


IRT CARRINGTON APARTMENTS OWNER, LLC
 ZONED MF-18

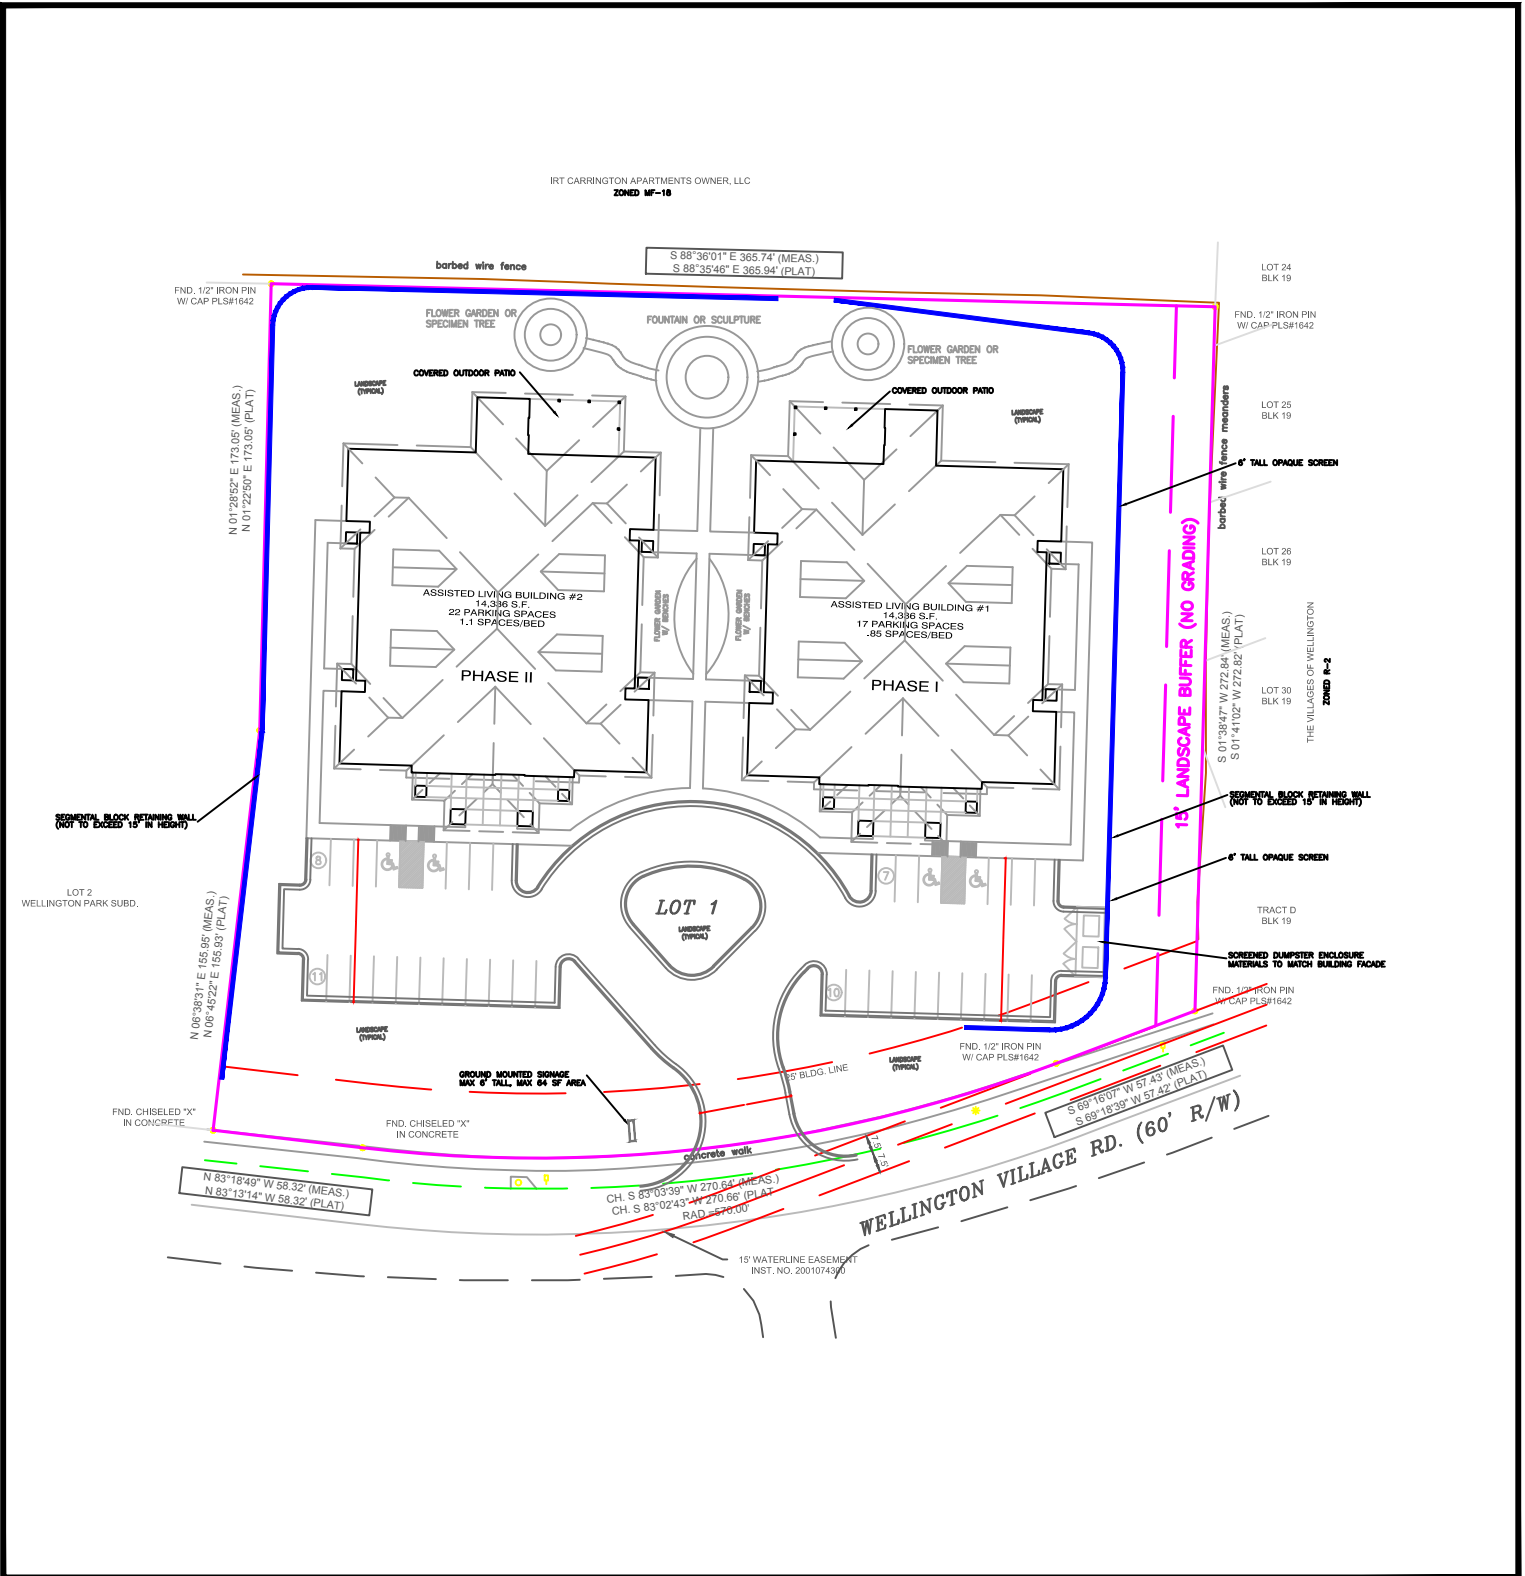

Sketch

City of Little Rock Planning & Development

Case No: **Z-4807-P**

Name: Wellington Park

Location: North of Wellington Village Road
 just east of Kirk and Wellington Village Road int.

Issue: Revised Short-form from PD-O

