
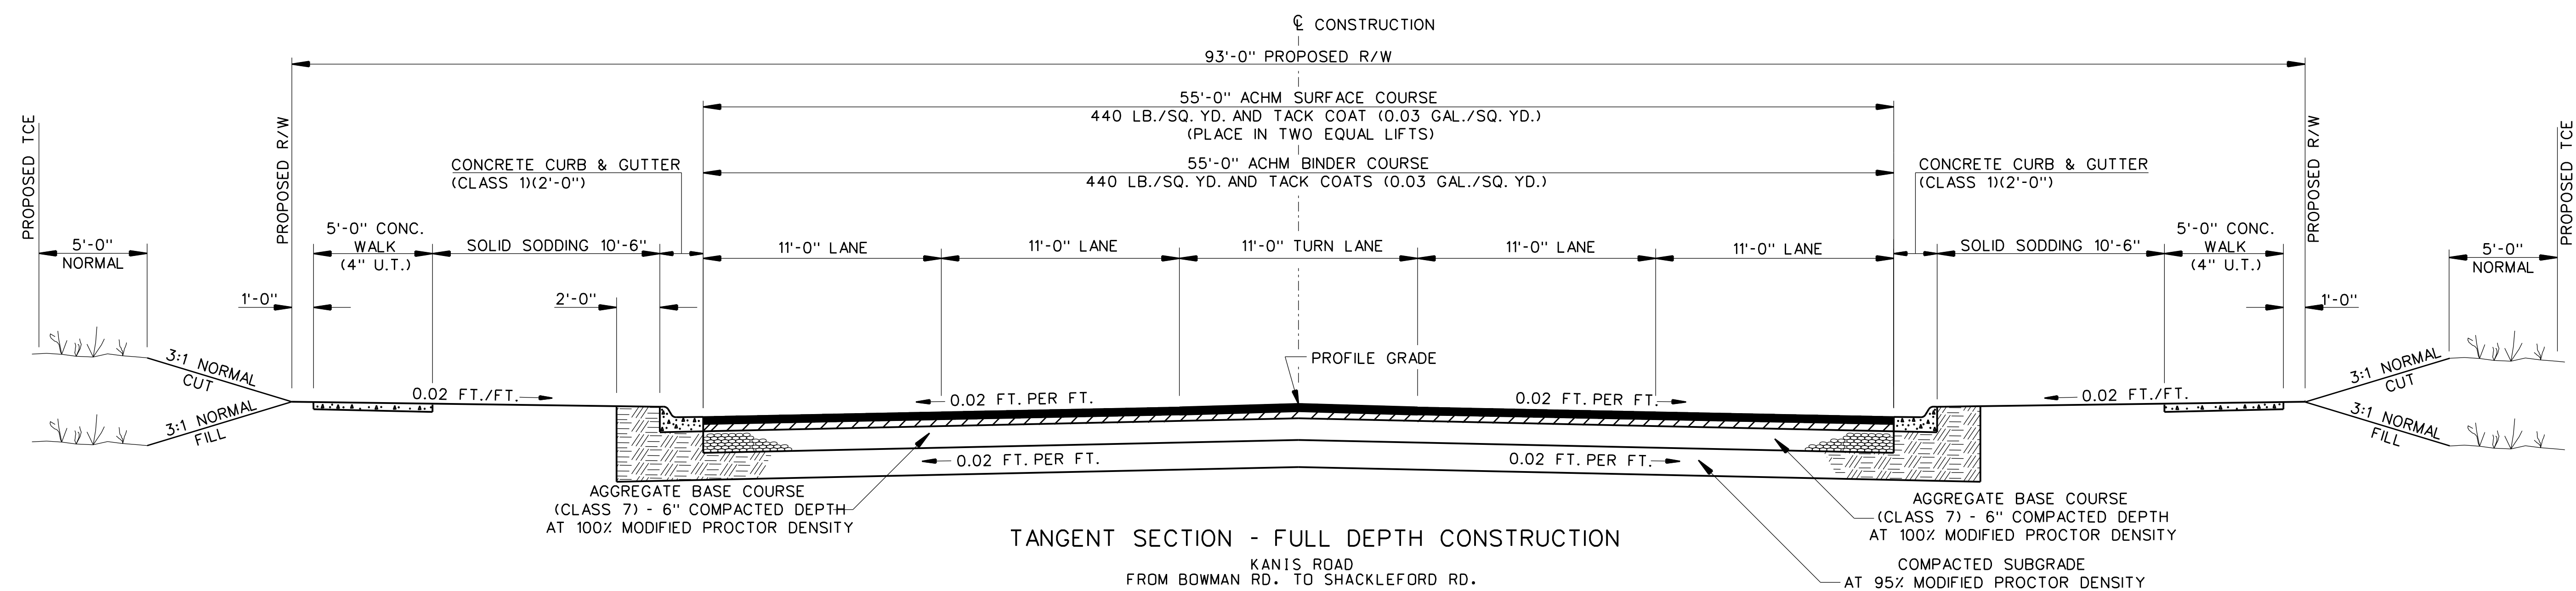


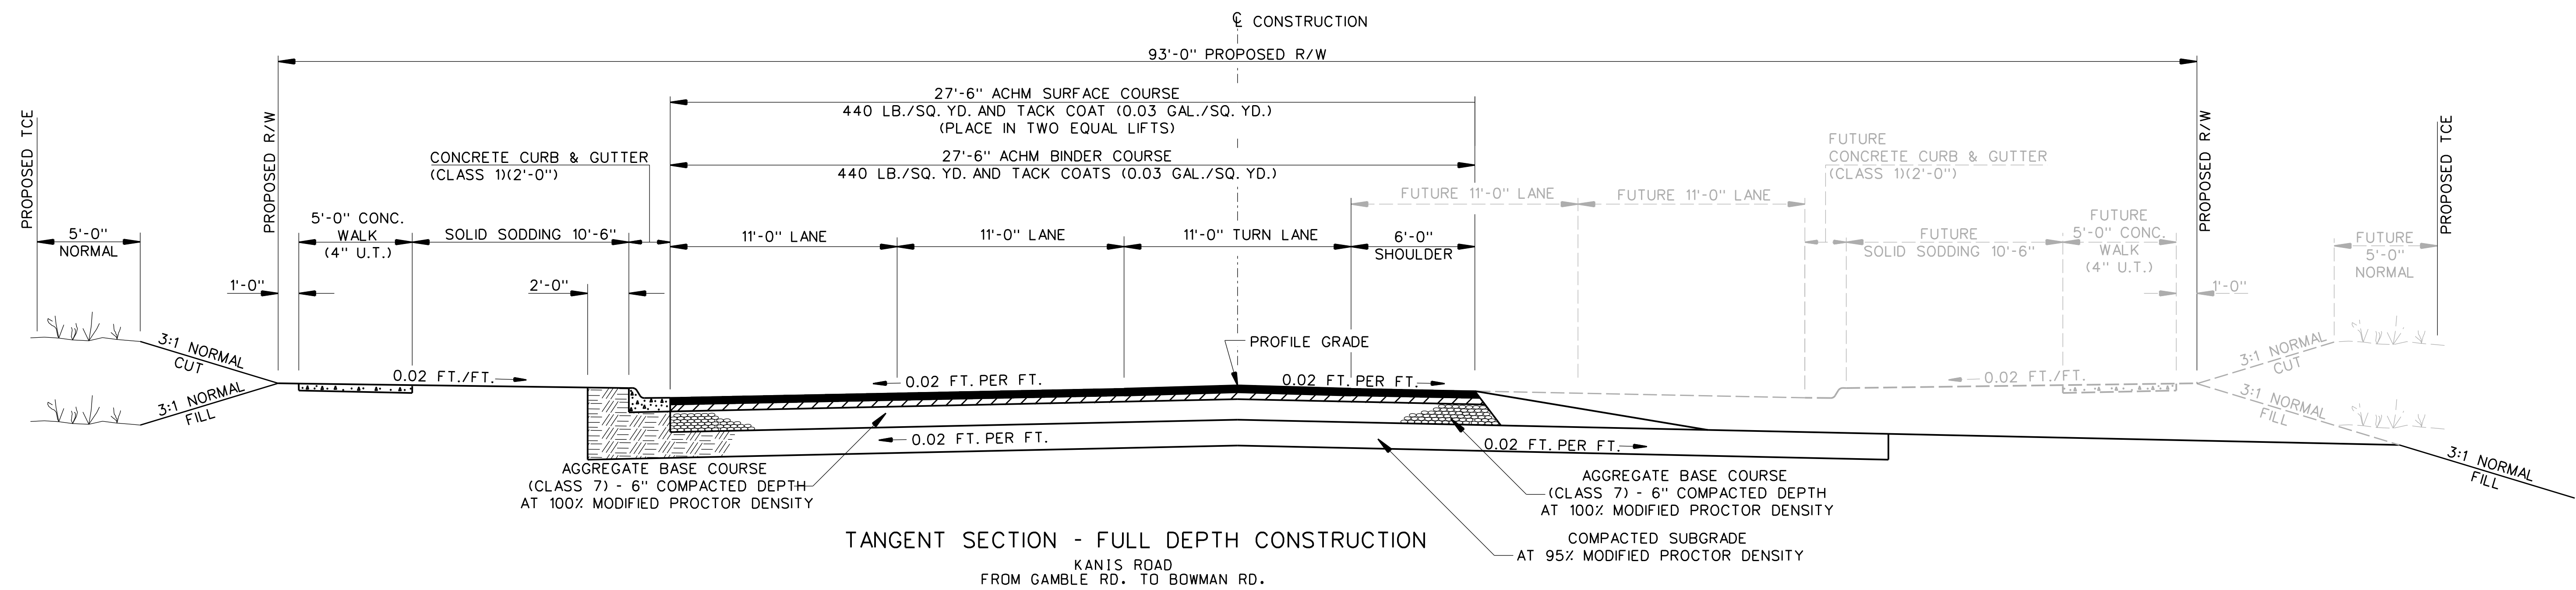

TYPICAL SECTIONS OF IMPROVEMENT