



**LEGEND**

- FOUND 1/2" REBAR
- SET 1/2" REBAR
- ◎ SANITARY SEWER
- ☒ WATER METER
- UTILITY POLE
- FIRE HYDRANT
- LIGHT POLE
-  DENOTES ASPHALT
-  DENOTES CONCRETE

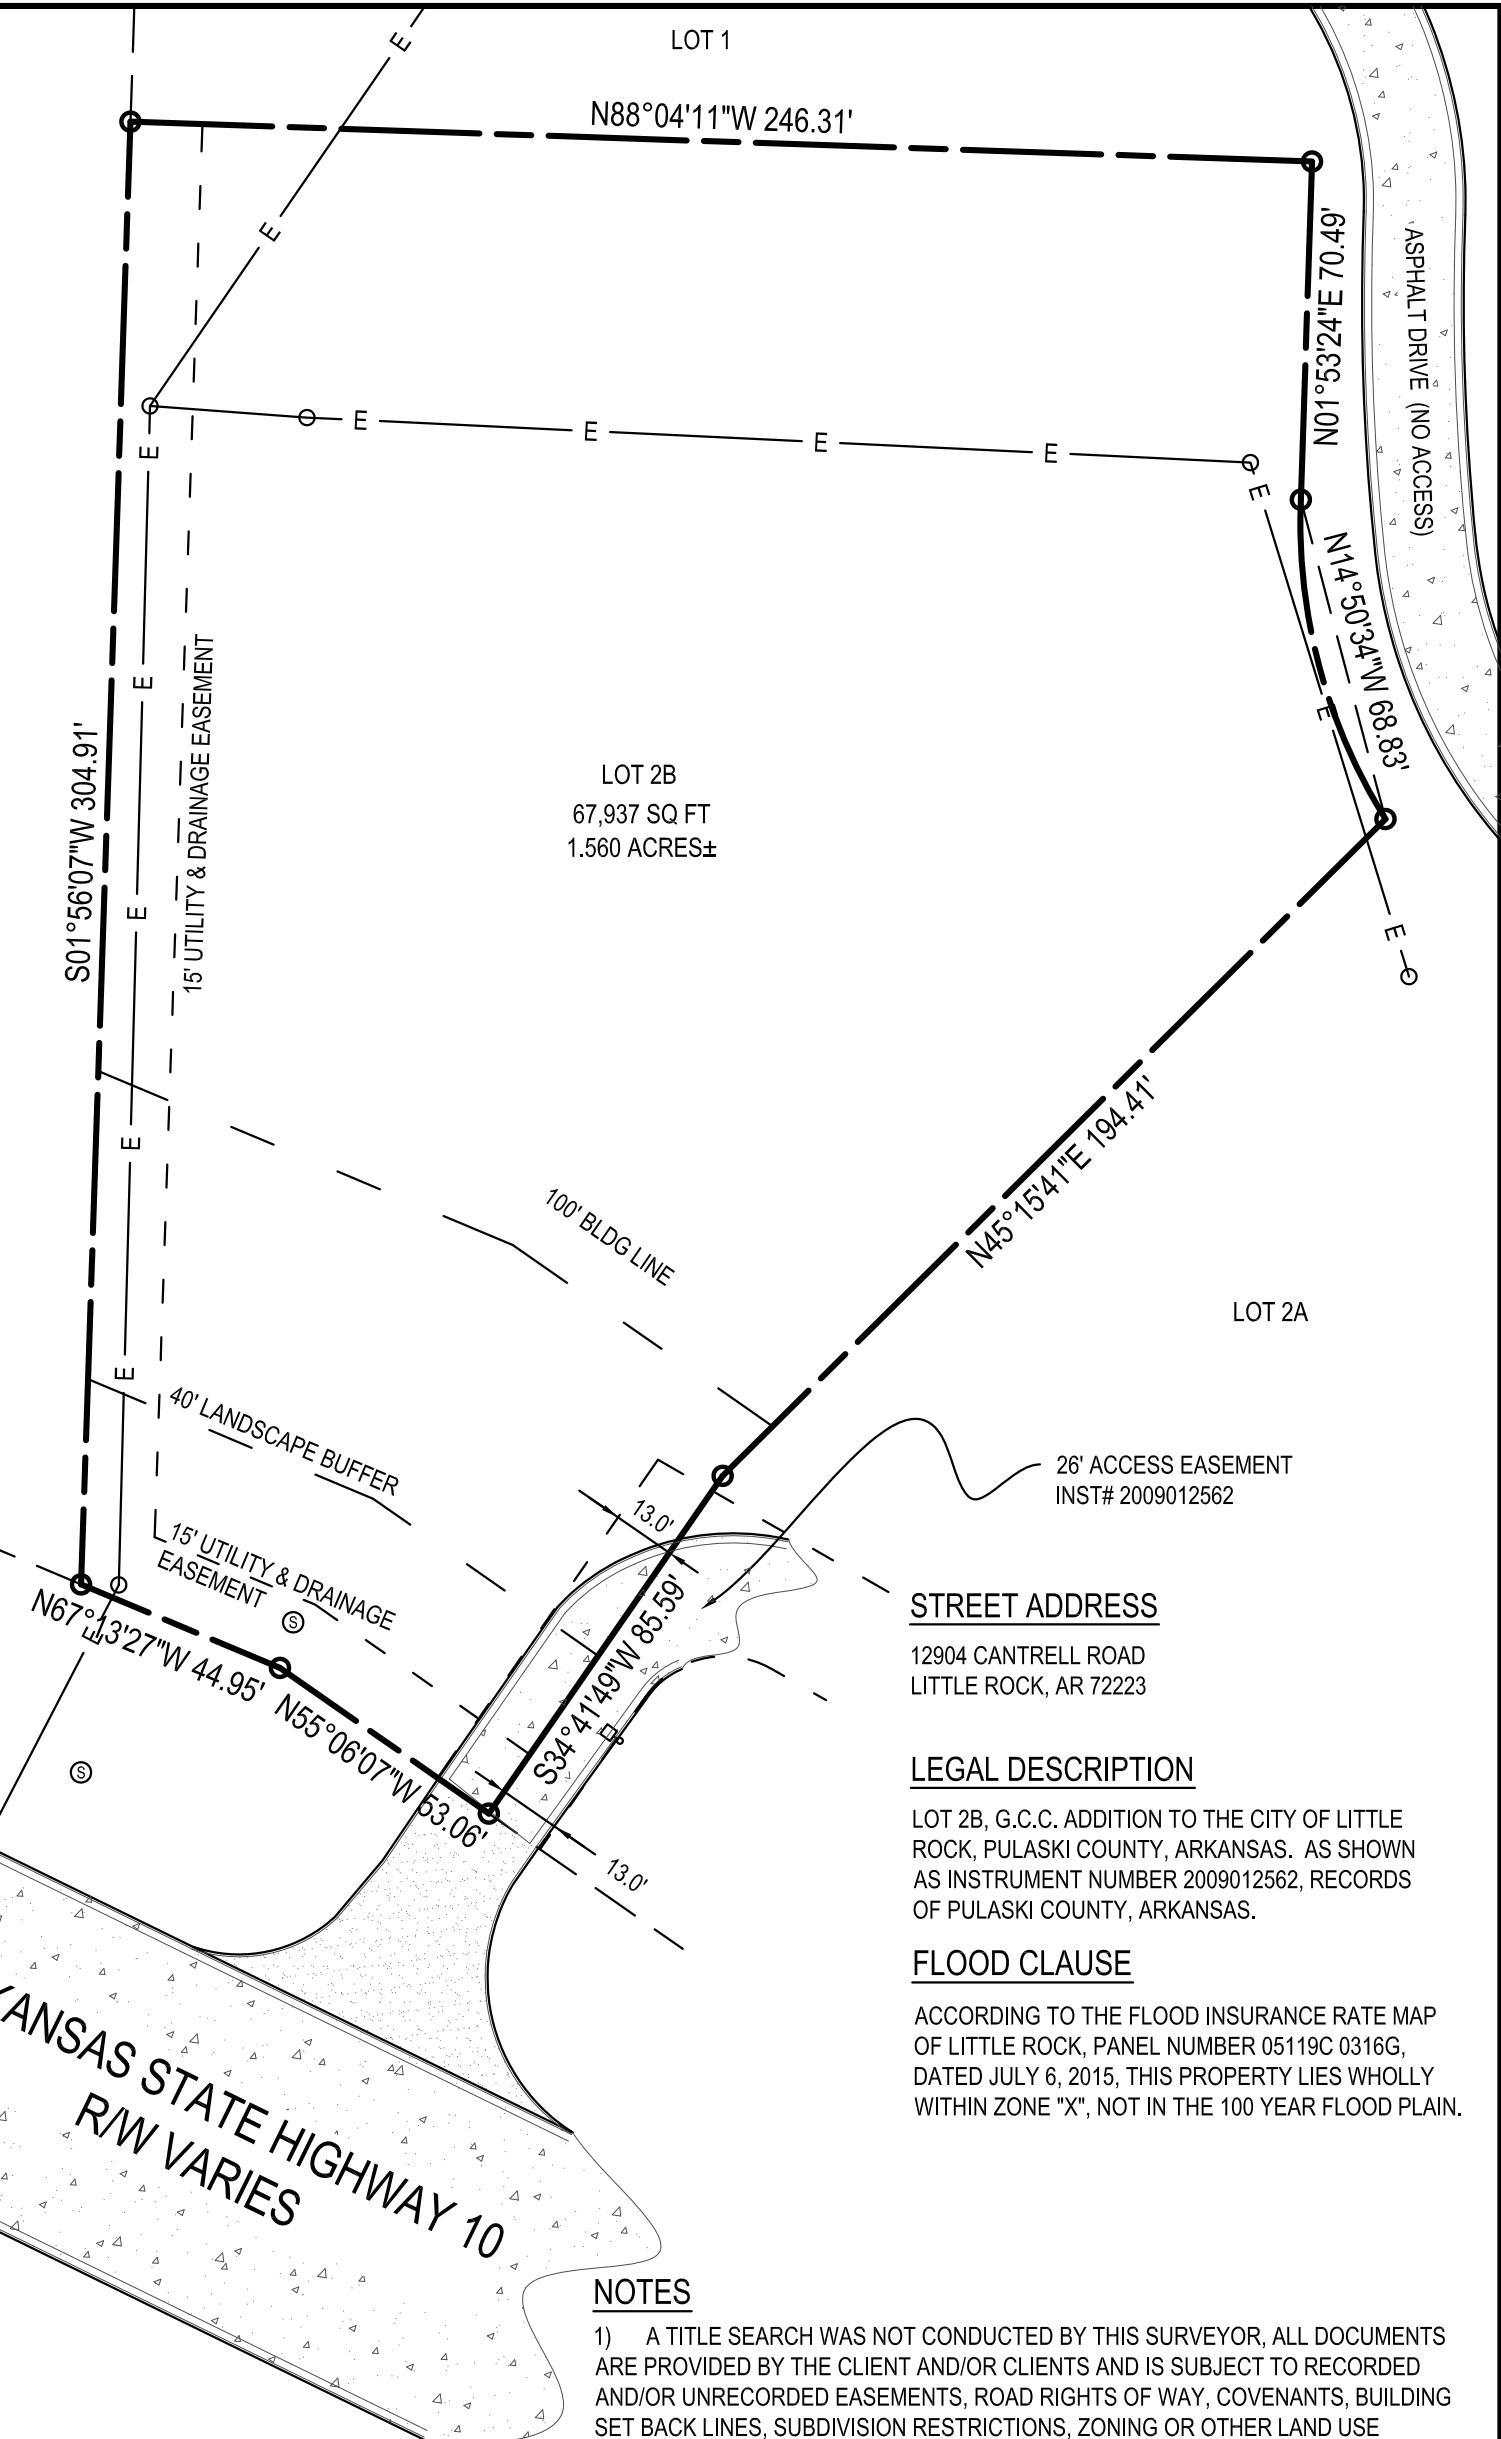

BASIS OF BEARING IS  
ARKANSAS STATE PLANE  
COORDINATES, NORTH ZONE

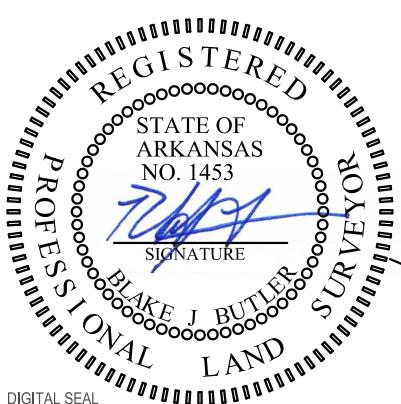

40 0 40 80 120



SCALE 1" = 40'

**NOTES**

- 1) A TITLE SEARCH WAS NOT CONDUCTED BY THIS SURVEYOR, ALL DOCUMENTS ARE PROVIDED BY THE CLIENT AND/OR CLIENTS AND IS SUBJECT TO RECORDED AND/OR UNRECORDED EASEMENTS, ROAD RIGHTS OF WAY, COVENANTS, BUILDING SET BACK LINES, SUBDIVISION RESTRICTIONS, ZONING OR OTHER LAND USE REGULATIONS AND OTHER FACTS PROVIDED BY AN ACCURATE AND CURRENT TITLE SEARCH MAY ENCLOSE.
- 2) IT IS MY PROFESSIONAL OPINION THAT THIS PLAT REPRESENTS A SURVEY CONDUCTED BY ME OR UNDER MY DIRECT SUPERVISION. ALL MONUMENTS SHOWN HEREON ACTUALLY EXIST AND THEIR LOCATION, SIZE, TYPE, AND MATERIAL ARE CORRECTLY SHOWN. THIS SURVEY IS IN ACCORDANCE TO ARKANSAS STANDARDS OF PRACTICE AS SET FORTH BY THE ARKANSAS AGRICULTURE DEPARTMENT, LAND SURVEY DIVISION.

09 NOV 20

DATE

  
BLAKE J. BUTLER PLS 1453

A SURVEY OF:

LOT 2B, G.C.C. ADDITION TO  
THE CITY OF LITTLE ROCK

FOR:

HONG YI  
QIAOLI LEI  
FIRST AMERICAN TITLE INSURANCE COMPANY  
WEST LITTLE ROCK TITLE