

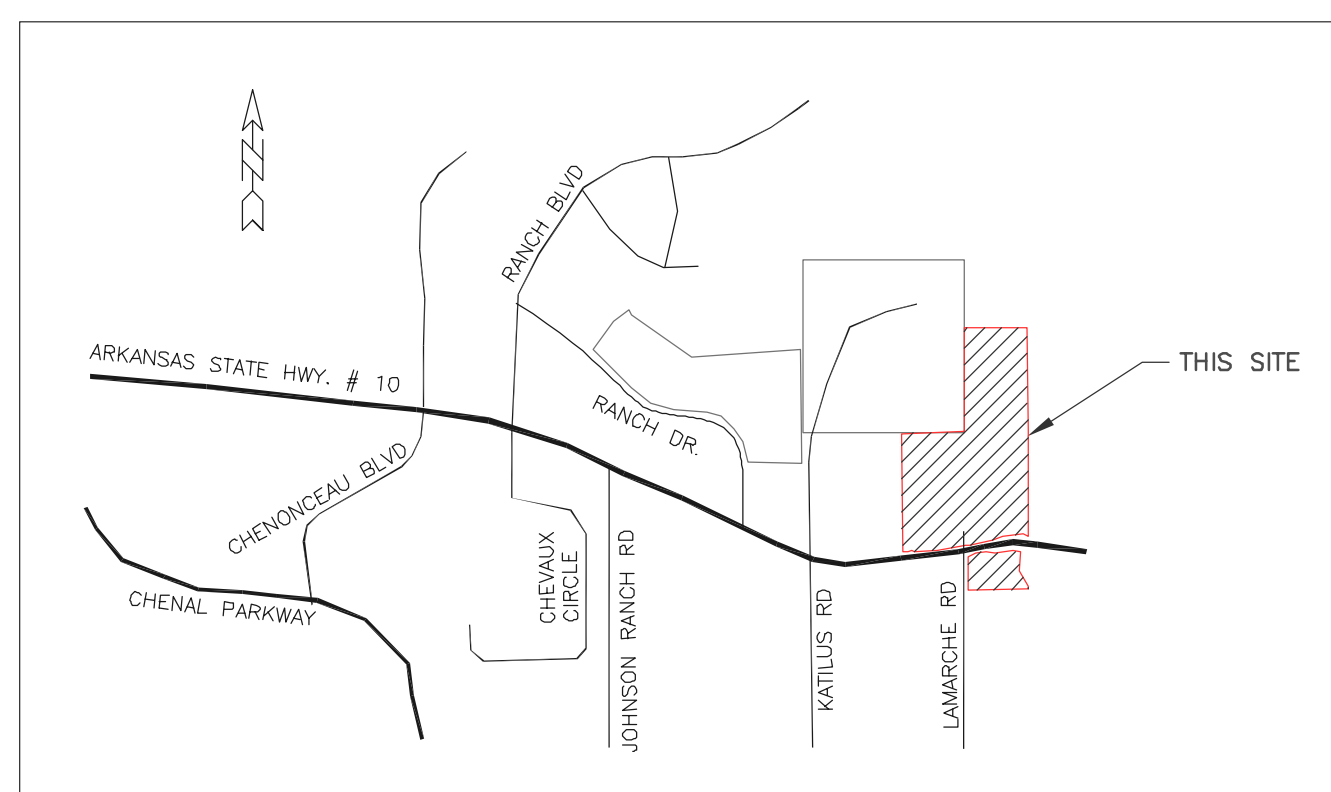


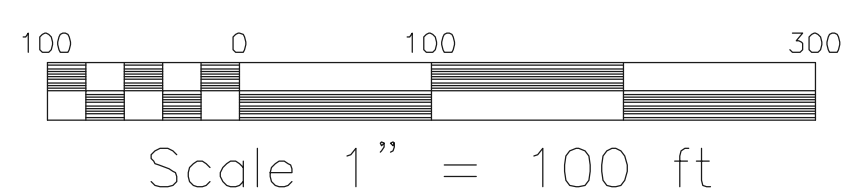

VICINITY MAP  
SCALE: 1"=2000'

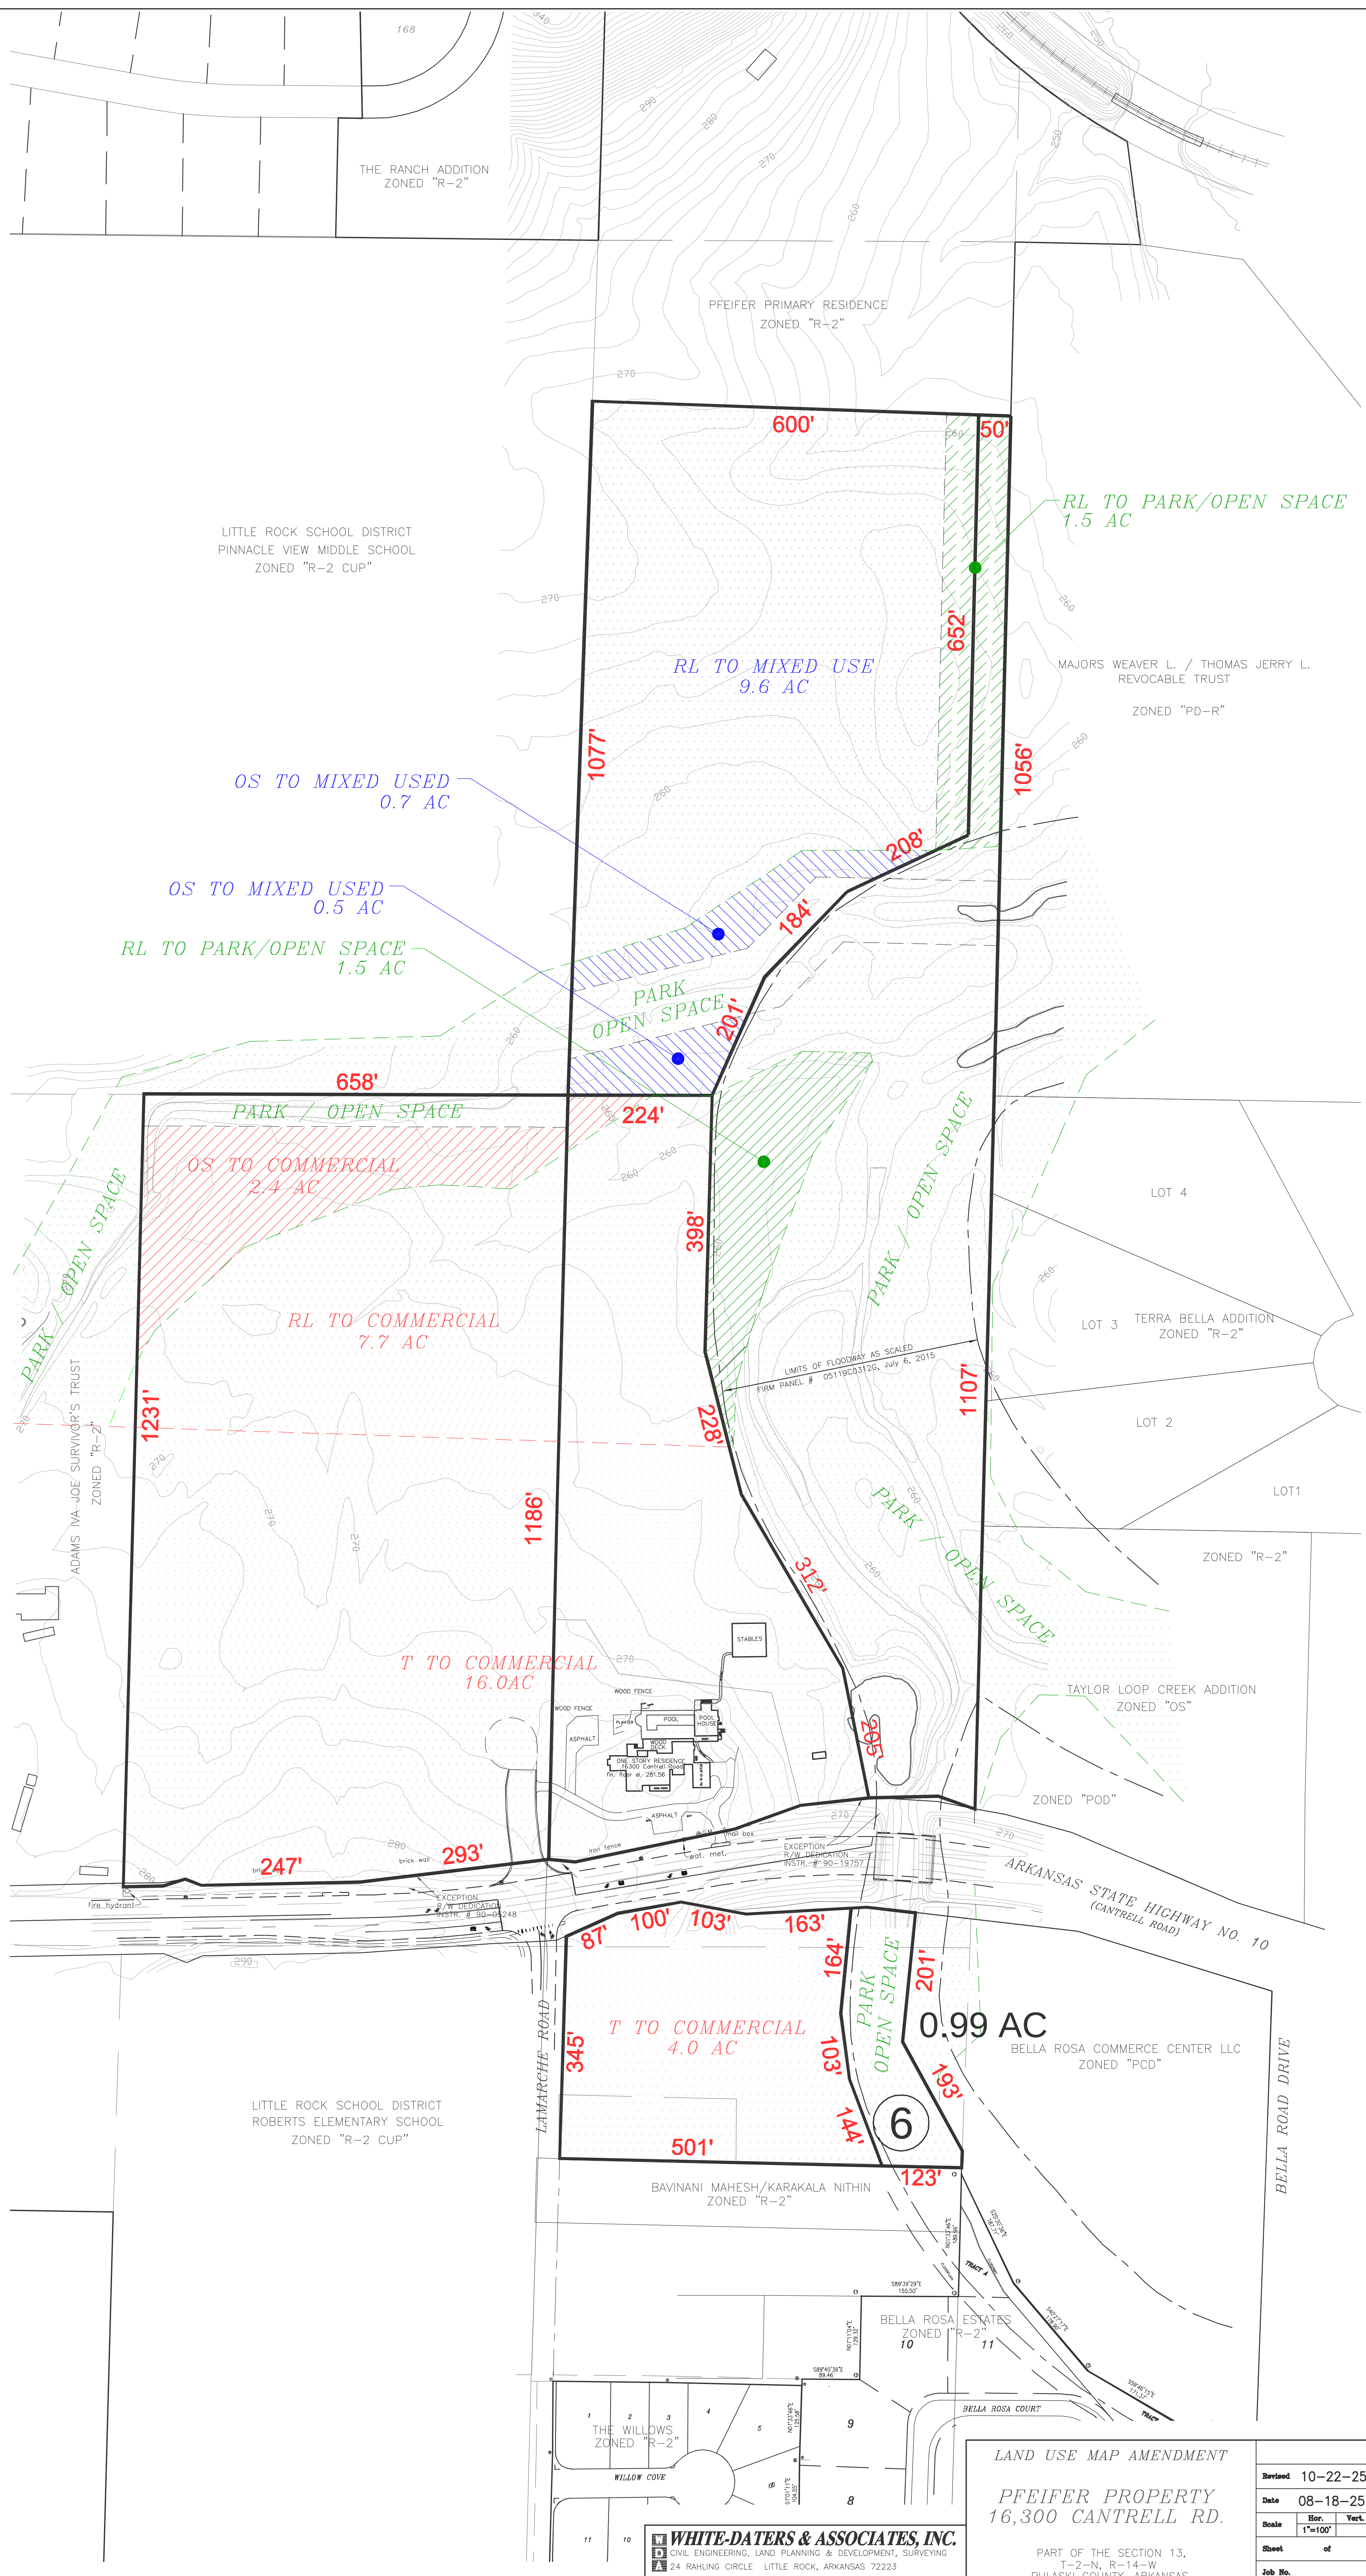

LAND USE MAP AMENDMENT

PFEIFER PROPERTY  
16,300 CANTRELL RD.

PART OF THE SECTION 13,  
T-2-N, R-14-W  
PULASKI COUNTY, ARKANSAS

Revised 10-22-25

Date 08-18-25

|       |         |       |
|-------|---------|-------|
| Scale | Hor.    | Vert. |
|       | 1"=100' |       |

Sheet of

Job No.