


Continued use
Barge Services

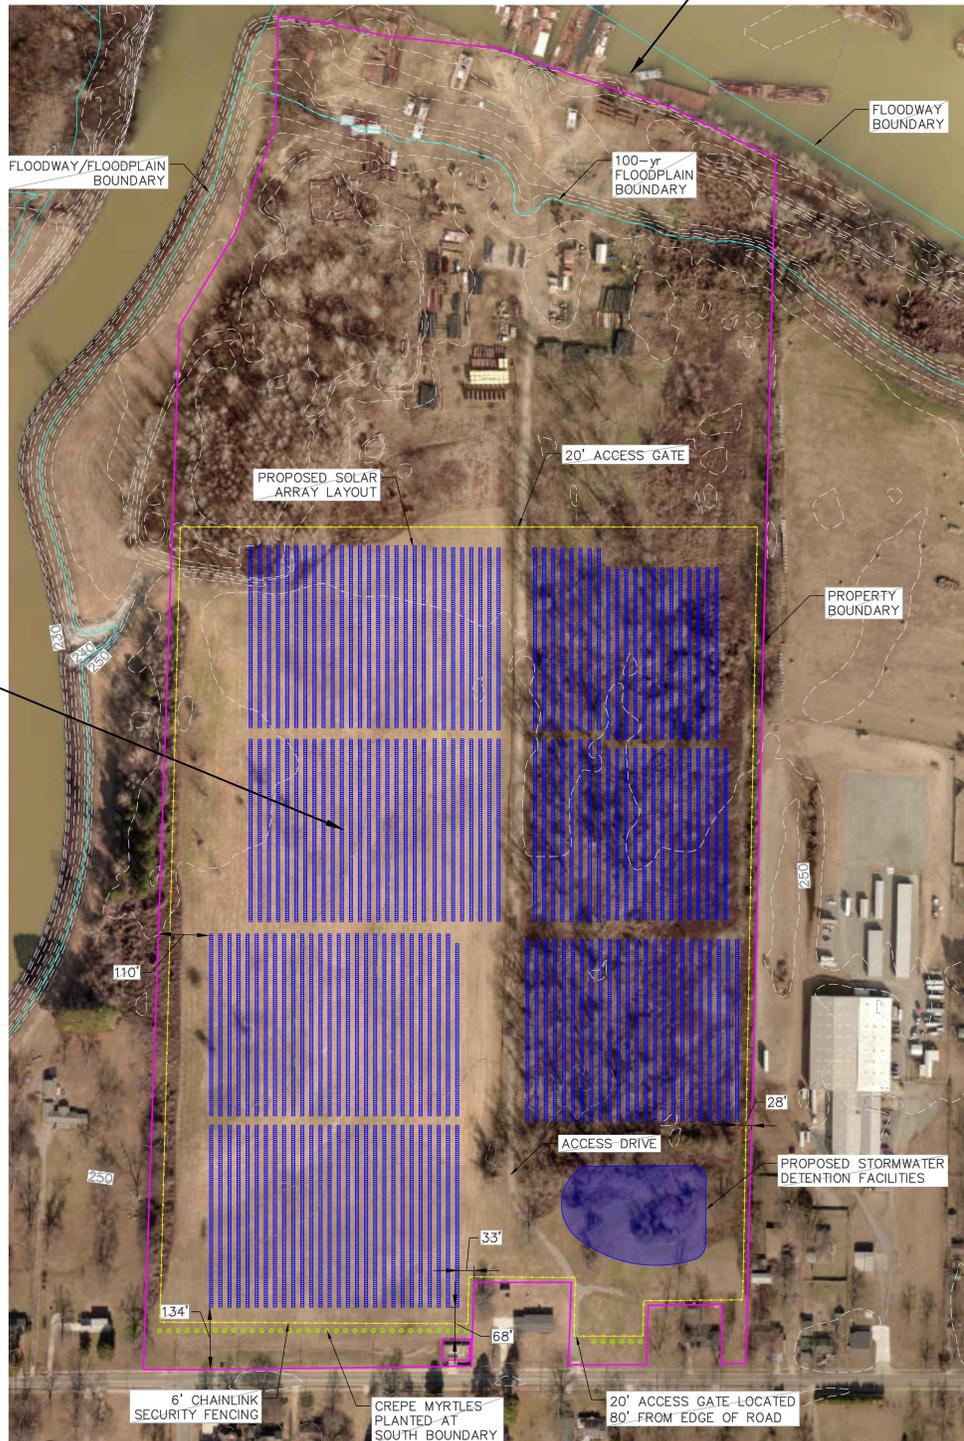

Proposed
Solar Array
Panels

Sketch

City of Little Rock Planning & Development

Case No: Z-9567

Name: ISGRIC W B

Location: 6700 Forche Dam Pike

Title: R-2

