


Street improvements to S. Bowman with the development of Lot 7 or Lot 8 which ever occurs first

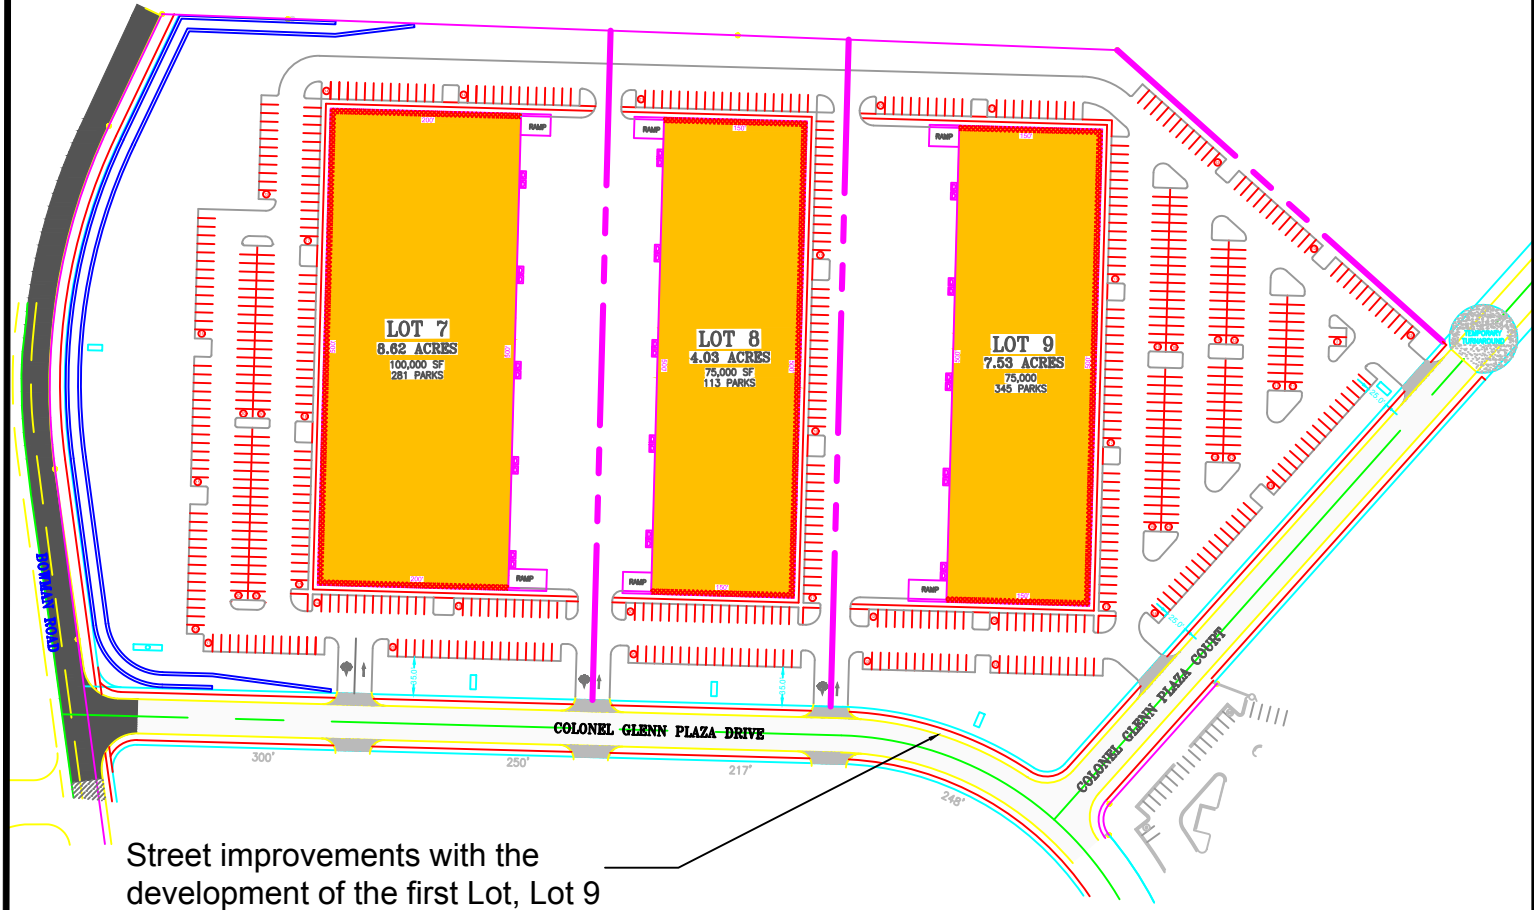

Street improvements with the development of the first Lot, Lot 9

# Sketch

City of Little Rock Planning & Development

Case No: Z-3371-CCC

Name: Lot 7-9 Colonel Glenn Tech Center  
Location: Located on the NEC of Bowman Rd. & Colonel Glenn Plaza Dr.

Title: Revised Long-form PCD

