


VARENNES COURT

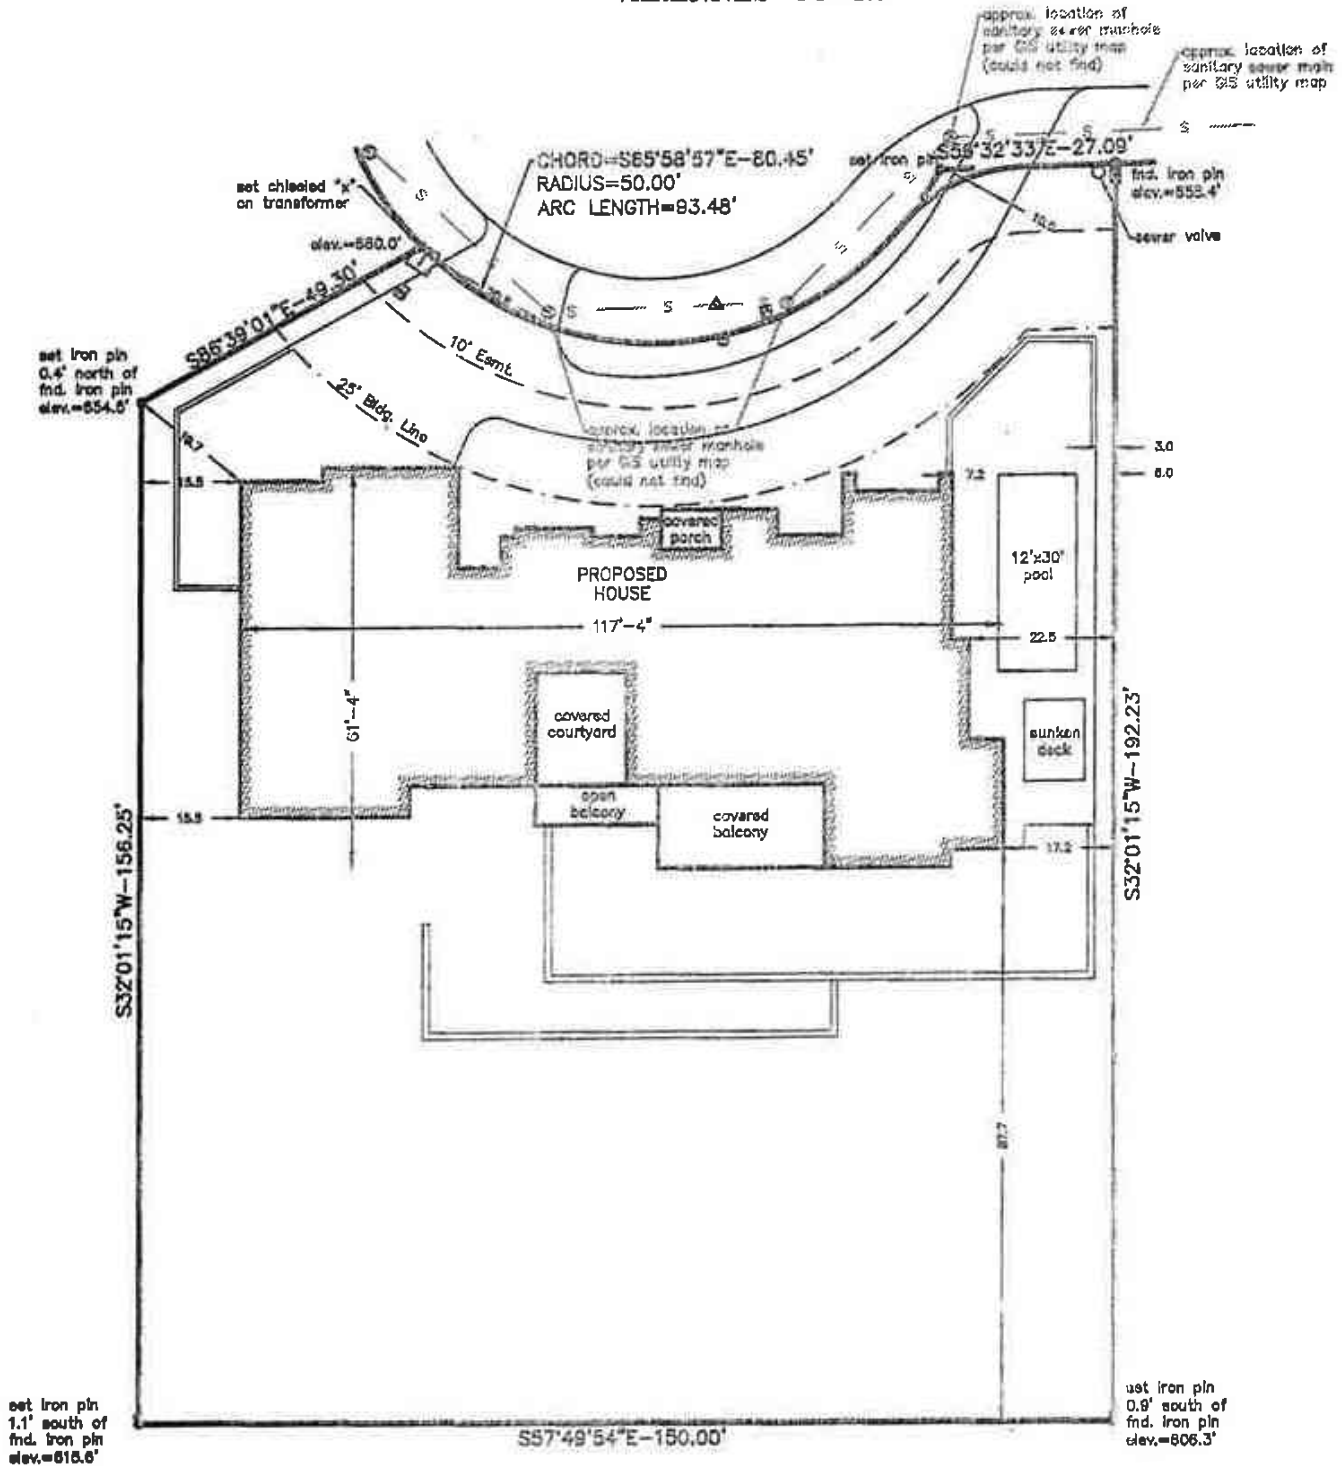

Sketch Map City of Little Rock Planning & Development

Case No: Z-10157

Name: Barineni Pool

Location: 29 Varennes Court

Title: Accessory Pool Structure

