


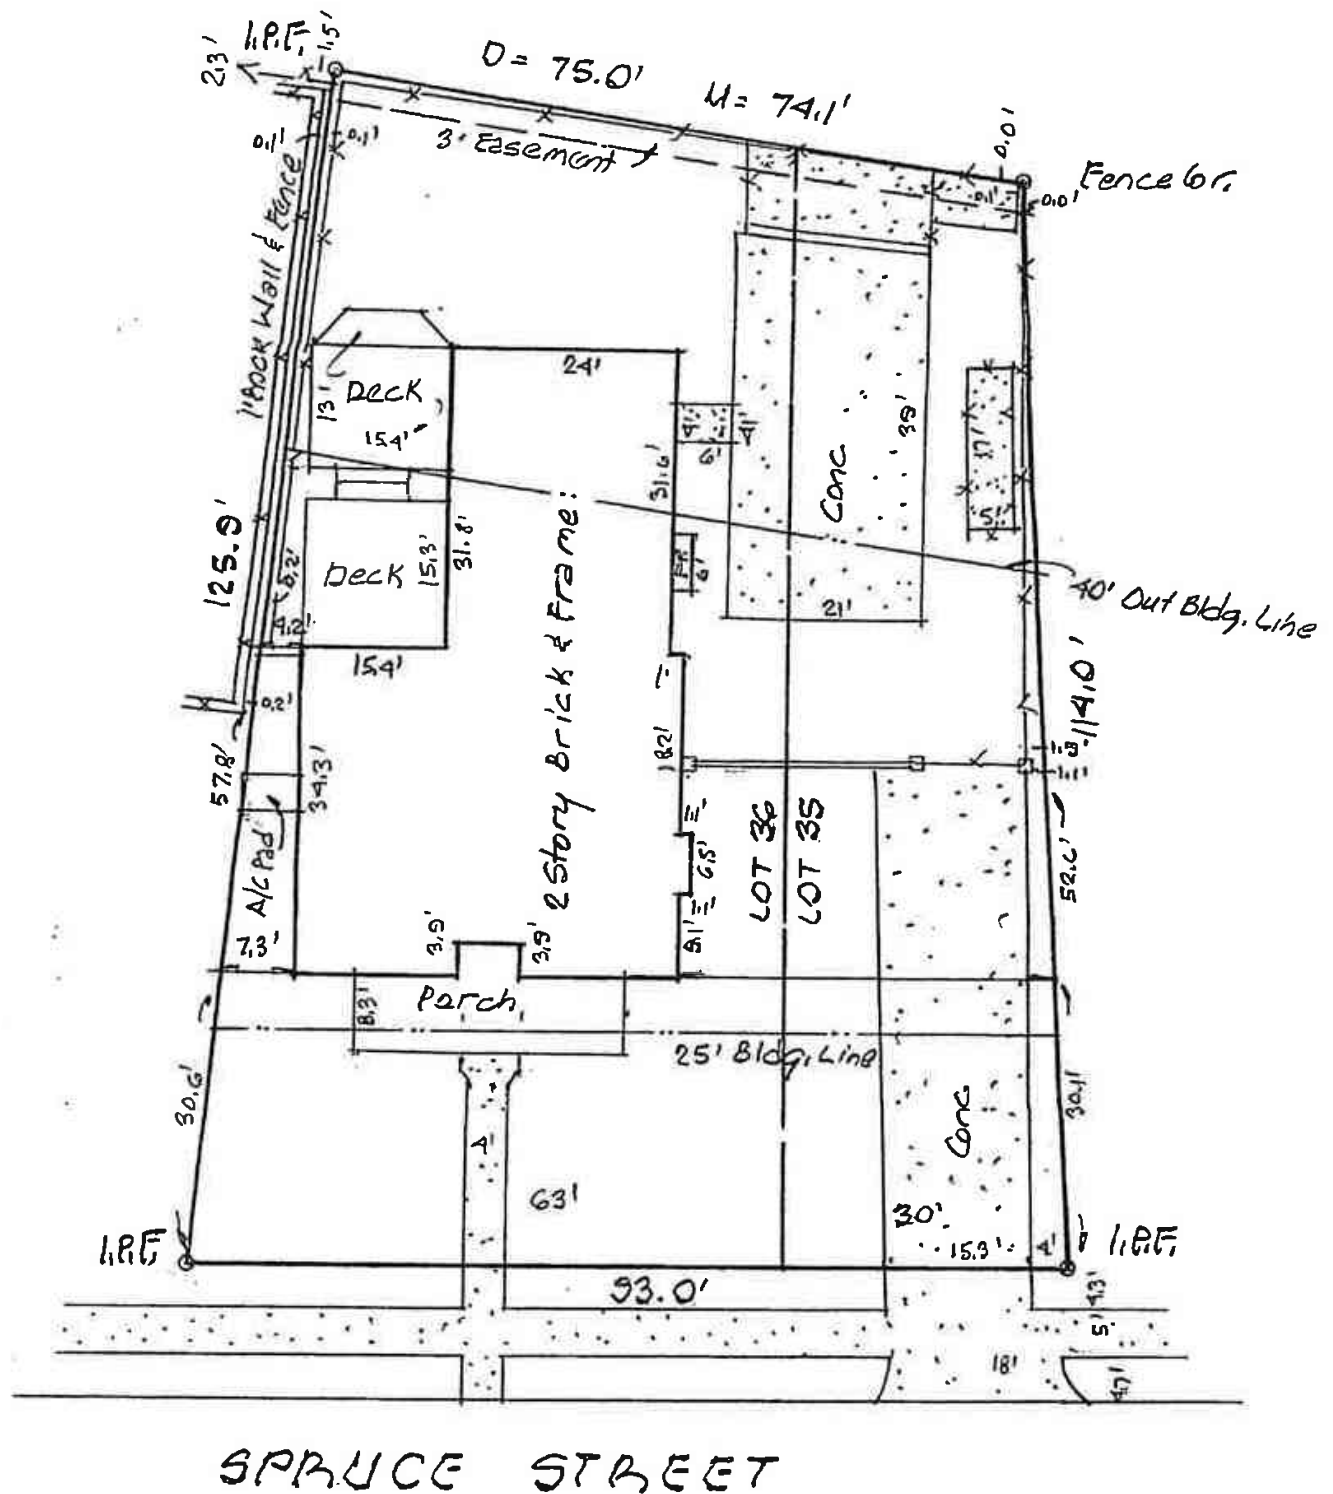

Sketch Map

City of Little Rock Planning & Development

Case No: Z-10179

Name: Post Oak LLC

Location: 1709 N. Spruce St.

Title: Reduced front yard setback, reduced rear yard setback, & a reduction in rear yard coverage area.

