


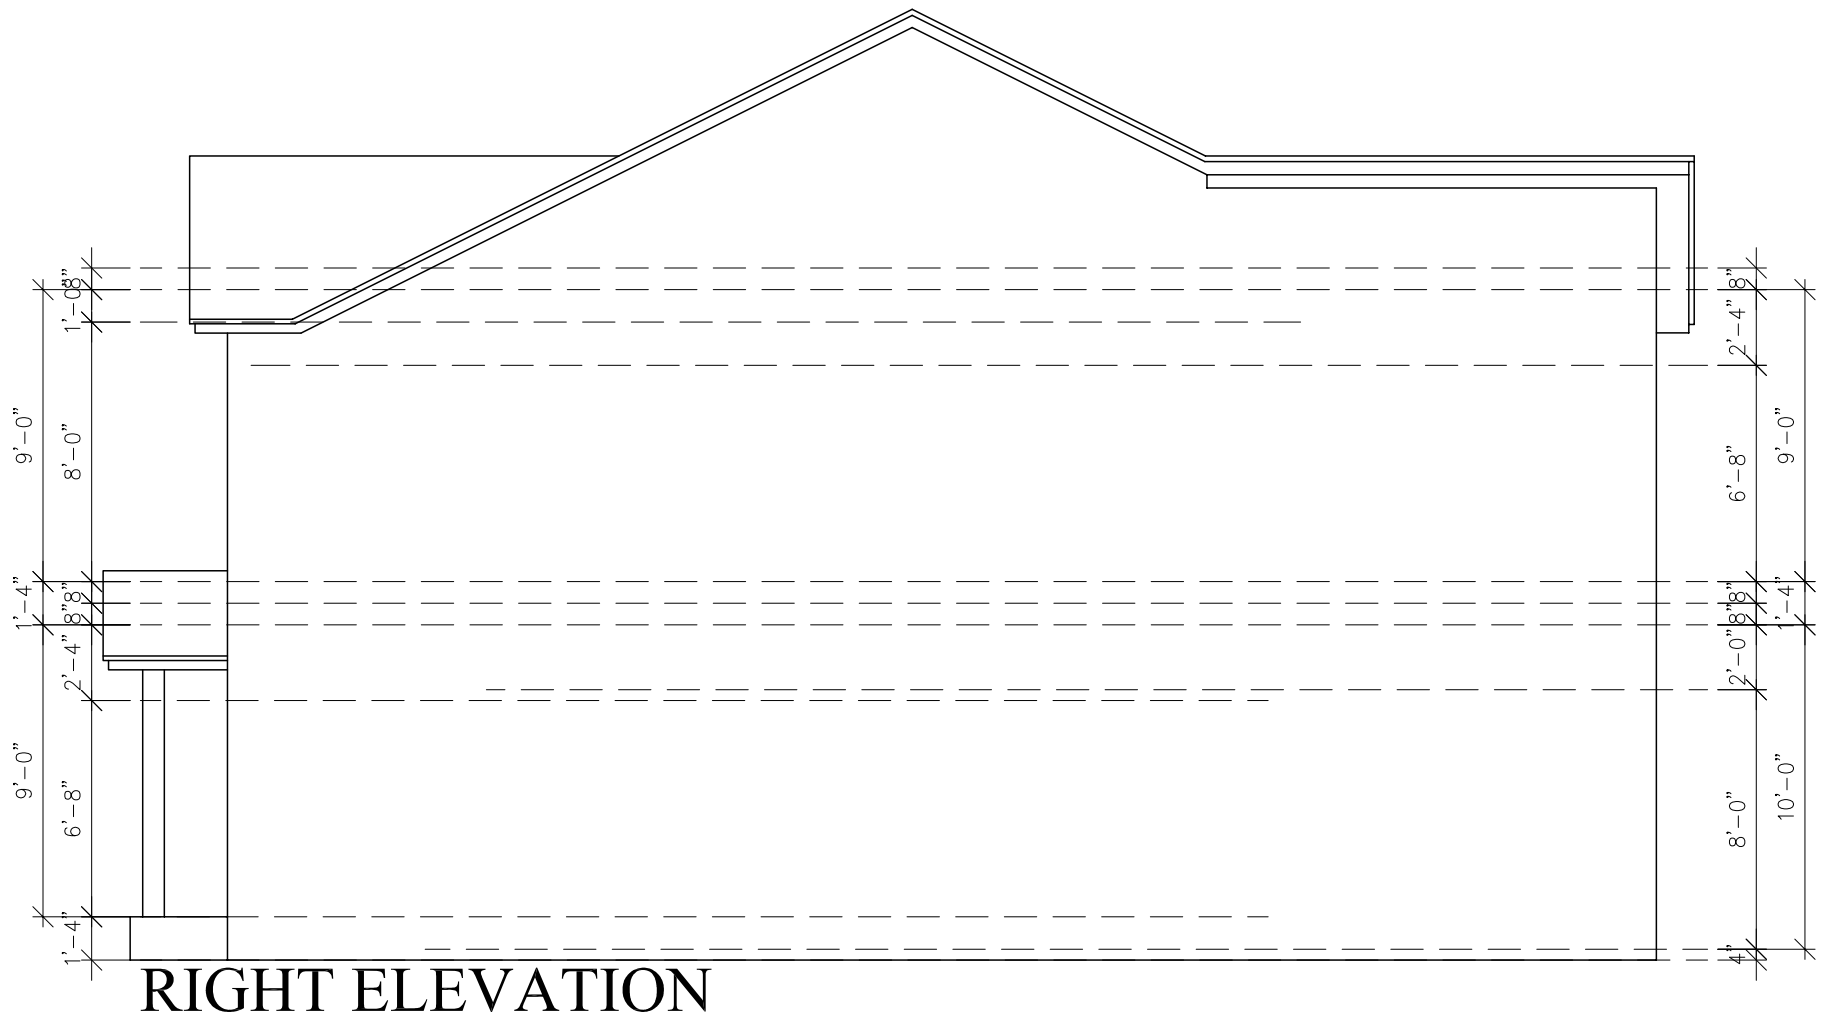

Sketch Map
City of Little Rock Planning & Development

Case No: Z-10201 Sketch 3

Name: Thomas Property Group

Location: 2201 Rock St.

Title: PD-R

