


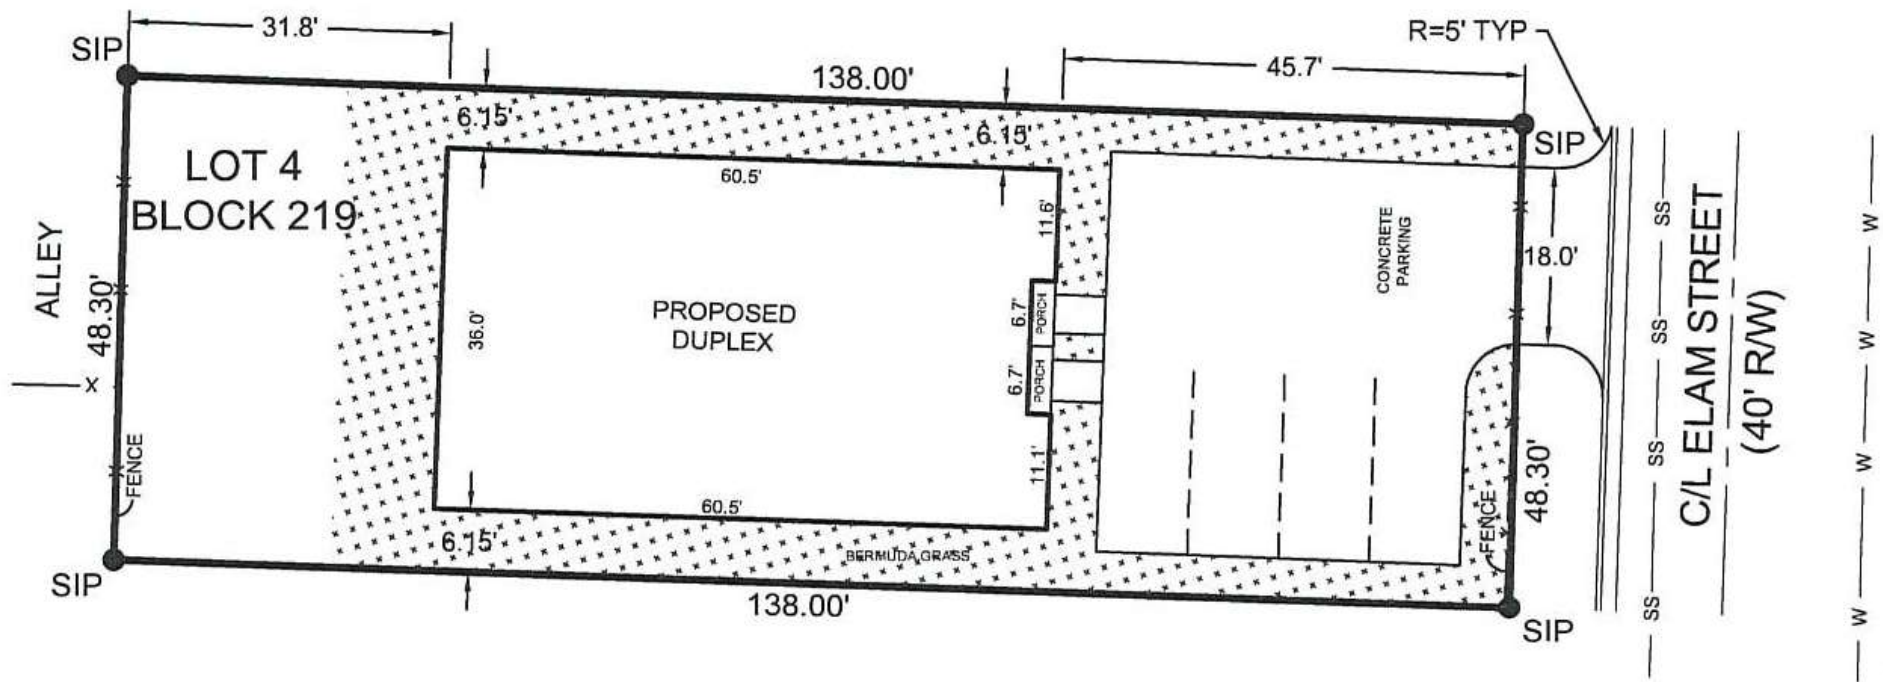

Sketch Map

City of Little Rock Planning & Development

Case No: Z-10234 LOT 4

Name: Apex Duplexes

Location: 3800 Block of Elam Street (WestSide) & SWC of Elam Street & West 39th St.

Title: Conditional Use Permit

