


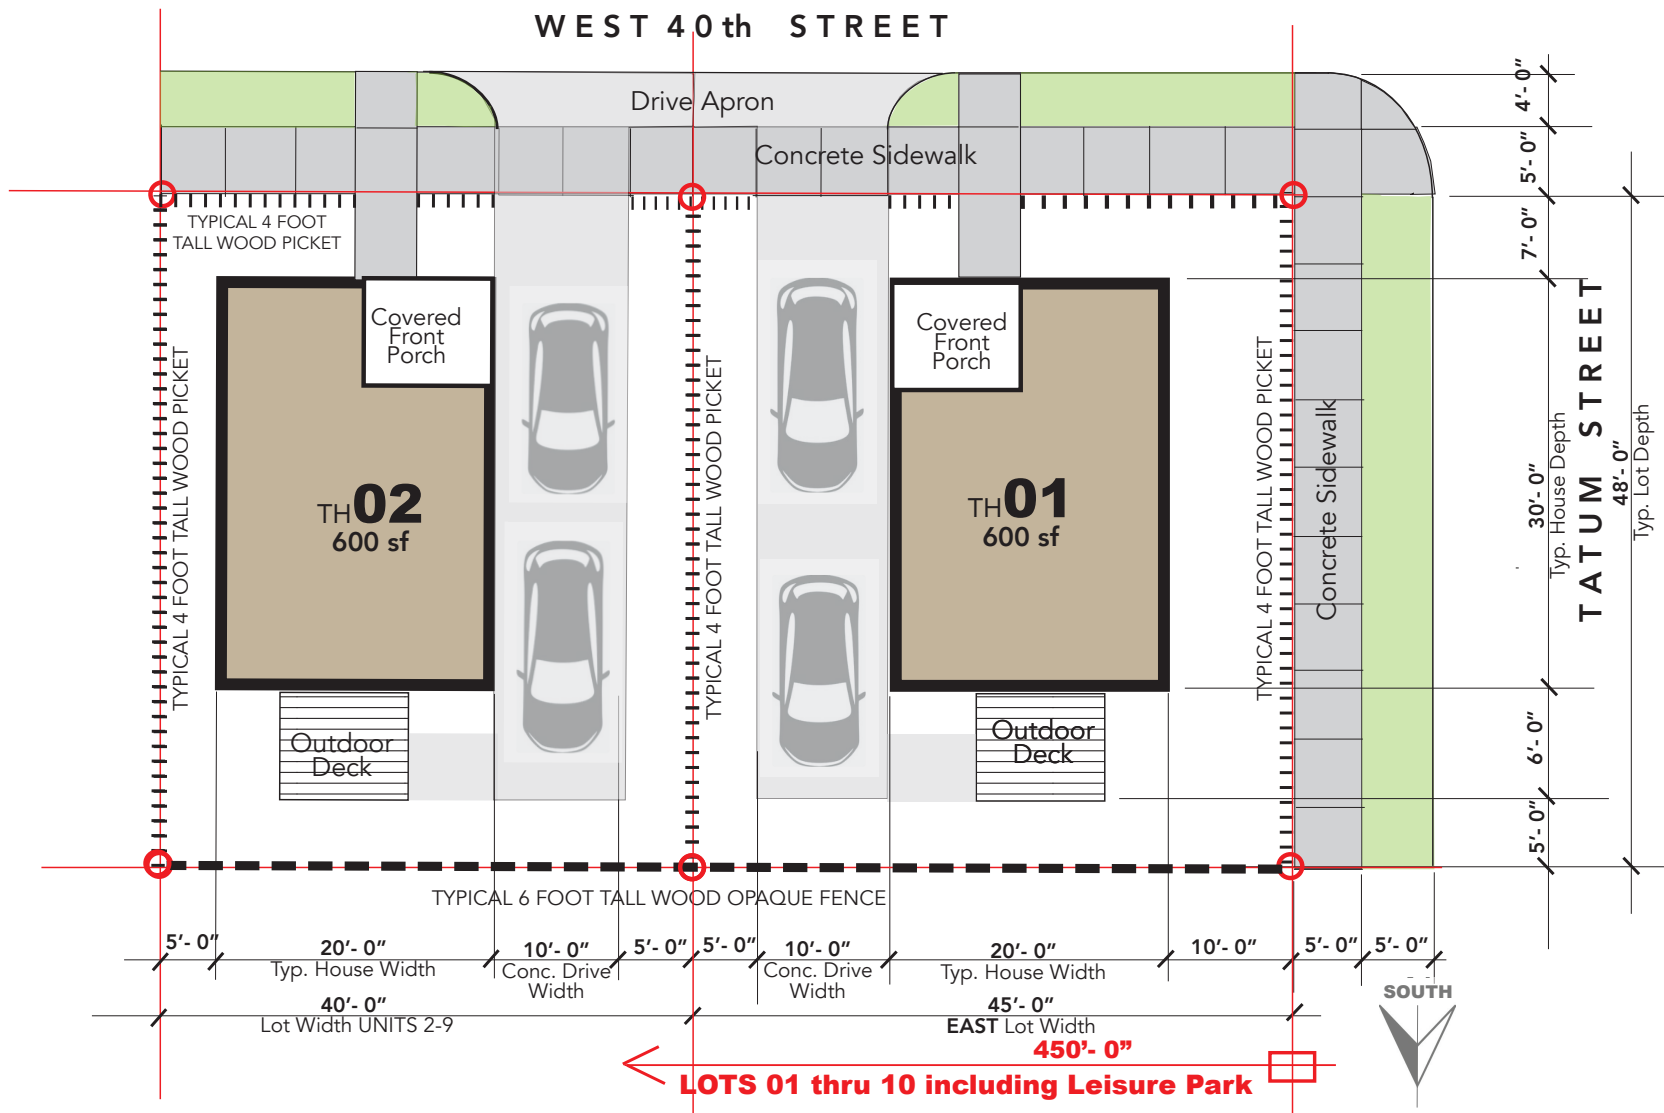

Sketch Map

City of Little Rock Planning & Development

Case No: Z-7154-A Sketch 7

Name: ACTS Senior Village

Location: SEC of John Barrow Rd. & W. 40th St.

Title: PCD

