


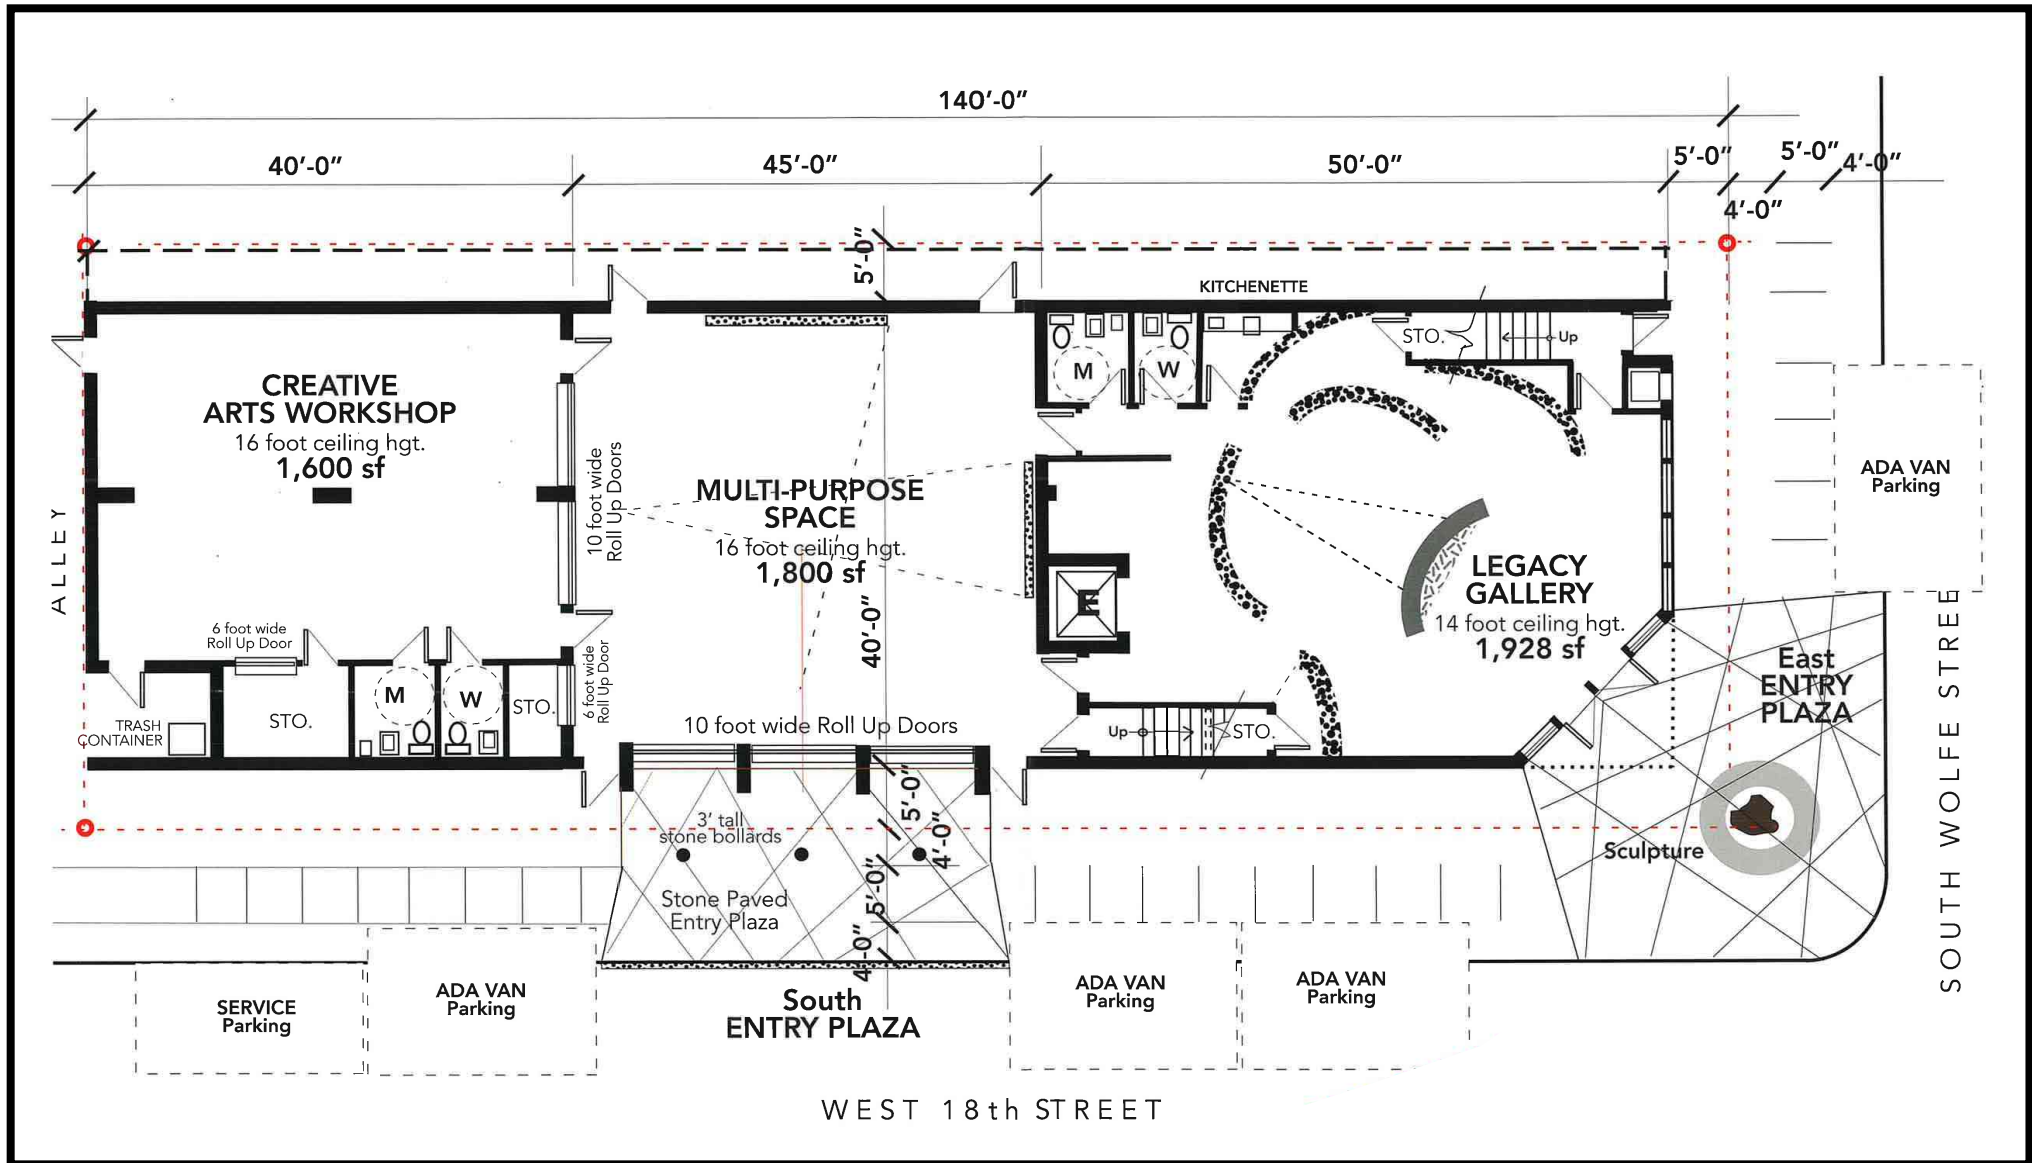

Sketch Map

City of Little Rock Planning & Development

Case No: Z-9856-B Sketch 1

Name: Celebrate! Maya Project

Location: 1722 Wolfe St.

Title: Revised PD-O

