



CLR PROJECT PLEASANT TREE DRAINAGE IMPROVEMENTS

LITTLE ROCK, ARKANSAS

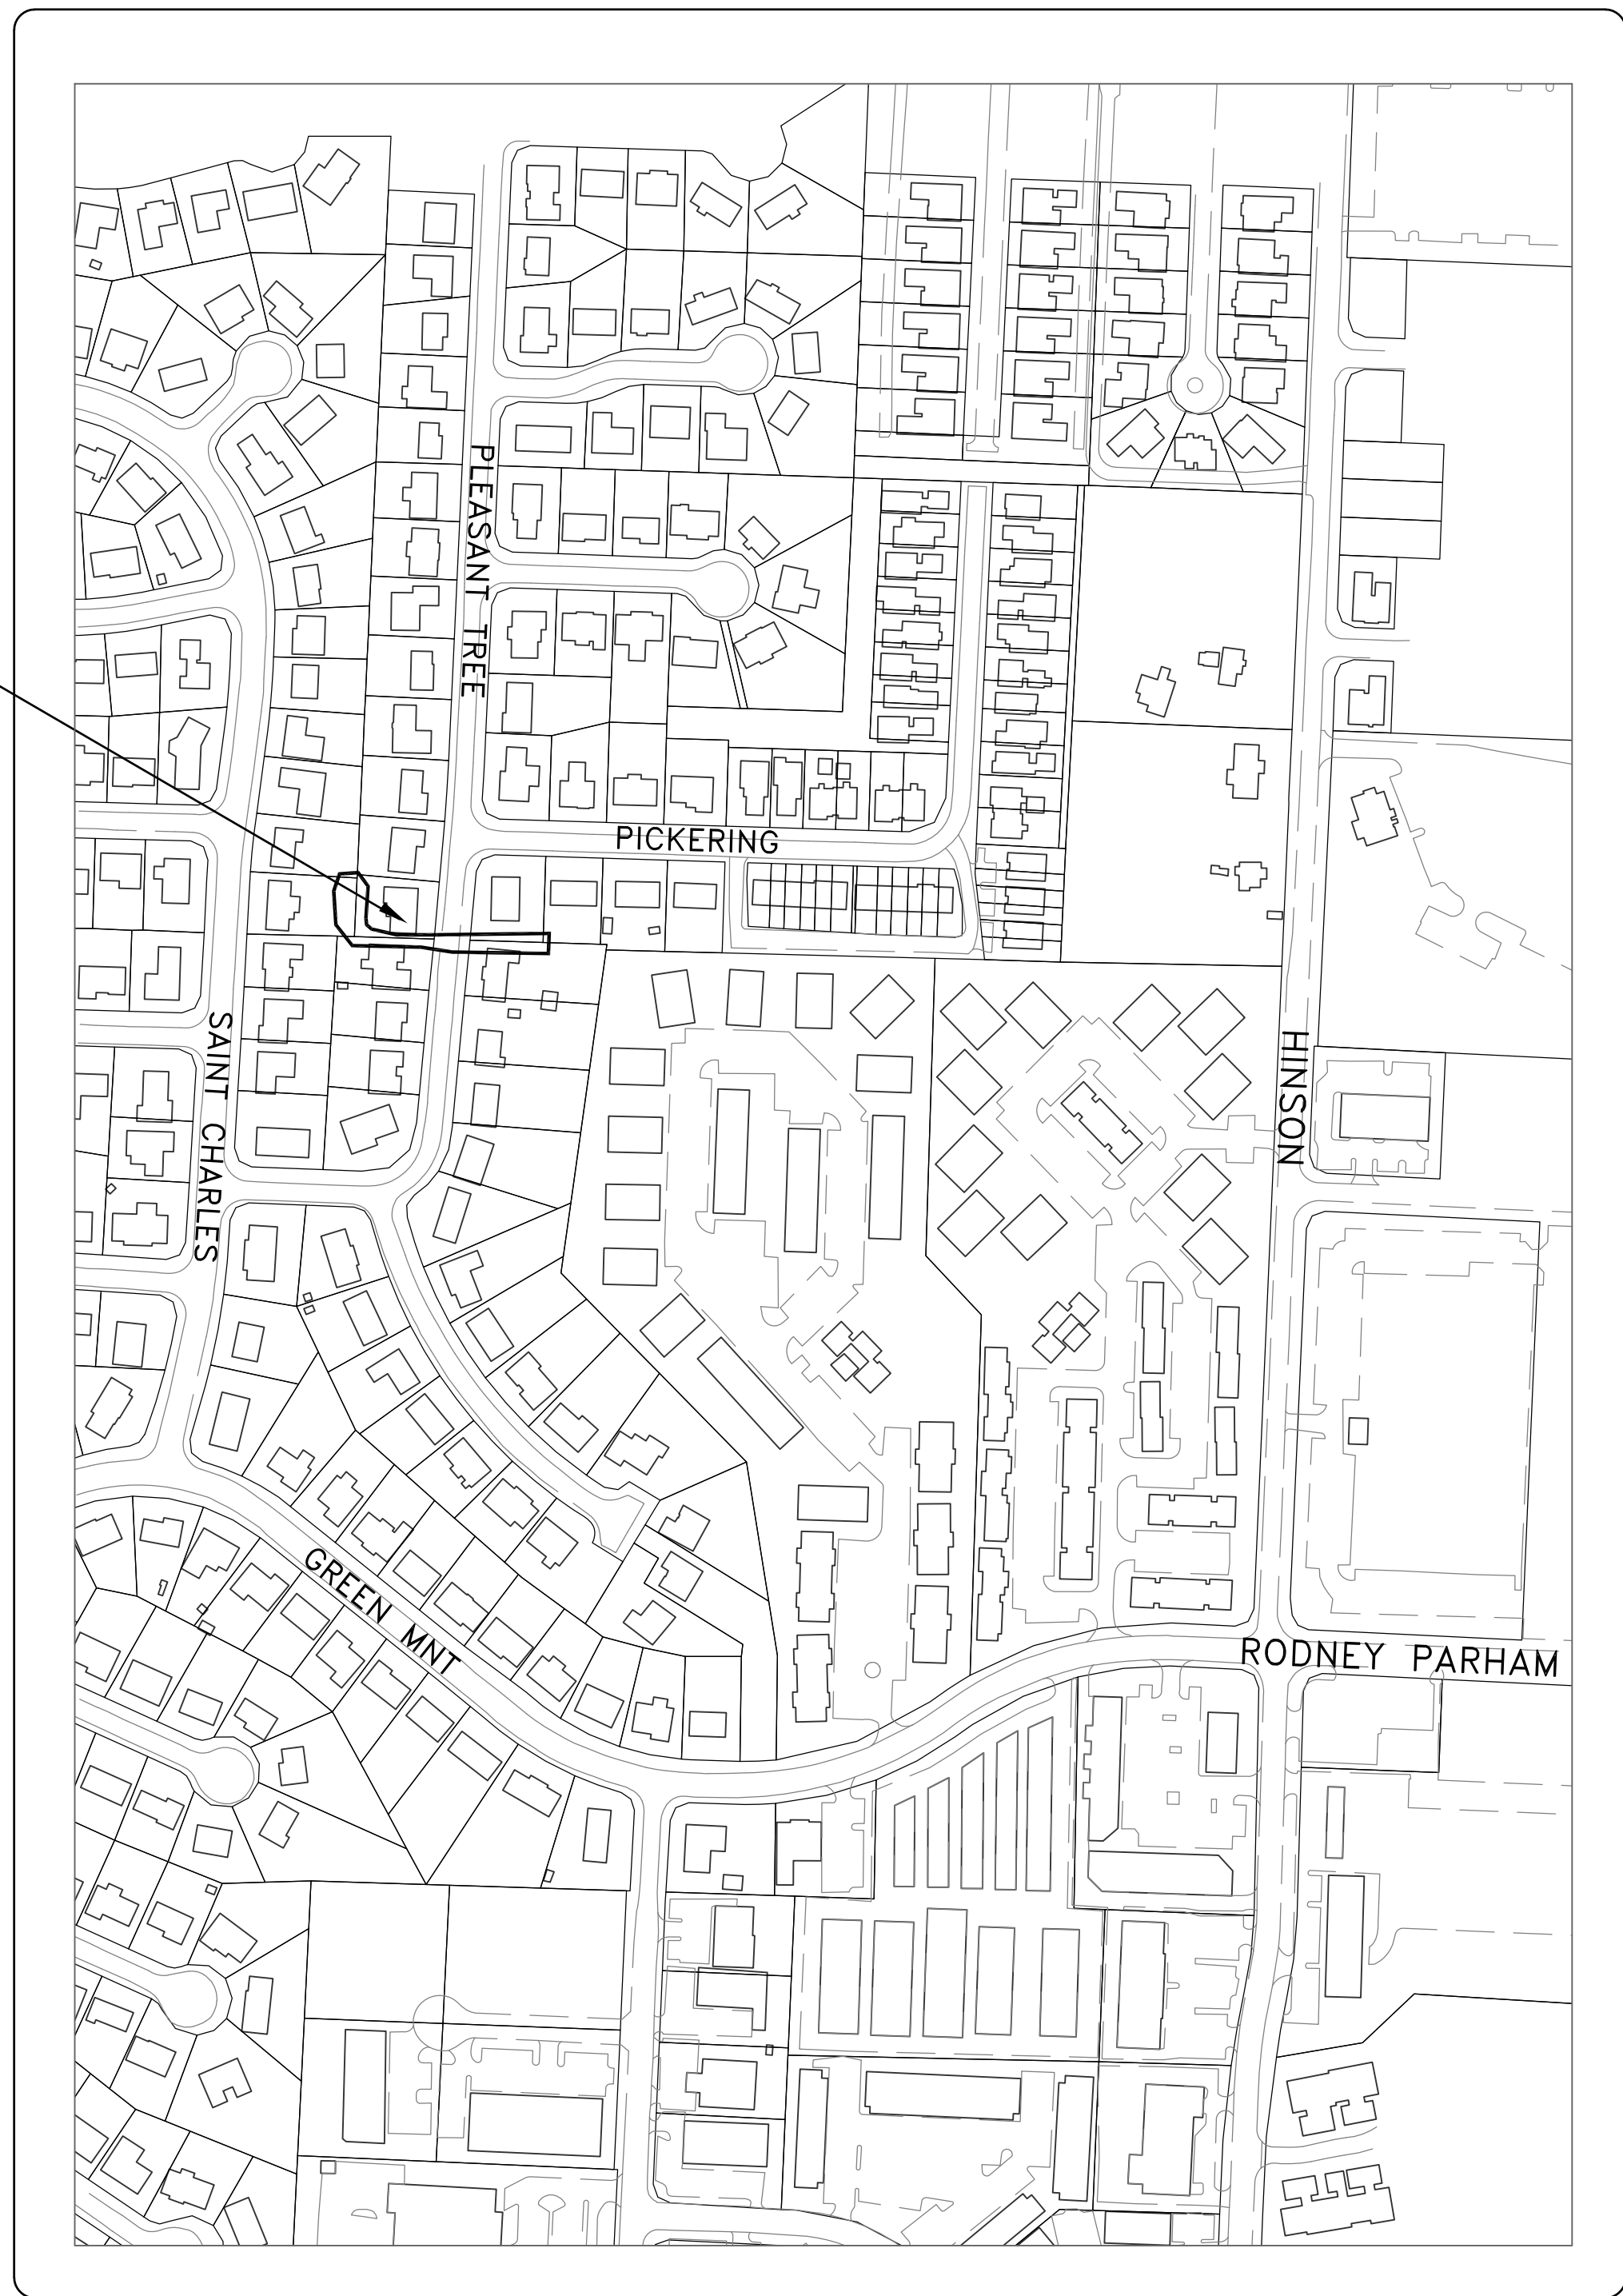

*PROJECT
LOCATION*

DEPARTMENT OF PUBLIC WORKS
CIVIL ENGINEERING
701 WEST MARKHAM STREET
LITTLE ROCK, ARKANSAS 72201

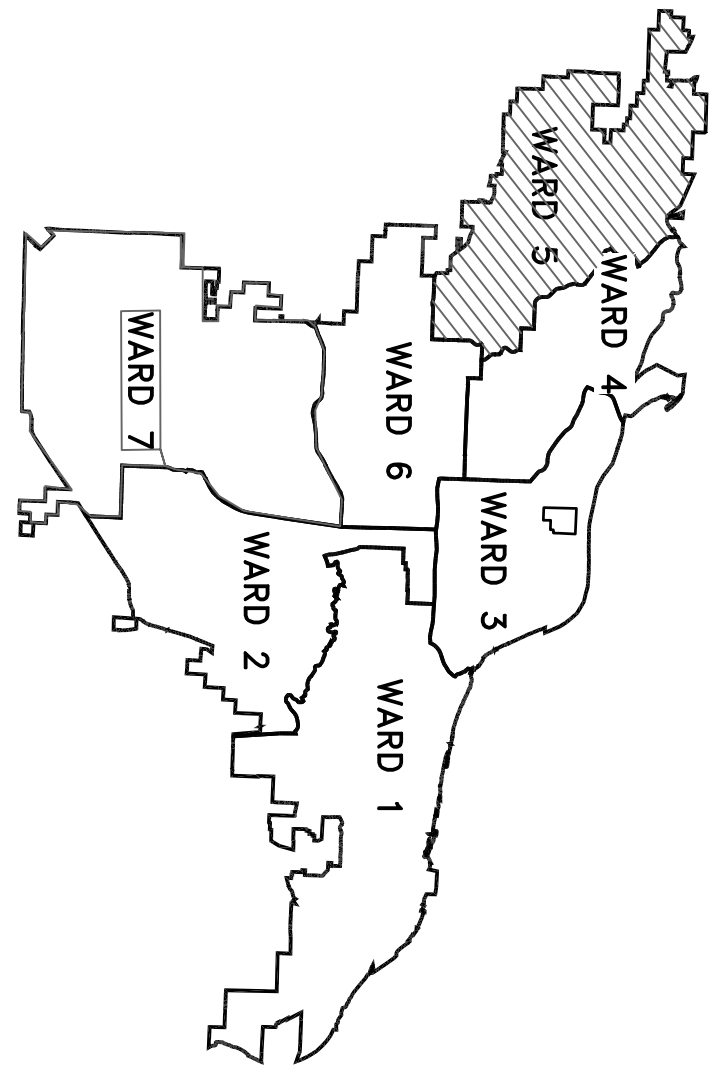

PROJECT LOCATION – WARD 5

SHEET NO.	TITLE
C1	COVER SHEET
C2	GENERAL NOTES, LEGEND AND QUANTITIES
C3	DITCH – PLAN VIEW
C4	DITCH – CROSS SECTIONS
C5	PIPE – PLAN VIEW
C6	OVERALL – PLAN VIEW

REVISIONS	DATE

CITY OF LITTLE ROCK, ARKANSAS
PLEASANT TREE DRAINAGE IMPROVEMENTS

COVER SHEET

DEPARTMENT OF PUBLIC WORKS
CIVIL ENGINEERING
701 W. MARKHAM
LITTLE ROCK, ARKANSAS 72201

DRAWN BY	VH
DESIGNED	DH
CHECKED	DH
DATE	11-18-2021
SCALE	NTS
PROJECT NO.	07-15-DR-275
SHEET NO.	C1

REVISIONS	DATE

CITY OF LITTLE ROCK, ARKANSAS
PLEASANT TREE DRAINAGE IMPROVEMENTS


QUANTITY SHEET

DEPARTMENT OF PUBLIC WORKS
CIVIL ENGINEERING
 701 W. MARKHAM
 LITTLE ROCK, ARKANSAS 72201

DRAWN BY
 DESIGNED
 DH
 CHECKED
 DH
 DATE
 12-11-2021
 SCALE
 NTS
 PROJECT NO.
 CLR #??
 SHEET NO.
C2

PLEASANT TREE DRAINAGE IMPROVEMENTS		
10-Dec-21		
ITEM #	ITEM DESCRIPTION	QUANTITY
2.01	SITE PREPERATION	LS 1
3.01	UNCLASSIFIED EXCAVATION	CY 20
3.06	BORROW MATERIAL	CY 100
10.01	JUNCTION BOX (4' BOX)	EA 1
10.02	AREA INLET (4' BOX)	EA 1
10.04	CURB INLET (4' BOX)	EA 2
10.07	WING 3 EXTENSION	EA 2
10.10	WING 6 EXTENSION	EA 285
13.365	36" SIDE DRAIN	LF 28
13.36C	36" CROSS DRAIN	LF 28
14.01	SOLD SOD	SY 500
17.01	PAVEMENT REPAIRS	SY 90
18.01	REMOVE AND REPLAGE WOOD FENCE	LF 50
18.02	REMOVE AND REPLAGE CHAINLINK FENCE	LF 50
18.45	RIP-RAP	CY 10
19.1	FINAL CLEANUP	LS 1
606.36	FLARED END SECTION (36")	EA 1

NOTES:
 THIS AREA IS FOR ANY SPECIAL CONDITIONS OR NOTES THAT NEED TO BE ADDED TO THE PLAN SET THAT ARE NOT COVERED IN THE BID/CONTRACT DOCUMENTS OR STANDARD SPECIFICATIONS.

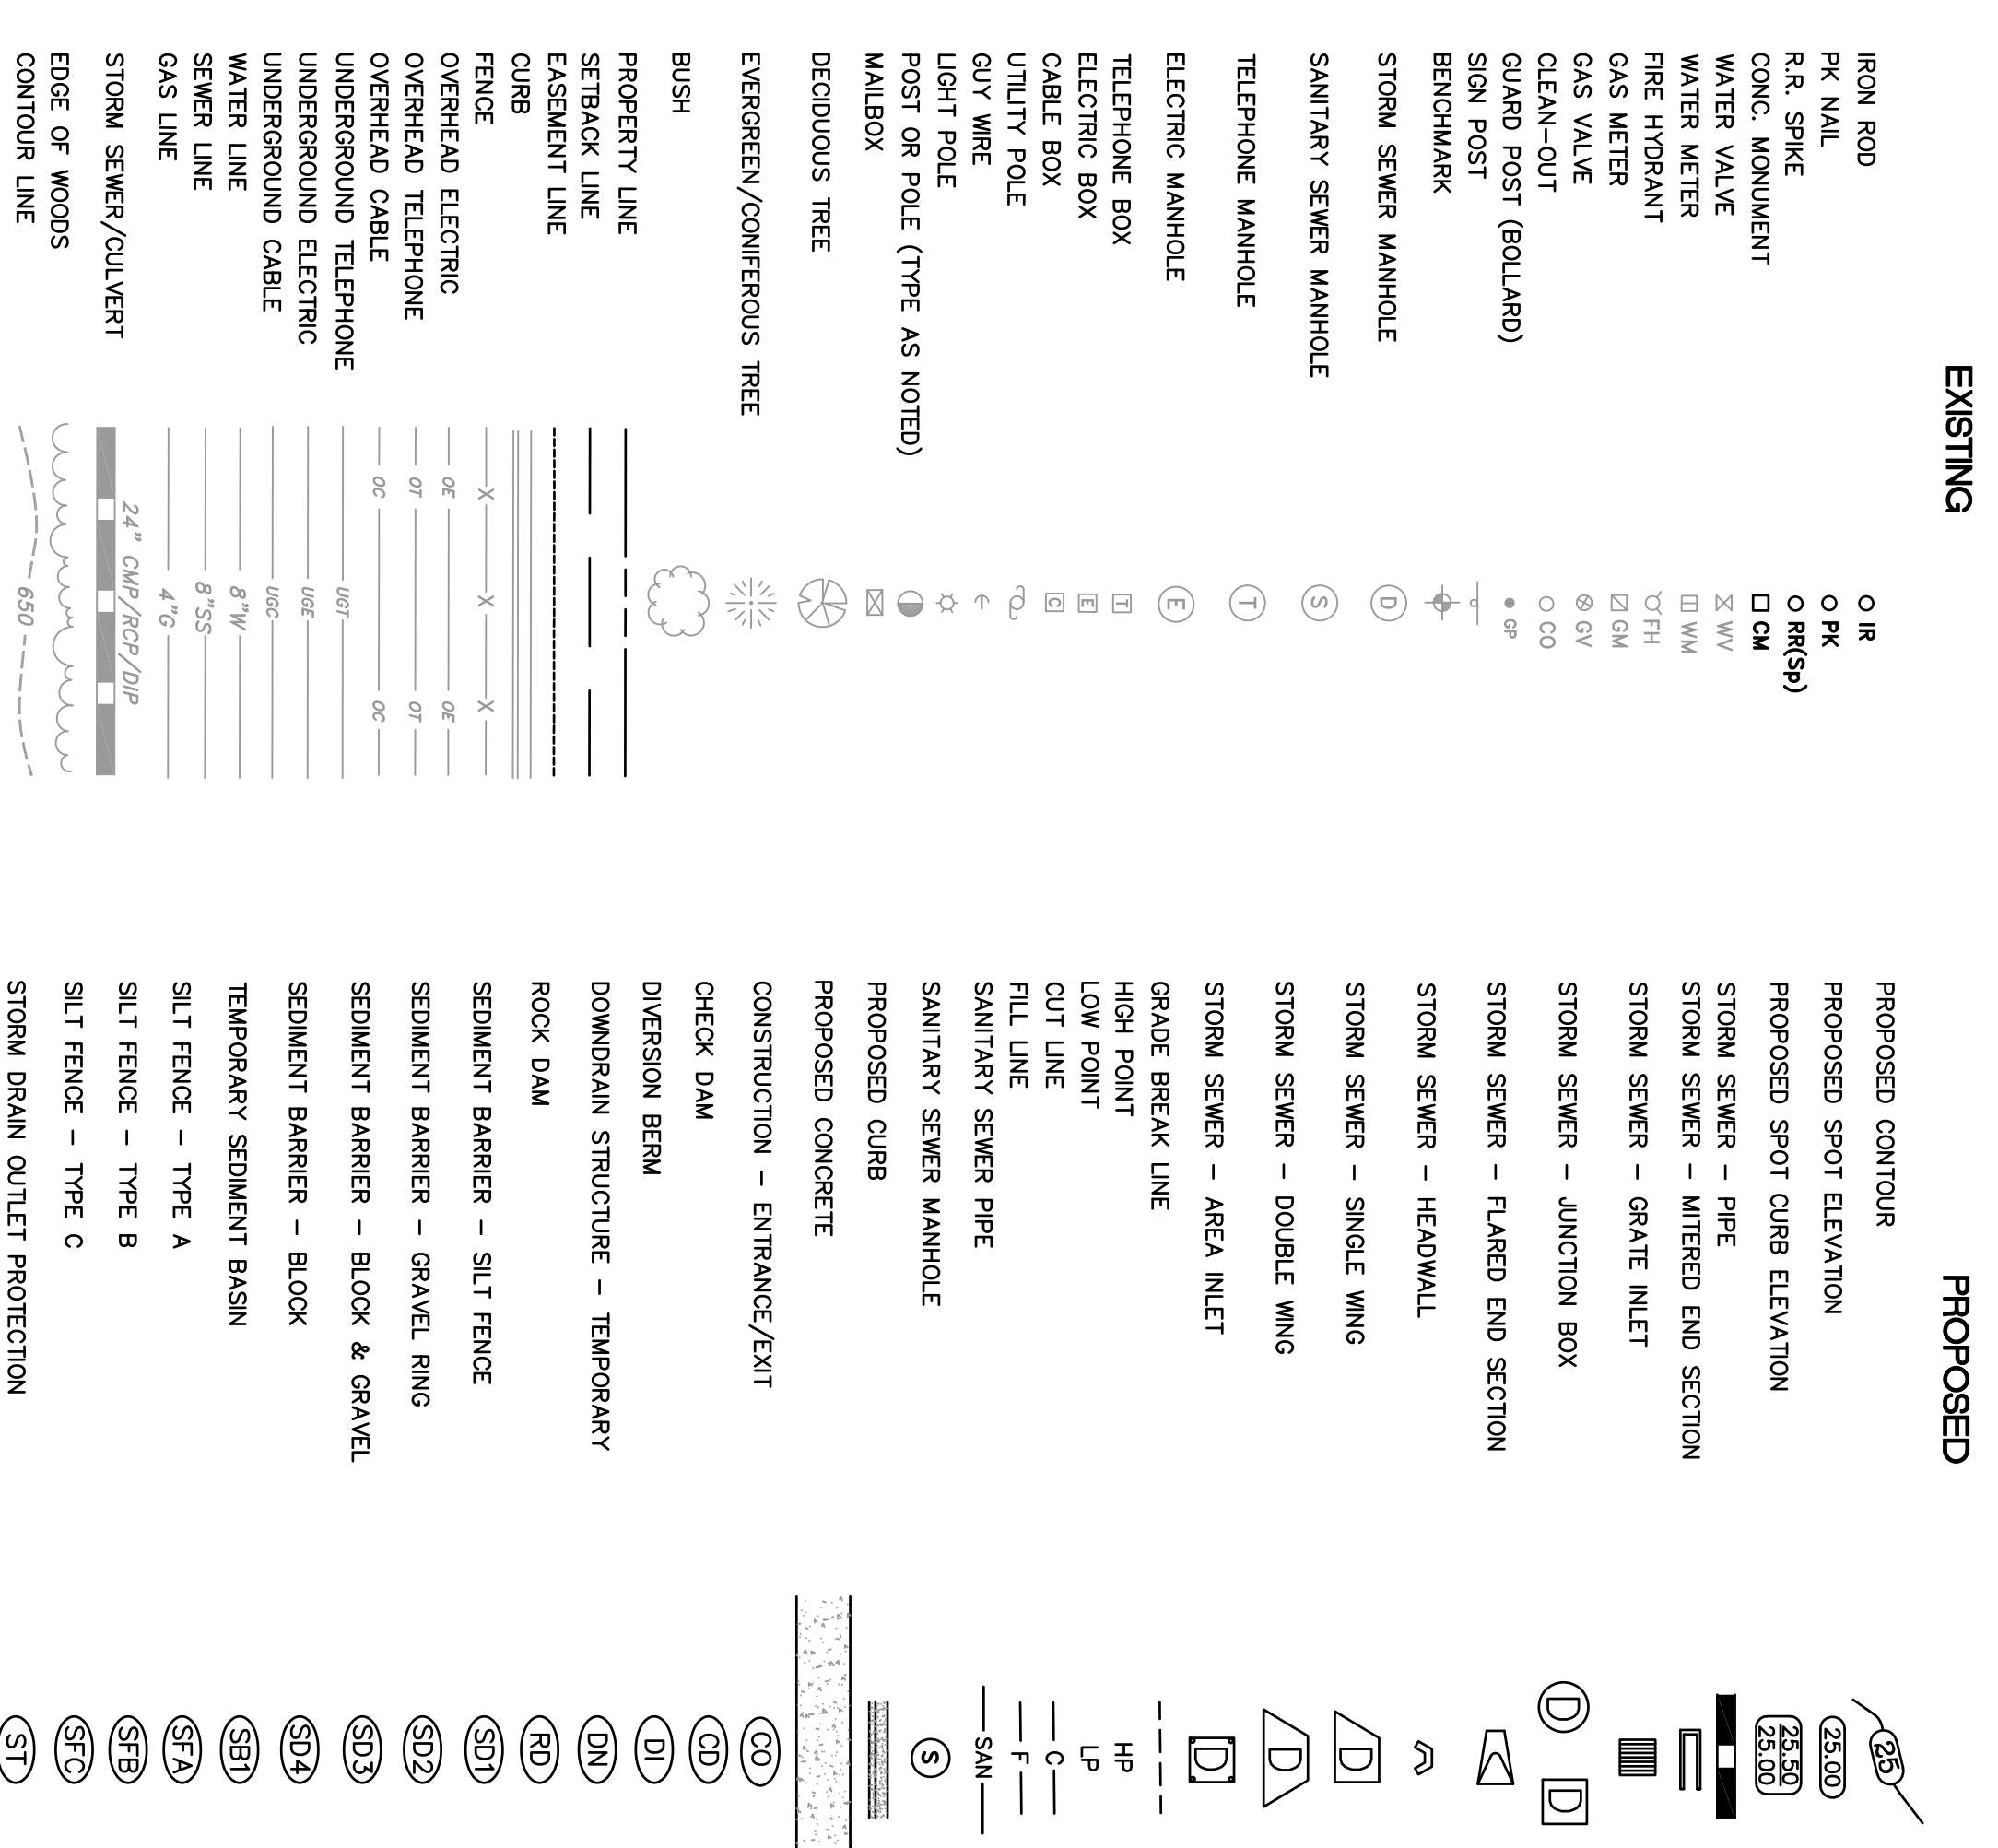




11901 PLEASANT
 LOT 2 PLEASANT
 TREE 3RD ADD
 CRAIG

11817 PLEASANT TREE
 LOT 1 PLEASANT TREE 3RD ADD
 KIRKLAND

TIE INTO EXISTING
 BOX AS SITE PREP.

11816 ST CHARLES
 LOT 47
 TURTLE CREEK
 RYAN

11814 ST CHARLES
 LOT 48
 TURTLE CREEK
 SULLIVAN

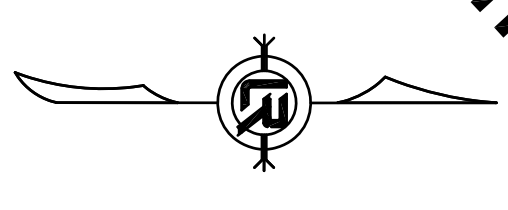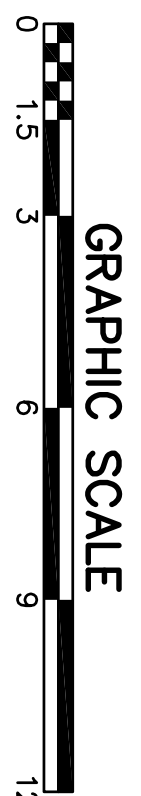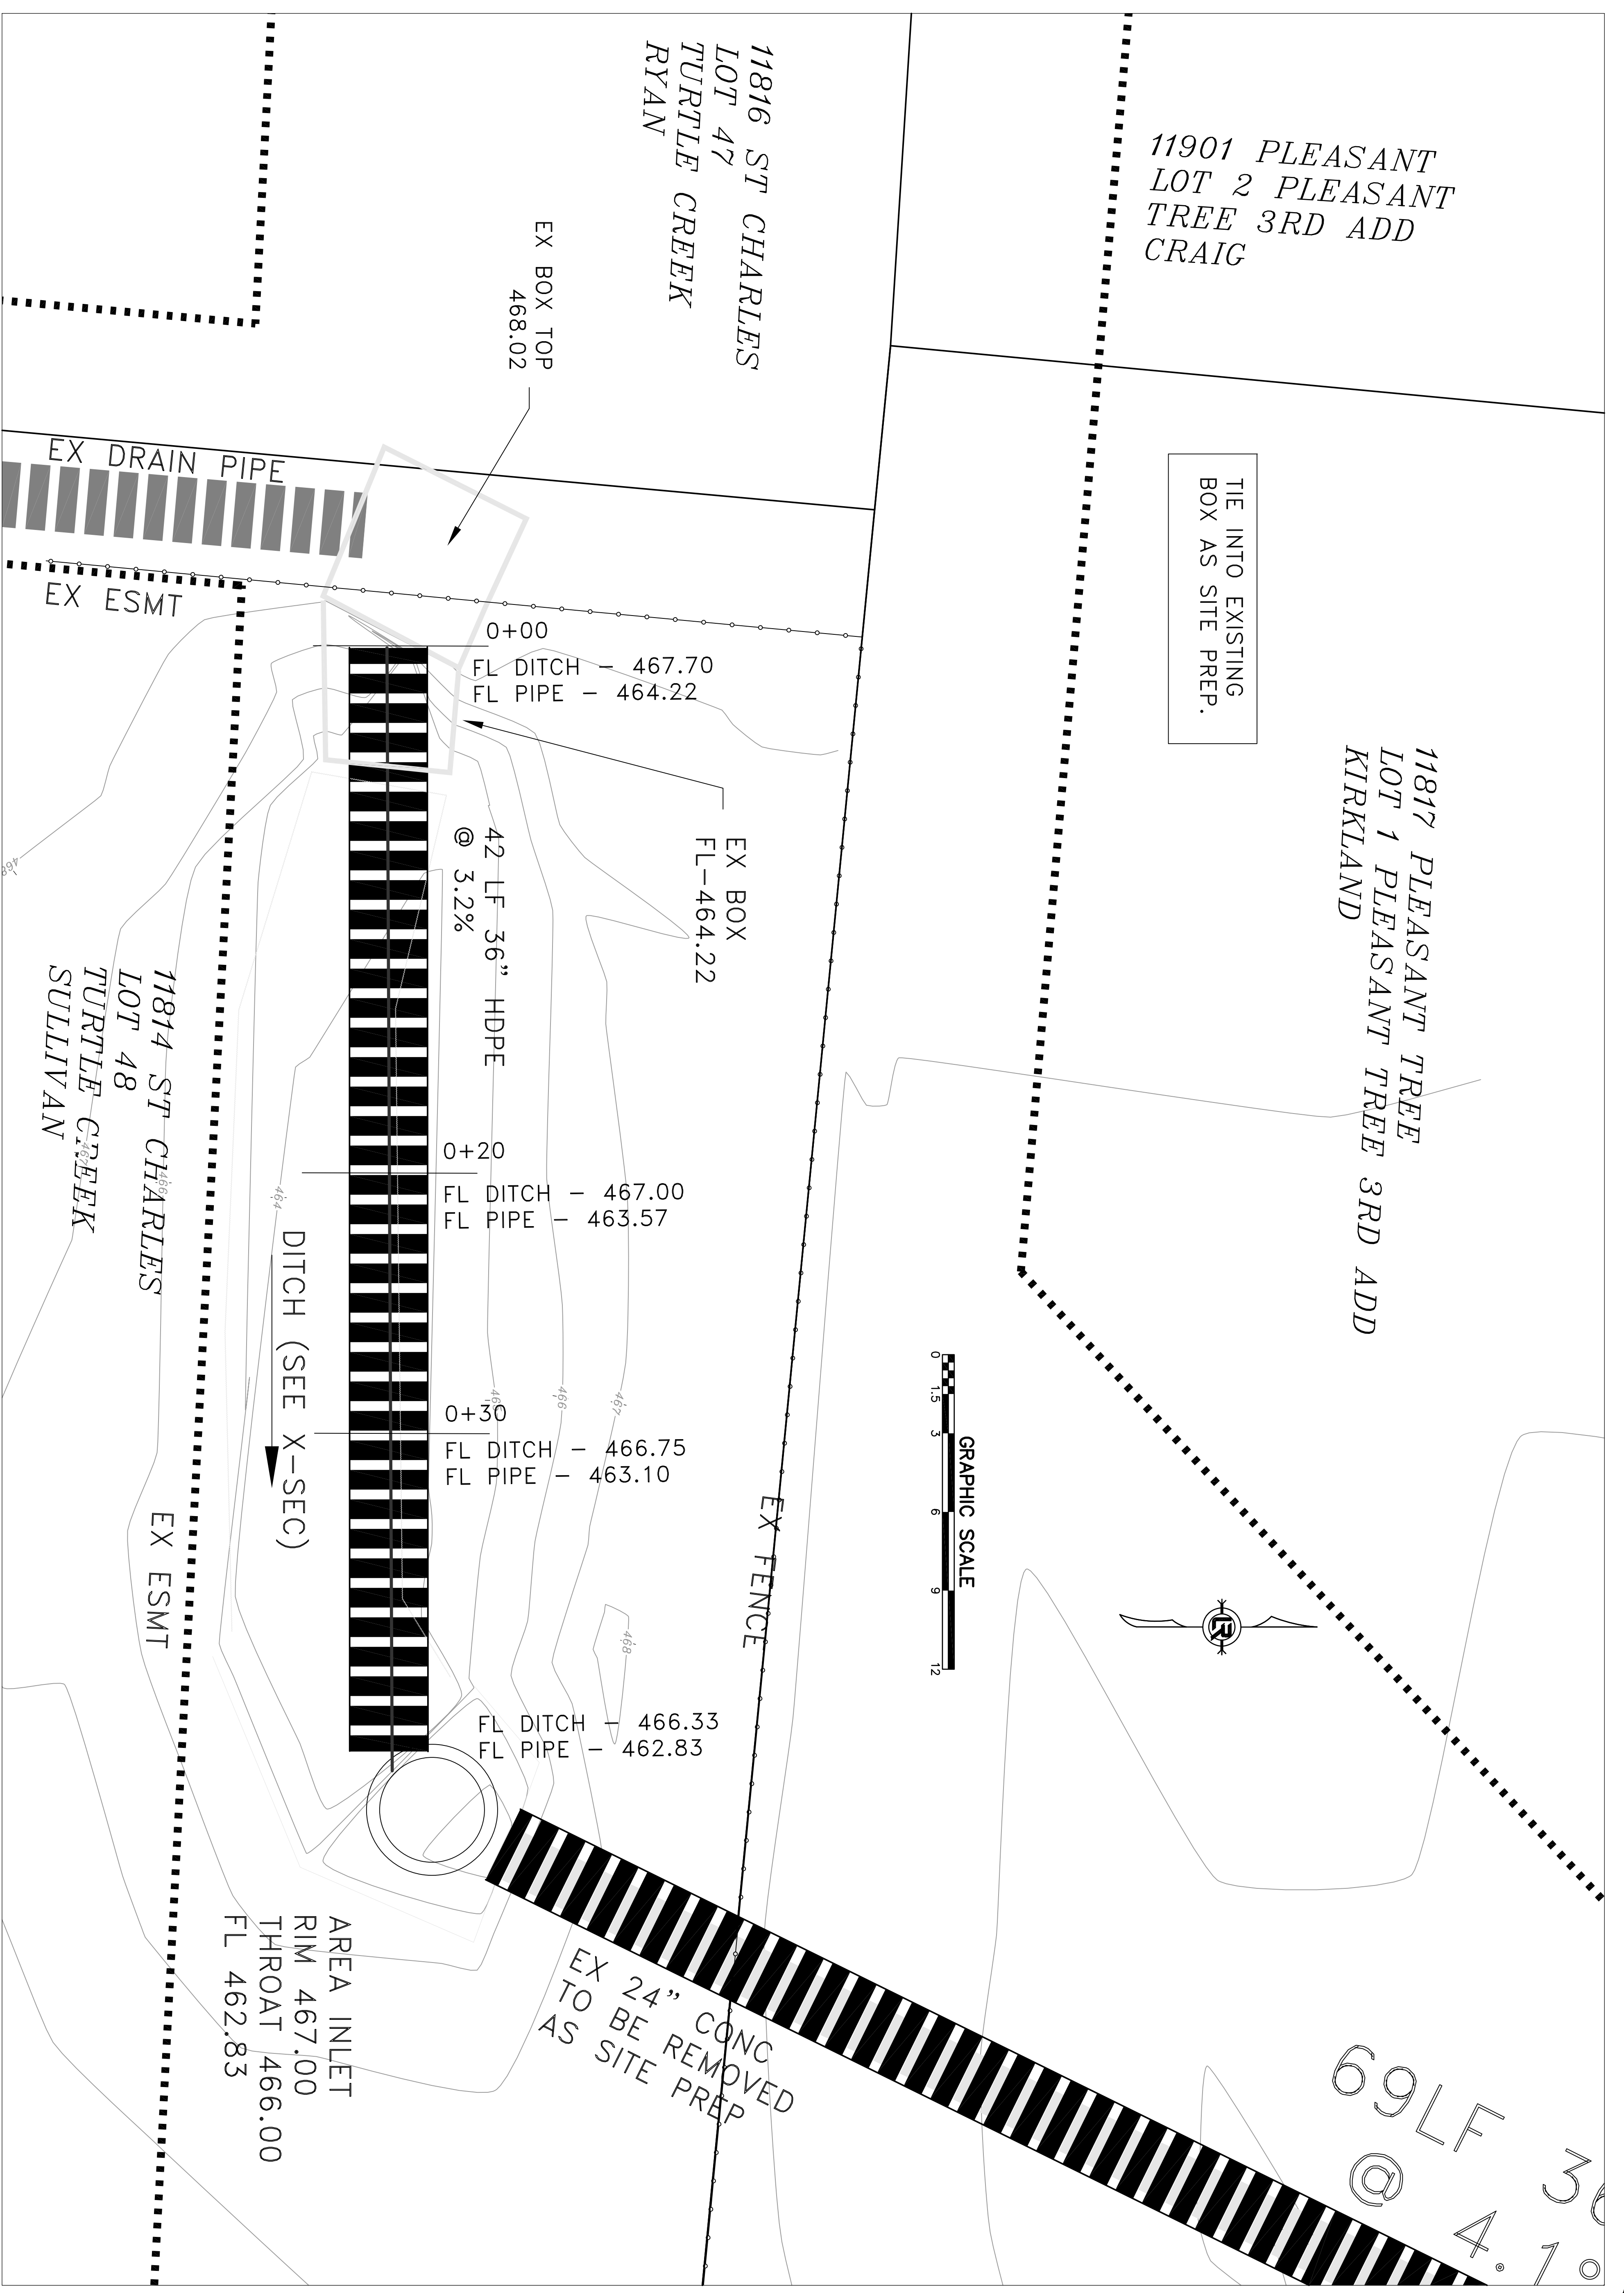

69LF
 @ 4.1%

EX 24" CONC
 TO BE REMOVED
 AS SITE PREP

AREA INLET
 RIM 467.00
 THROAT 466.00
 FL 462.83

CITY OF LITTLE ROCK, ARKANSAS
 PLEASANT TREE DRAINAGE IMPROVEMENTS





DITCH - PLAN VIEW

DEPARTMENT OF PUBLIC WORKS
 CIVIL ENGINEERING
 701 W. MARKHAM
 LITTLE ROCK, ARKANSAS 72201





REVISIONS DATE

DRAWN BY	
DESIGNED	
CHECKED	
DATE	
SCALE	1"=3'
PROJECT NO.	
SHEET NO.	C3

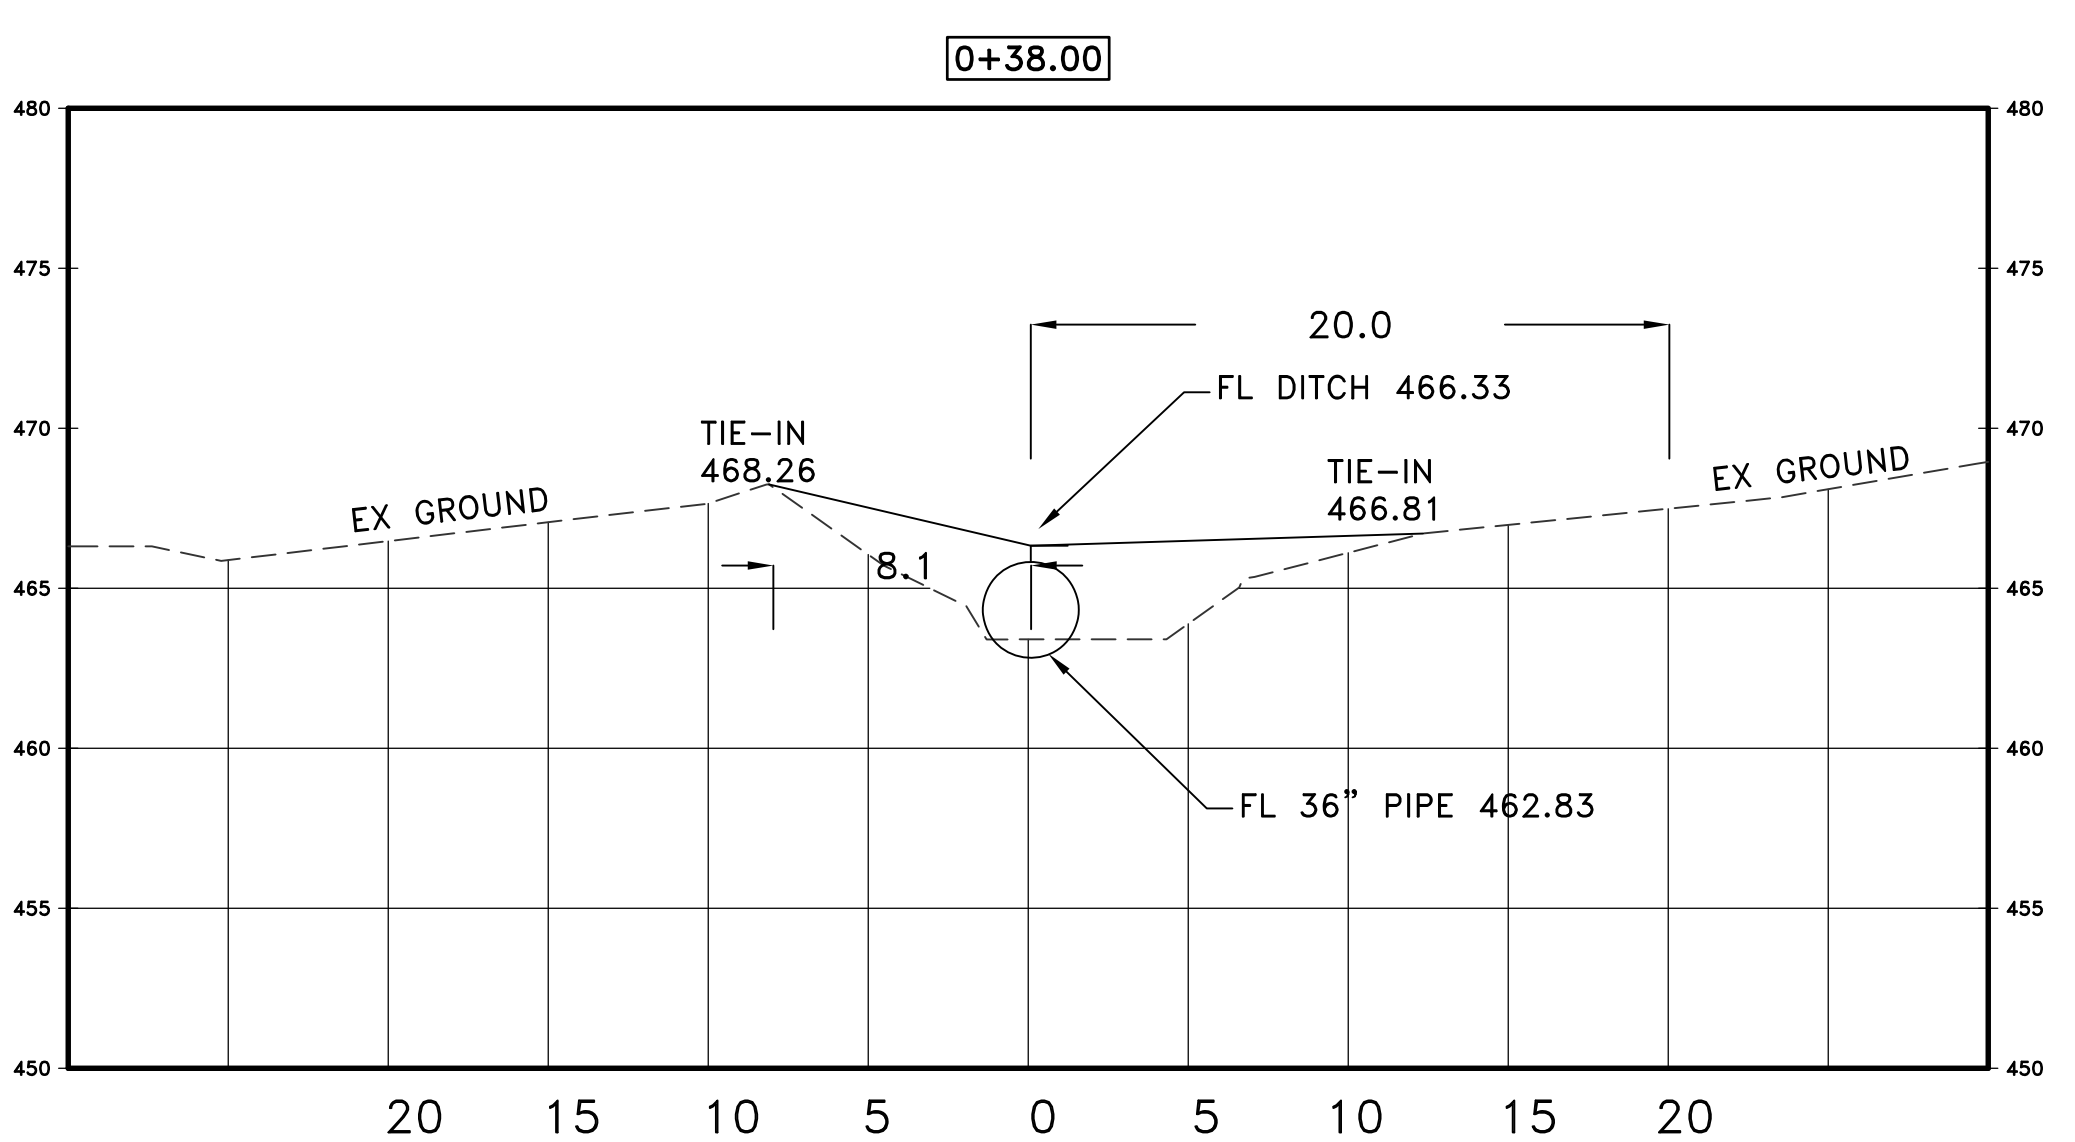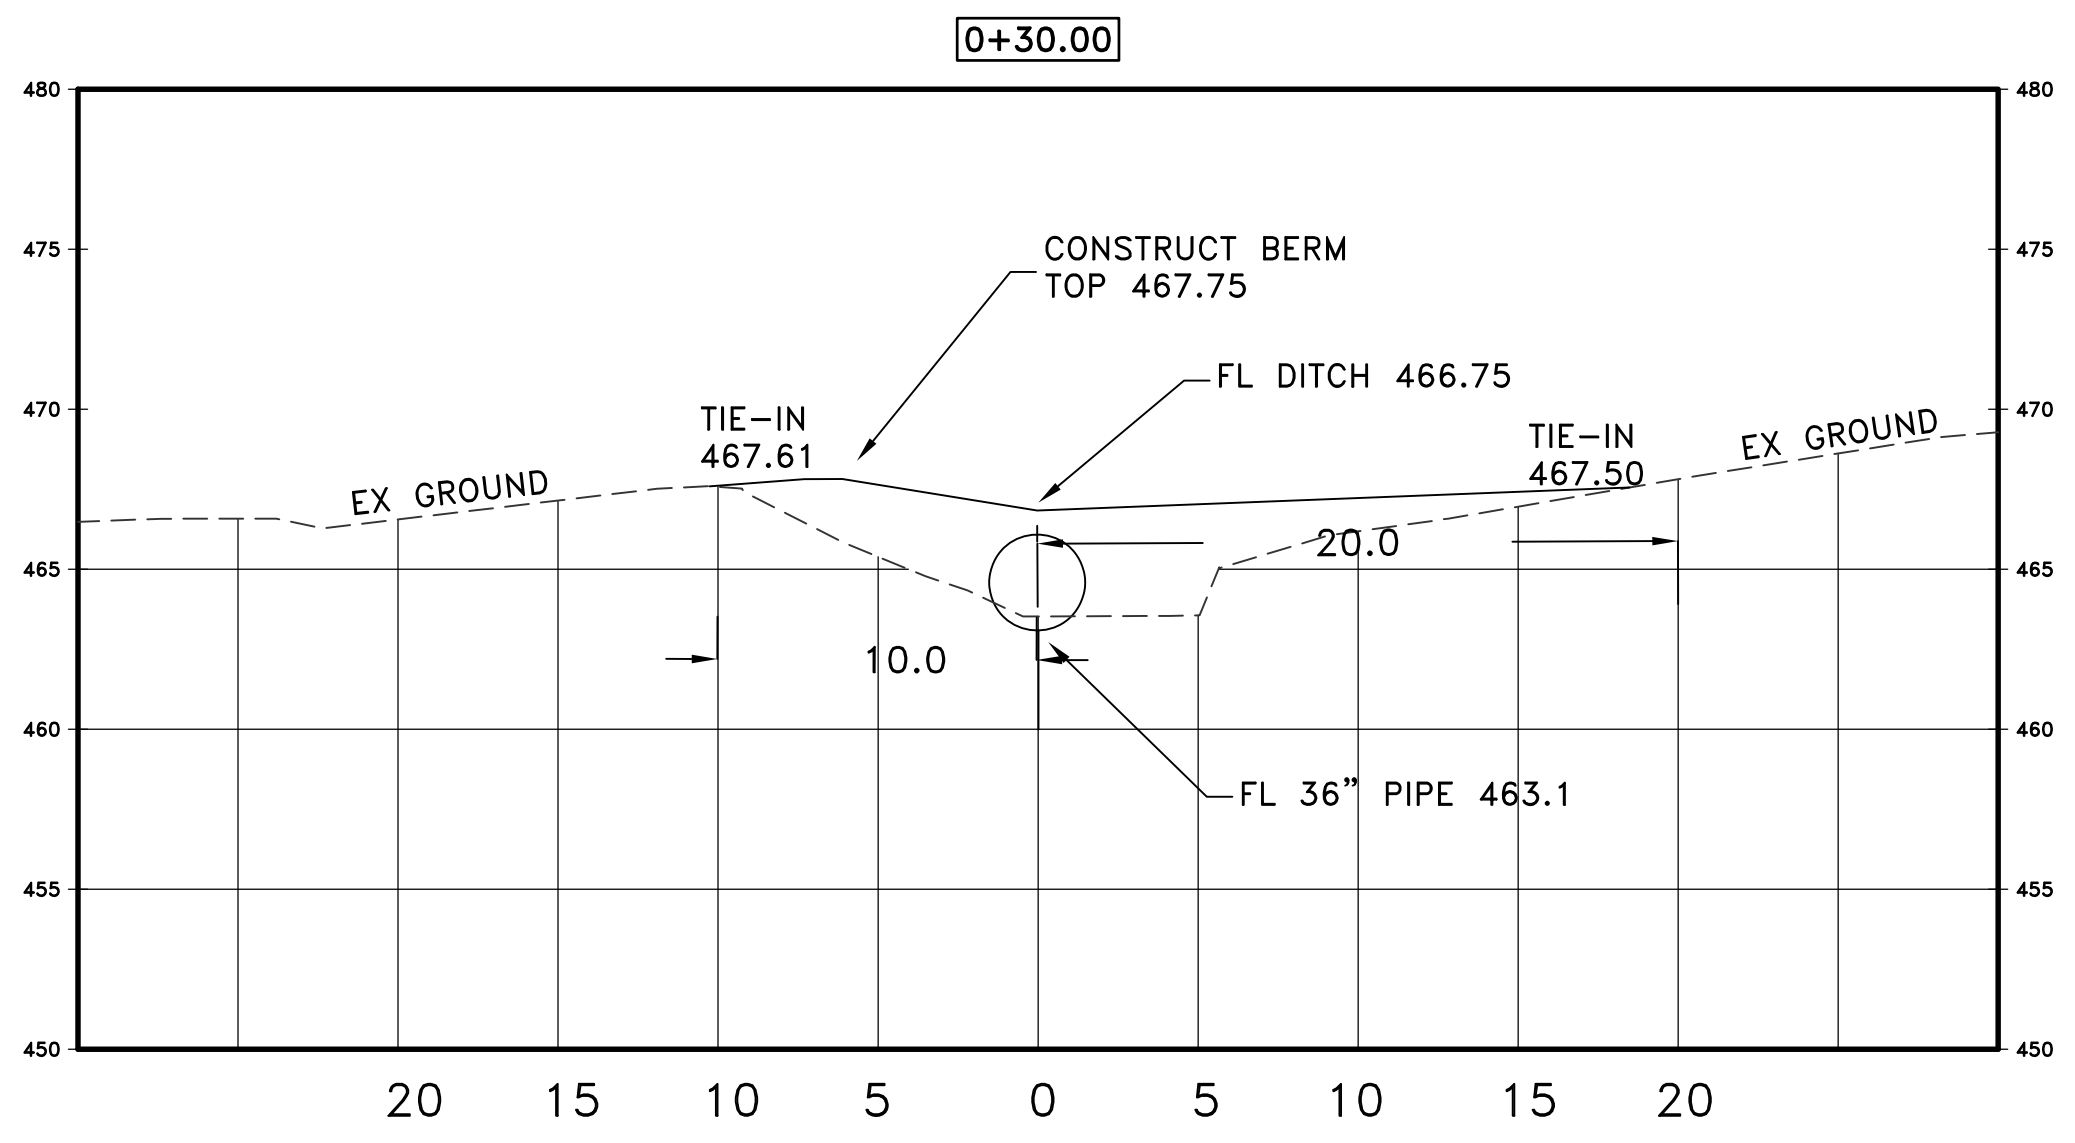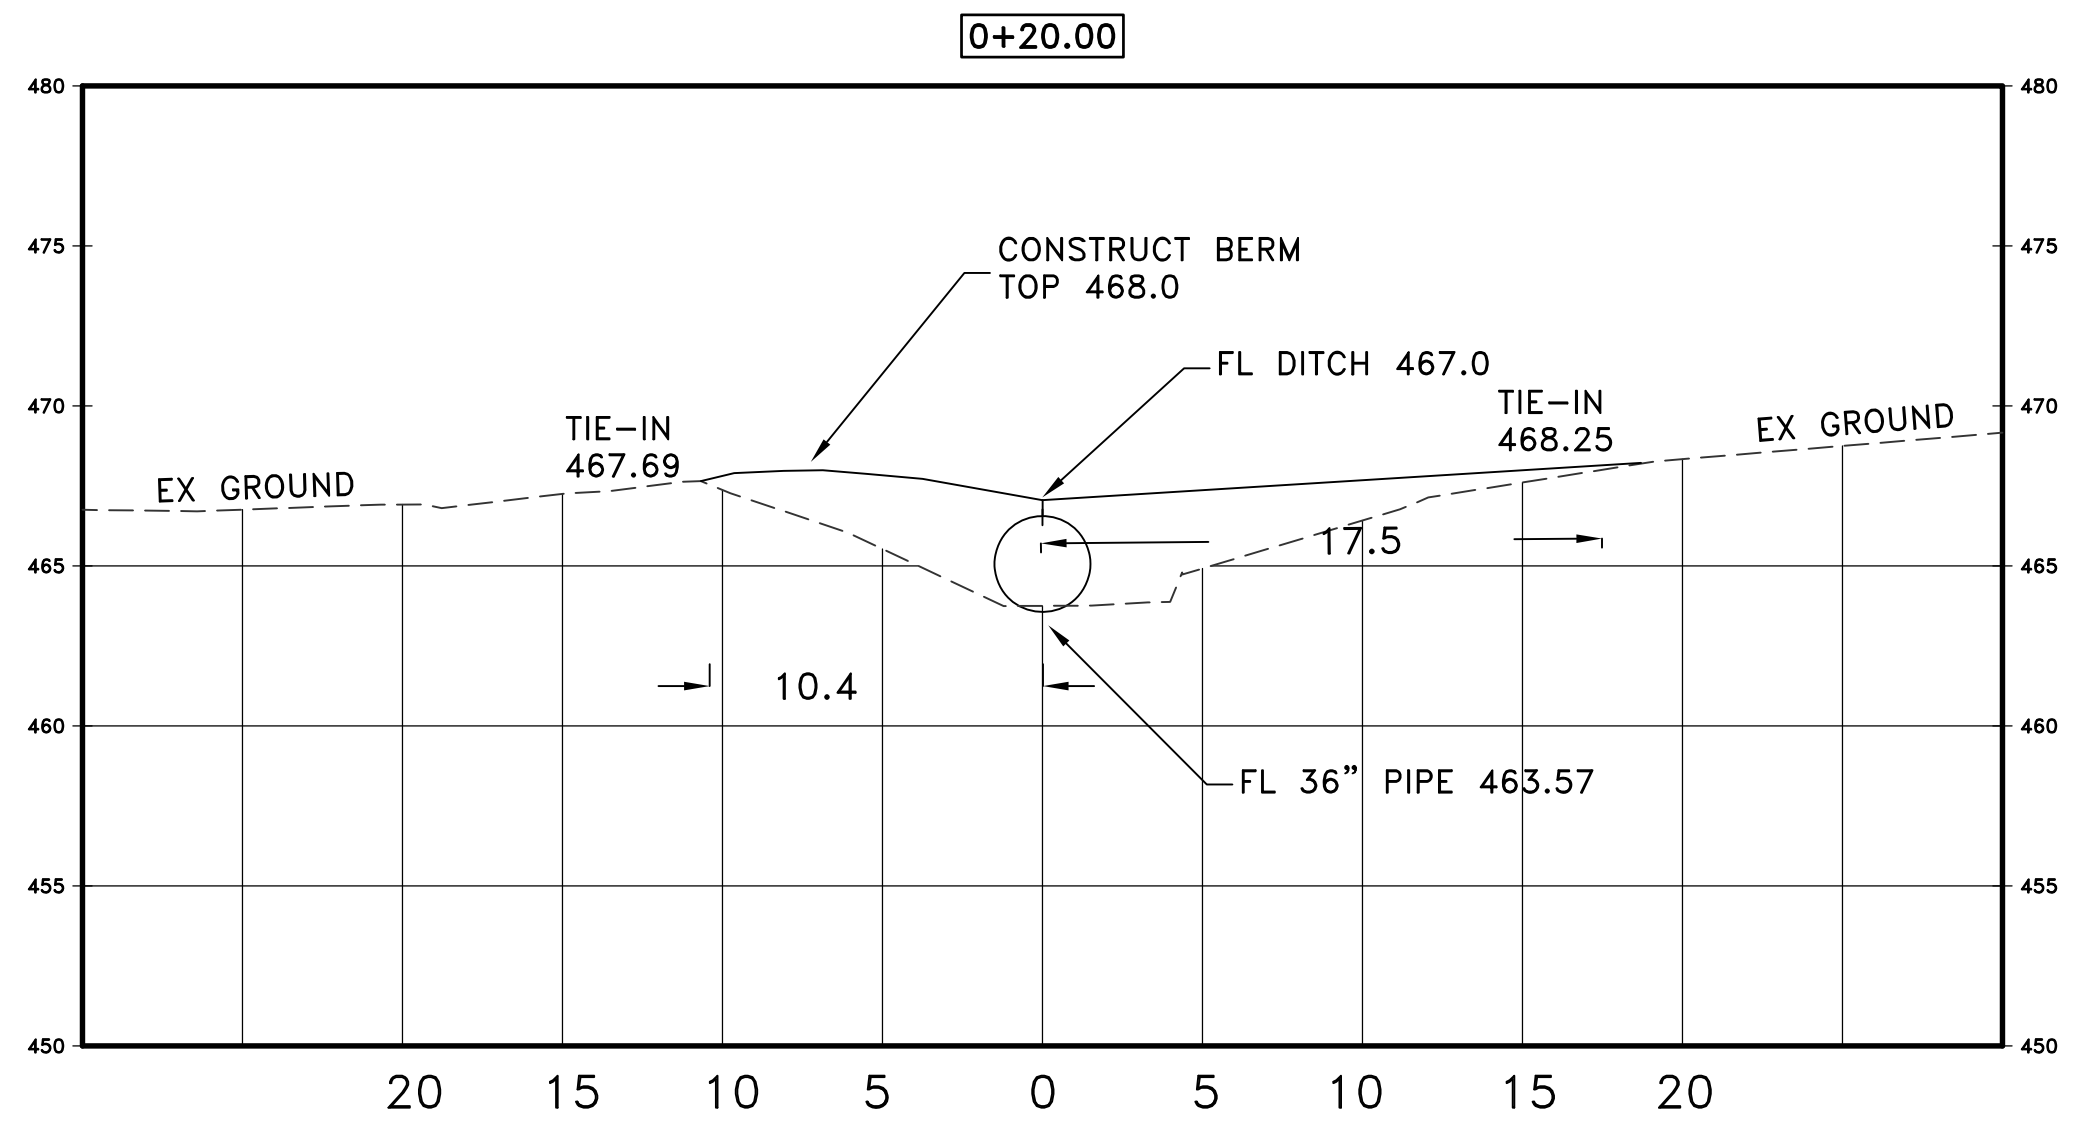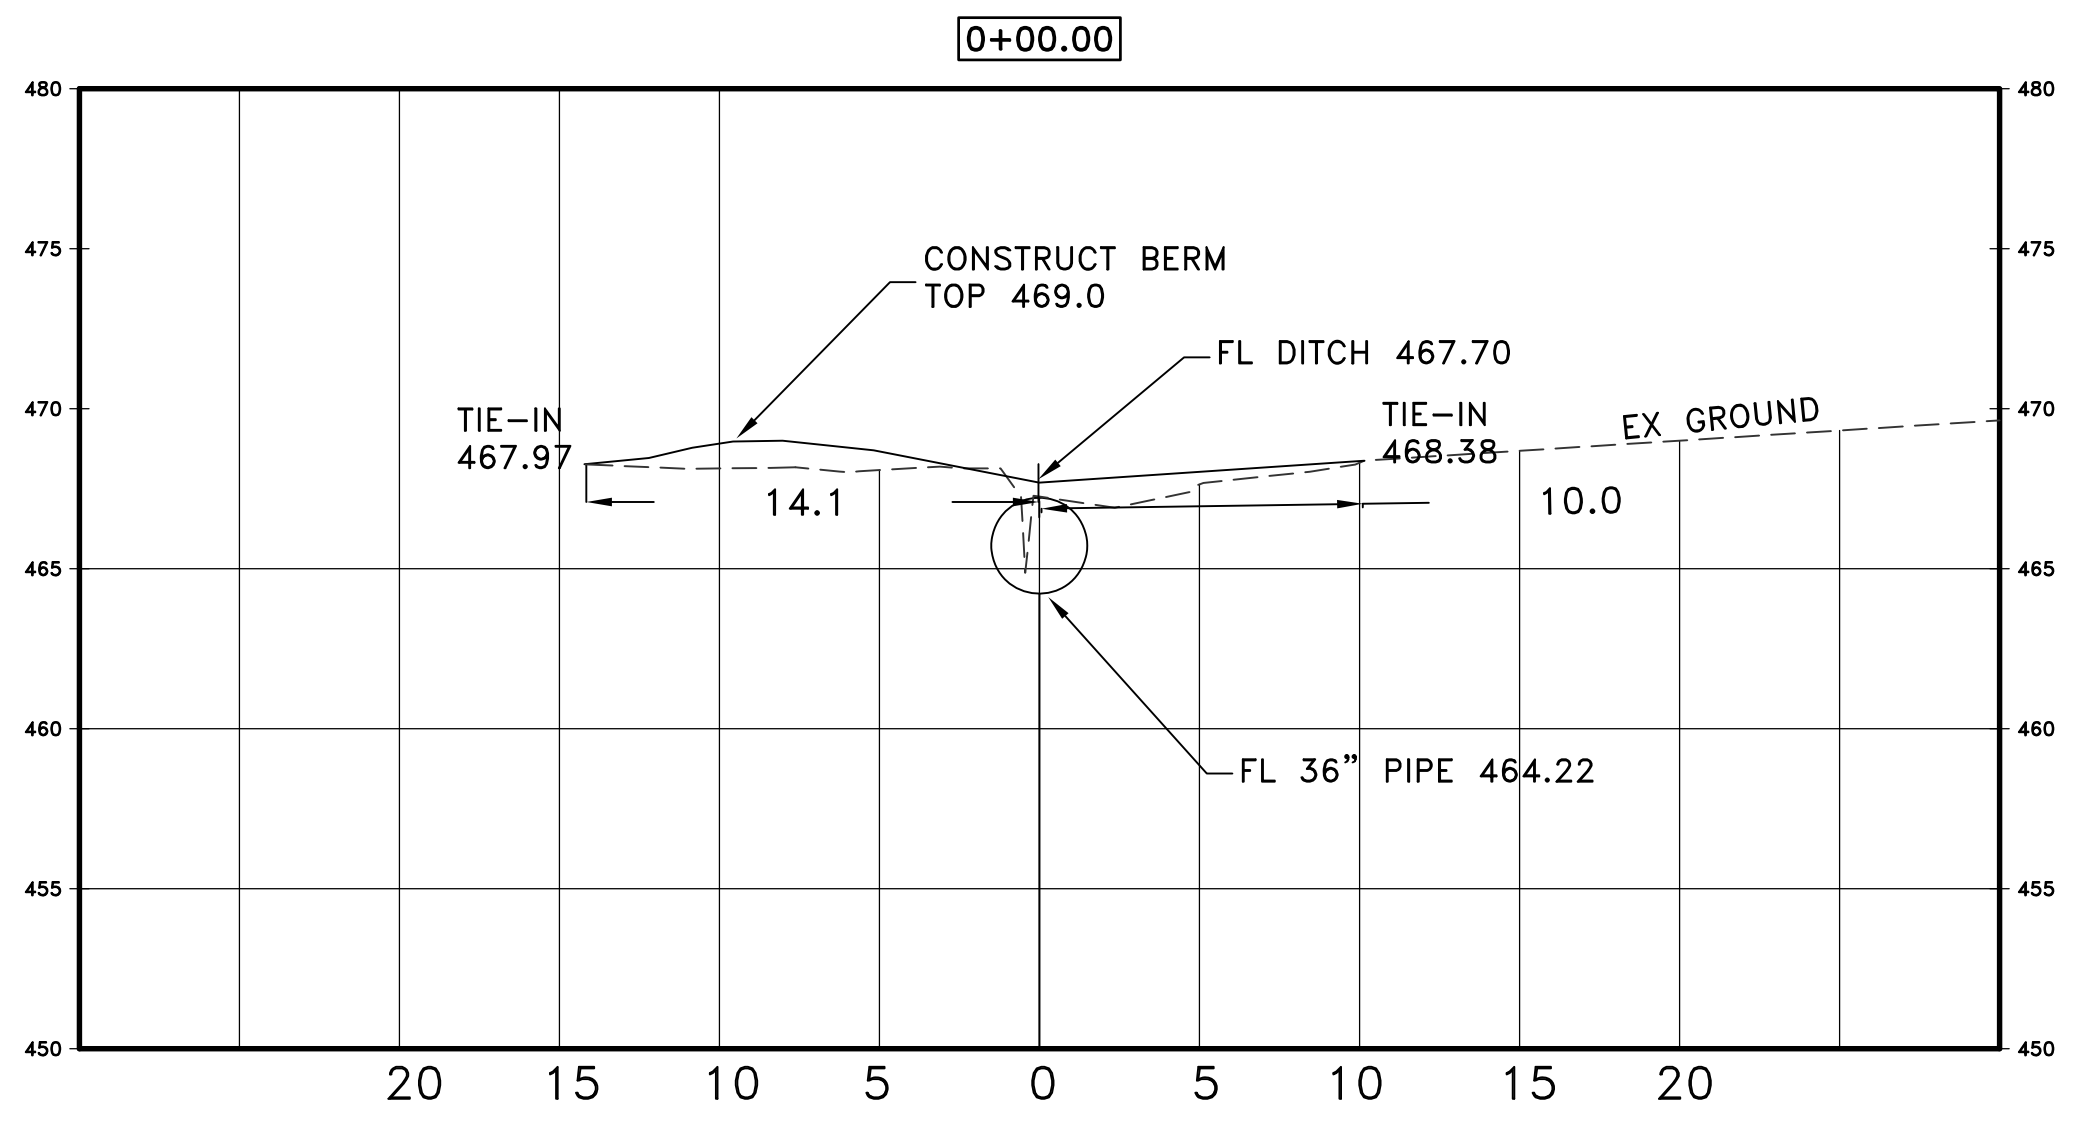

DRAWN BY	
DESIGNED	
CHECKED	
DATE	
SCALE	1"=3'
PROJECT NO.	
SHEET NO.	C4

 


 DEPARTMENT OF PUBLIC WORKS
 CIVIL ENGINEERING
 701 W. MARKHAM
 LITTLE ROCK, ARKANSAS 72201

CITY OF LITTLE ROCK, ARKANSAS
PLEASANT TREE DRAINAGE IMPROVEMENTS
DITCH CROSS SECTION

REVISIONS	
DATE	


REVISIONS	DATE

CITY OF LITTLE ROCK, ARKANSAS
PLEASANT TREE DRAINAGE IMPROVEMENTS
 PIPE - PLAN VIEW


DEPARTMENT OF PUBLIC WORKS
 CIVIL ENGINEERING
 701 W. MARKHAM
 LITTLE ROCK, ARKANSAS 72201

DRAWN BY
 DESIGNED
 CHECKED
 DATE
 SCALE
 1"=3'
 PROJECT NO.

SHEET NO.
C5

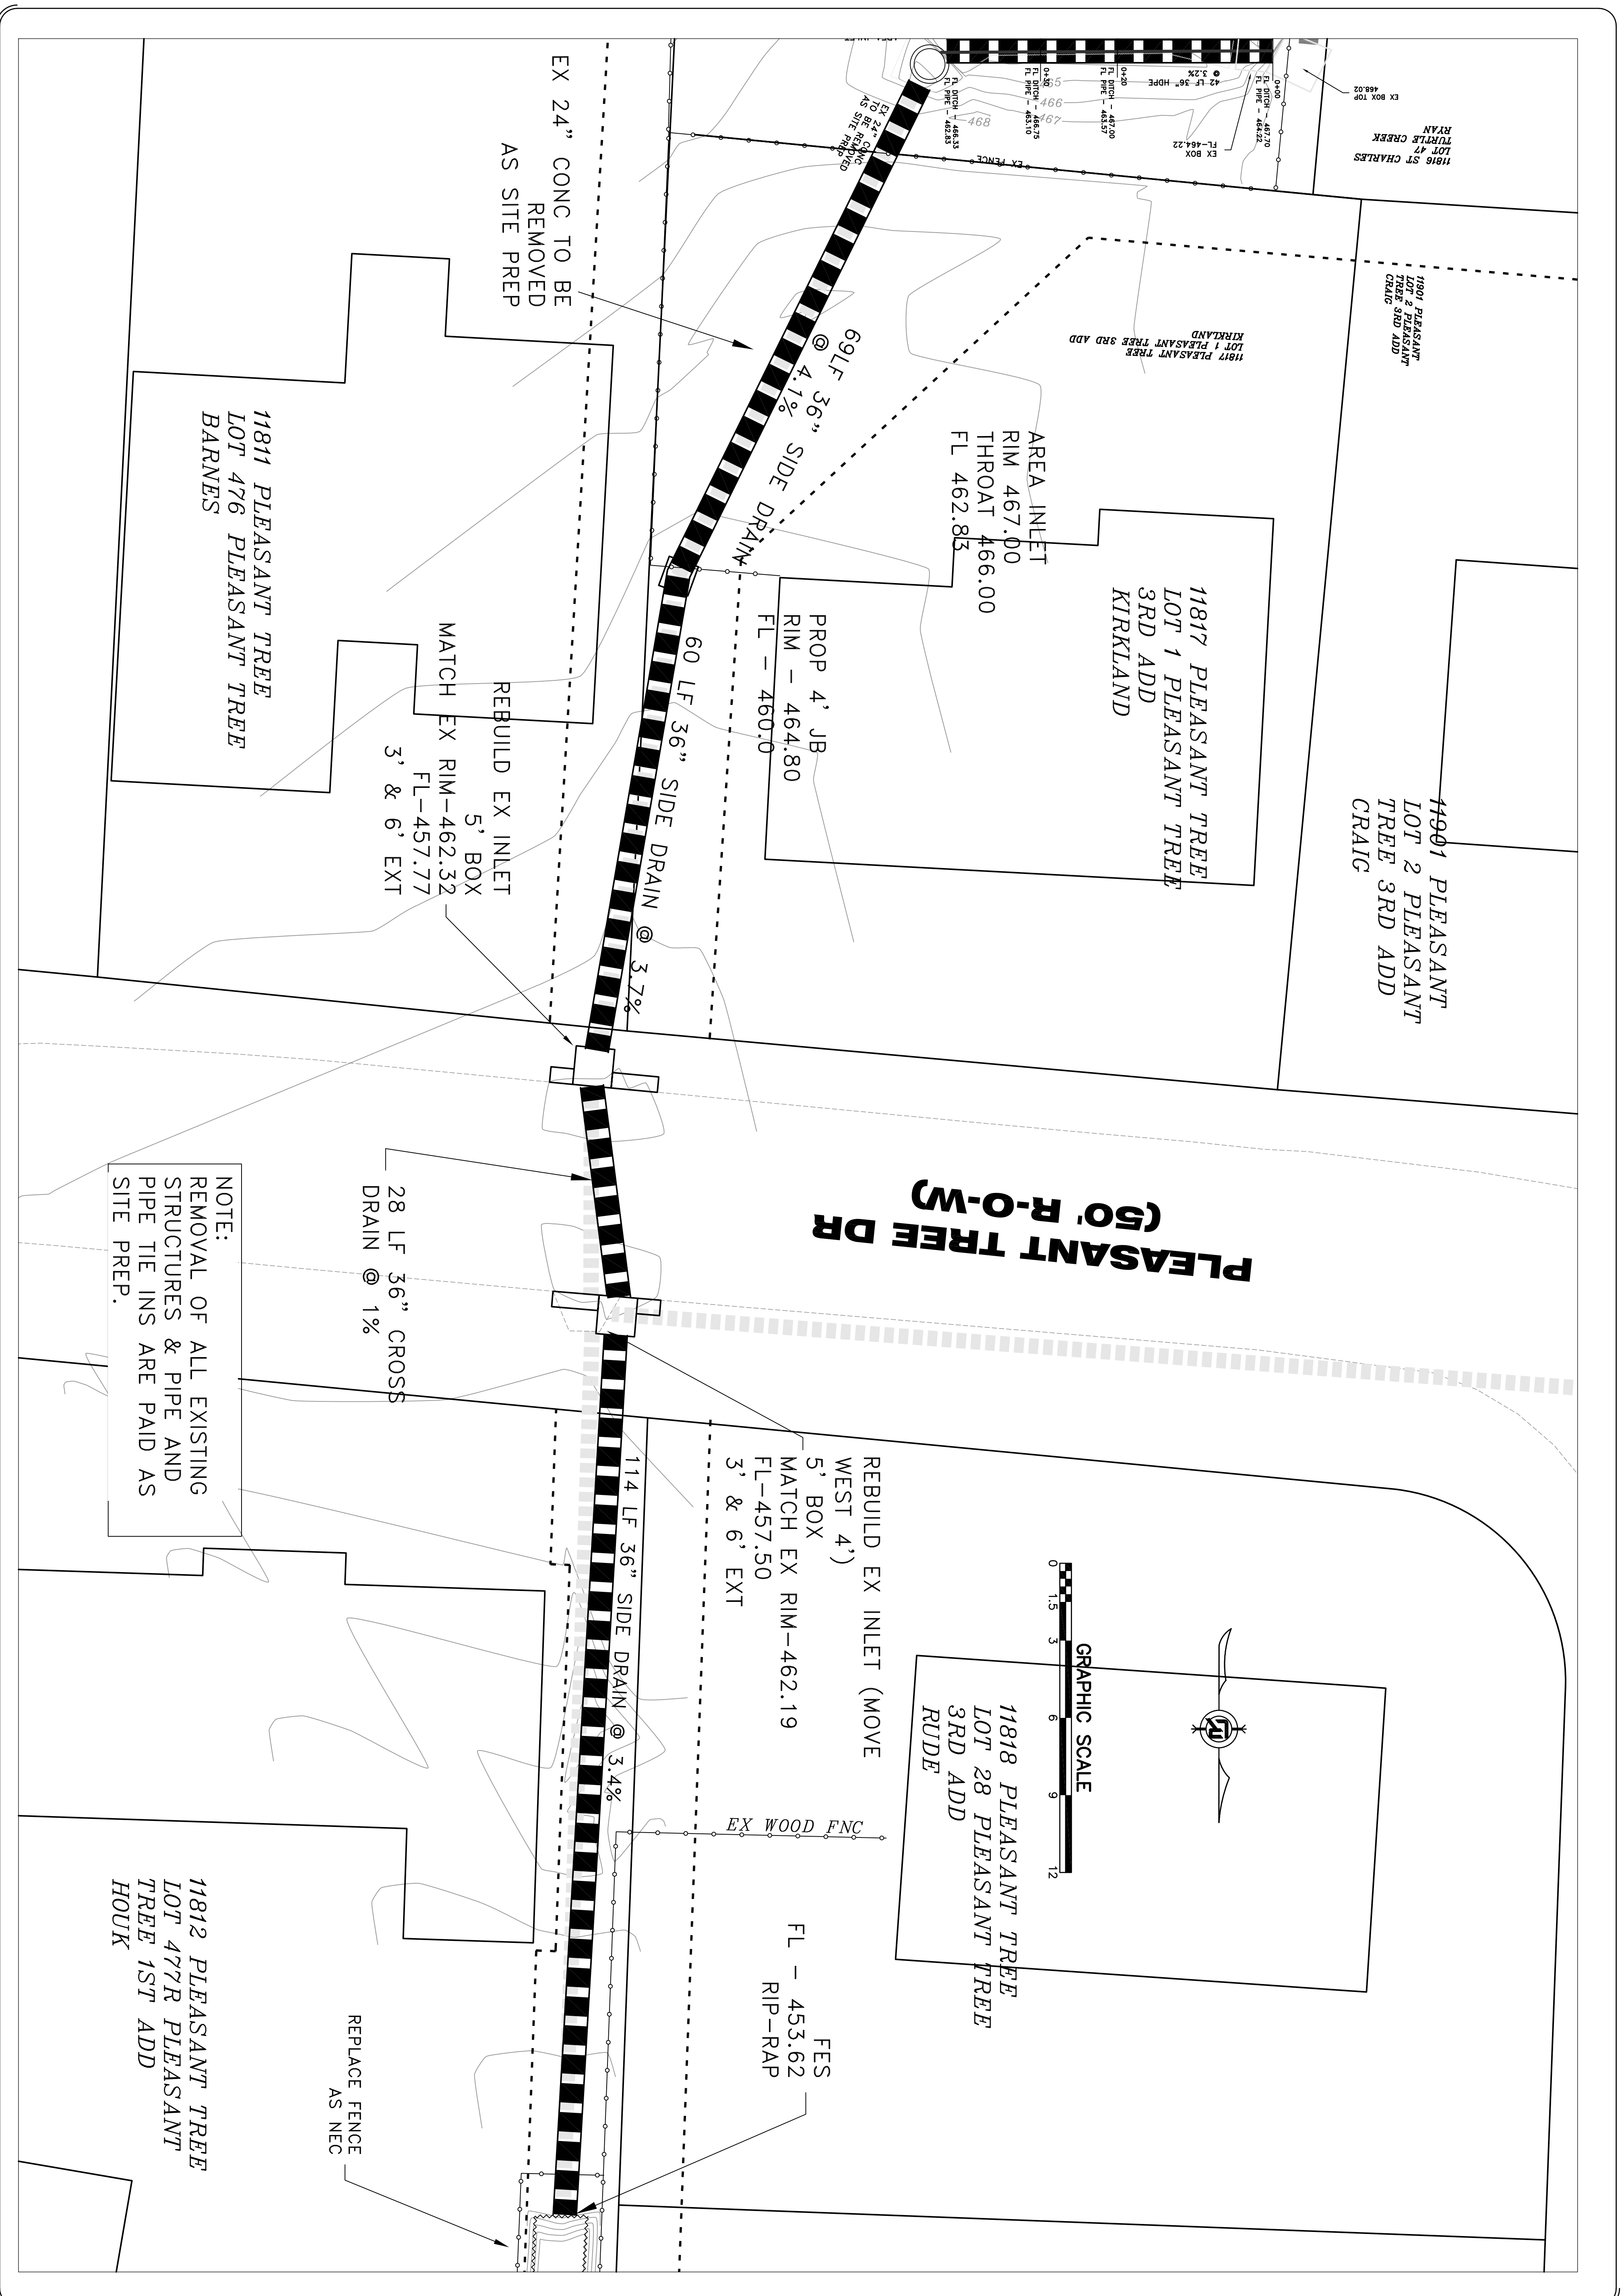

NOTE:
 REMOVAL OF ALL EXISTING
 STRUCTURES & PIPE AND
 PIPE TIE INS ARE PAID AS
 SITE PREP.

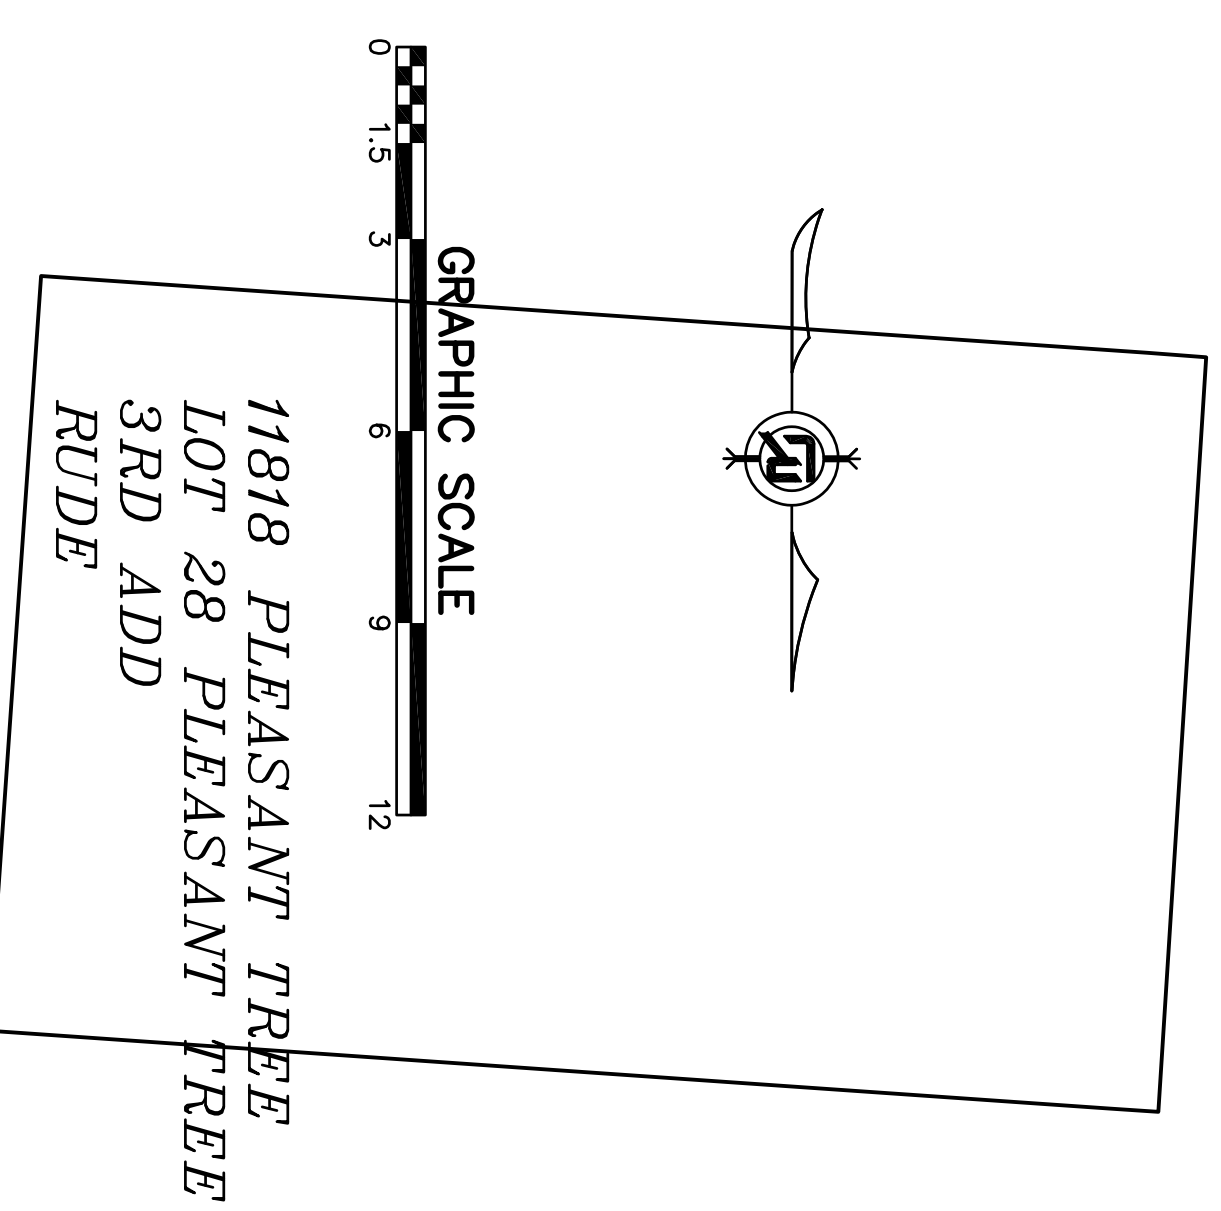

11812 PLEASANT TREE
 LOT 477R PLEASANT
 TREE 1ST ADD
 HOUK

REPLACE FENCE
 AS NEC

REBUILD EX INLET (MOVE
 WEST 4')
 5' BOX
 MATCH EX RIM-462.19
 FL-457.50
 3' & 6' EXT

FES
 FL - 453.62
 RIP-RAP

28 LF 36" CROSS
 DRAIN @ 1%

114 LF 36" SIDE DRAIN @ 3.4%

5' BOX
 MATCH EX RIM-462.19
 FL-457.50
 3' & 6' EXT

EX WOOD FNC

3.4%

3.7%

60 LF 36" SIDE DRAIN @ 3.7%

REBUILD EX INLET
 5' BOX
 MATCH EX RIM-462.32
 FL-457.77
 3' & 6' EXT

PROP 4' JB
 RIM - 464.80
 FL - 460.00

AREA INLET
 RIM 467.00
 THROAT 466.00
 FL 462.83

11817 PLEASANT TREE
 LOT 1 PLEASANT TREE
 3RD ADD
 KIRKLAND


11901 PLEASANT
 LOT 2 PLEASANT
 TREE 3RD ADD
 CRAIG


11901 PLEASANT
 LOT 2 PLEASANT
 TREE 3RD ADD
 CRAIG

11817 PLEASANT TREE
 LOT 1 PLEASANT TREE
 3RD ADD
 KIRKLAND

11811 PLEASANT TREE
 LOT 476 PLEASANT TREE
 BARNES

EX 24" CONC TO BE
 REMOVED
 AS SITE PREP

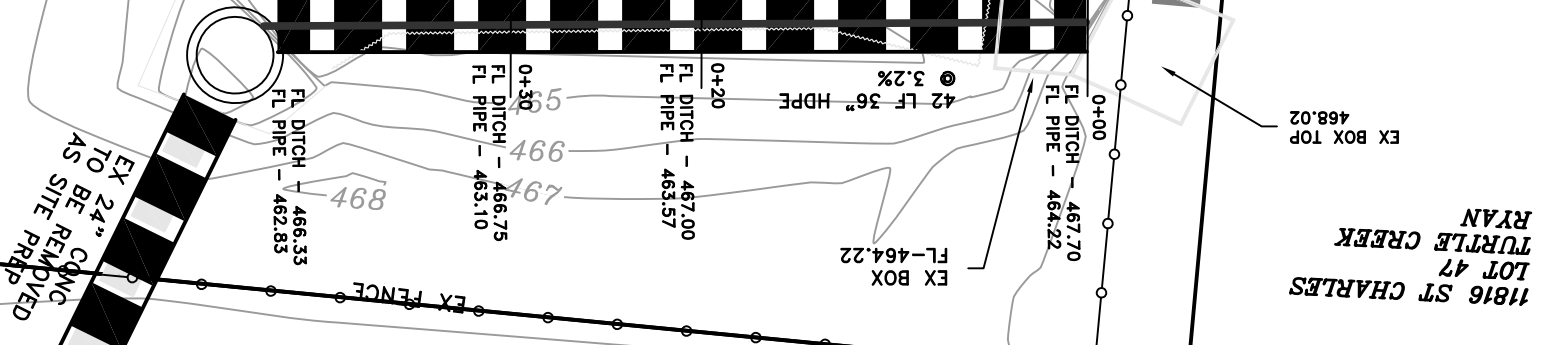

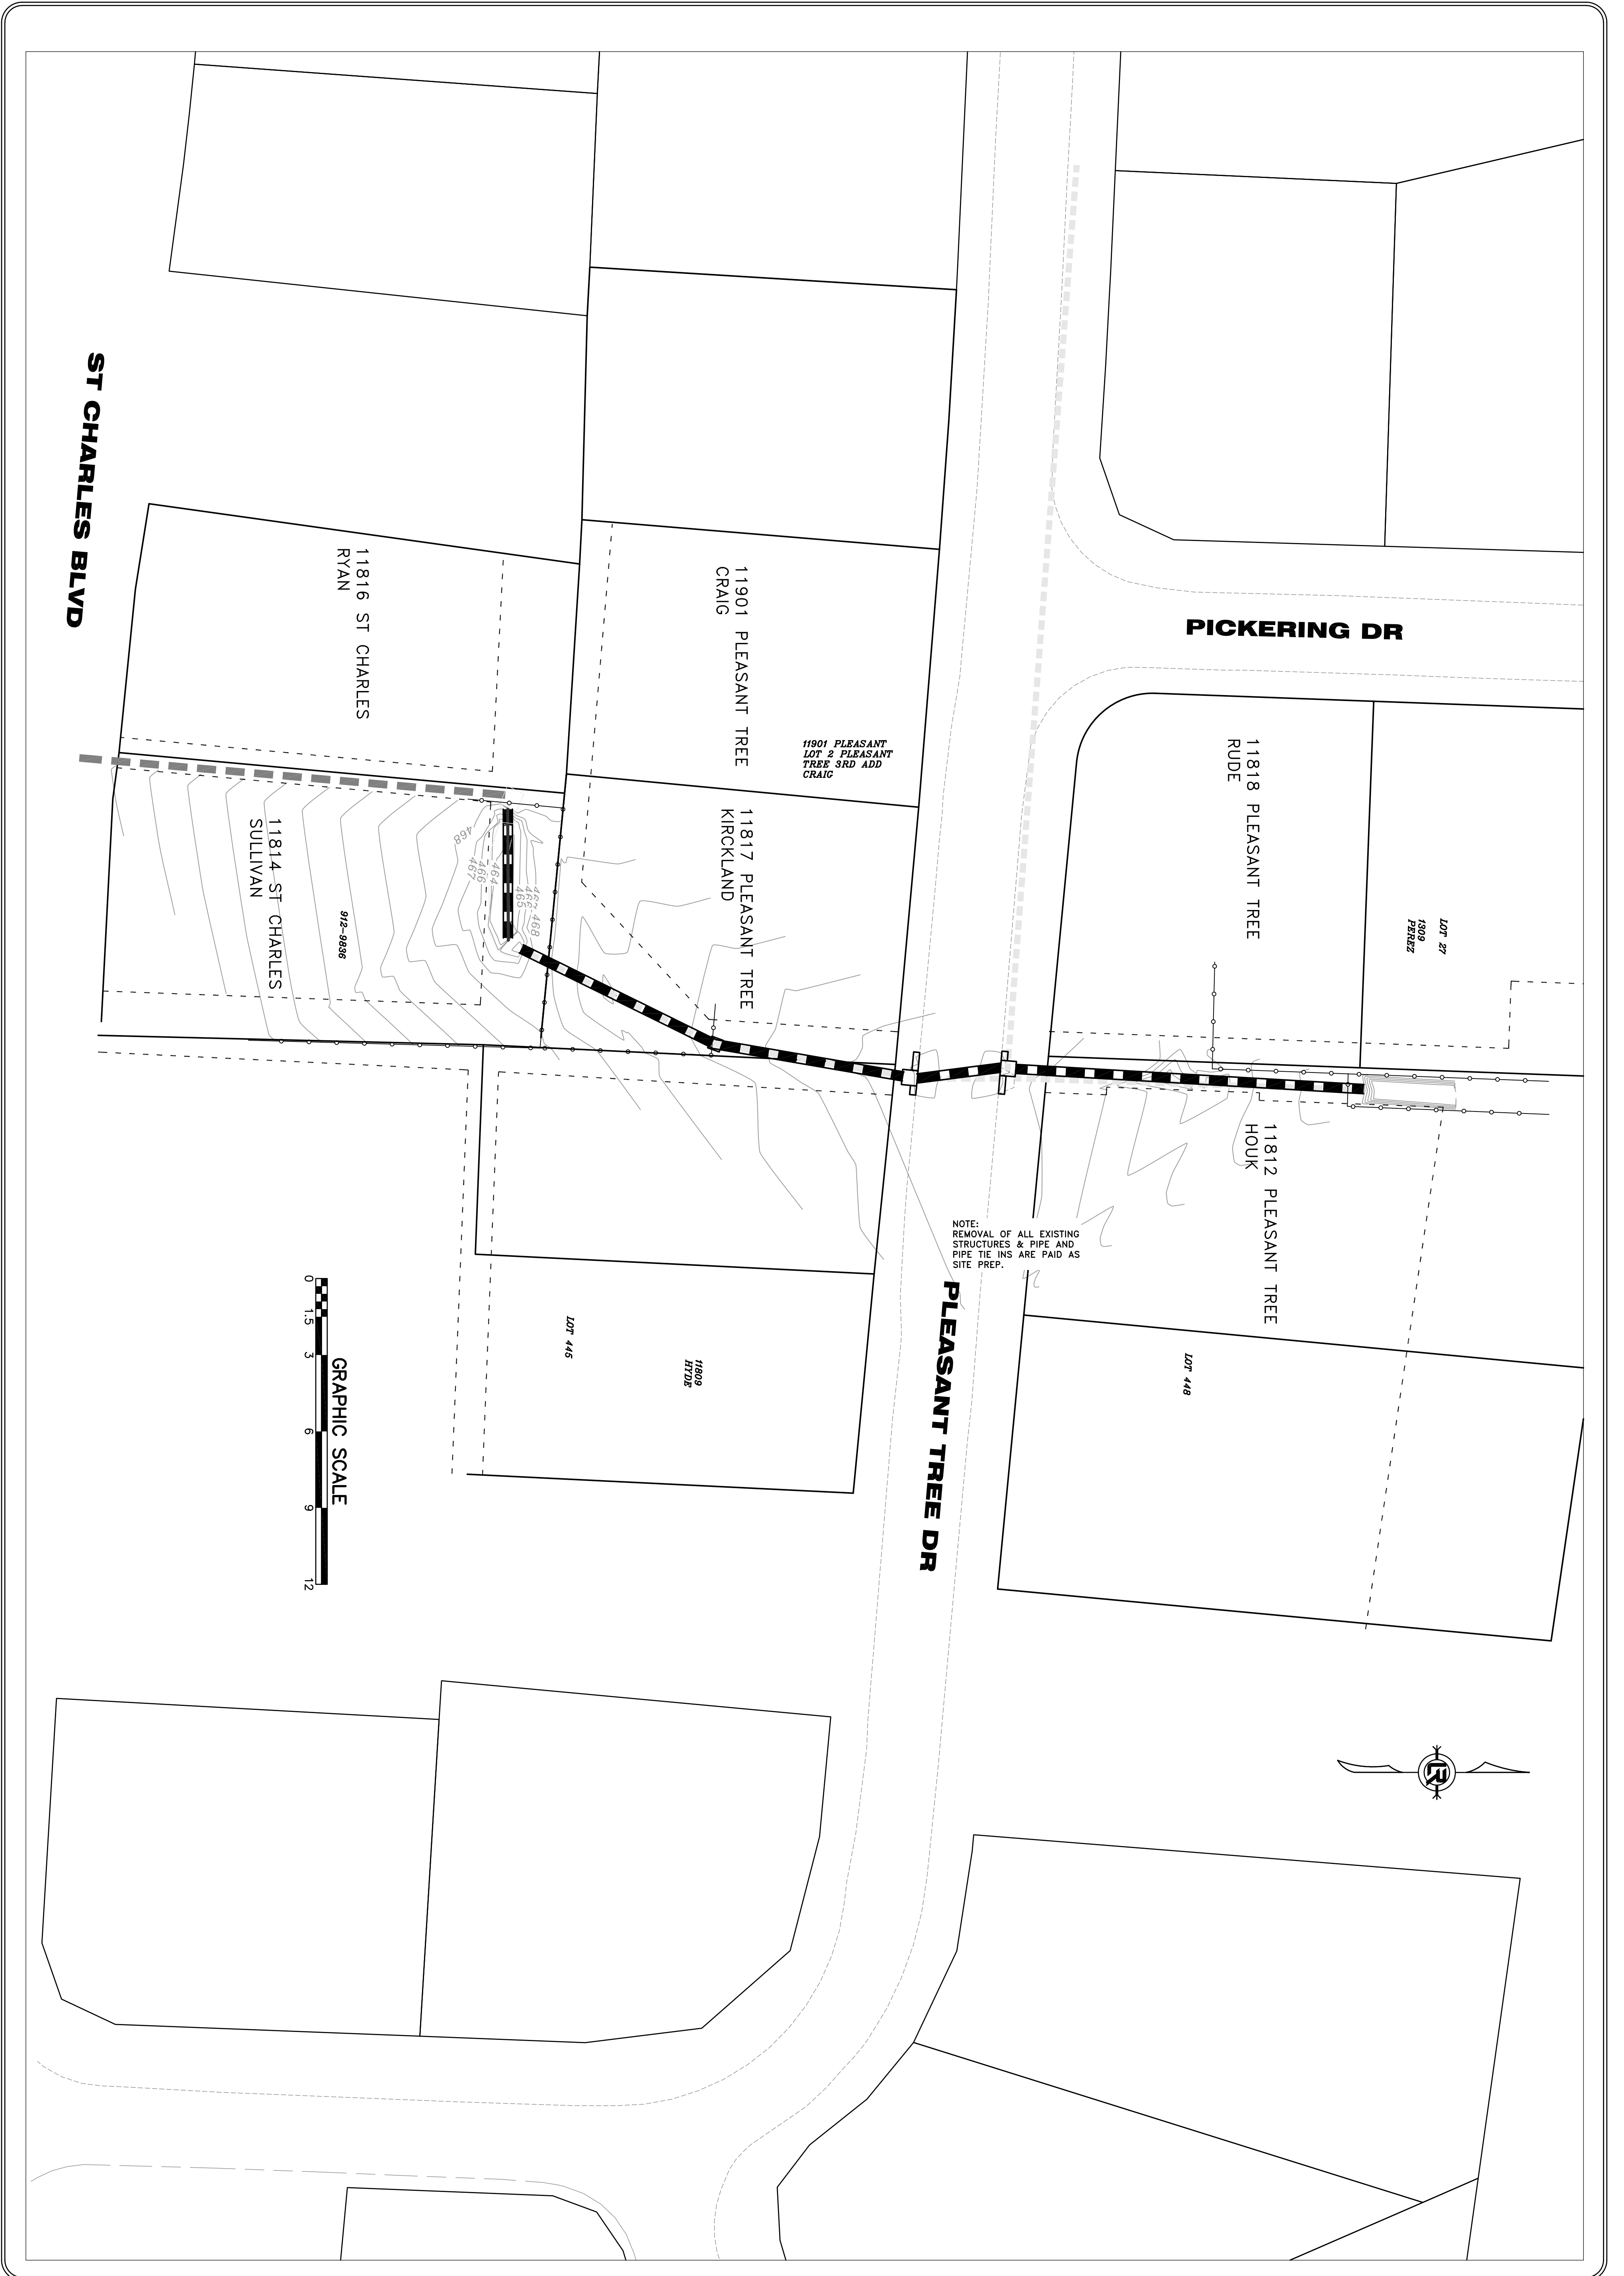


REVISIONS	DATE

CITY OF LITTLE ROCK, ARKANSAS
PLEASANT TREE DRAINAGE IMPROVEMENTS

OVERALL PLAN VIEW


DEPARTMENT OF PUBLIC WORKS
 CIVIL ENGINEERING
 701 W. MARKHAM
 LITTLE ROCK, ARKANSAS 72201

DRAWN BY	
DESIGNED	
CHECKED	
DATE	
SCALE	1"=20'
PROJECT NO.	
SHEET NO.	C6