



LITTLE ROCK S JOB NO. 061757

JONESBORO CHILDRENS TRAIL

LITTLE ROCK, ARKANSAS

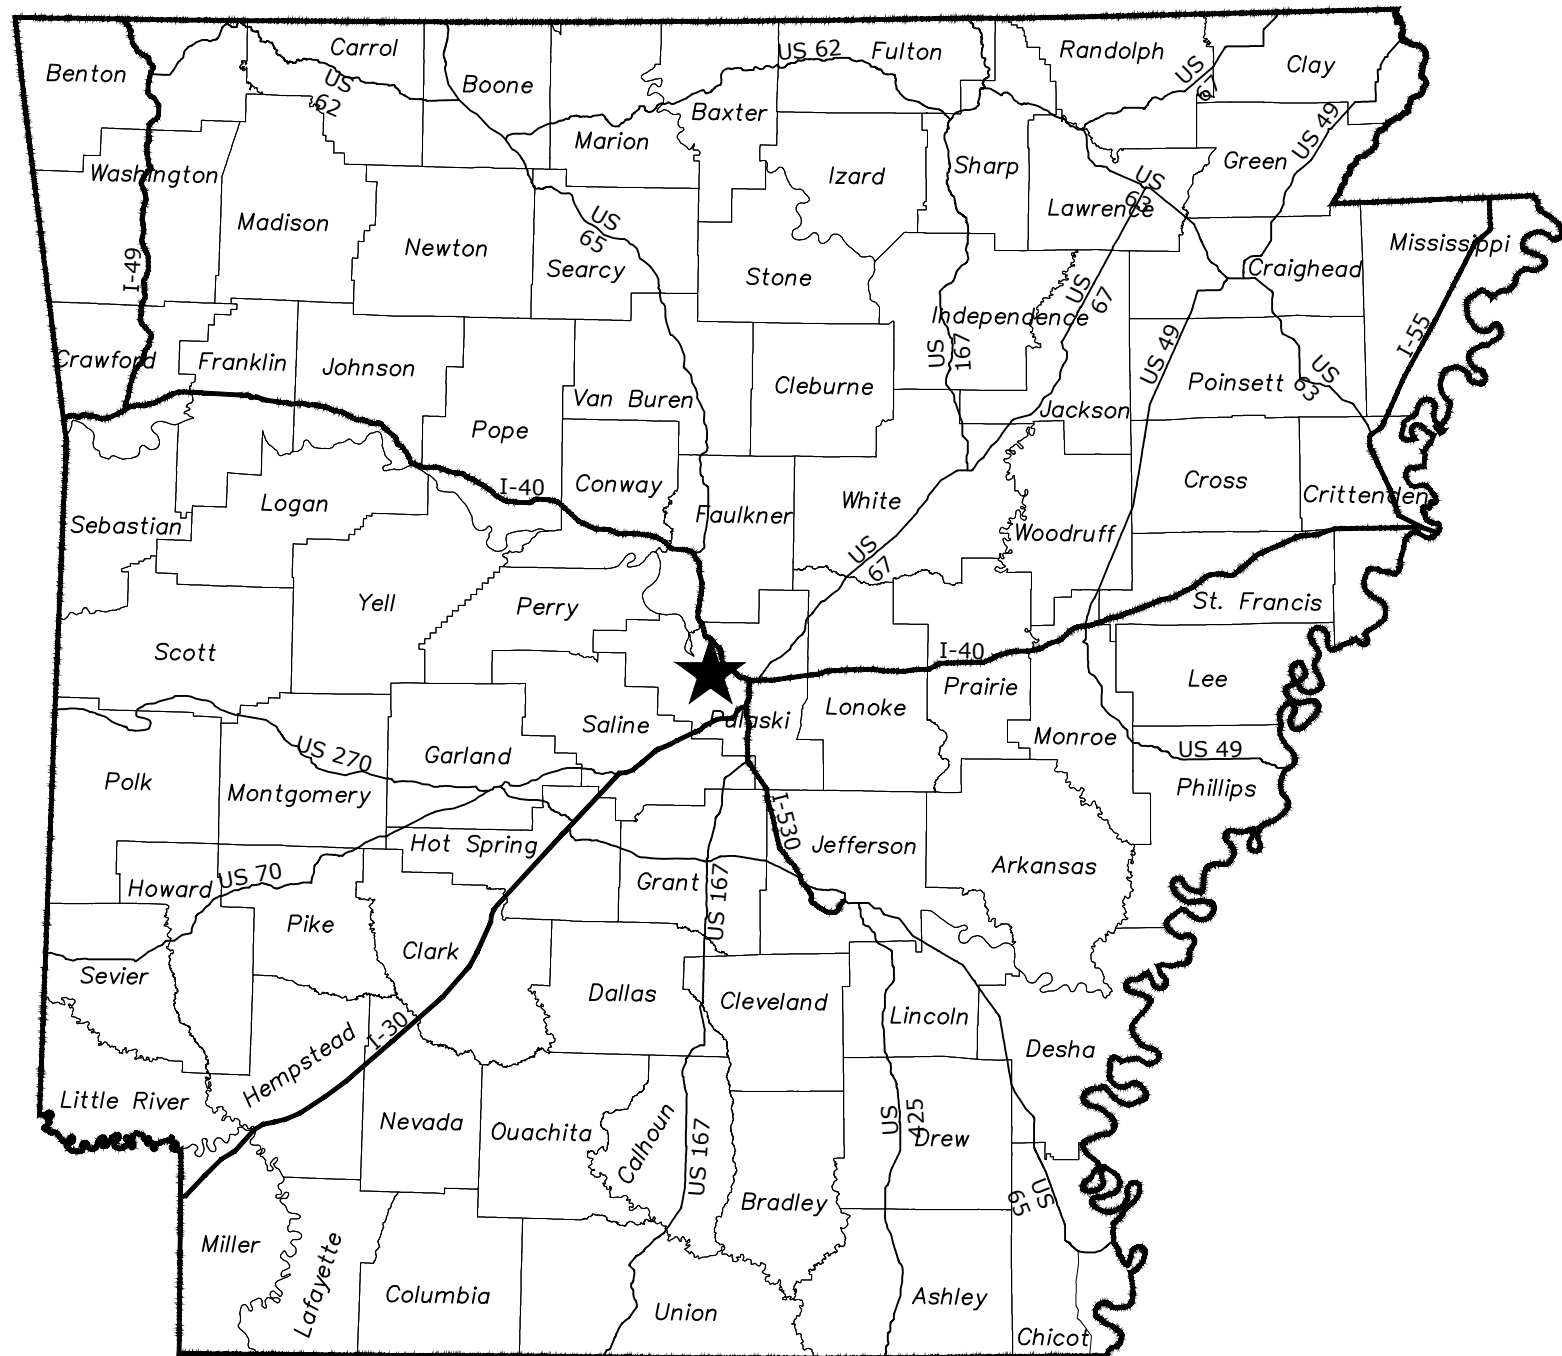


LOCATION MAP

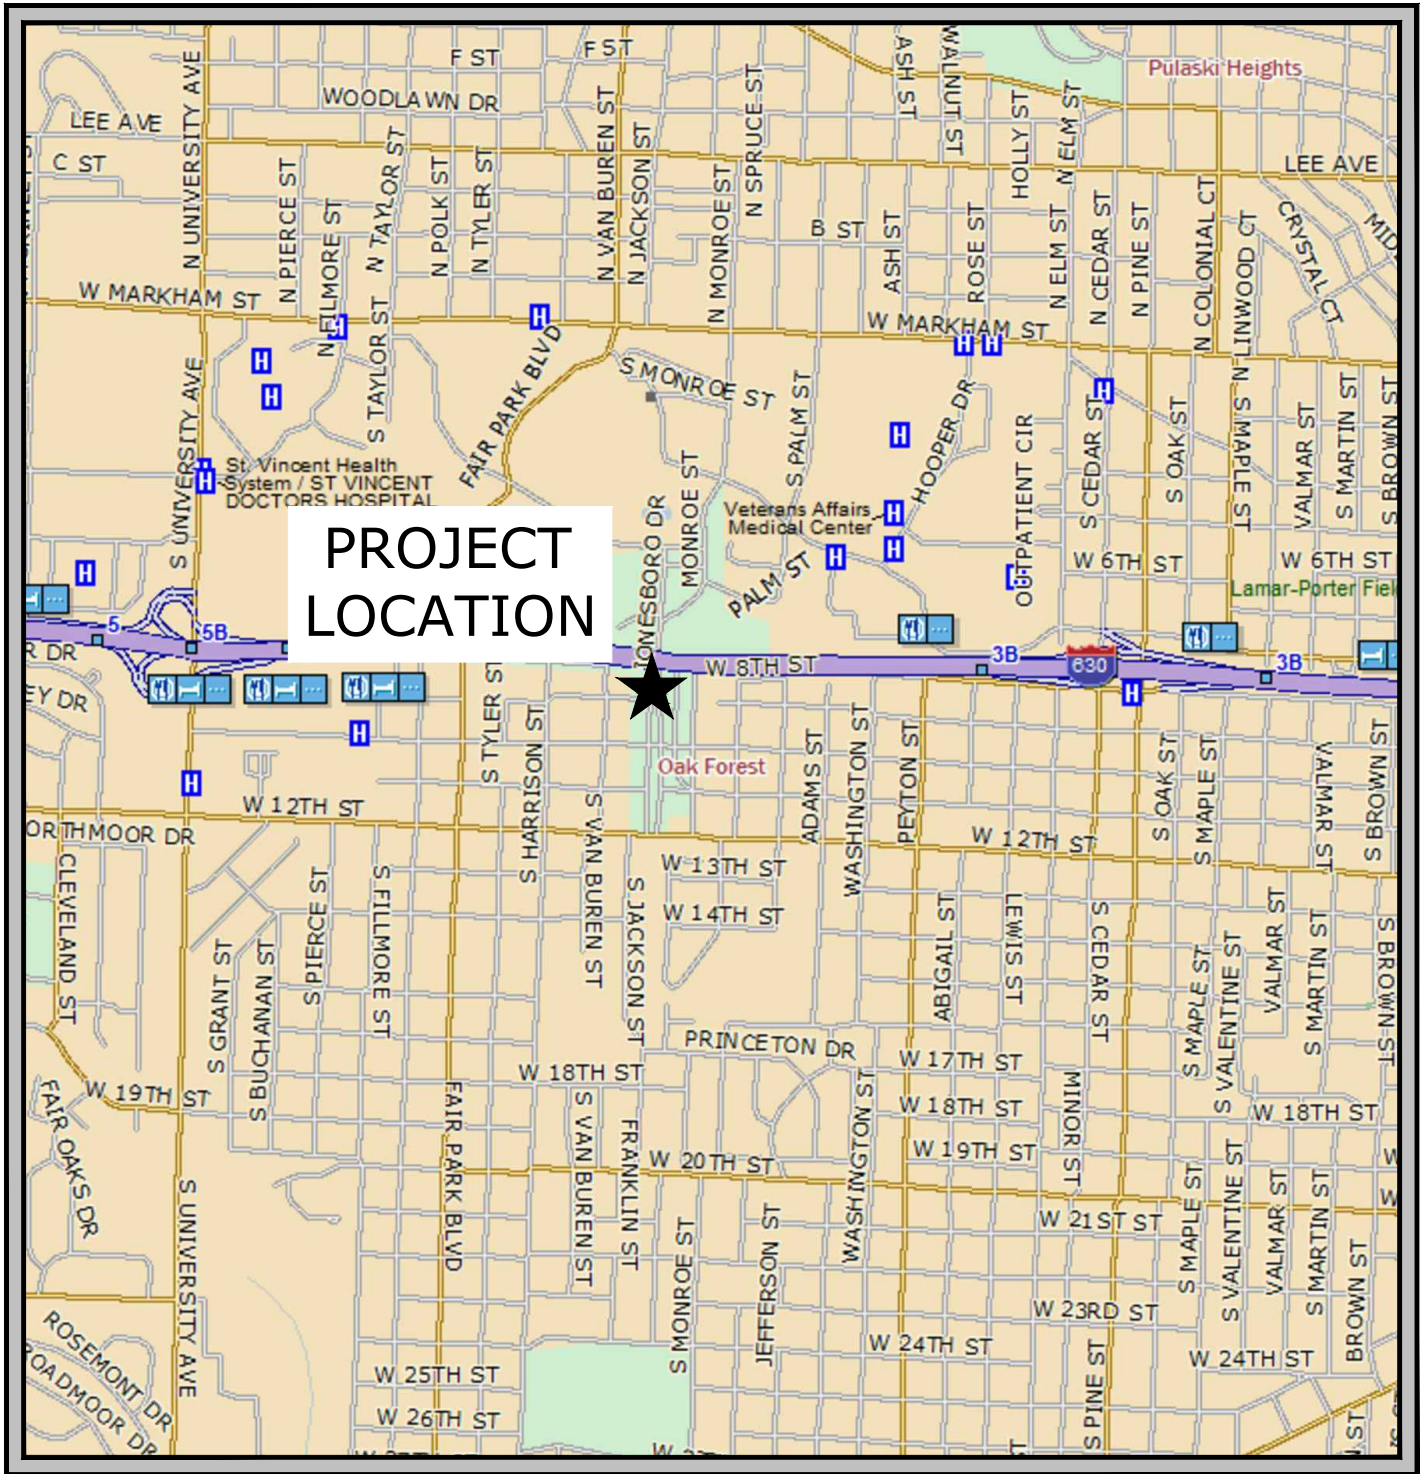

VICINITY MAP

30% PLAN SET

JAN 2023
MCE PROJECT NUMBER 22-5767
ARDOT PROJECT NUMBER 061757

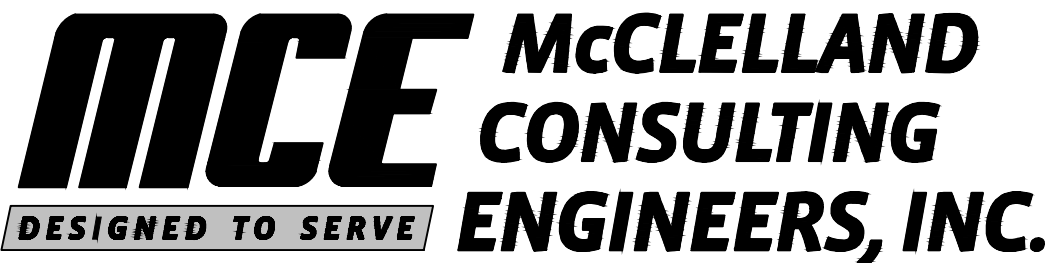

<http://www.mce.us.com>
7302 KANIS ROAD
LITTLE ROCK, ARKANSAS 72204
PH: (501) 371-0272

LITTLE ROCK, AR • FAYETTEVILLE, AR • FORT SMITH, AR • TULSA, OK

INDEX TO DRAWINGS

- 1 COVER
- 2 PROJECT OVERVIEW
- 3 TYPICAL SECTIONS OF IMPROVEMENT
- 4 - 5 PLAN SHEETS
- 6 - 8 PLAN & PROFILE SHEETS




REVISIONS		
REV	DATE	DESCRIPTION



PRELIMINARY
NOT FOR
CONSTRUCTION


ORIGINAL SIGNATURE ON FILE

W:\2022\22-5767 Little Rock S Job No. 061757 Jonesboro Childrens Trail\Design Drawings\Civil\22-5767-DESIGN.dwg, PRINTED ON: January 26, 2023 @ 9:46 AM

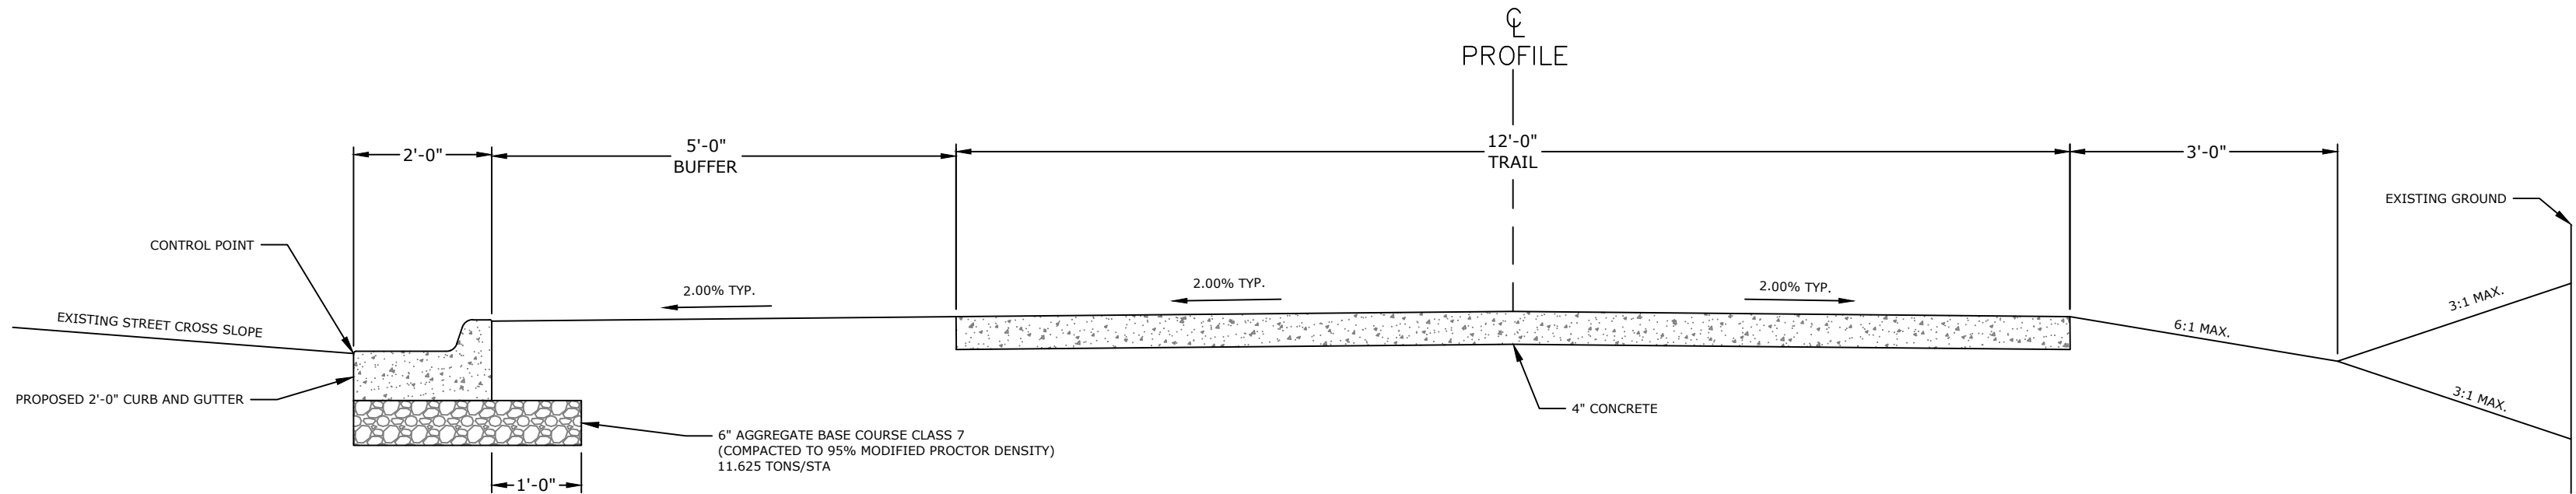


TRAIL WITH 5' BUFFER ON
PROPOSED BACK OF CURB DETAIL
(WITH GUTTER)
N.T.S.

STA 114+75.00 TO STA 117+00.87
STA 117+29.79 TO STA 117+59.88

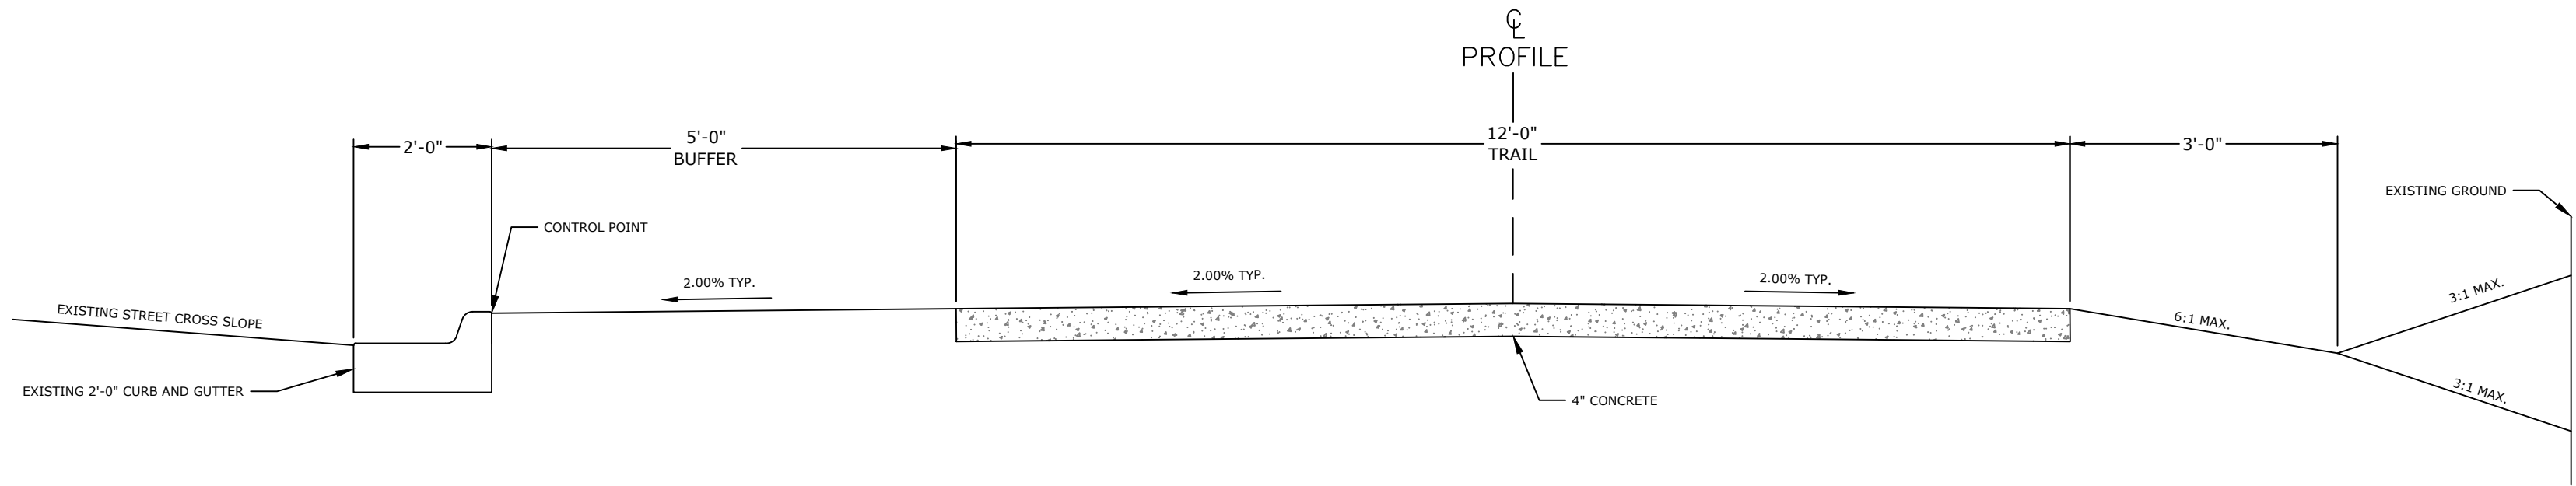

TRAIL WITH 5' BUFFER ON
EXISTING BACK OF CURB DETAIL
(WITH GUTTER)
N.T.S.

STA 117+59.88 TO STA 121+76.28

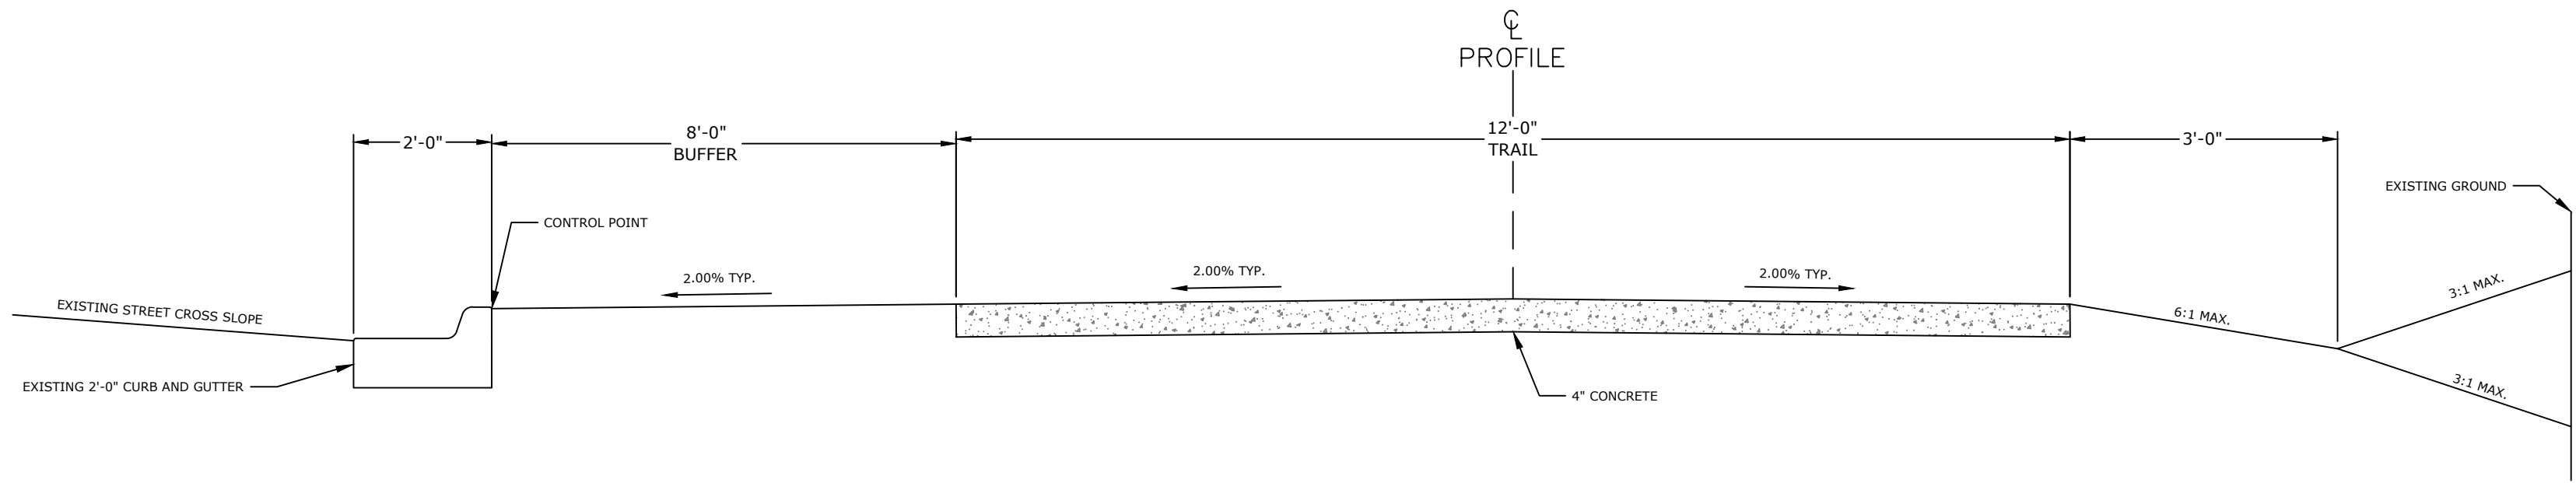

TRAIL WITH 8' BUFFER ON
EXISTING BACK OF CURB DETAIL
(WITH GUTTER)
N.T.S.

STA 121+76.28 TO STA 122+35.42
STA 122+60.56 TO STA 123+71.16

PRELIMINARY
NOT FOR
CONSTRUCTION

ORIGINAL SIGNATURE ON FILE

LITTLE ROCK S JOB NO. 061757
JONESBORO CHILDRENS TRAIL
LITTLE ROCK, ARKANSAS


©2023





REVISIONS		DESCRIPTION
REV	DATE	

TYPICAL
SECTIONS OF
IMPROVEMENT

DESIGNED BY: WTC	DRAWN BY: WTC
DATE: JAN 2023	REVISION:
SCALE: N.T.S.	JOB NUMBER: 22-5767

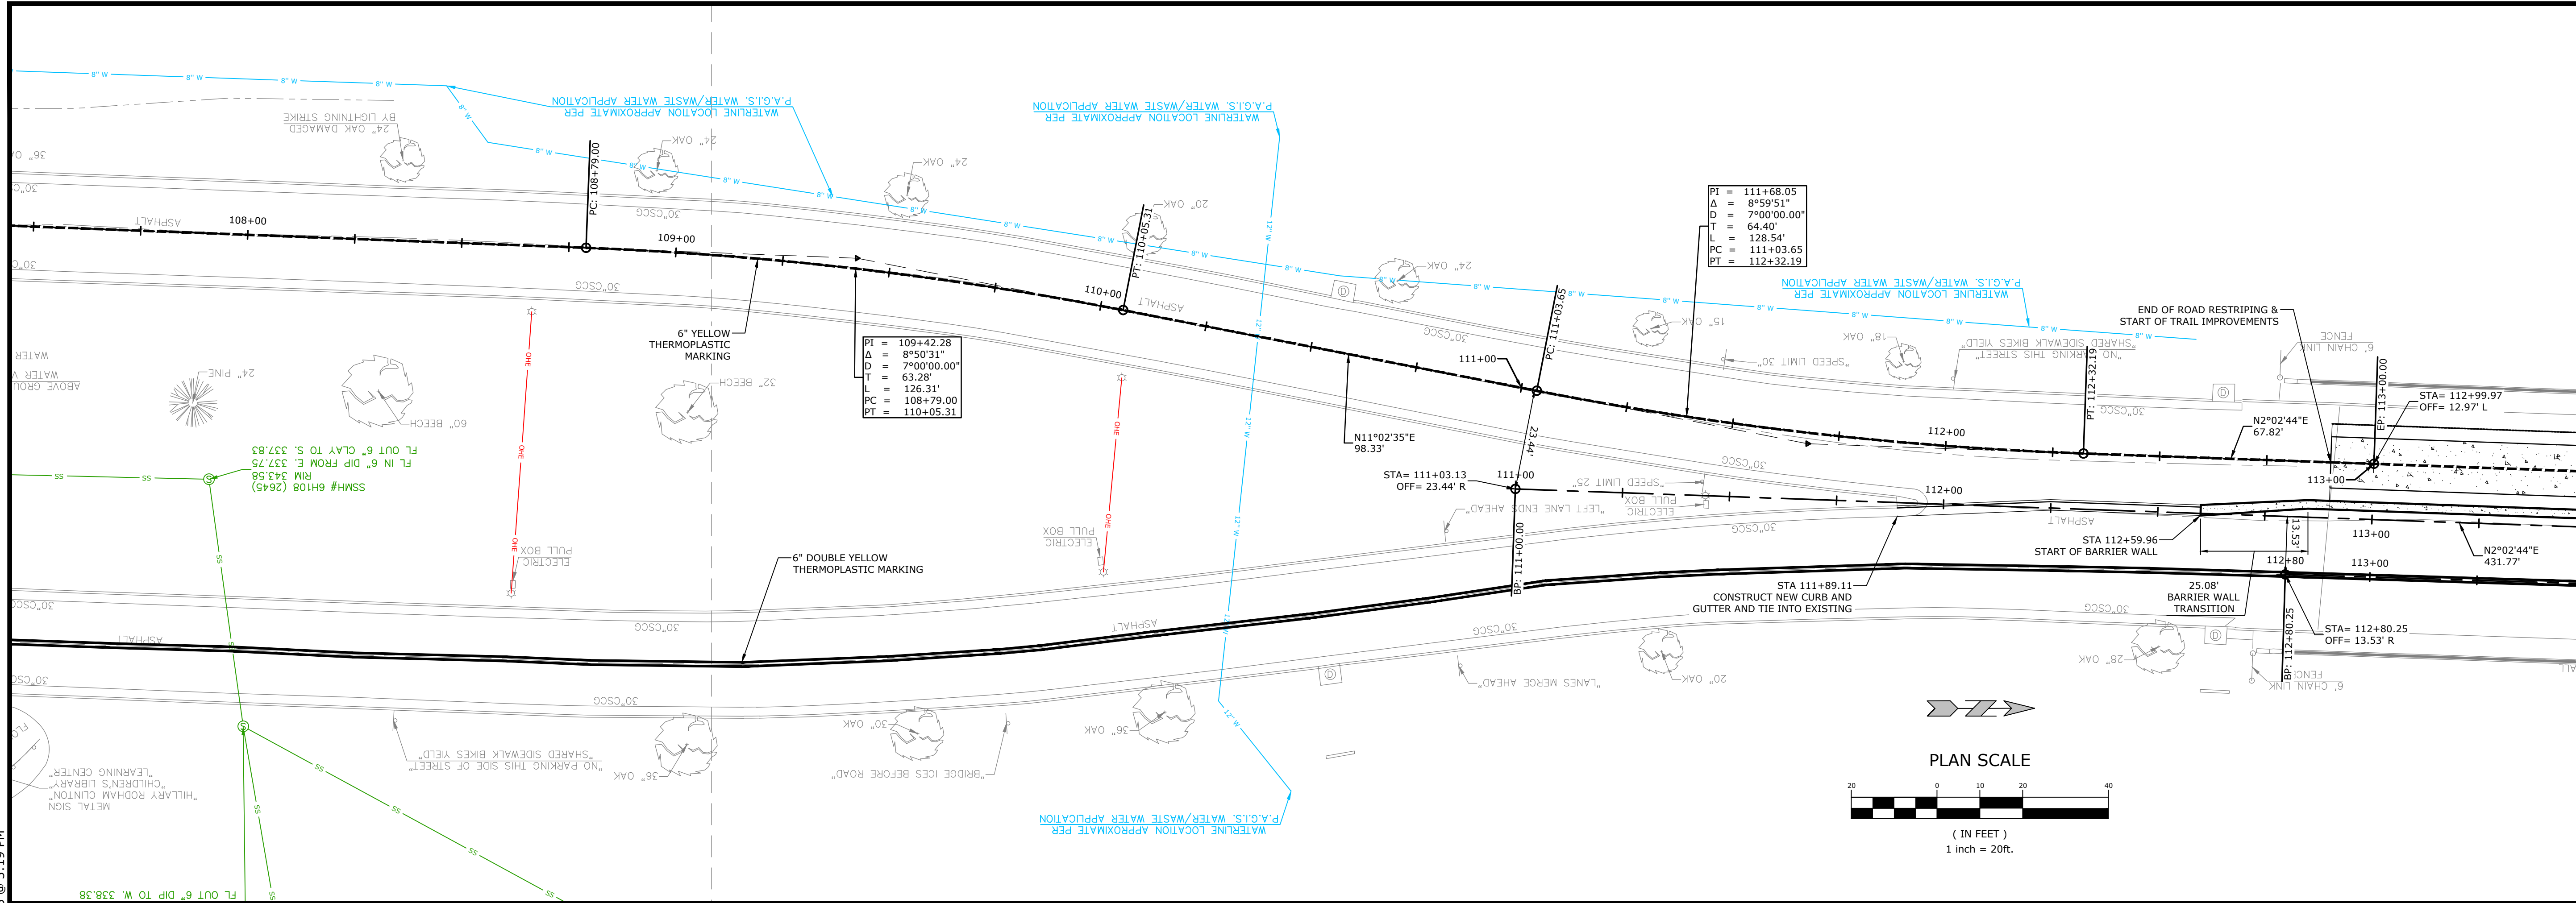

W:\2022\22-5767 Little Rock S Job No. 061757 Jonesboro Childrens Trail\Design Drawings\Civil\22-5767-DESIGN.dwg, PRINTED ON: January 30, 2023 @ 3:41 PM

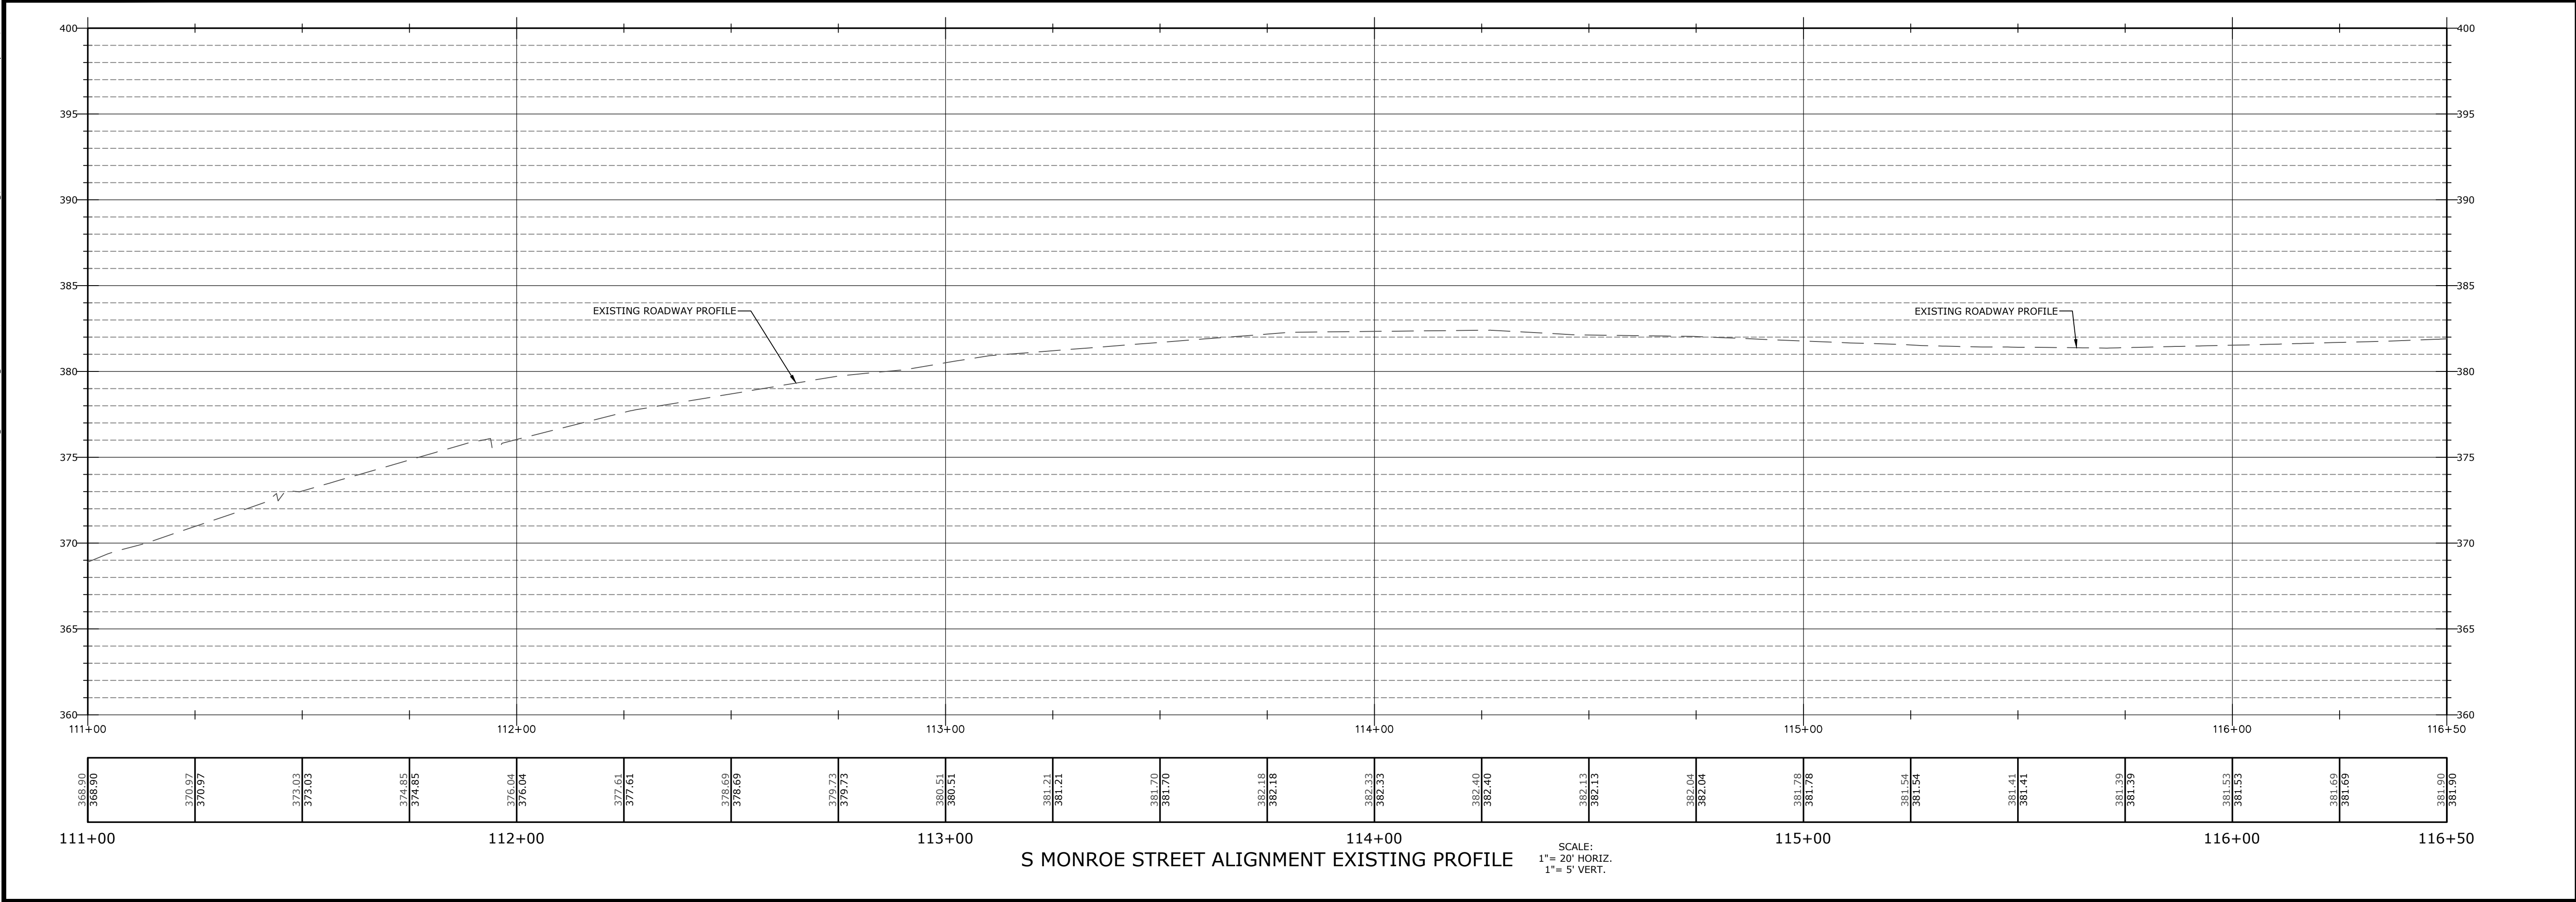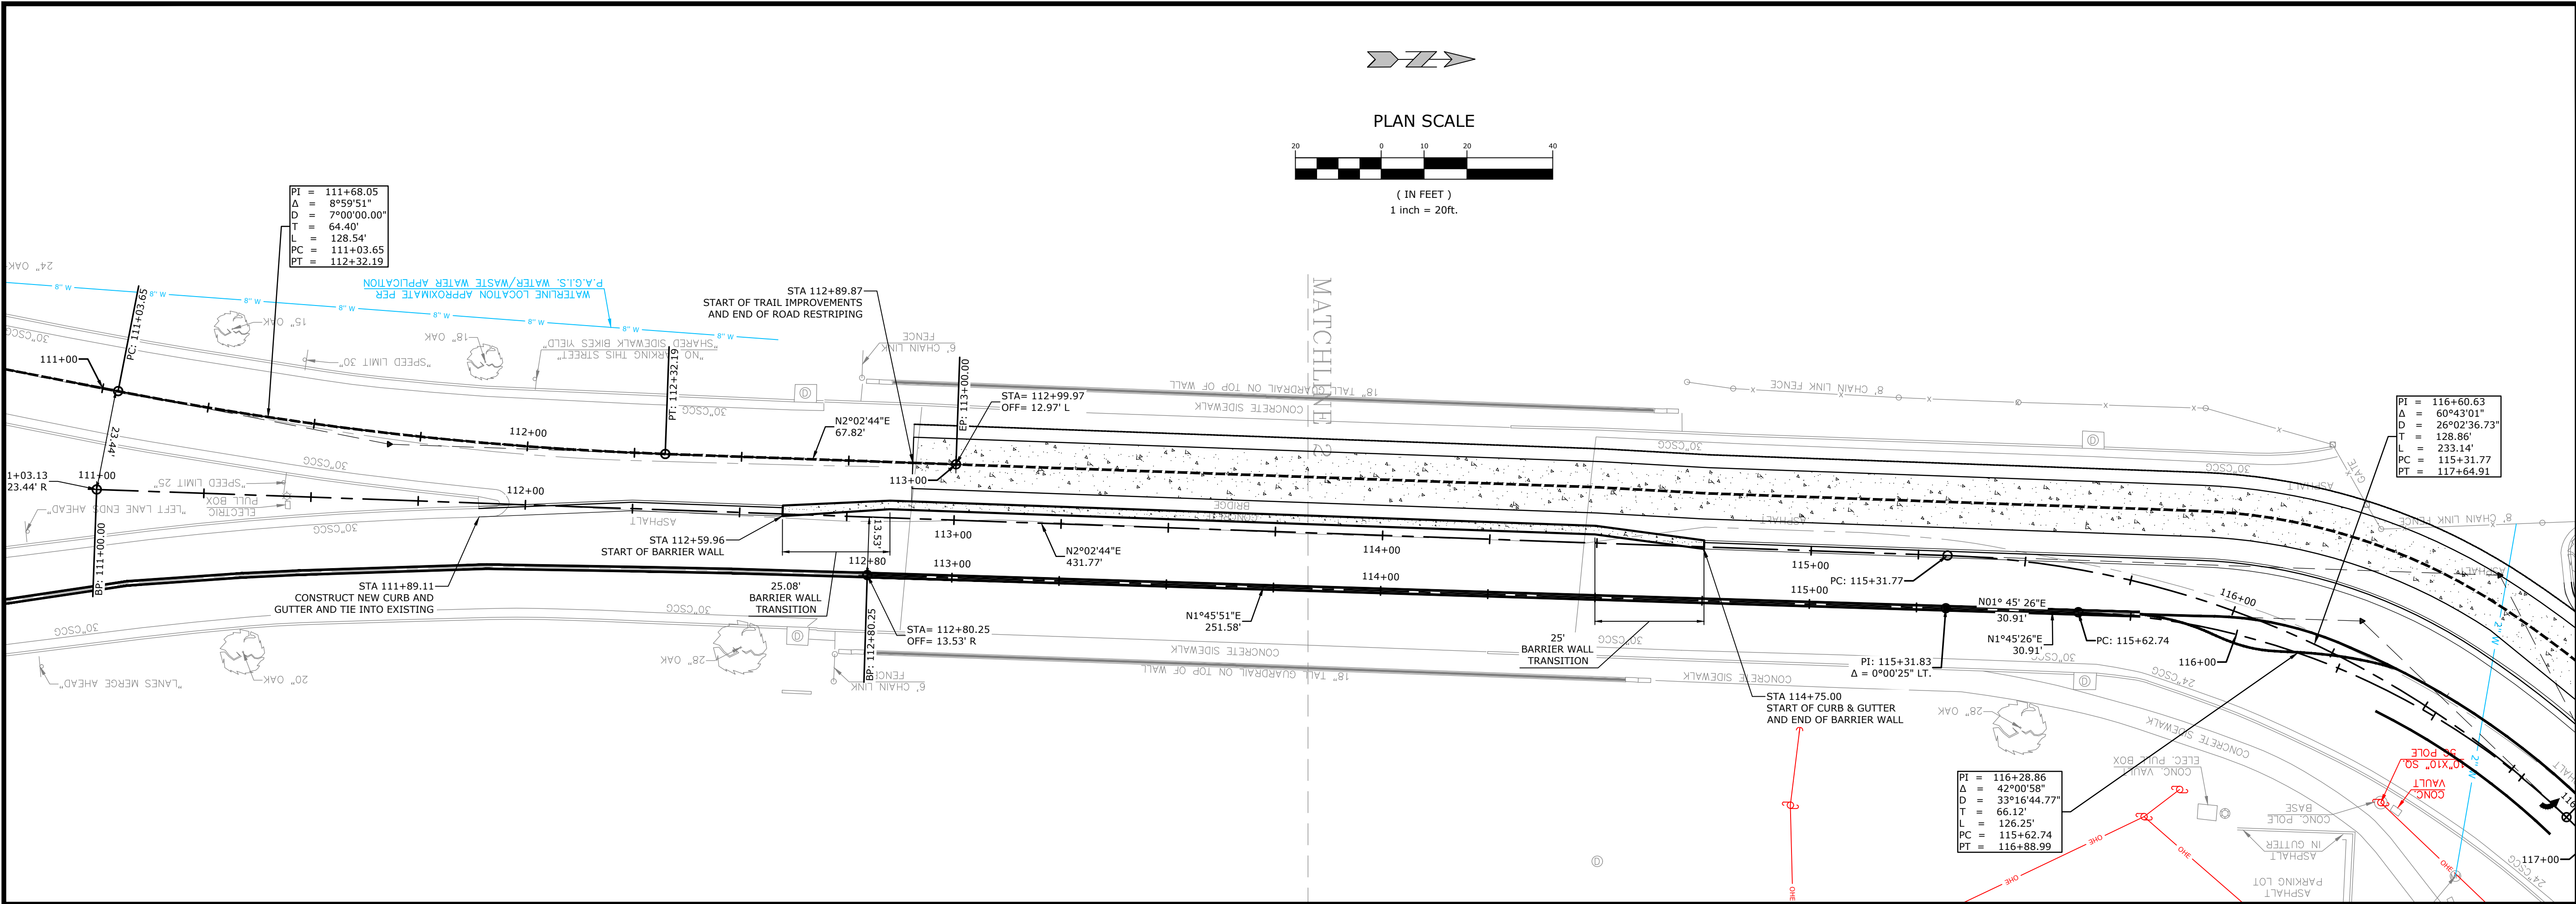

MCE McCLELLAND CONSULTING ENGINEERS, INC.
DESIGNED TO SERVE
7302 KANIS ROAD
LITTLE ROCK, ARKANSAS 72204
(501) 371-0272
HTTP://WWW.MCE-US.COM

PRELIMINARY
NOT FOR
CONSTRUCTION

ORIGINAL SIGNATURE ON FILE

LITTLE ROCK S JOB NO. 061757
JONESBORO CHILDRENS TRAIL
LITTLE ROCK, ARKANSAS



811
Know what's below.
Call before you dig.

REVISIONS	
REV	DESCRIPTION

PLAN & PROFILE
I

DESIGNED BY:	DRAWN BY:
WTC	WTC
DATE:	REVISION:
JAN 2023	
SCALE:	JOB NUMBER:
1" = 20'	22-5767

6

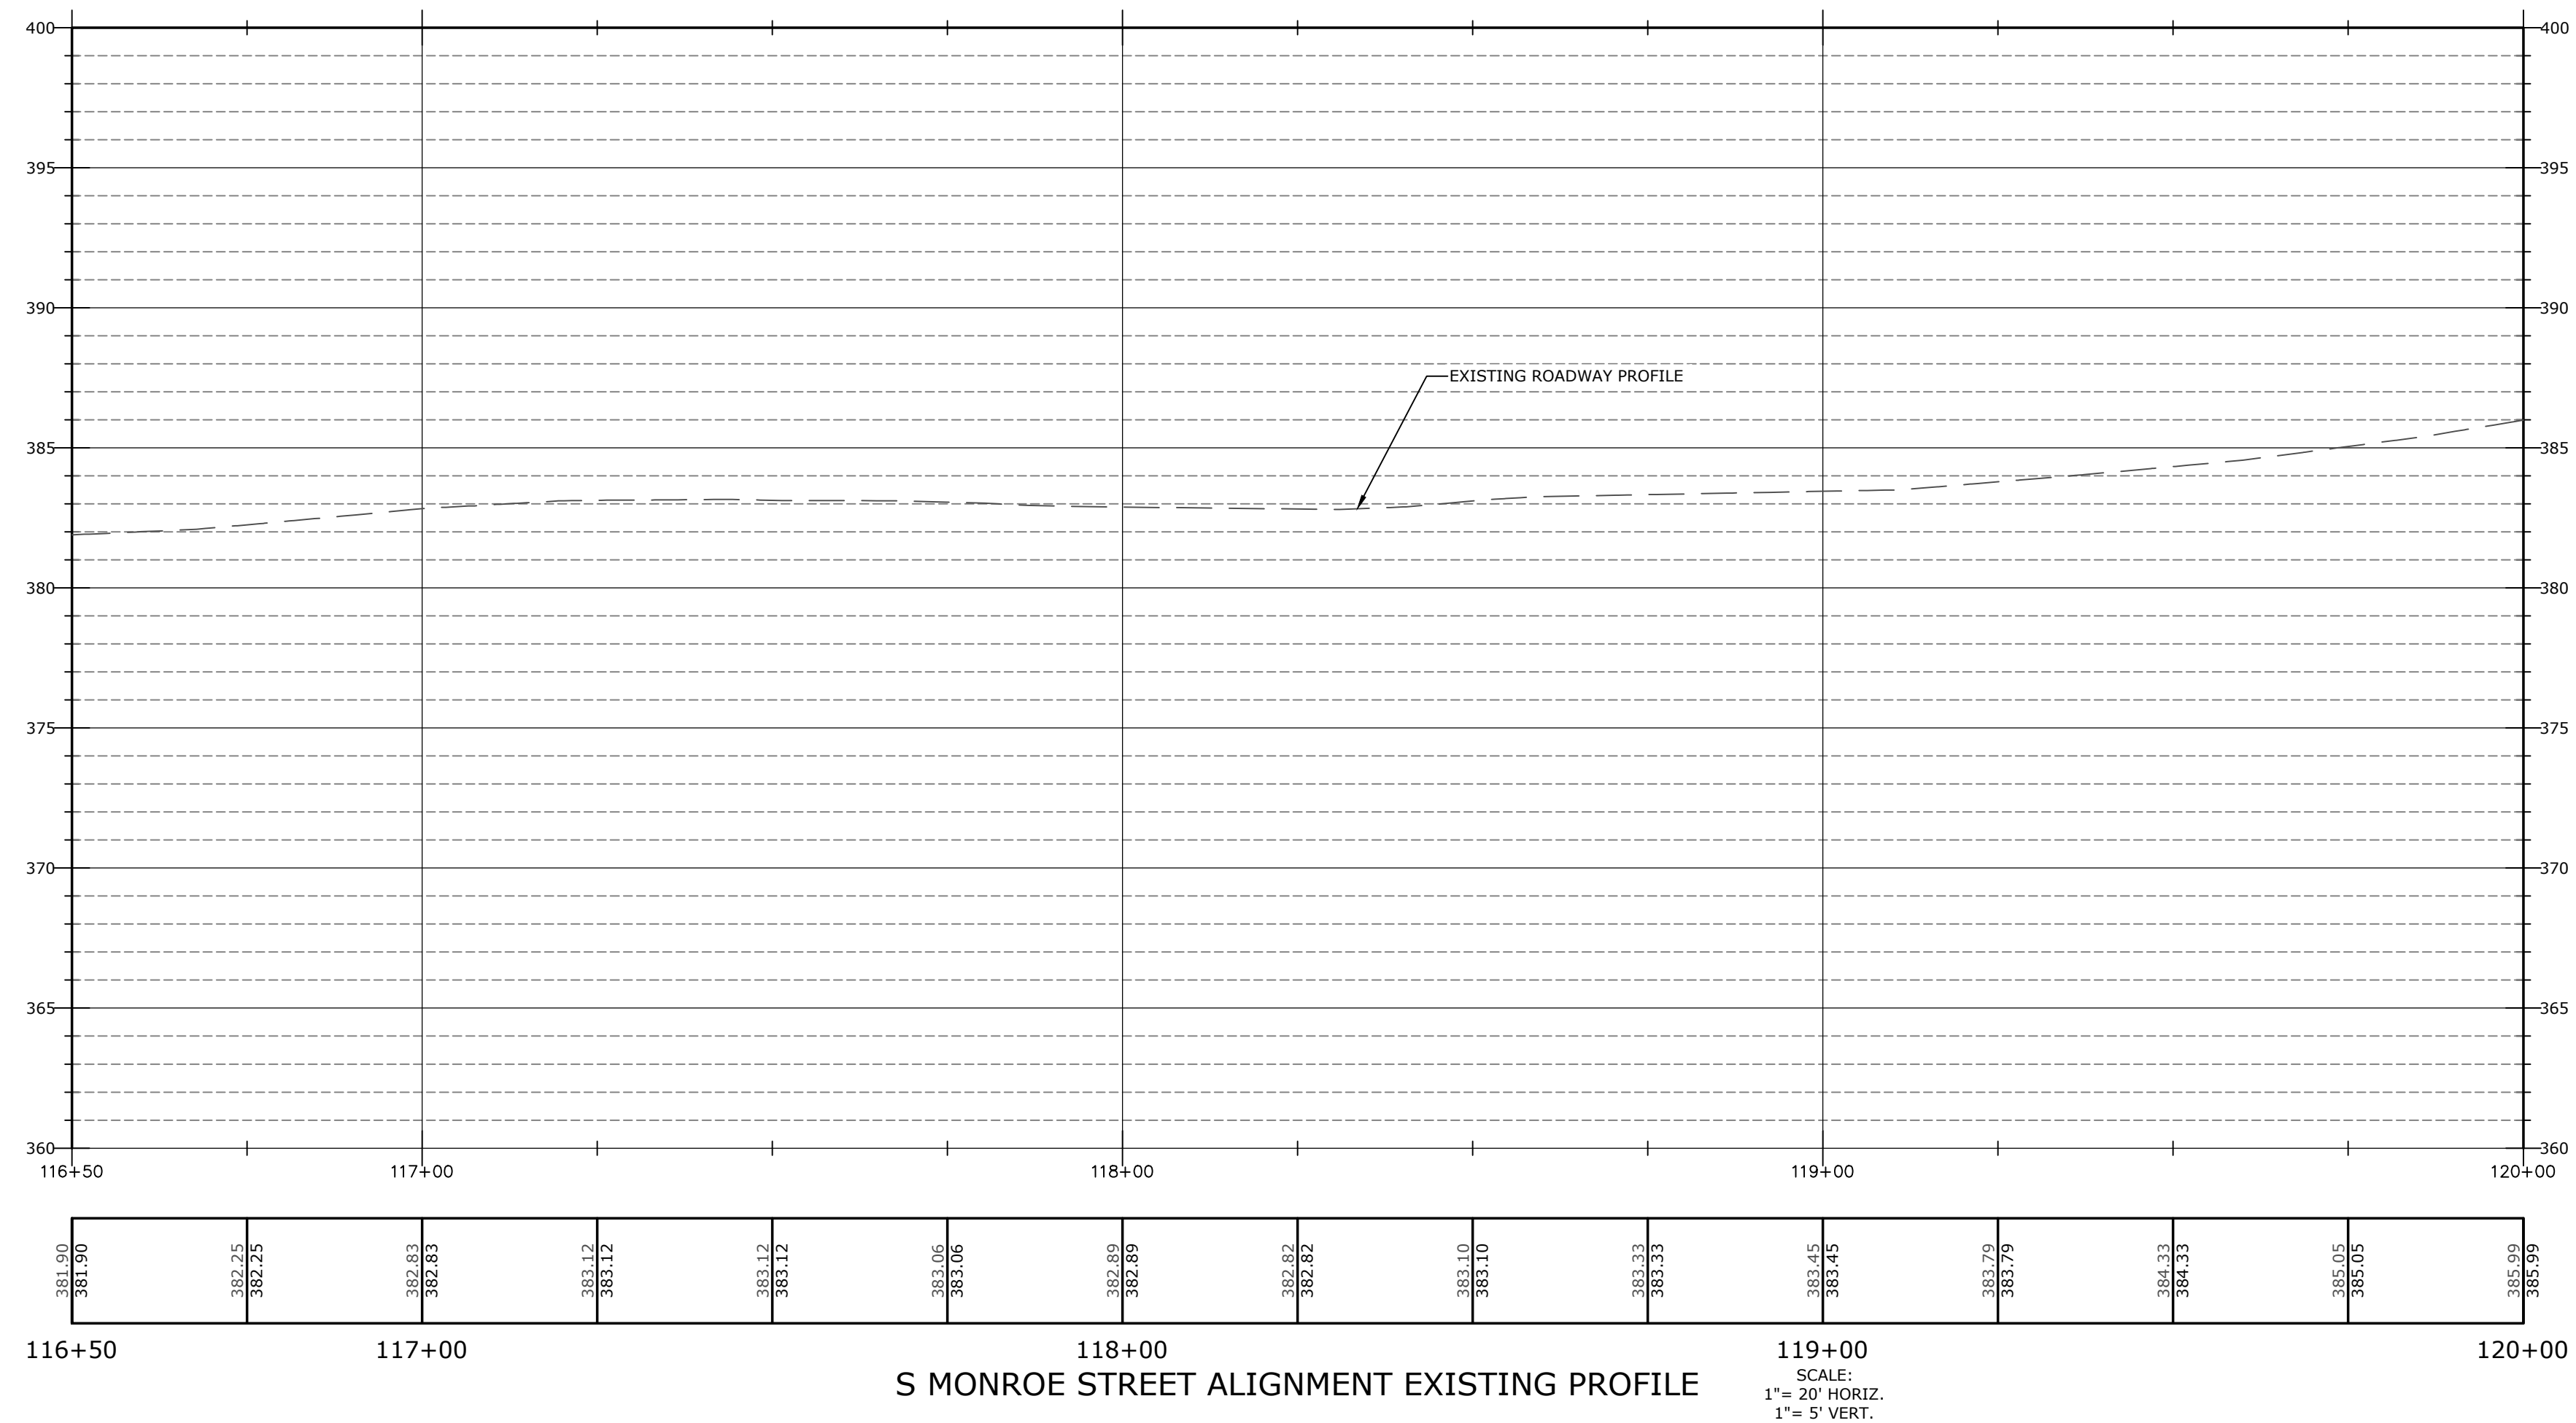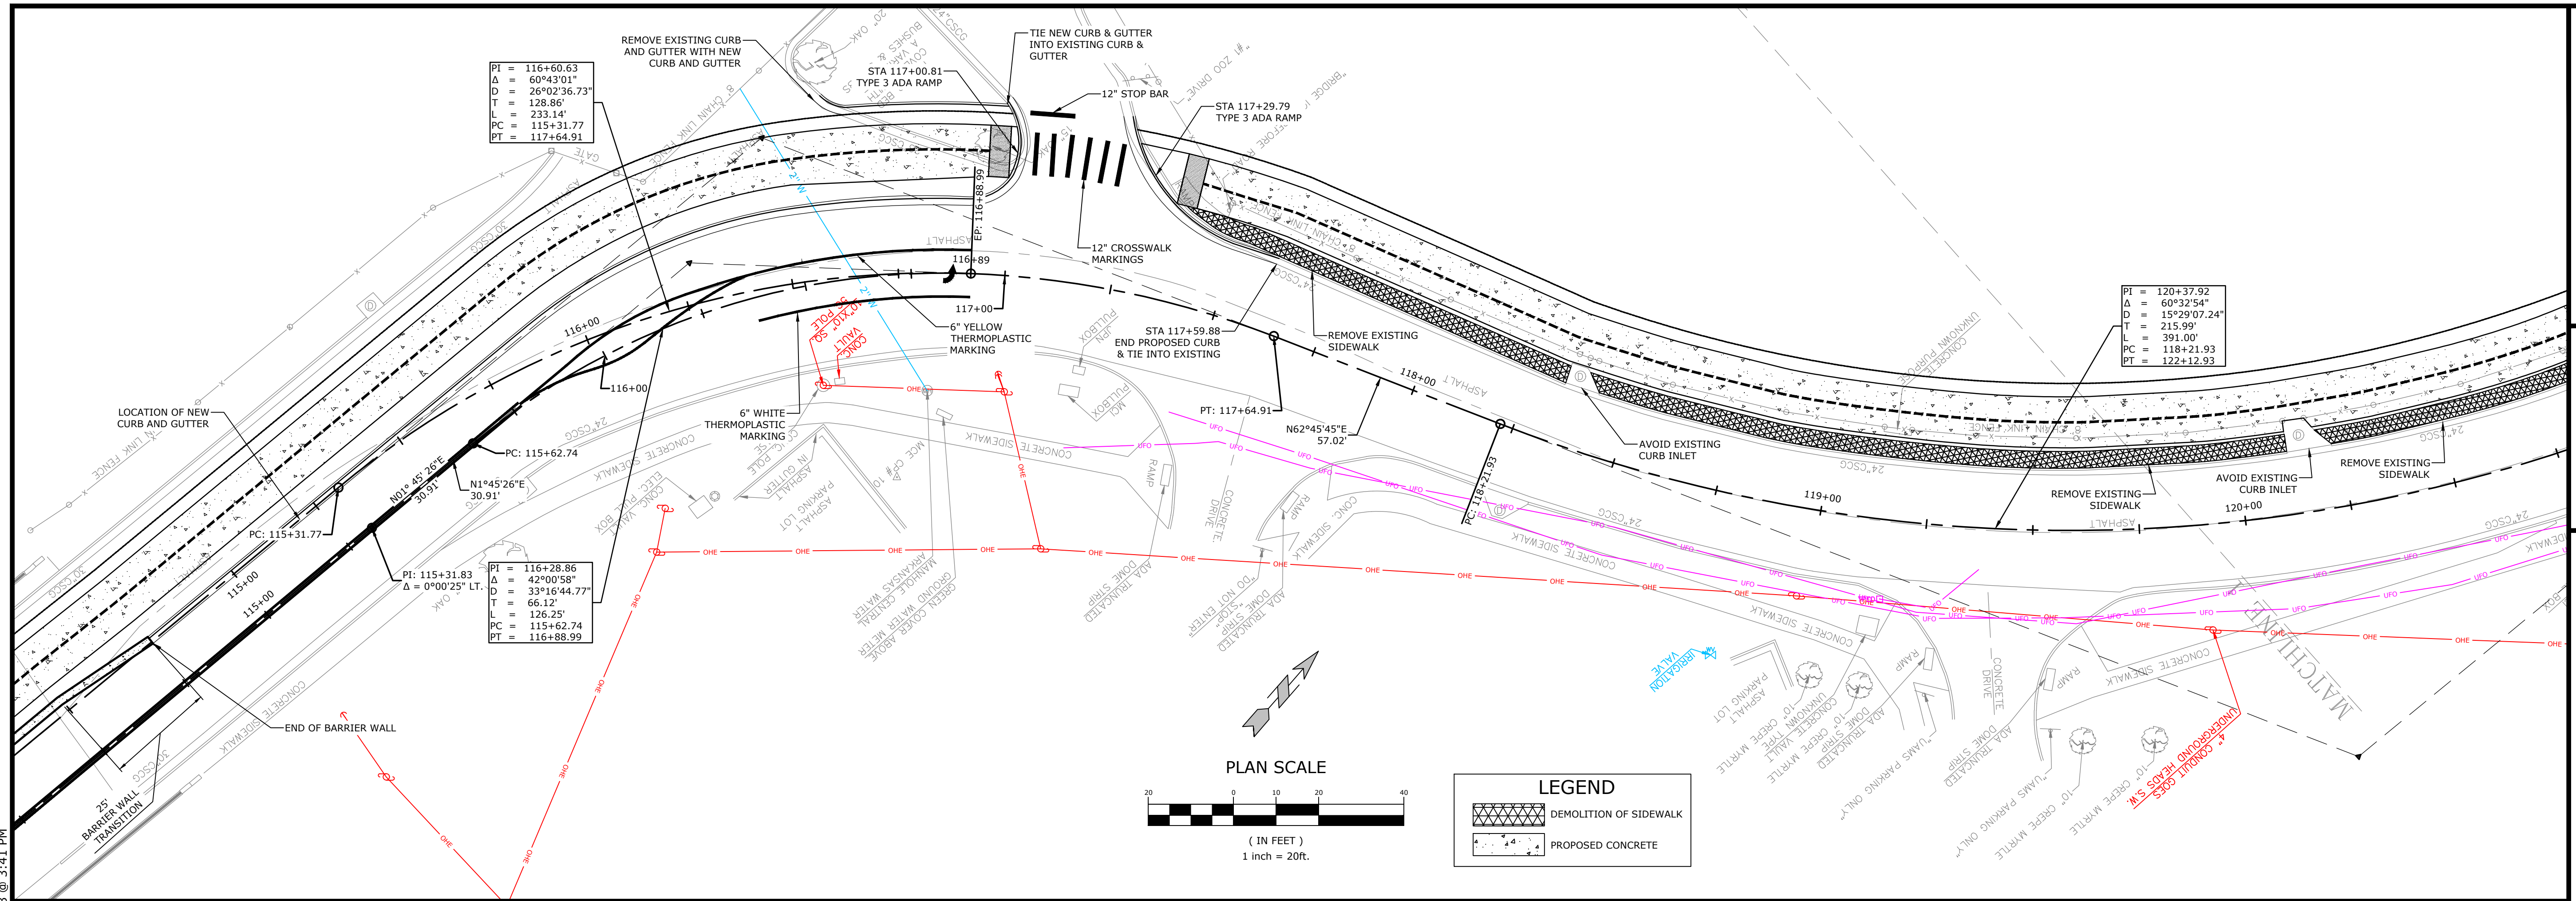

MCE **McCLELLAND**
DESIGNED TO SERVE **CONSULTING**
ENGINEERS, INC.

7302 KANIS ROAD
LITTLE ROCK, ARKANSAS 72204
(501) 371-0272
[HTTP://WWW.MCE-US.COM](http://www.mce-us.com)

PRELIMINARY
NOT FOR
CONSTRUCTION

ORIGINAL SIGNATURE ON FILE

LITTLE ROCK S JOB NO. 061757
JONESBORO CHILDRENS TRAIL
LITTLE ROCK, ARKANSAS





REVISIONS		
REV	DATE	DESCRIPTION

PLAN & PROFILE II

DESIGNED BY: WTC	DRAWN BY: WTC
DATE: JAN 2023	REVISION:
SCALE: 1" = 20'	JOB NUMBER: 22-5767

W:\2022\22-5767 Little Rock S Job No. 061757 Jonesboro Childrens Trail\Design Drawings\Civil\22-5767-DESIGN.dwg, PRINTED ON: January 26, 2023 @ 9:48 AM

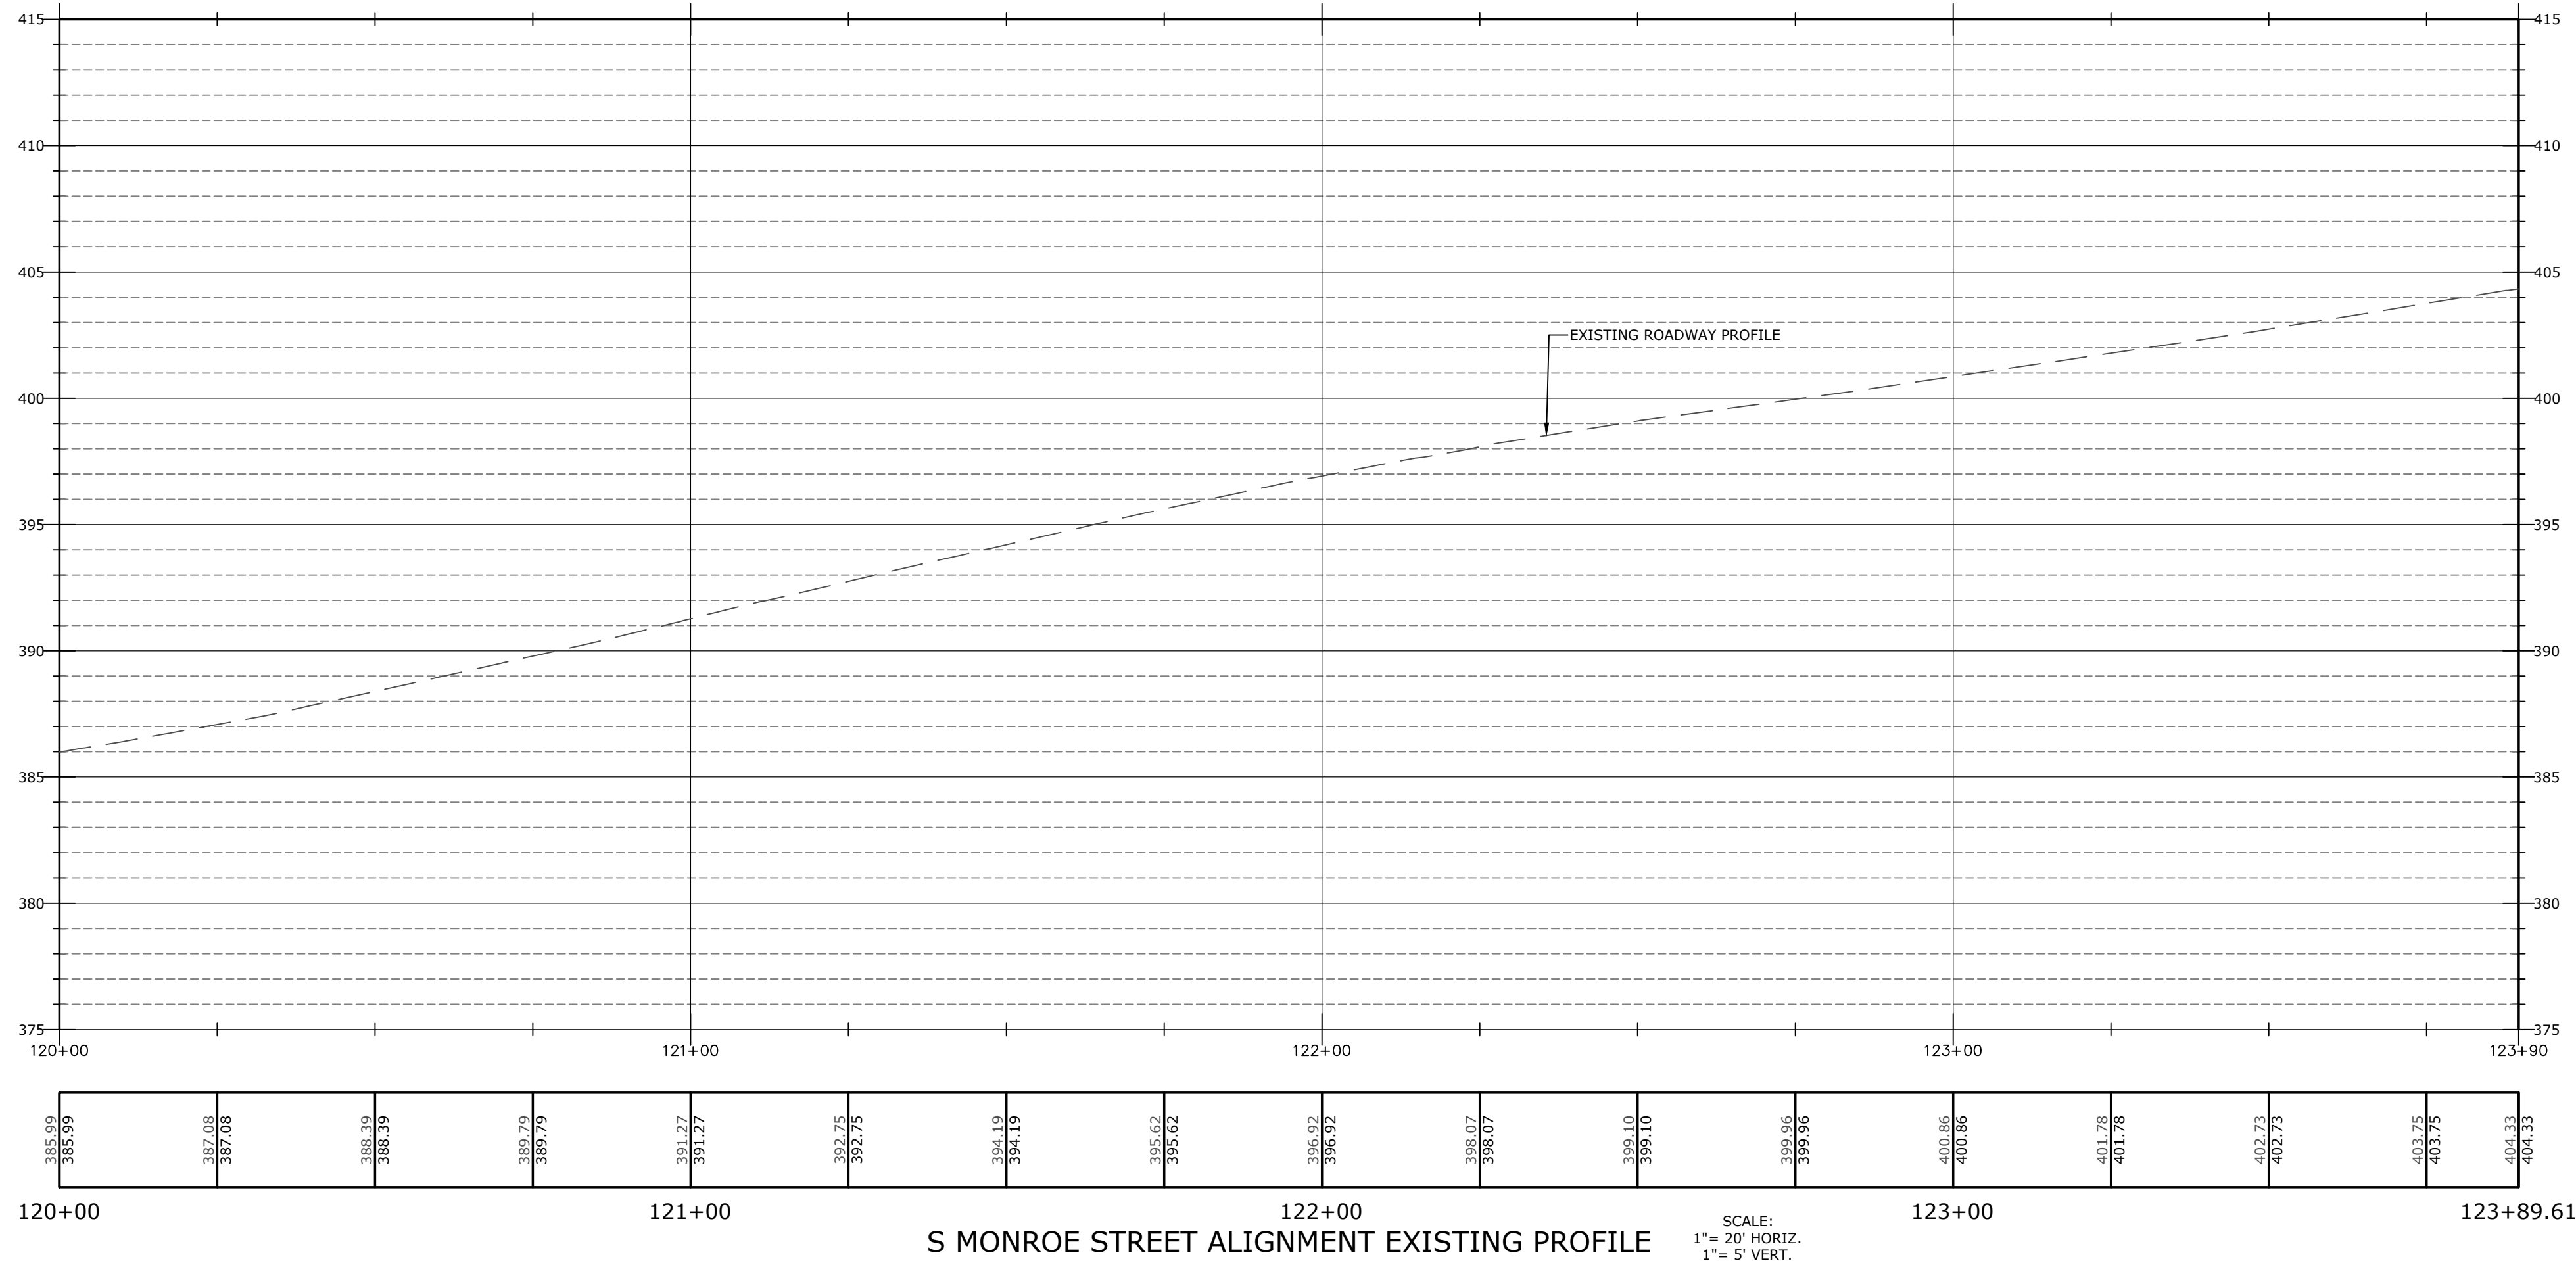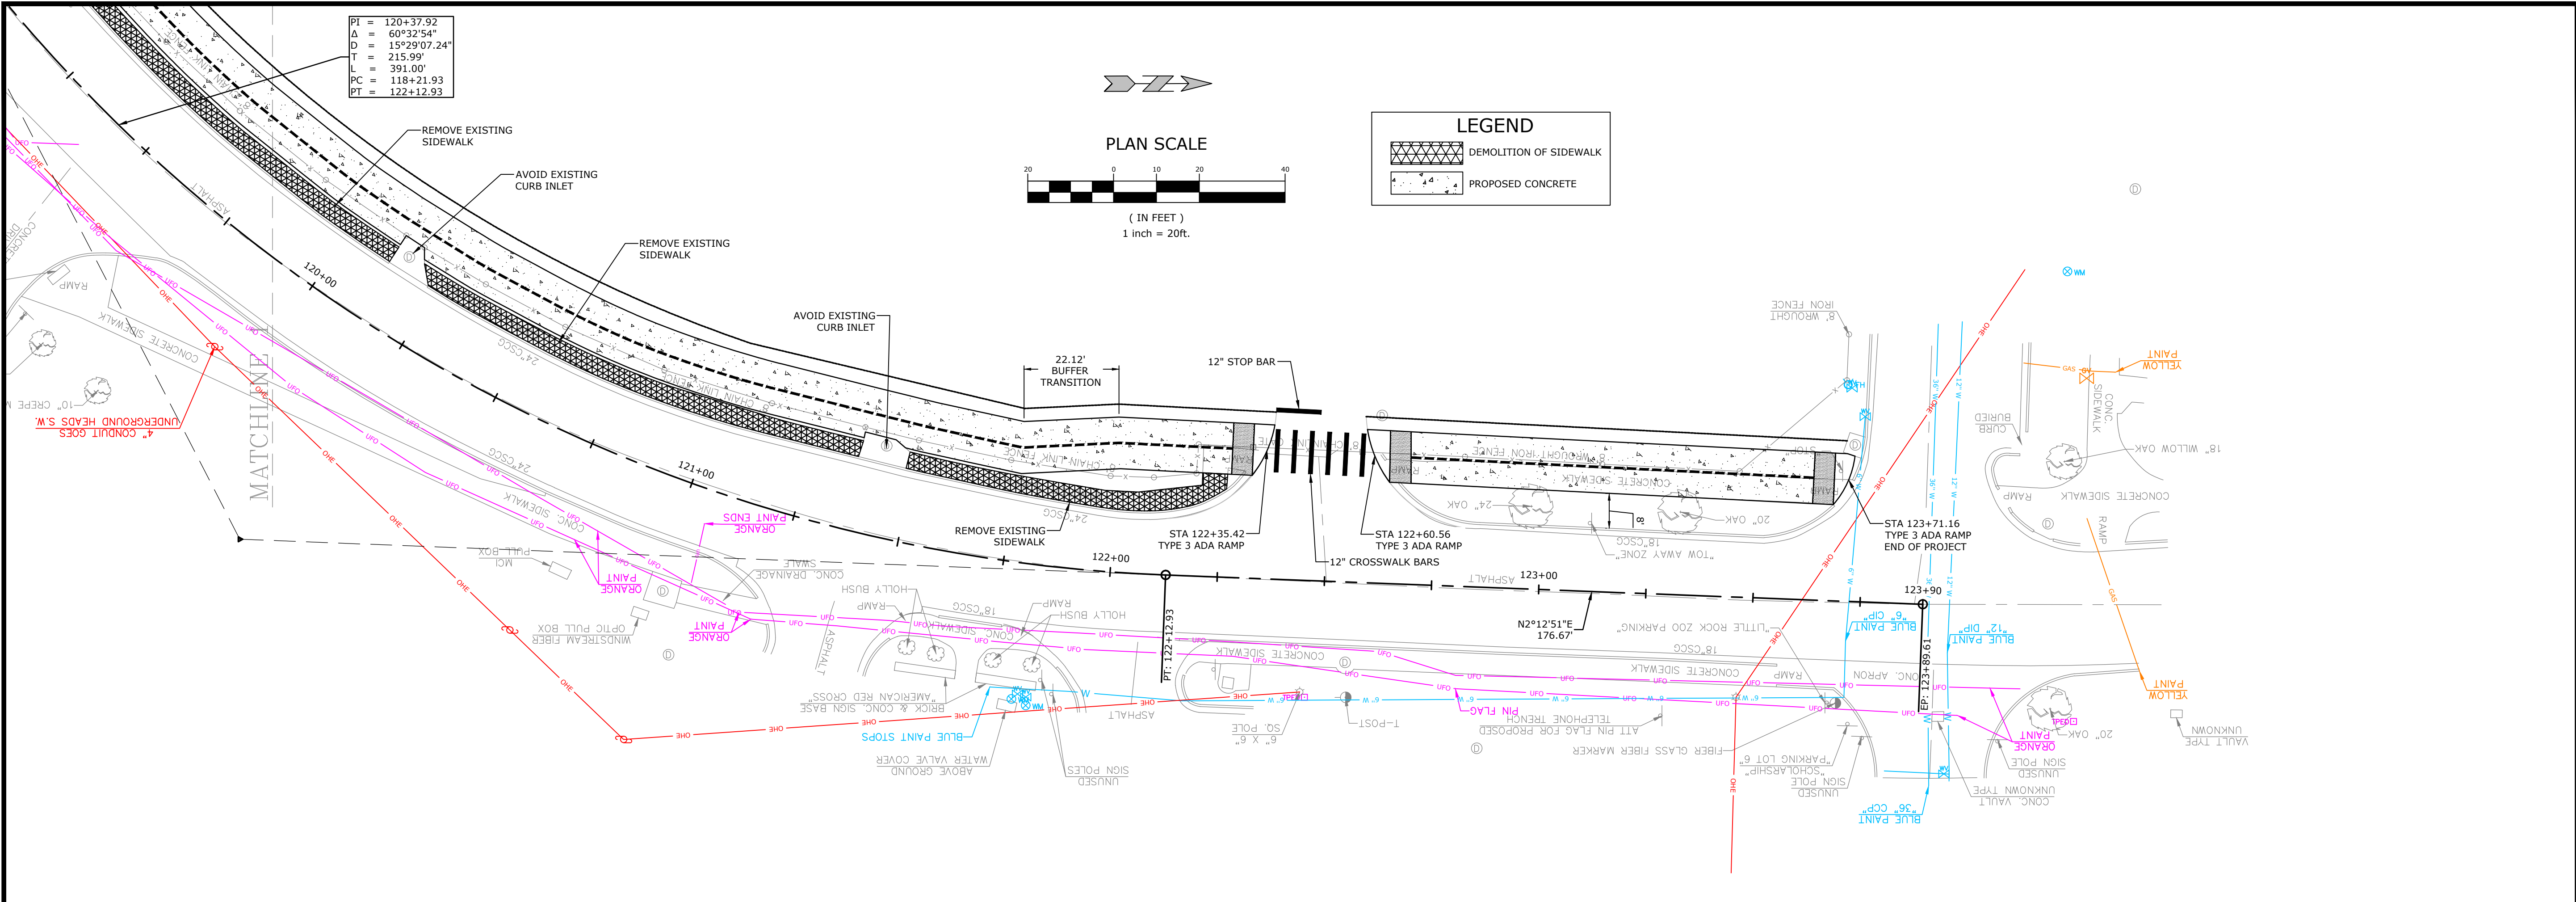

MCE McCLELLAND CONSULTING ENGINEERS, INC.
DESIGNED TO SERVE
7302 KANIS ROAD
LITTLE ROCK, ARKANSAS 72204
(501) 371-0272
HTTP://WWW.MCE-US.COM

PRELIMINARY
NOT FOR
CONSTRUCTION

ORIGINAL SIGNATURE ON FILE

LITTLE ROCK S JOB NO. 061757
JONESBORO CHILDRENS TRAIL
LITTLE ROCK, ARKANSAS

811
Know what's below.
Call before you dig.

REVISIONS	
REV	DESCRIPTION

PLAN & PROFILE
III

DESIGNED BY: WTC	DRAWN BY: WTC
DATE: JAN 2023	REVISION:
SCALE: 1" = 20'	JOB NUMBER: 22-5767

8