



**CLR PROJECT
PLEASANT TREE
DRAINAGE IMPROVEMENTS
LITTLE ROCK, ARKANSAS**

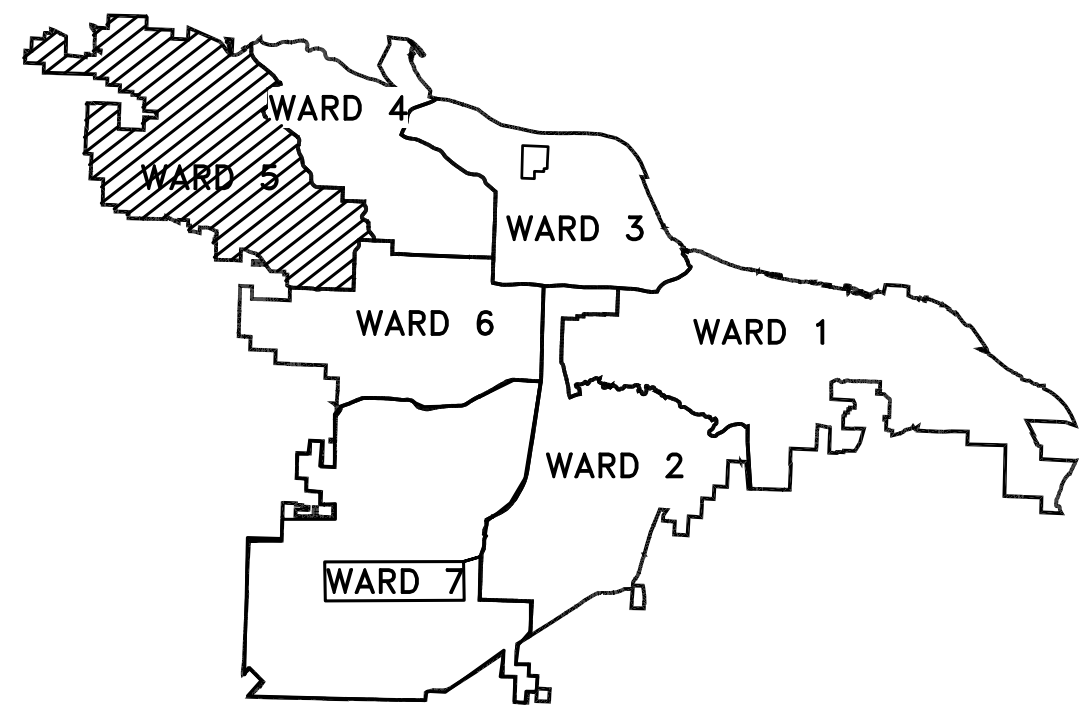

PROJECT LOCATION – WARD 5

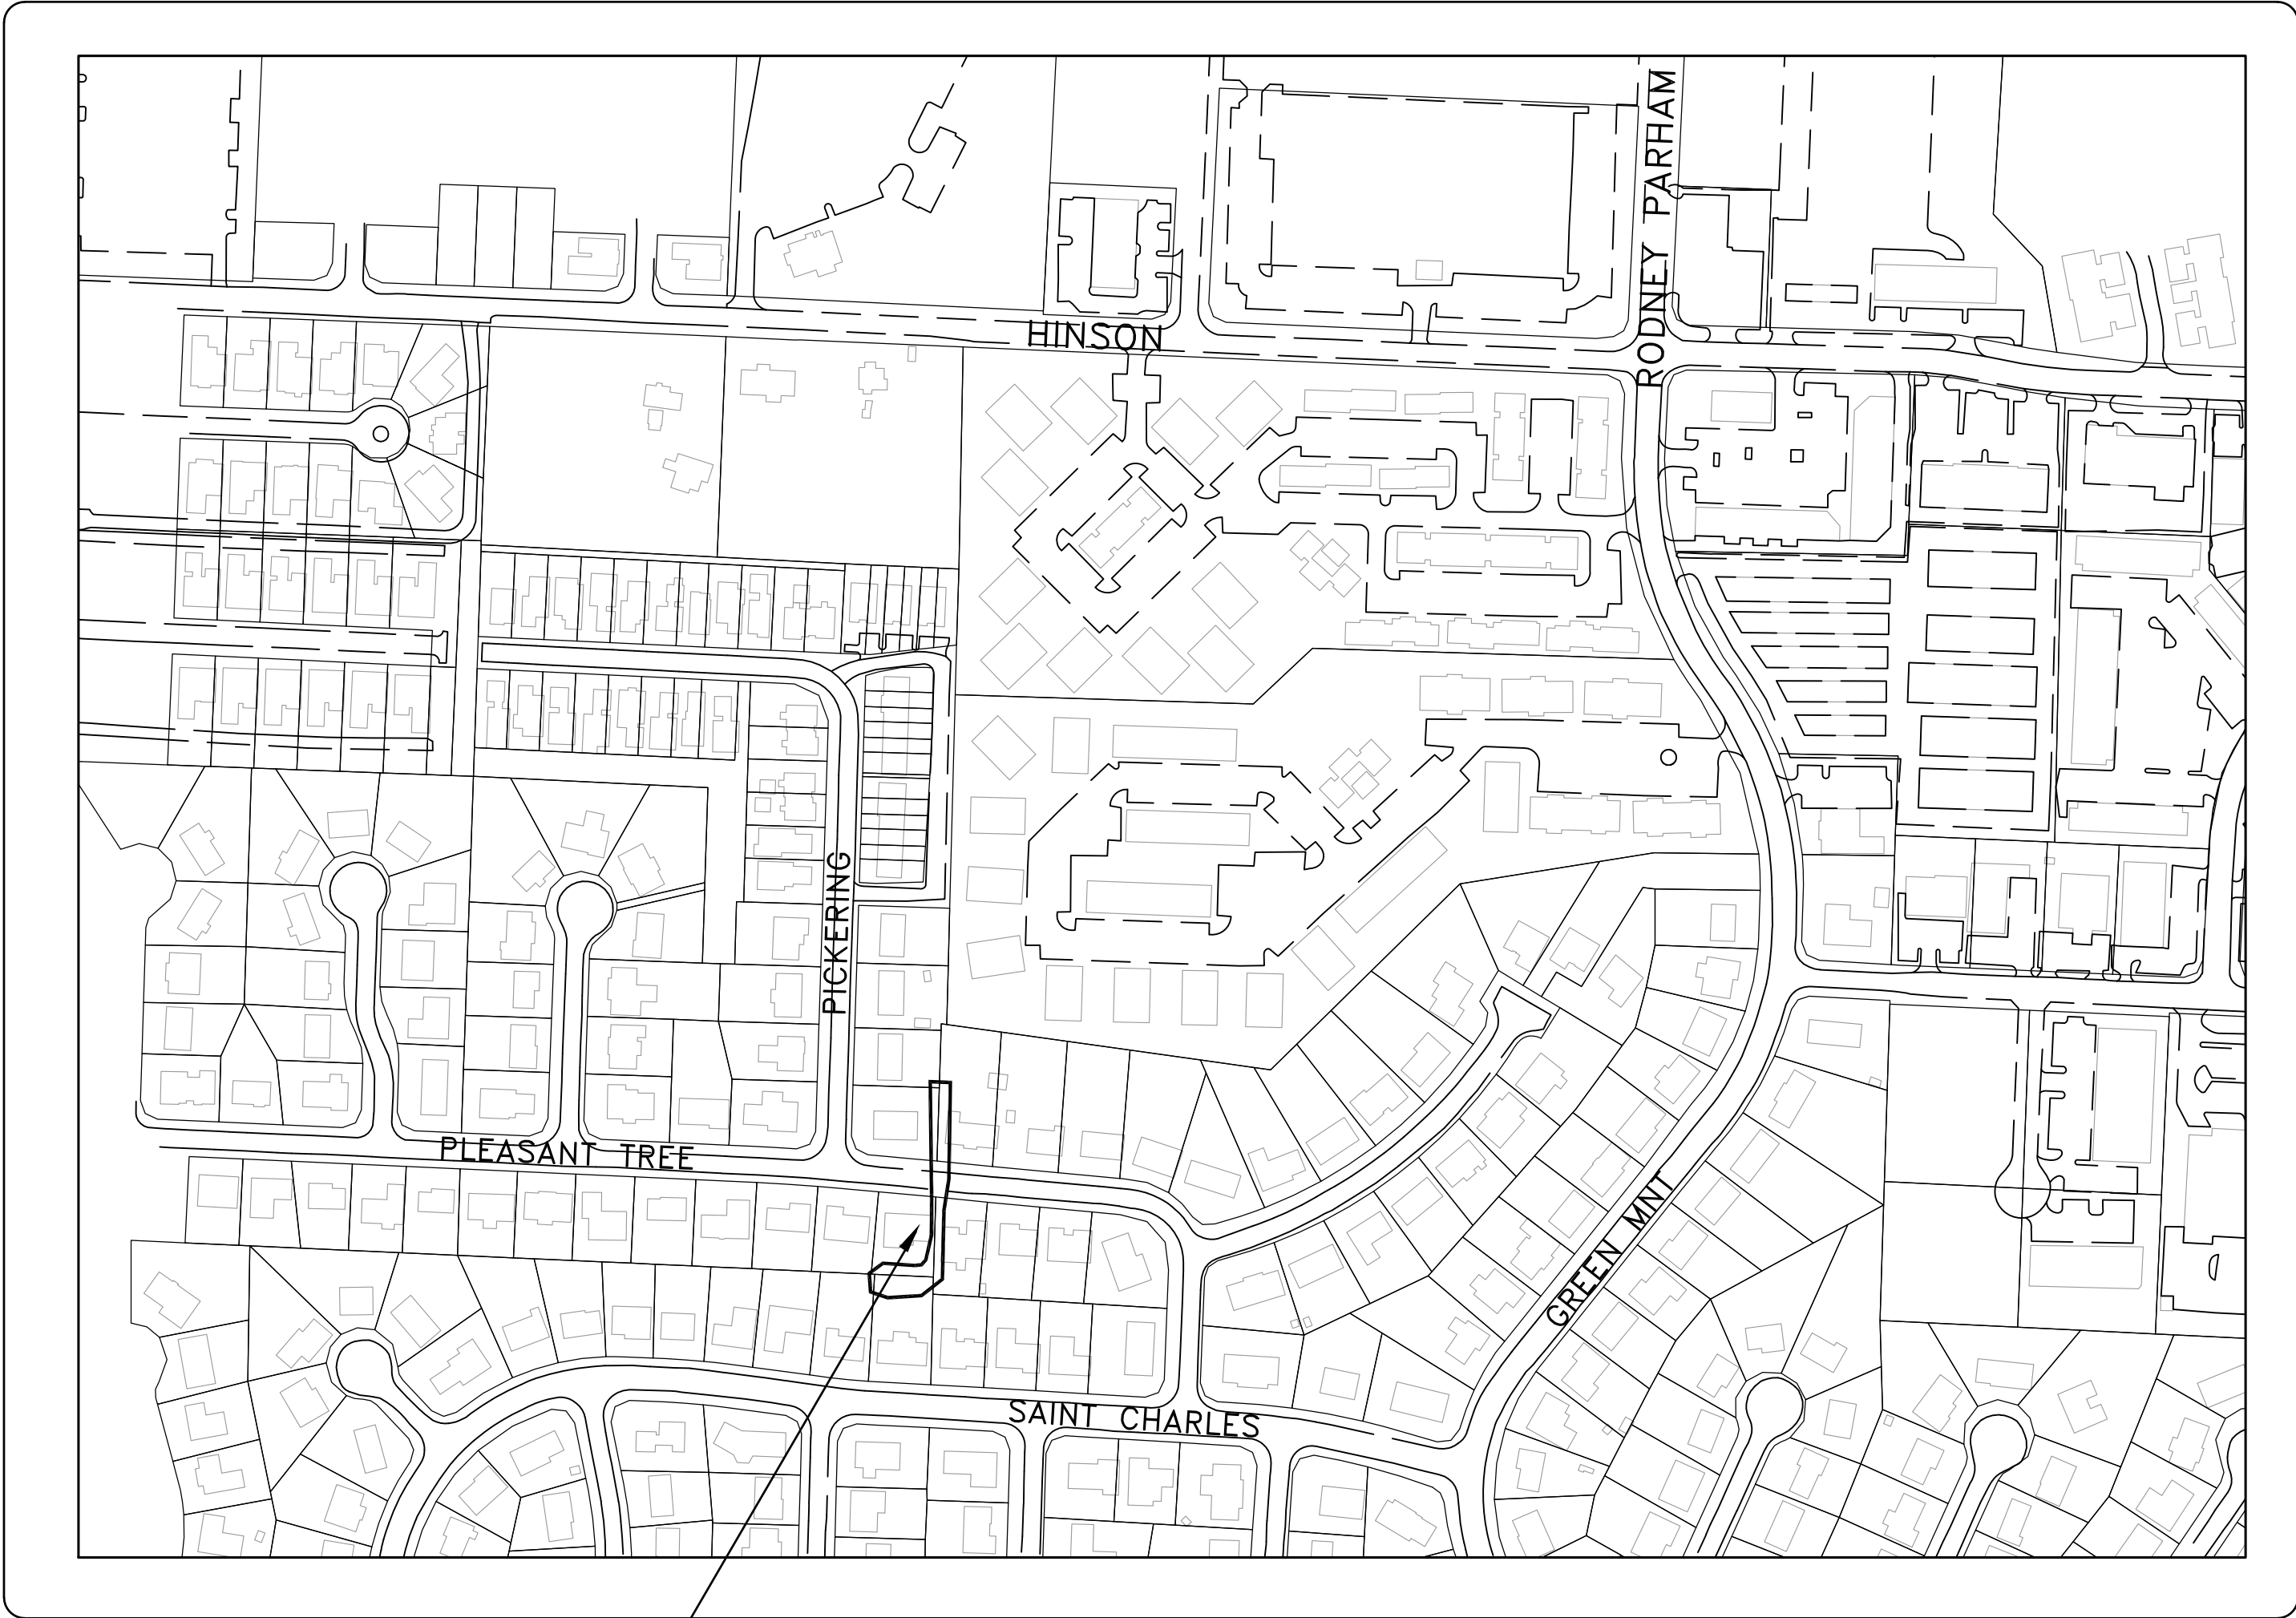

*PROJECT
LOCATION*

DEPARTMENT OF PUBLIC WORKS
CIVIL ENGINEERING
701 WEST MARKHAM STREET
LITTLE ROCK, ARKANSAS 72201


SHEET NO.	TITLE
C1	COVER SHEET
C2	GENERAL NOTES, LEGEND AND QUANTITIES
C3	DITCH – PLAN VIEW
C4	DITCH – CROSS SECTIONS
C5	PIPE – PLAN VIEW
C6	OVERALL – PLAN VIEW



REVISIONS	DATE

CITY OF LITTLE ROCK, ARKANSAS	COVER SHEET
PLEASANT TREE DRAINAGE IMPROVEMENTS	

DEPARTMENT OF PUBLIC WORKS	
CIVIL ENGINEERING	
701 W. MARKHAM LITTLE ROCK, ARKANSAS 72201	

 

DRAWN BY	VH
DESIGNED	DH
CHECKED	DH
DATE	06-14-22
SCALE	NTS
PROJECT NO.	07-15-DR-275
SHEET NO.	C1

PRICING OF ESTIMATED QUANTITIES			ENGIN
PLEASANT TREE DRAINAGE IMPROVEMENTS			
14-Jun-22			
ITEM #	ITEM DESCRIPTION	UNIT	QUANTITY
2.01	SITE PREPERATION	LS	1
3.01	UNCLASSIFIED EXCAVATION	CY	20
3.06	BORROW MATERIAL	CY	100
10.01	JUNCTION BOX (4' BOX)	EA	1
10.02	AREA INLET (4' BOX)	EA	1
10.04	CURB INLET (4' BOX)	EA	2
10.07	WING 3 EXTENSION	EA	2
10.10	WING 6' EXTENSION	EA	2
13.36S	36" SIDE DRAIN	LF	285
13.36C	36" CROSS DRAIN	LF	28
14.01	SOLD SOD	SY	500
SP	REPAIR IRRIGATION SYSTEM	LS	1
17.01	PAVEMENT REPAIRS	SY	90
18.01	REMOVE AND REPLACE WOOD FENCE	LF	50
18.02	REMOVE AND REPLACE CHAIN LINK FENCE	LF	50
18.45	RIP-RAP	CY	10
19.1	FINAL CLEAN-UP	LS	1
25.04	TEMPORARY CHAIN LINK FENCE (4' DOG FENCE)	LF	100
25.26	REMOVE/REPLACE 4' CHAIN LINK FENCE	LF	50
606.36	FLARED END SECTION (36")	EA	1
SP	REMOVE ASPHAT BERM AT DW LIP (11812 PLEASANT TREE)	LS	1

NOTES:

THIS AREA IS FOR ANY SPECIAL CONDITIONS OR NOTES THAT NEED TO BE ADDED TO THE PLAN SET THAT ARE NOT COVERED IN THE BID/CONTRACT DOCUMENTS OR STANDARD SPECIFICATIONS.

EXISTING	PROPOSED
IRON ROD	PROPOSED CONTOUR
PK NAIL	PROPOSED SPOT ELEVATION
R.R. SPIKE	PROPOSED SPOT CURB ELEVATION
CONC. MONUMENT	STORM SEWER – PIPE
WATER VALVE	STORM SEWER – MITERED END SECTION
WATER METER	STORM SEWER – GRATE INLET
FIRE HYDRANT	STORM SEWER – JUNCTION BOX
GAS METER	STORM SEWER – FLARED END SECTION
GAS VALVE	STORM SEWER – HEADWALL
CLEAN-OUT	STORM SEWER – SINGLE WING
GUARD POST (BOLLARD)	STORM SEWER – DOUBLE WING
SIGN POST	STORM SEWER – AREA INLET
BENCHMARK	GRADE BREAK LINE
STORM SEWER MANHOLE	HIGH POINT
SANITARY SEWER MANHOLE	LOW POINT
TELEPHONE MANHOLE	CUT LINE
ELECTRIC MANHOLE	FILL LINE
TELEPHONE BOX	SANITARY SEWER PIPE
ELECTRIC BOX	SANITARY SEWER MANHOLE
CABLE BOX	PROPOSED CURB
UTILITY POLE	PROPOSED CONCRETE
GUY WIRE	CONSTRUCTION – ENTRANCE/EXIT
LIGHT POLE	CHECK DAM
POST OR POLE (TYPE AS NOTED)	DIVERSION BERM
MAILBOX	DOWNDRAIN STRUCTURE – TEMPORARY
DECIDUOUS TREE	ROCK DAM
EVERGREEN/CONIFEROUS TREE	SEDIMENT BARRIER – SILT FENCE
BUSH	SEDIMENT BARRIER – GRAVEL RING
PROPERTY LINE	SEDIMENT BARRIER – BLOCK & GRAVEL
SETBACK LINE	SEDIMENT BARRIER – BLOCK
EASEMENT LINE	TEMPORARY SEDIMENT BASIN
CURB	SILT FENCE – TYPE A
FENCE	SILT FENCE – TYPE B
OVERHEAD ELECTRIC	SILT FENCE – TYPE C
OVERHEAD TELEPHONE	STORM DRAIN OUTLET PROTECTION
OVERHEAD CABLE	SURFACE ROUGHENING
UNDERGROUND TELEPHONE	DISTURBED AREA STABILIZATION –TEMPORARY STABILIZATION
UNDERGROUND ELECTRIC	DISTURBED AREA STABILIZATION –TEMPORARY GRASSING
UNDERGROUND CABLE	DISTURBED AREA STABILIZATION –PERMANENT GRASSING
WATER LINE	MATTING/BLANKETS
SEWER LINE	
GAS LINE	
STORM SEWER/CULVERT	
EDGE OF WOODS	
CONTOUR LINE	

REVISIONS	DATE


CITY OF LITTLE ROCK, ARKANSAS
PLEASANT TREE DRAINAGE IMPROVEMENTS

QUANTITY SHEET

DEPARTMENT OF PUBLIC WORKS
CIVIL ENGINEERING
701 W. MARKHAM
LITTLE ROCK, ARKANSAS 72201



DRAWN BY VH
DESIGNED DH
CHECKED DH
DATE 06-14-2022
SCALE NTS
PROJECT NO. CLR #??
SHEET NO. C2

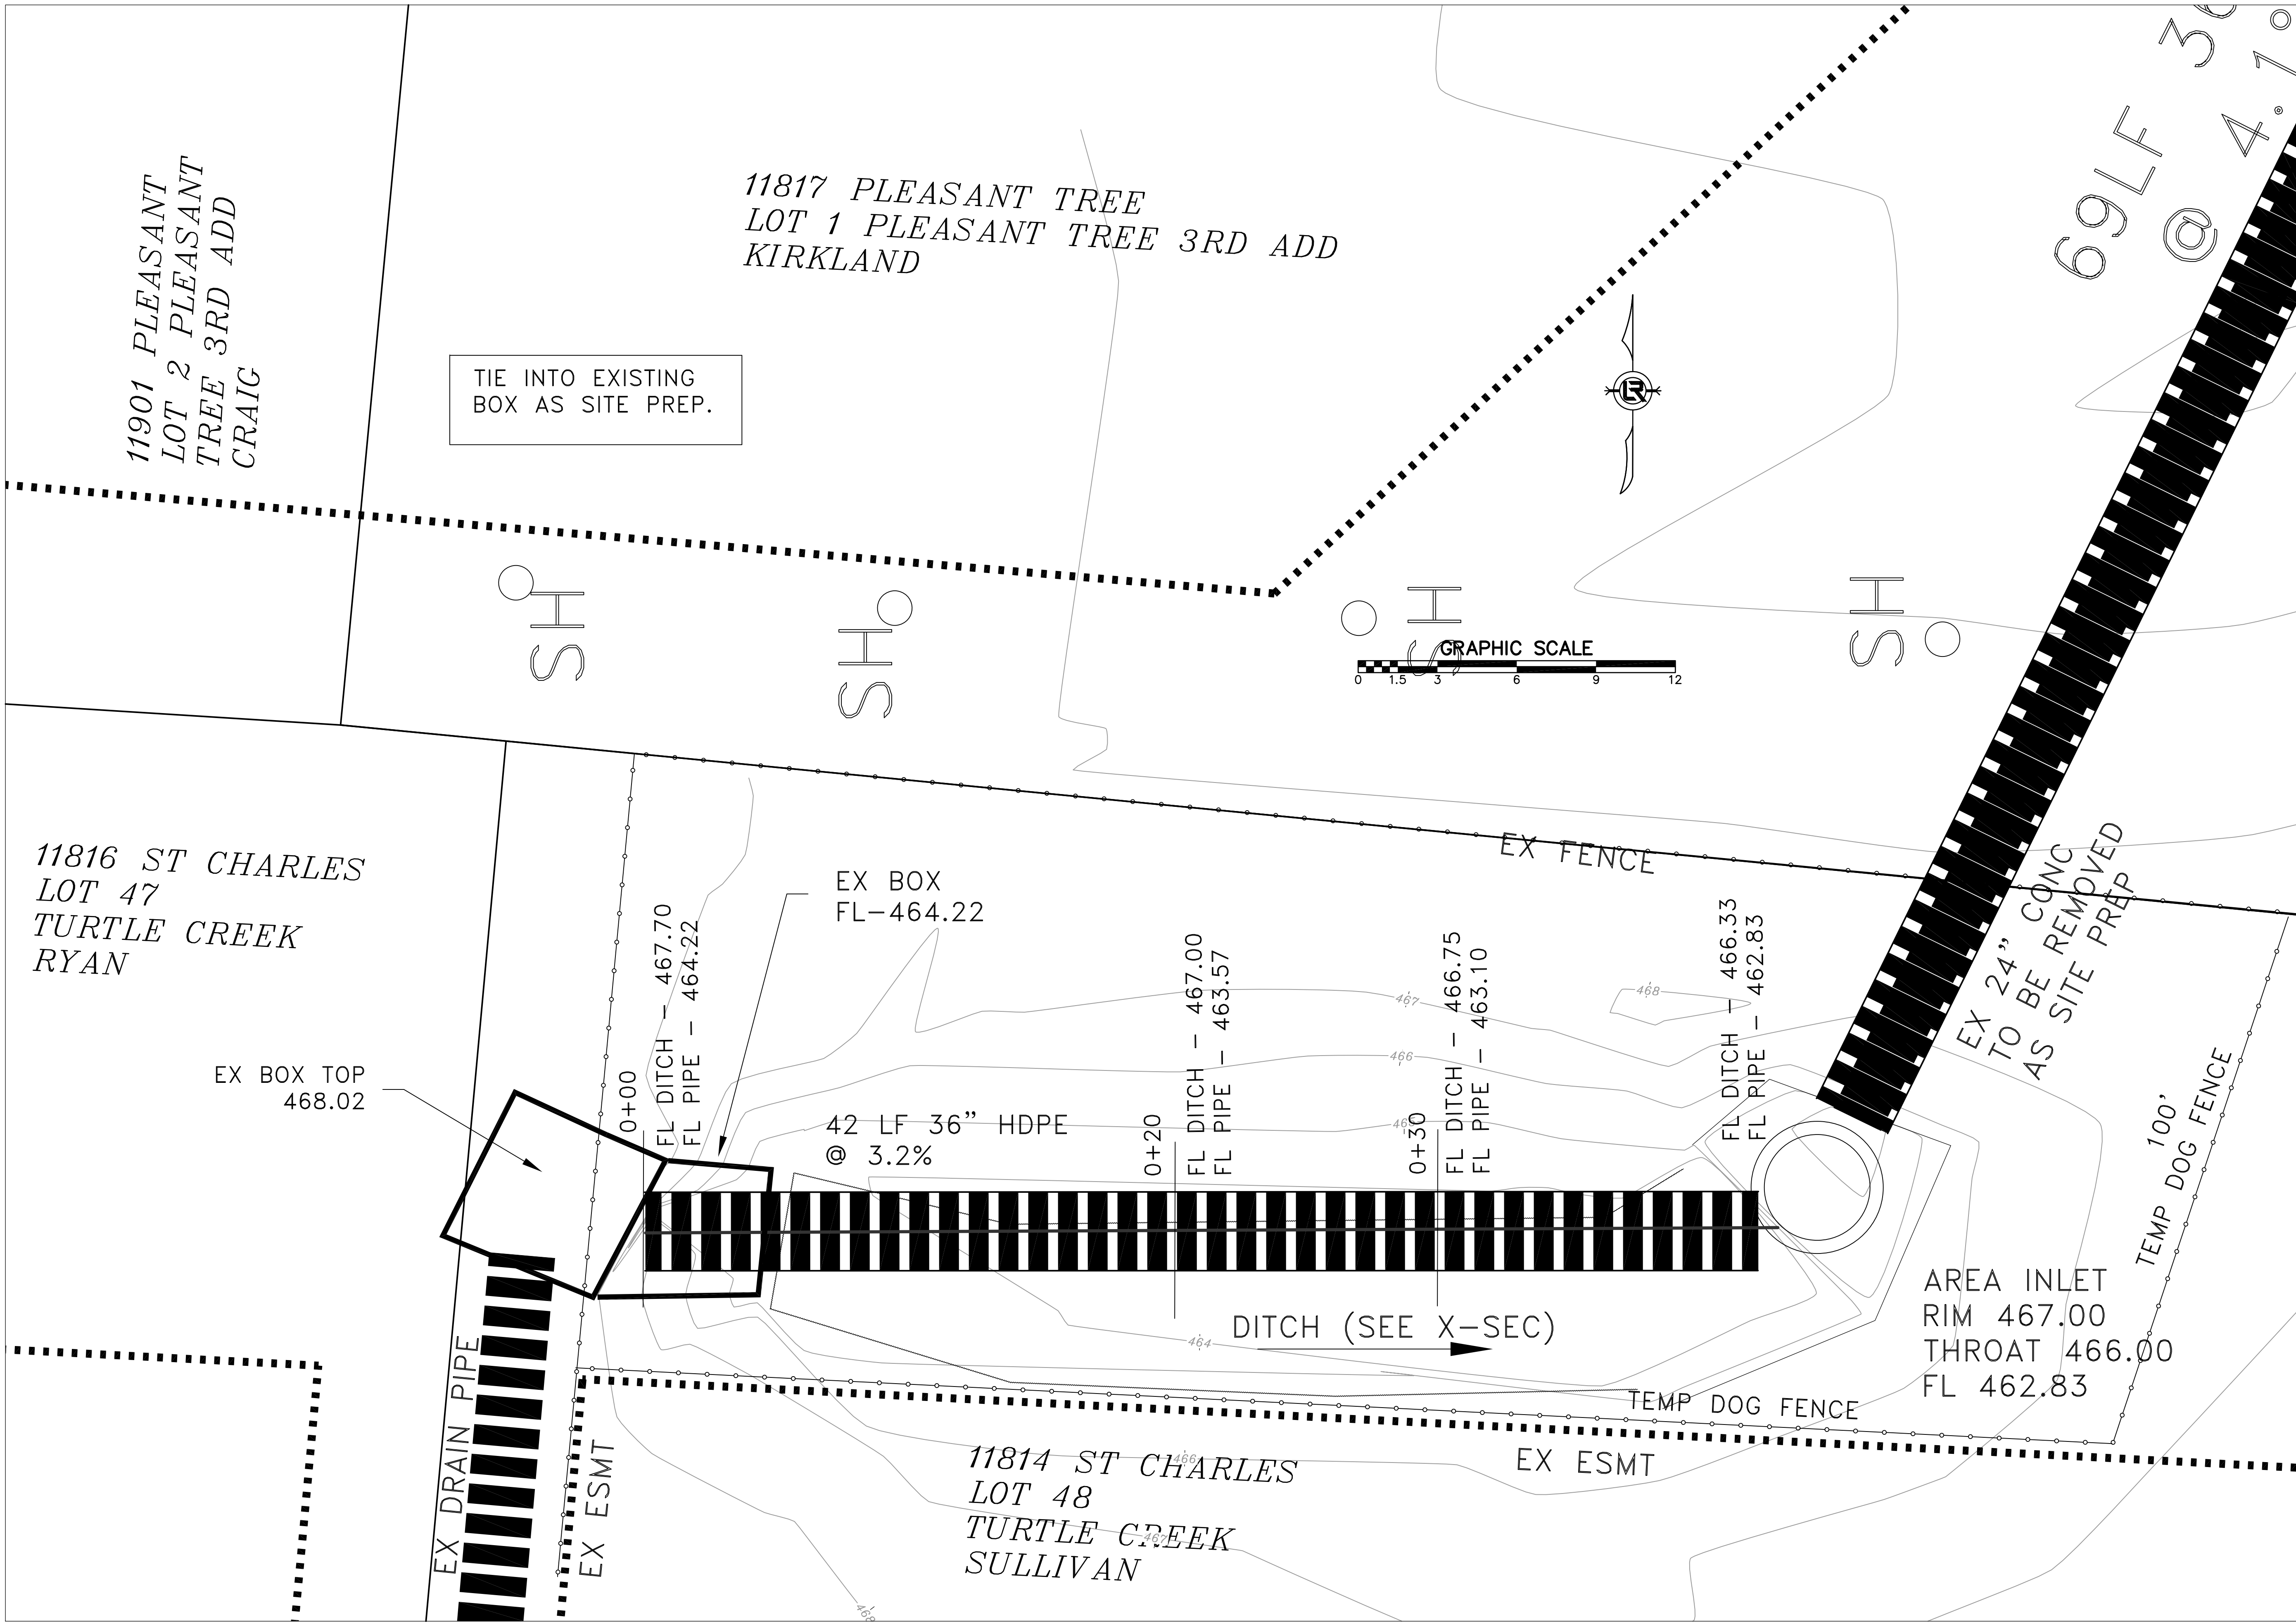

REVISIONS	DATE

CITY OF LITTLE ROCK, ARKANSAS

PLEASANT TREE DRAINAGE IMPROVEMENTS


DITCH - PLAN VIEW

DEPARTMENT OF PUBLIC WORKS

CIVIL ENGINEERING

701 W. MARKHAM

LITTLE ROCK, ARKANSAS 72201

 

DRAWN BY

DESIGNED





CHECKED

DATE
06-14-2022

SCALE
1"=3'

PROJECT NO.

SHEET NO.
C3

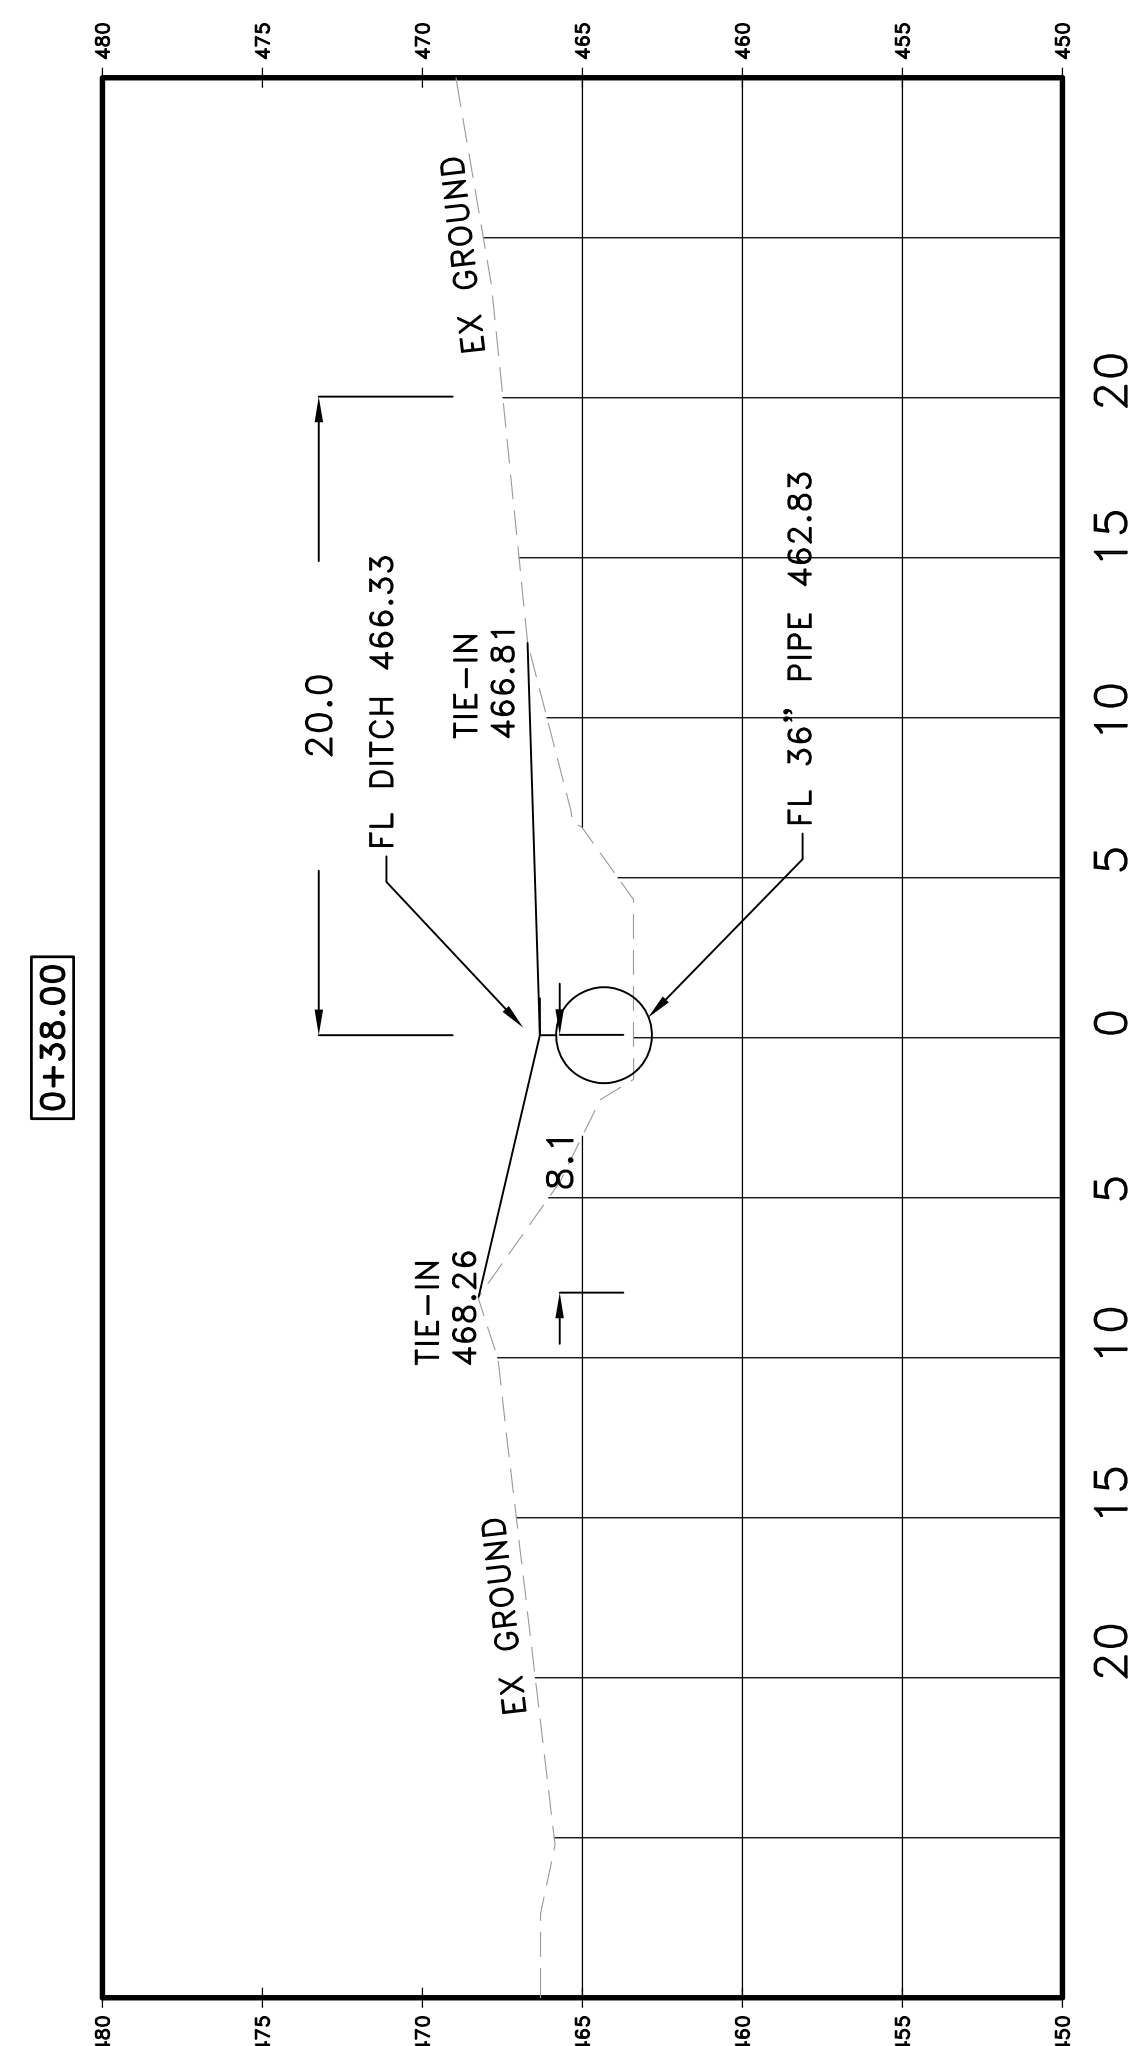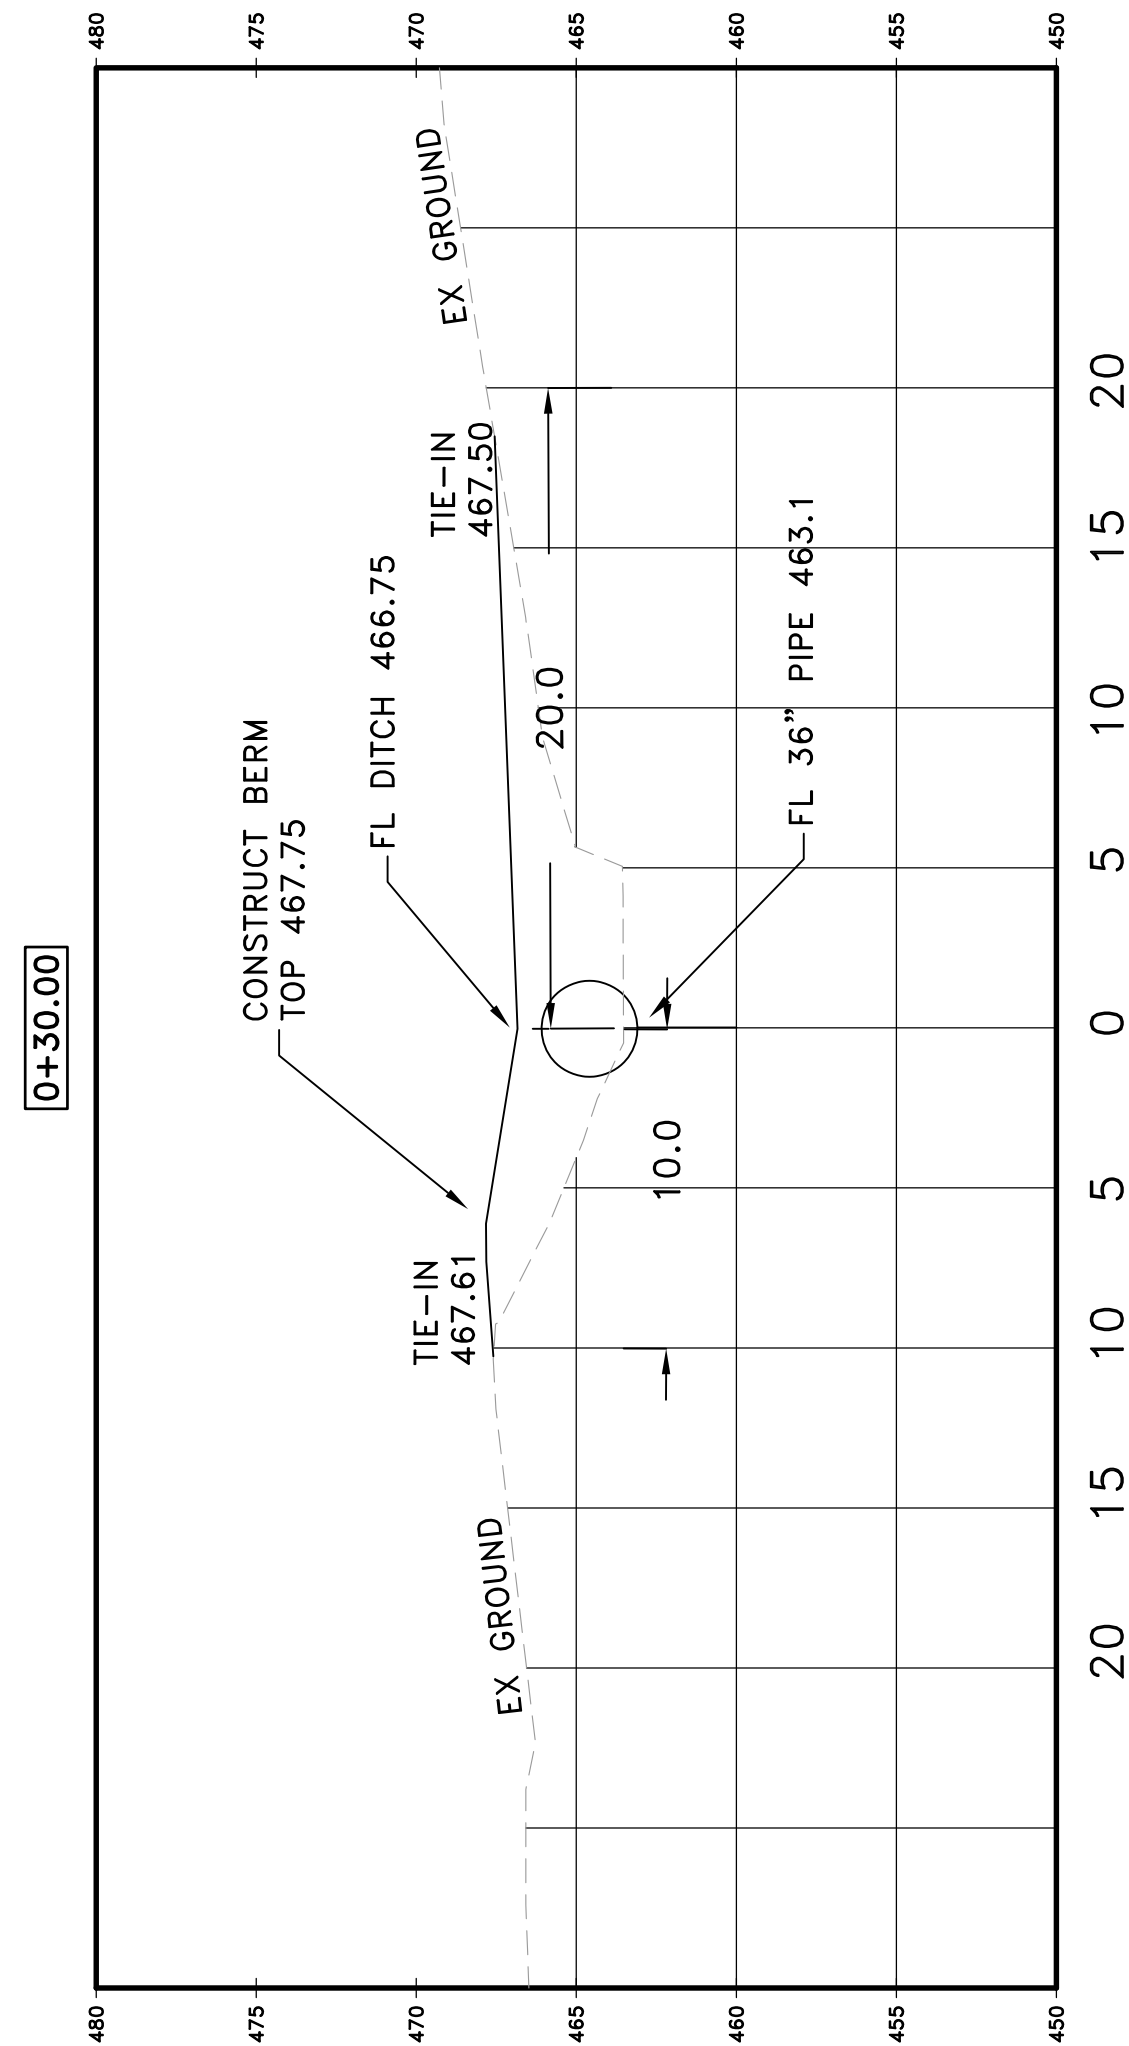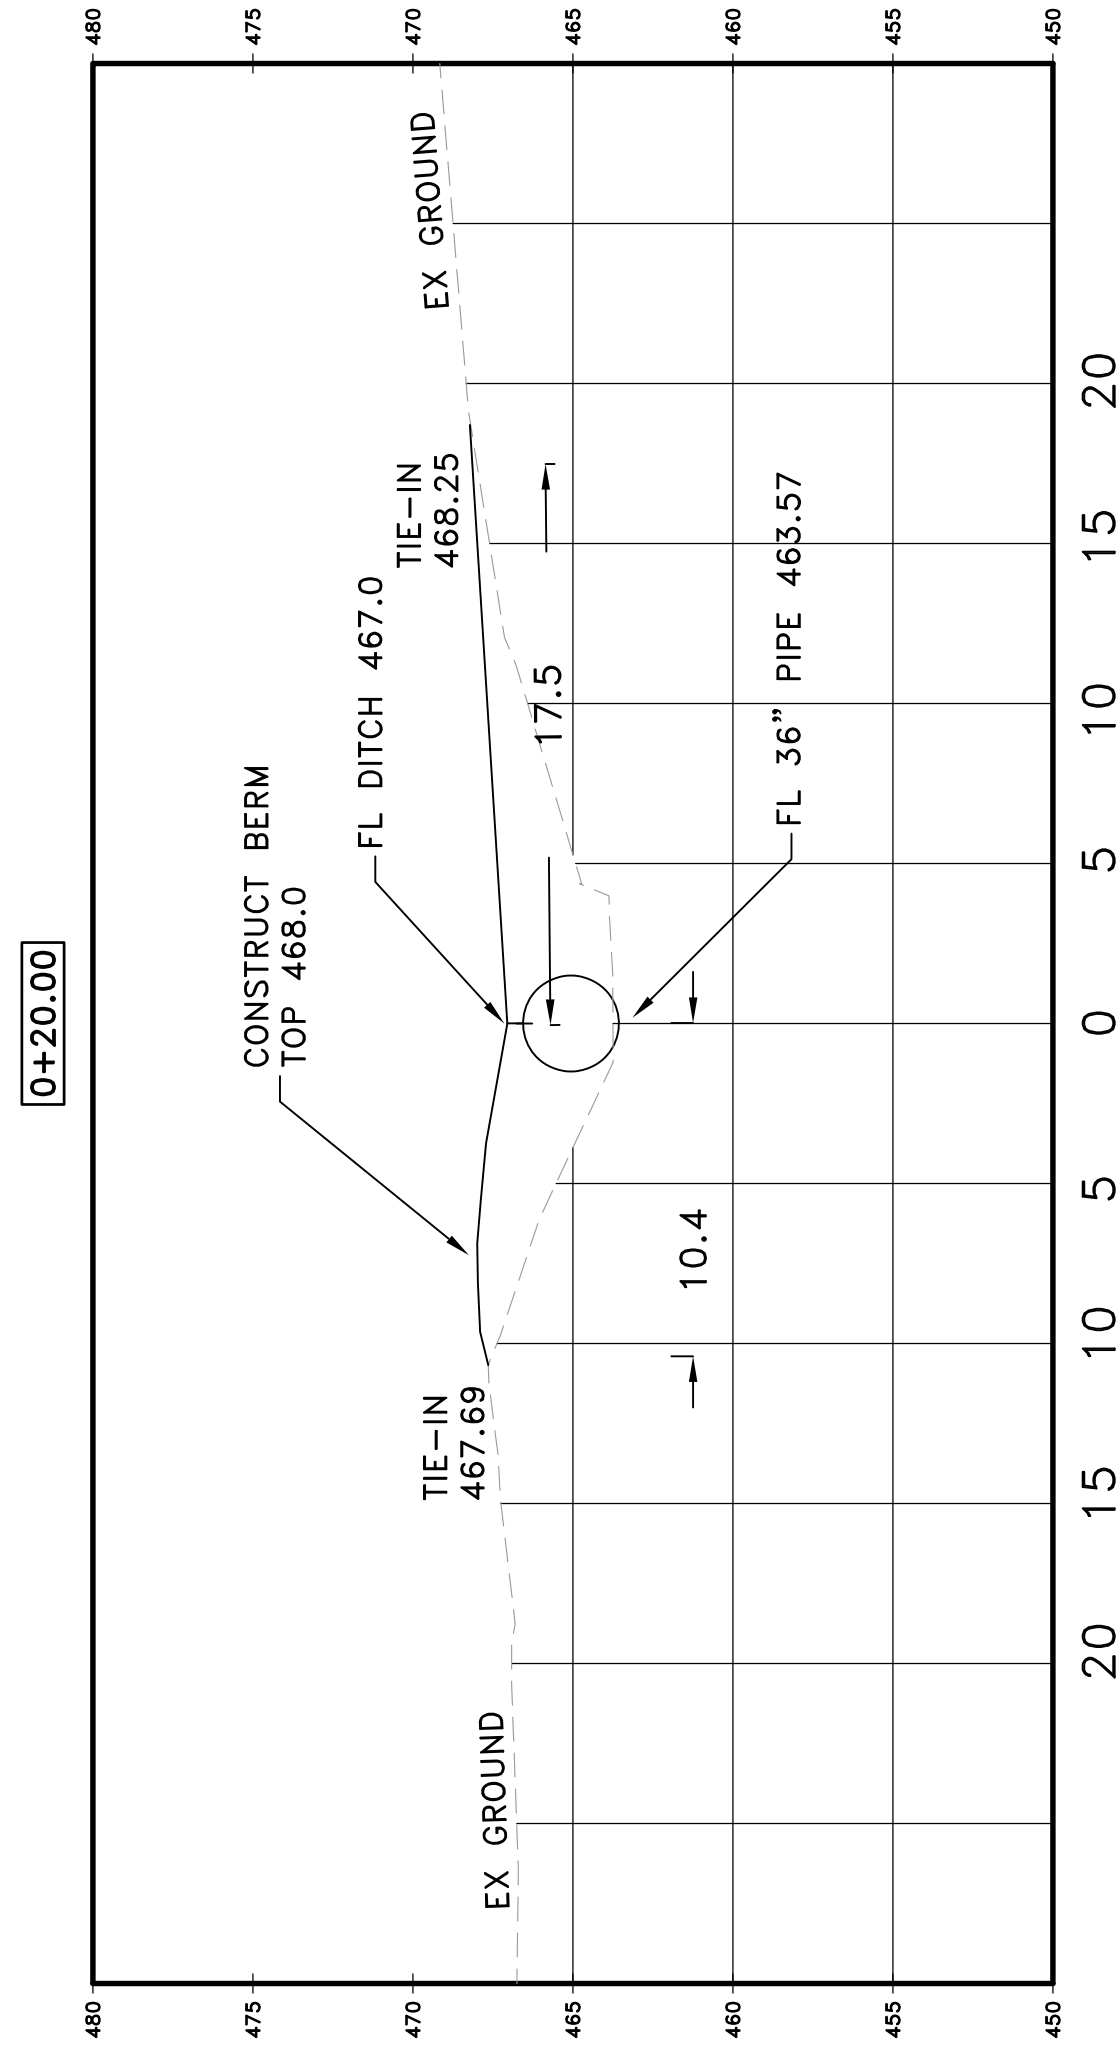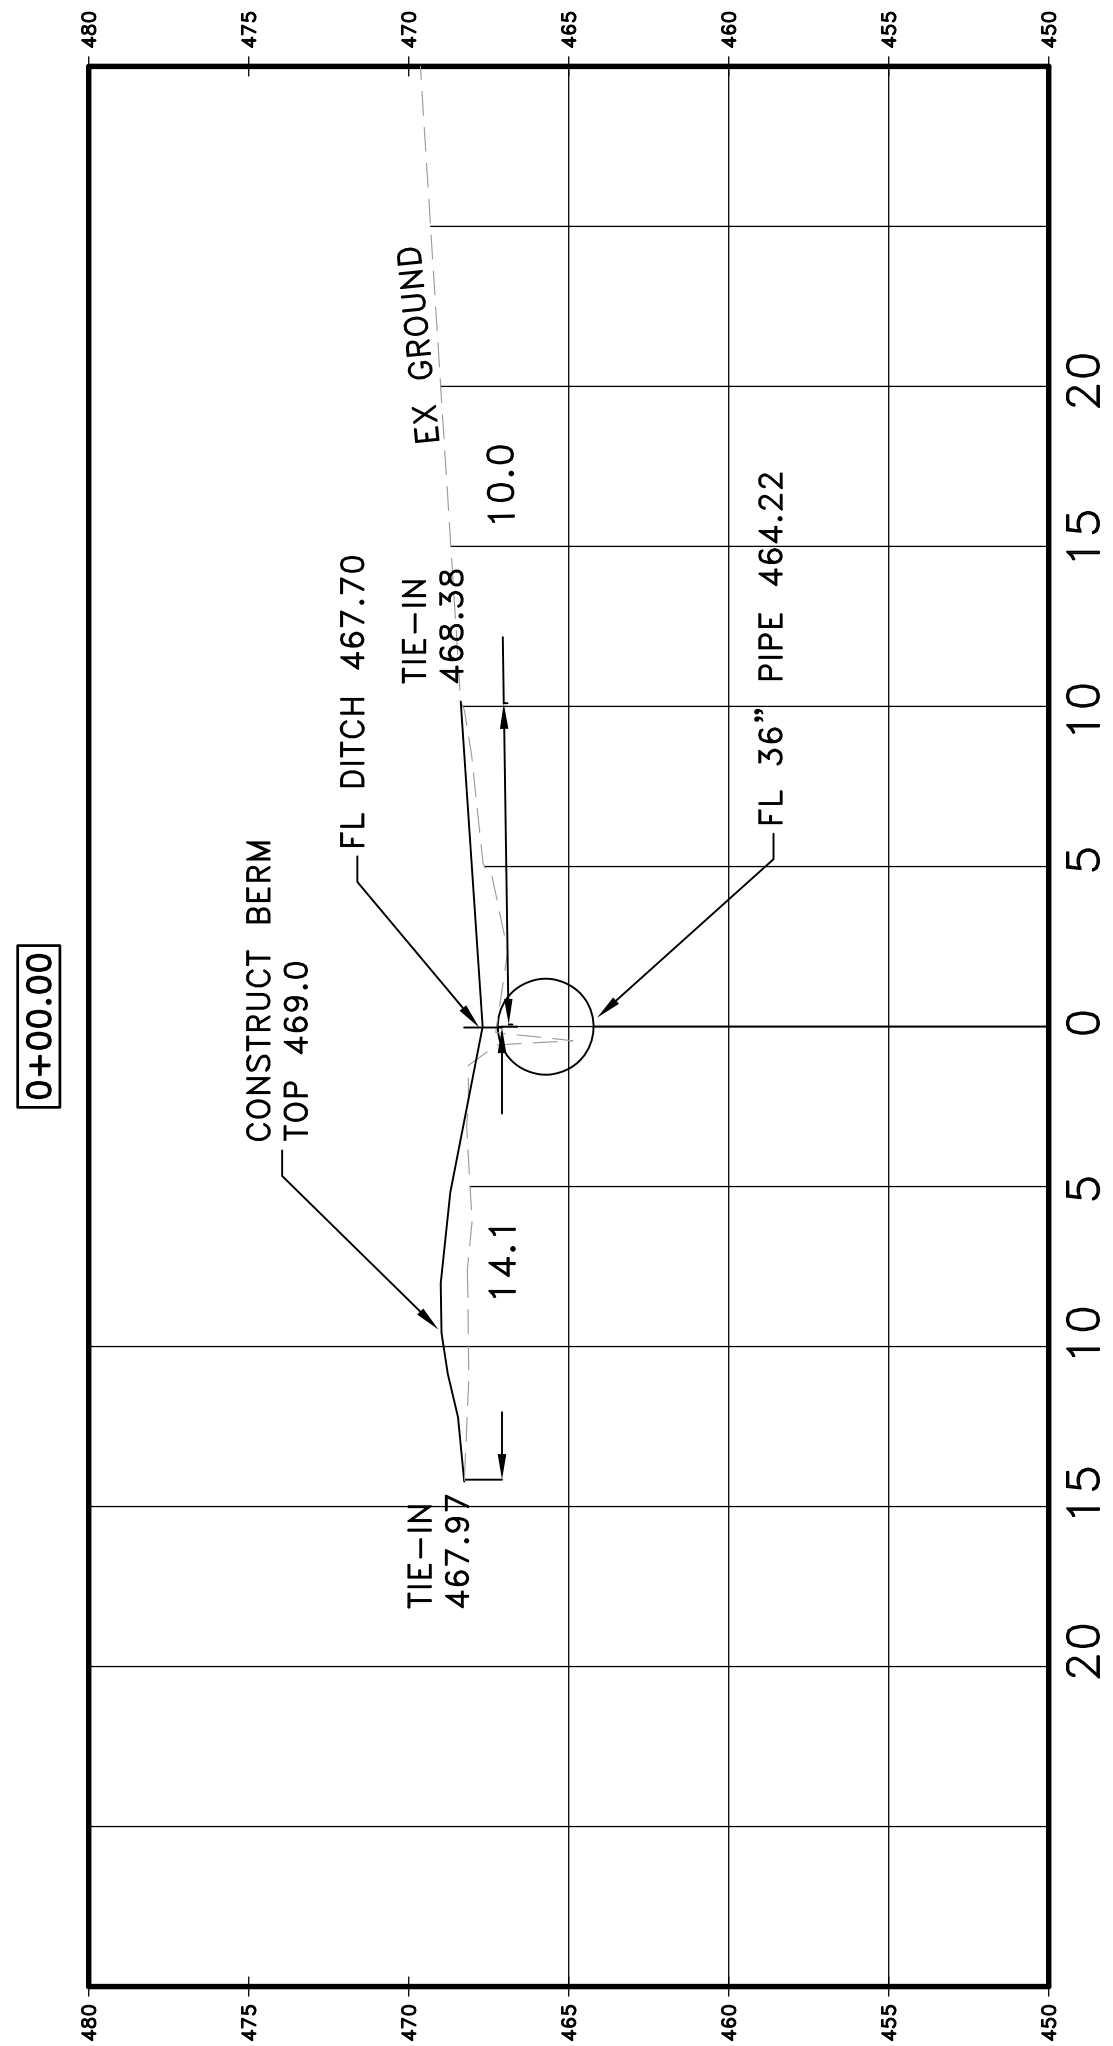

REVISIONS	DATE

CITY OF LITTLE ROCK, ARKANSAS

PLEASANT TREE DRAINAGE IMPROVEMENTS


DITCH CROSS SECTION

DEPARTMENT OF PUBLIC WORKS

CIVIL ENGINEERING

701 W. MARKHAM

LITTLE ROCK, ARKANSAS 72201

 

DRAWN BY

DESIGNED

CHECKED

DATE

06-14-2022


SCALE

1"=3'

PROJECT NO.

SHEET NO.

C4

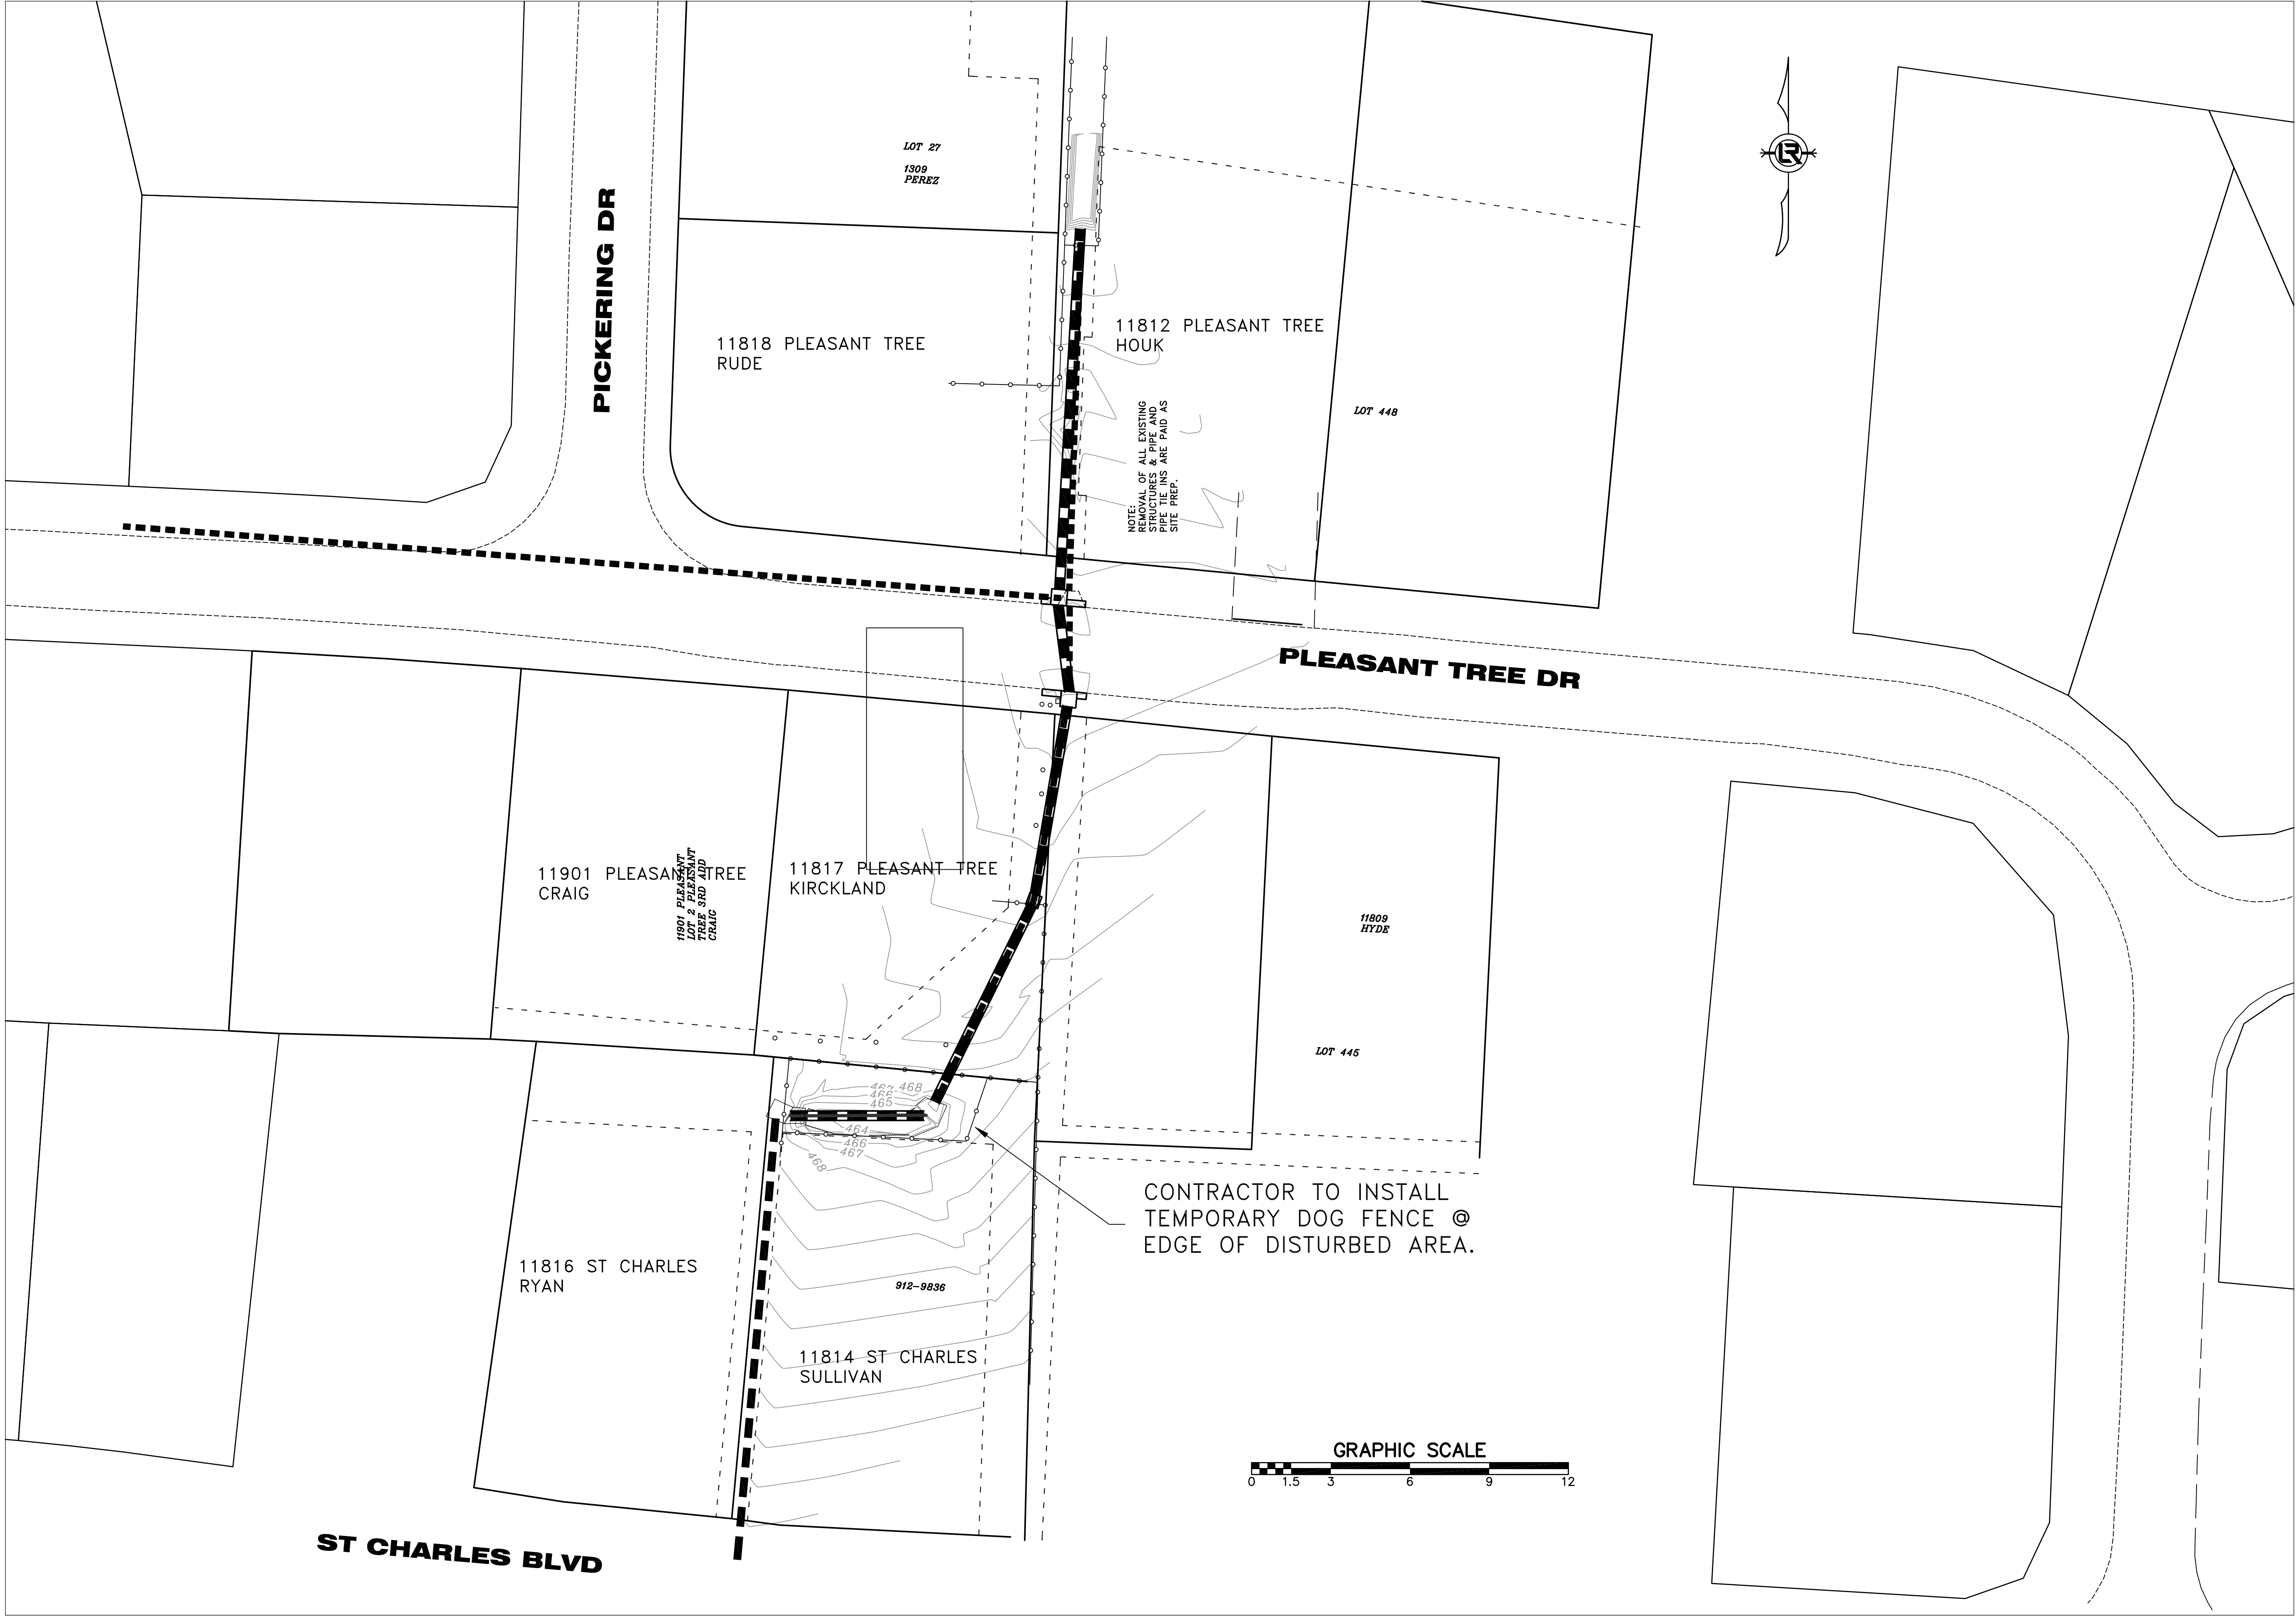

REVISIONS	DATE

CITY OF LITTLE ROCK, ARKANSAS
PLEASANT TREE DRAINAGE IMPROVEMENTS

OVERALL PLAN VIEW

DEPARTMENT OF PUBLIC WORKS
CIVIL ENGINEERING
701 W. MARKHAM
LITTLE ROCK, ARKANSAS 72201



DRAWN BY
DESIGNED
CHECKED
DATE
06-14-2022
SCALE
1"=20'
PROJECT NO.
SHEET NO.
C6