




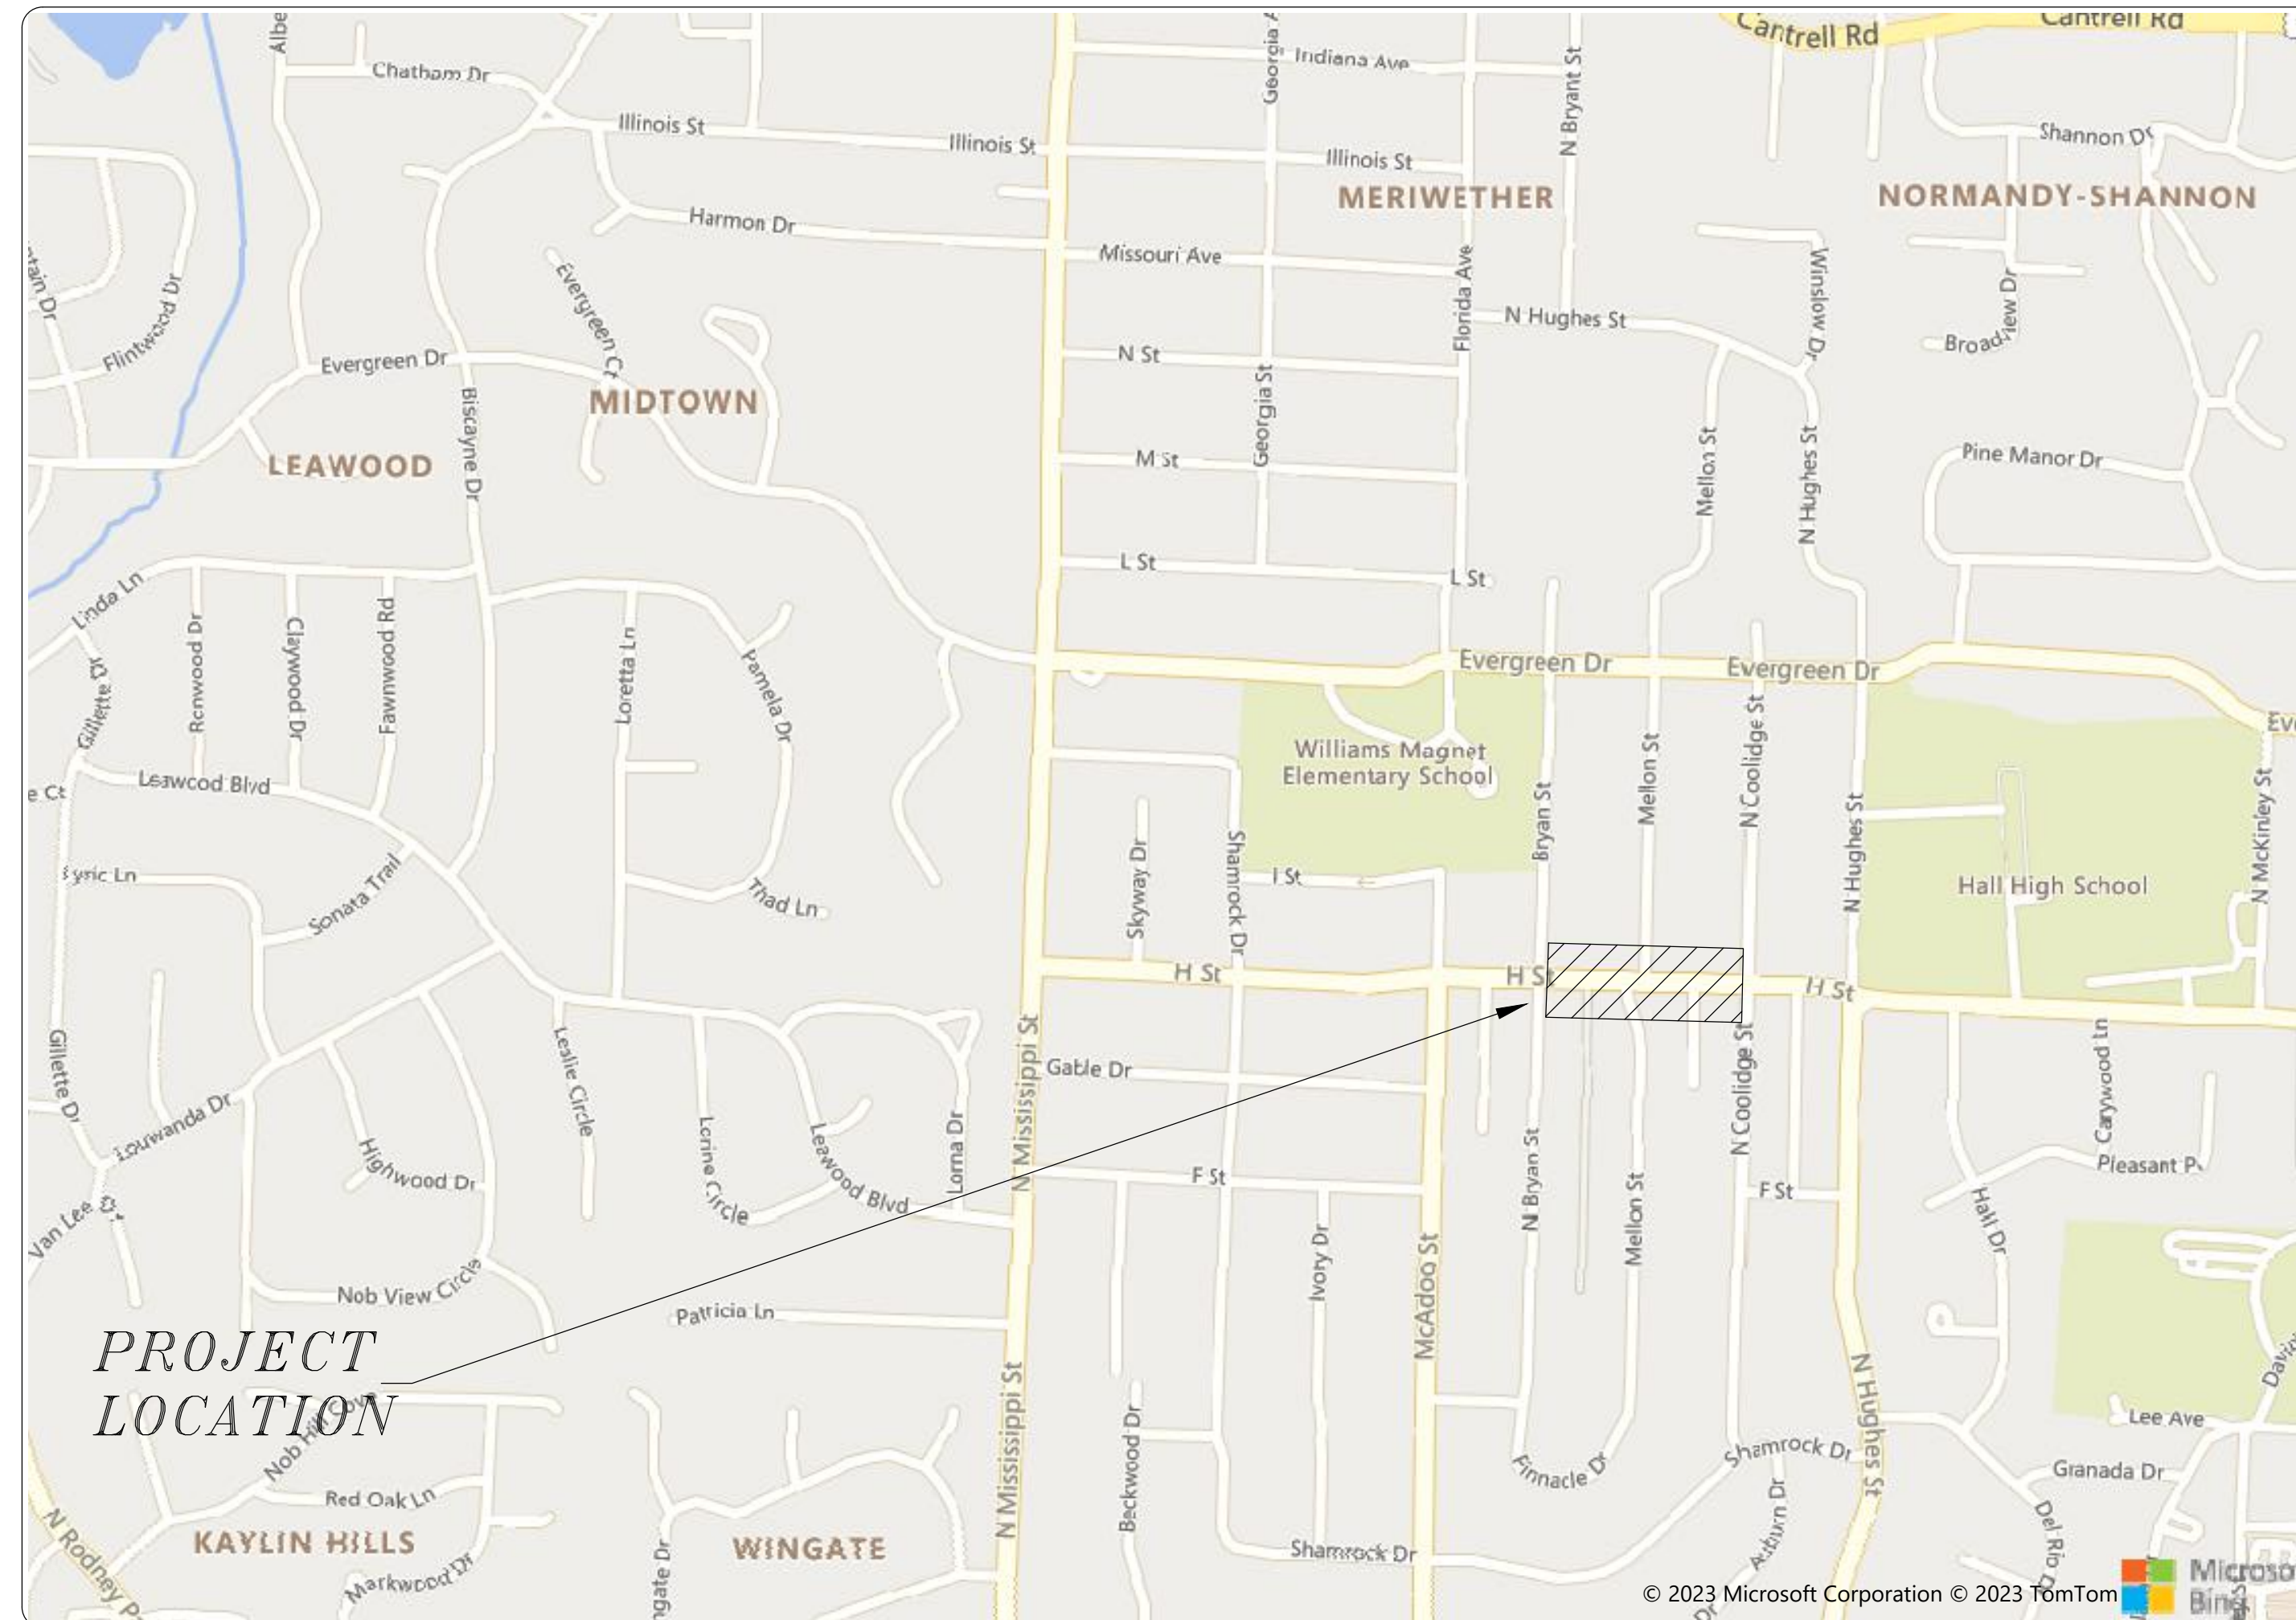


PROJECT LOCATION - WARD 3

[illegible]

15% SUBMITTAL




**Know what's below.
Call before you dig.**

REVISIONS	DATE

CITY OF LITTLE ROCK, ARKANSAS
MELLON AND H ST. DRAINAGE IMPROVEMENTS

COVER SHEET

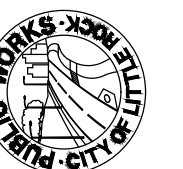


DEPARTMENT OF PUBLIC WORKS
CIVIL ENGINEERING




LITTLE ROCK, ARKANSAS / 2201

DRAWN BY
COF
DESIGNED
COF
CHECKED
BK
DATE
10/18/2023
SCALE
N.T.S.
PROJECT NO.
03-15-DR-94
SHEET NO.
C1

G:\2023\13-154 CLB Miller et al H Drainage\DESIGN\3-154_DESIGN.dwg, 10/18/2023, 9:11:18 PM, A:\LOCAL\PHH - General Documentation\p.dwg

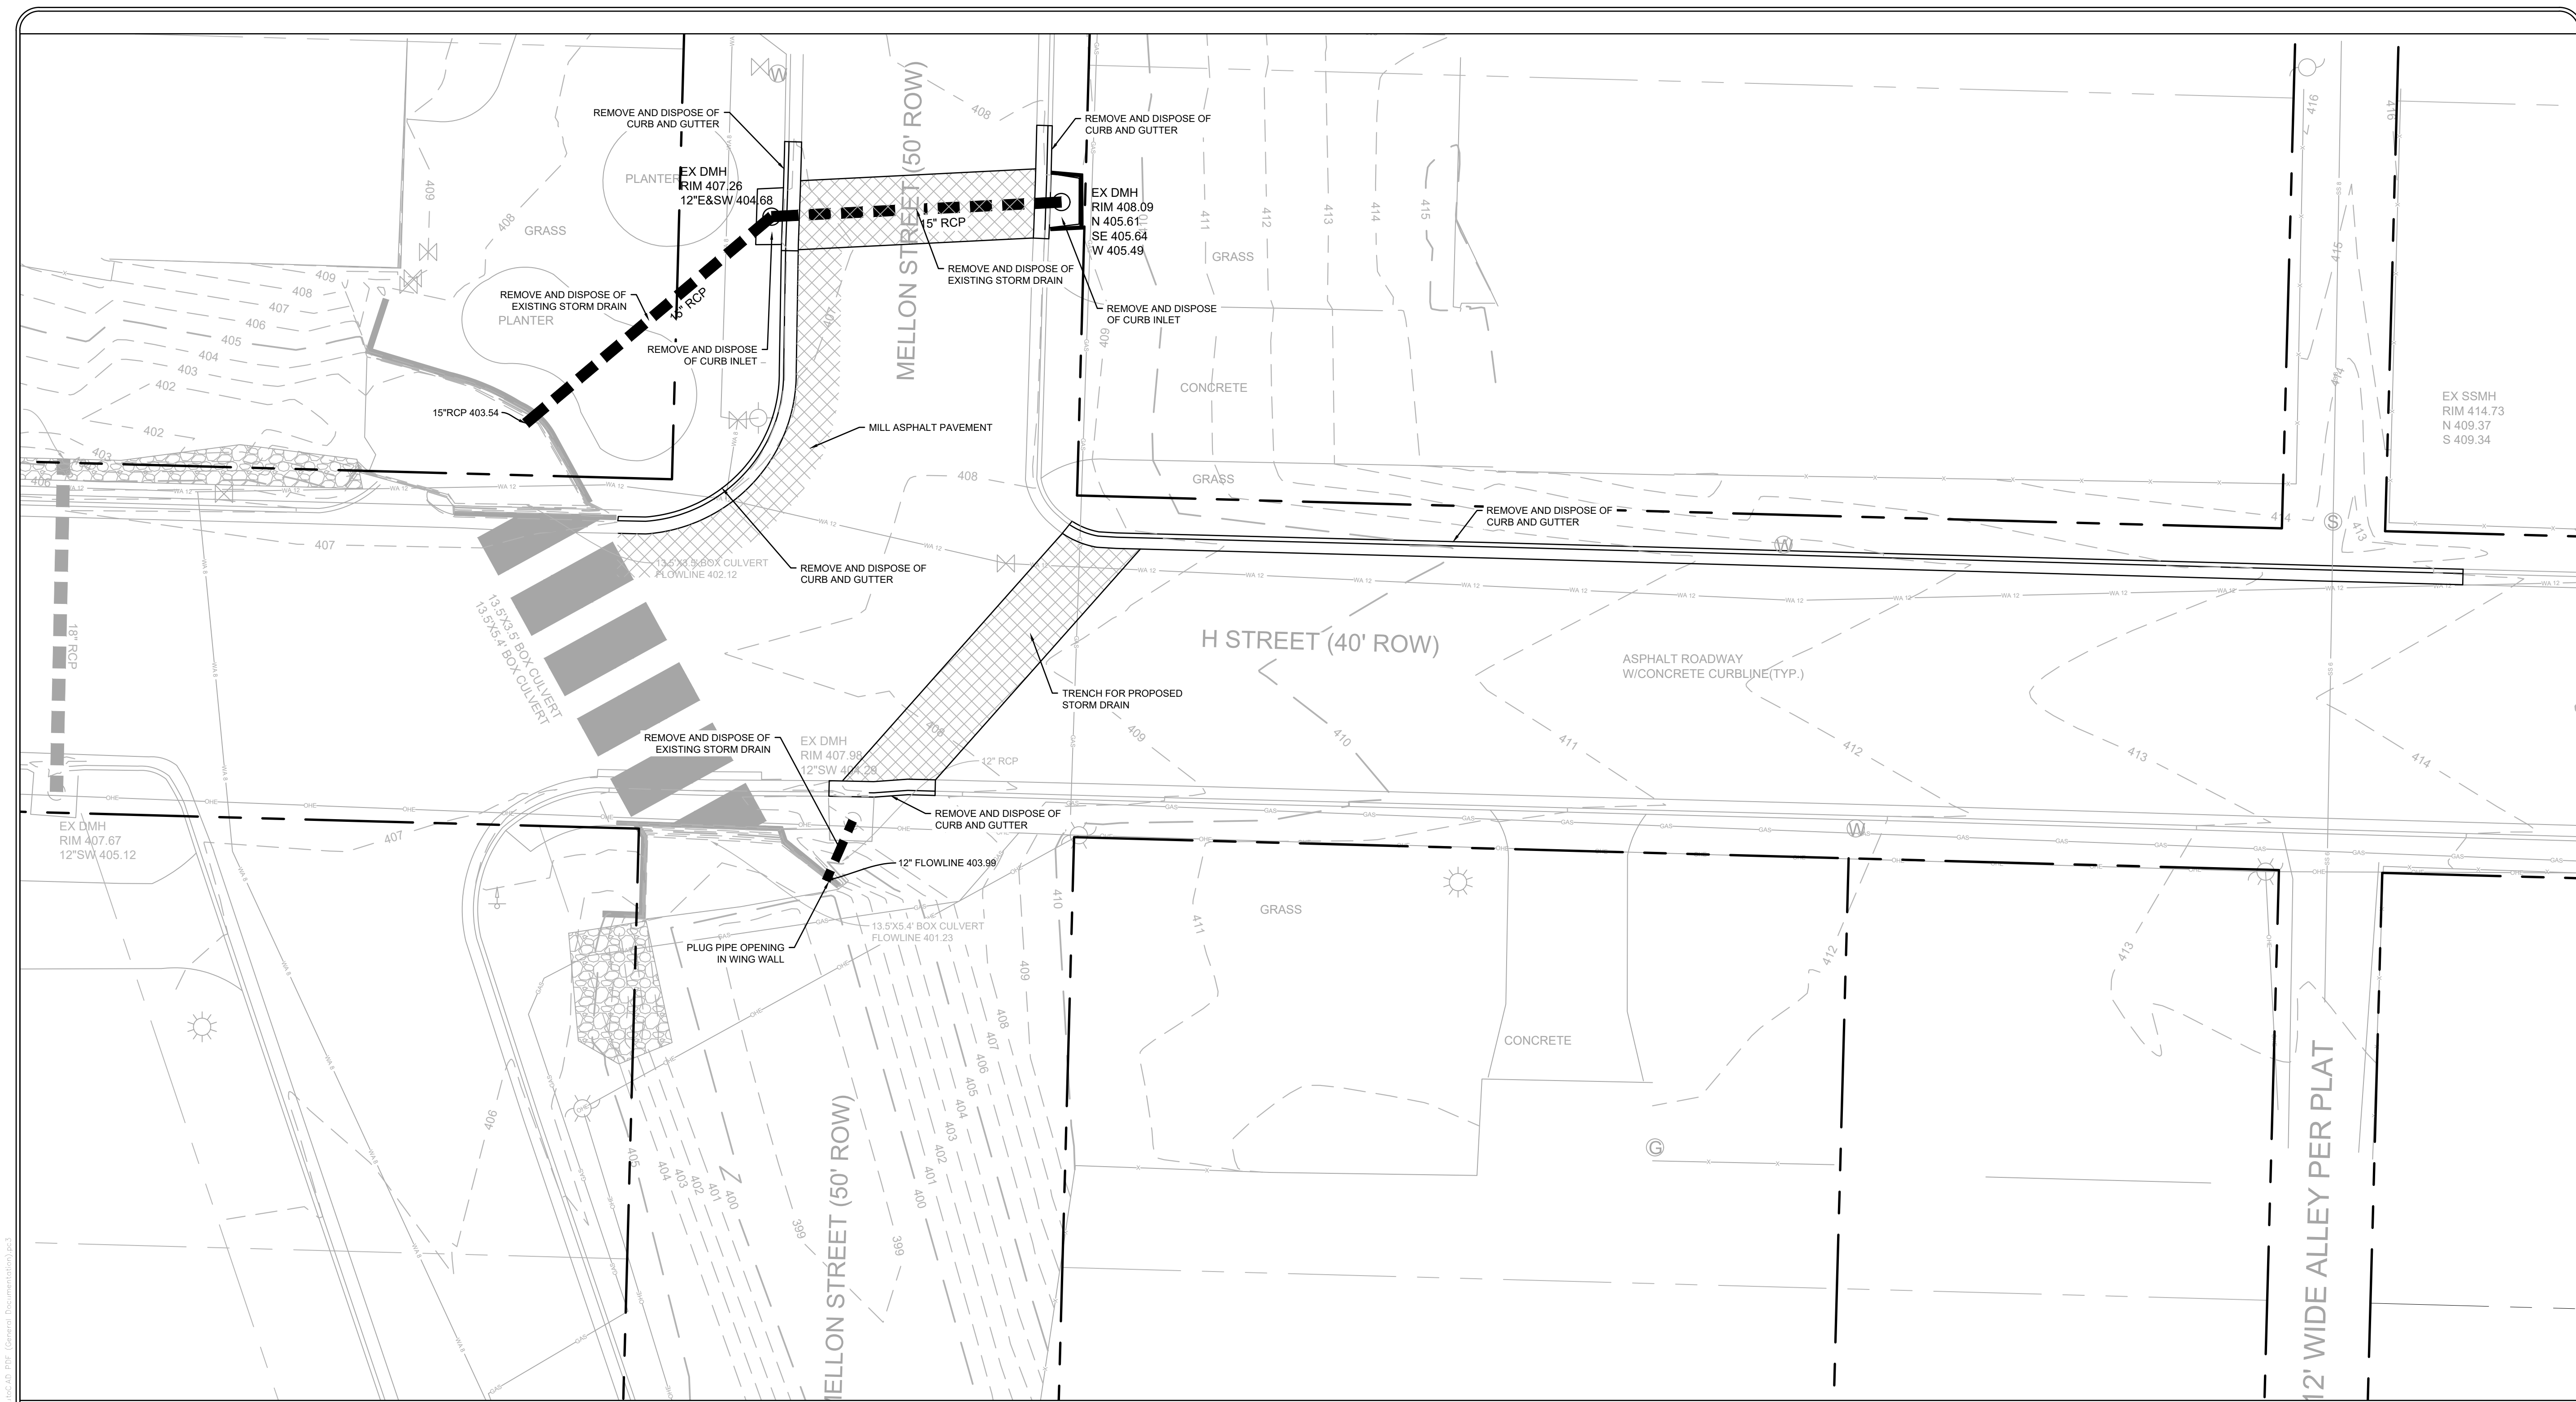

EXISTING LEGEND		DEMOLITION LEGEND	
	FIRE HYDRANT		SEWER STRUCTURE
	WATER METER		POWER POLE
	WATER VALVE		REMOVE AND DISPOSE OF TREE
	POWER POLE		PROTECT EXISTING TREE
	POWER POLE W/ LIGHT		REMOVE SANITARY SEWER PIPE
	SIGN		REMOVE OVERHEAD ELECTRIC
	TELEPHONE PEDESTAL		REMOVE CURB & GUTTER
	SEWER MANHOLE		REMOVE EXISTING CONCRETE SIDEWALK
	EXISTING LIGHT POLE		REMOVE EXISTING GRAVEL
	EXISTING TREE		REMOVE EXISTING PAVEMENT
	EXISTING CURB INLET		REMOVE EXISTING STORM PIPE
	DRAINAGE OUTLET		
	EXISTING STORM PIPE		
	EXISTING OVERHEAD ELECTRIC		
	EXISTING SANITARY SEWER		
	EXISTING WATER		
	EXISTING GAS		
	EXISTING BURIED ELECTRIC		
	EXISTING UNDERGROUND FIBER		
	EXISTING EASEMENT		
	INTERIOR CONTOUR (MINOR)		
	INDEX CONTOUR (MAJOR)		
	EXISTING FENCE		
	EXISTING R.O.W.		
	EXISTING CENTER LINE		
	PROPERTY LINE		

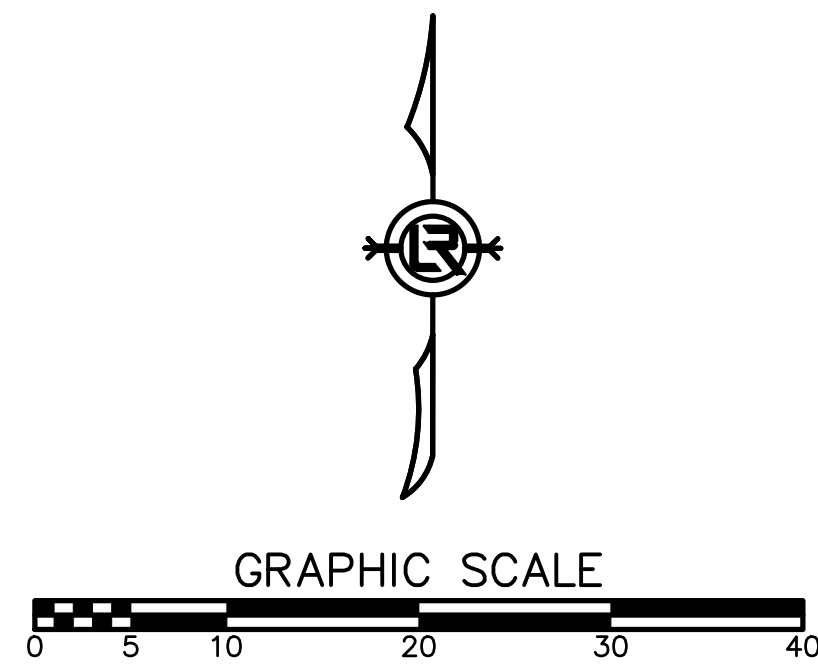

DEMOLITION PLAN

REVISIONS	DATE

CITY OF LITTLE ROCK, ARKANSAS

MELLON AND H ST. DRAINAGE IMPROVEMENTS


DEMOLITION PLAN

DEPARTMENT OF PUBLIC WORKS

CIVIL ENGINEERING

701 W. MARKHAM

LITTLE ROCK, ARKANSAS 72201

 

DRAWN BY

COF

DESIGNED

COF

CHECKED

BK

DATE

10/18/2023

SCALE

1" = 10'

PROJECT NO.

03-15-DR-94

SHEET NO.

C3

