



36TH STREET SIDEWALK

COLONEL GLENN ROAD TO BOYLE PARK ROAD

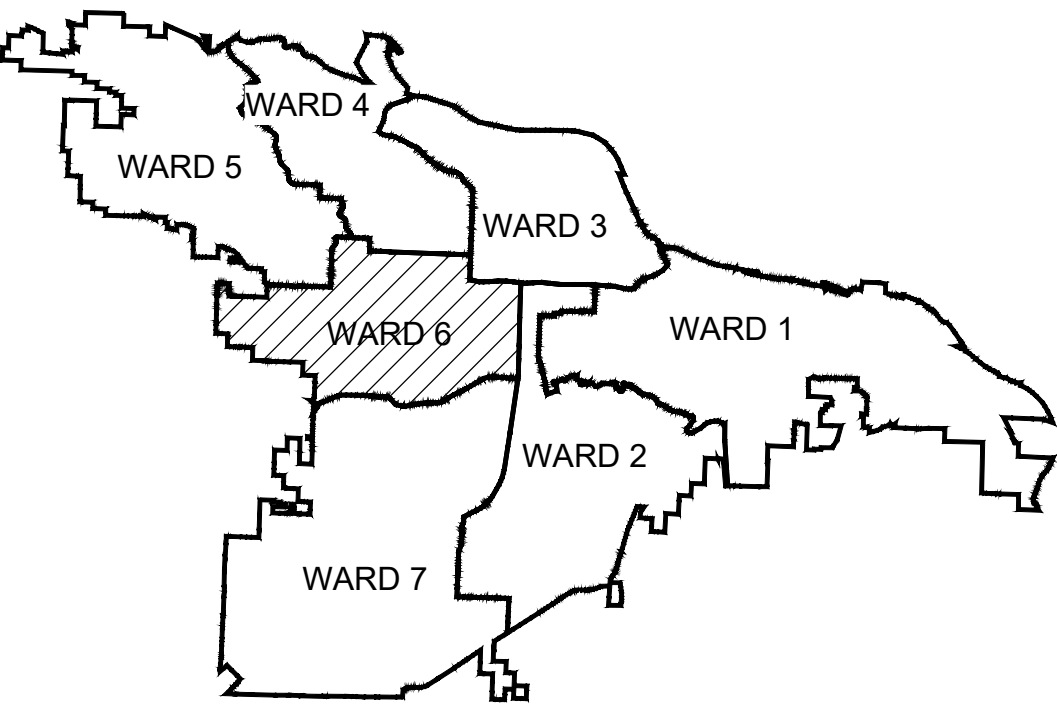

PROJECT LOCATION - WARD 6

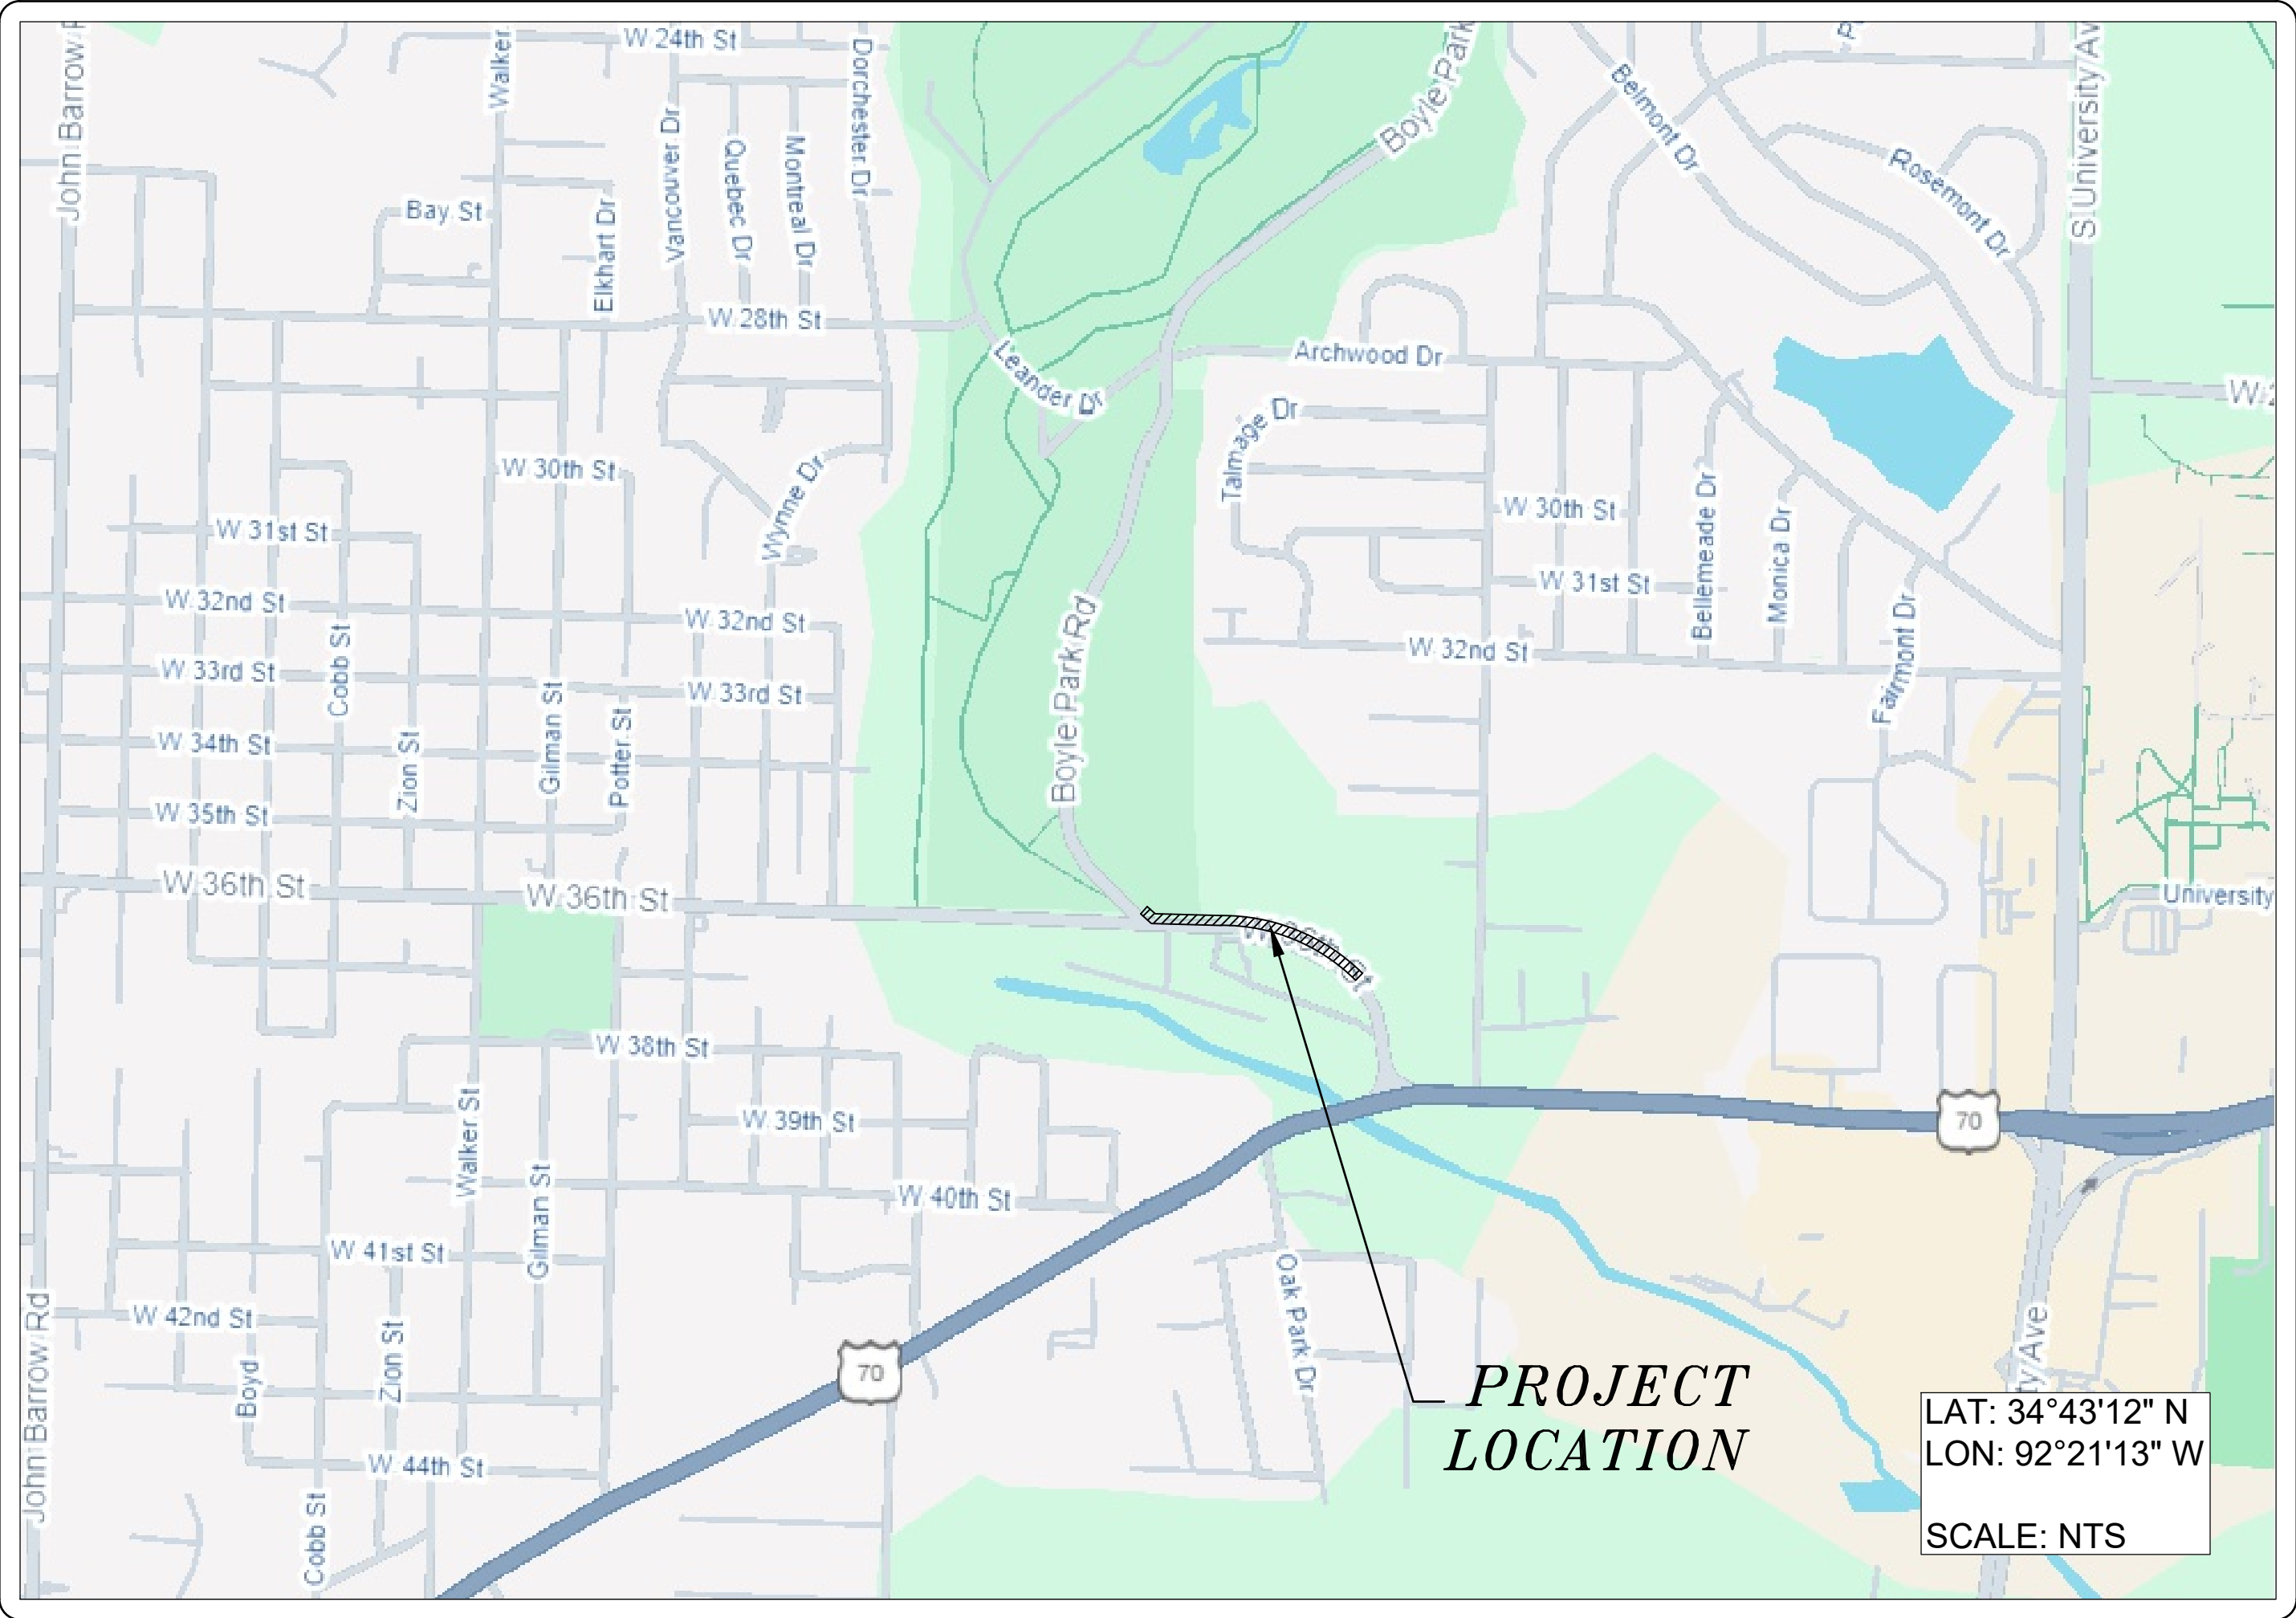

SHEET NO.	TITLE
C1	COVER SHEET
C2	EXISTING CONDITIONS
C3	TYPICAL SECTIONS & DETAILS
C4	SITE PREPARATION PLAN
C5	W. 36TH STREET SAWCUT PLAN & PROFILE (1 OF 2)
C6	W. 36TH STREET SAWCUT PLAN & PROFILE (2 OF 2)



2023-2025
BOND PROGRAM

DEPARTMENT OF PUBLIC WORKS
CIVIL ENGINEERING
701 WEST MARKHAM STREET
LITTLE ROCK, ARKANSAS 72201

15% SUBMITTAL

 **Know what's below.
Call before you dig.**


DEVELOPMENT
CONSULTANTS
INCORPORATED



DEVELOPMENT
CONSULTANTS INC.

2200 NORTH RODNEY
PARHAM RD., SUITE 220
LITTLE ROCK, AR
72212-4155
PH. 501-221-7880

REVISIONS	DATE



CITY OF LITTLE ROCK, ARKANSAS
36TH ST. SIDEWALK

COVER

DEPARTMENT OF PUBLIC WORKS
CIVIL ENGINEERING
701 W. MARKHAM
LITTLE ROCK, ARKANSAS 72201




DRAWN BY IM
DESIGNED IM
CHECKED BK
DATE 06/19/2025
SCALE
PROJECT NO.
SHEET NO. C1

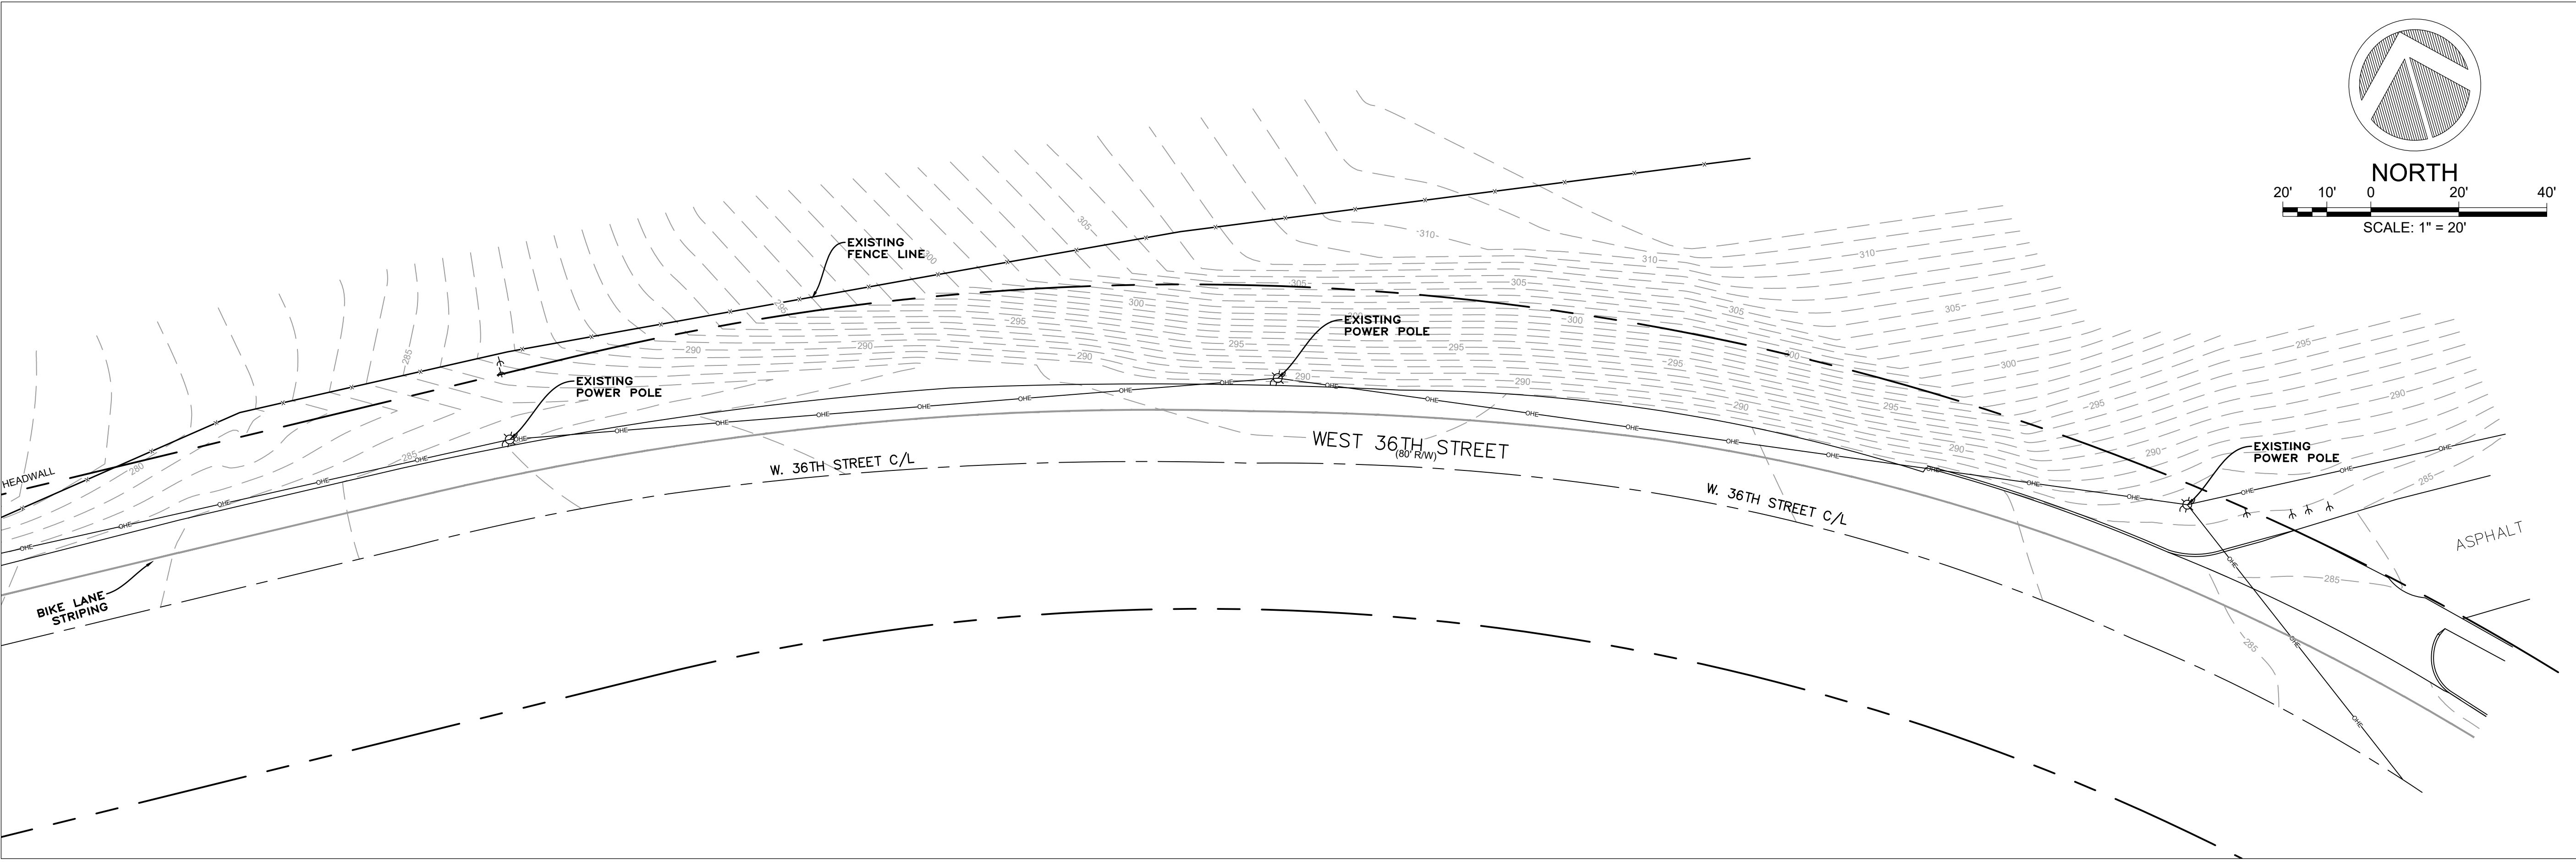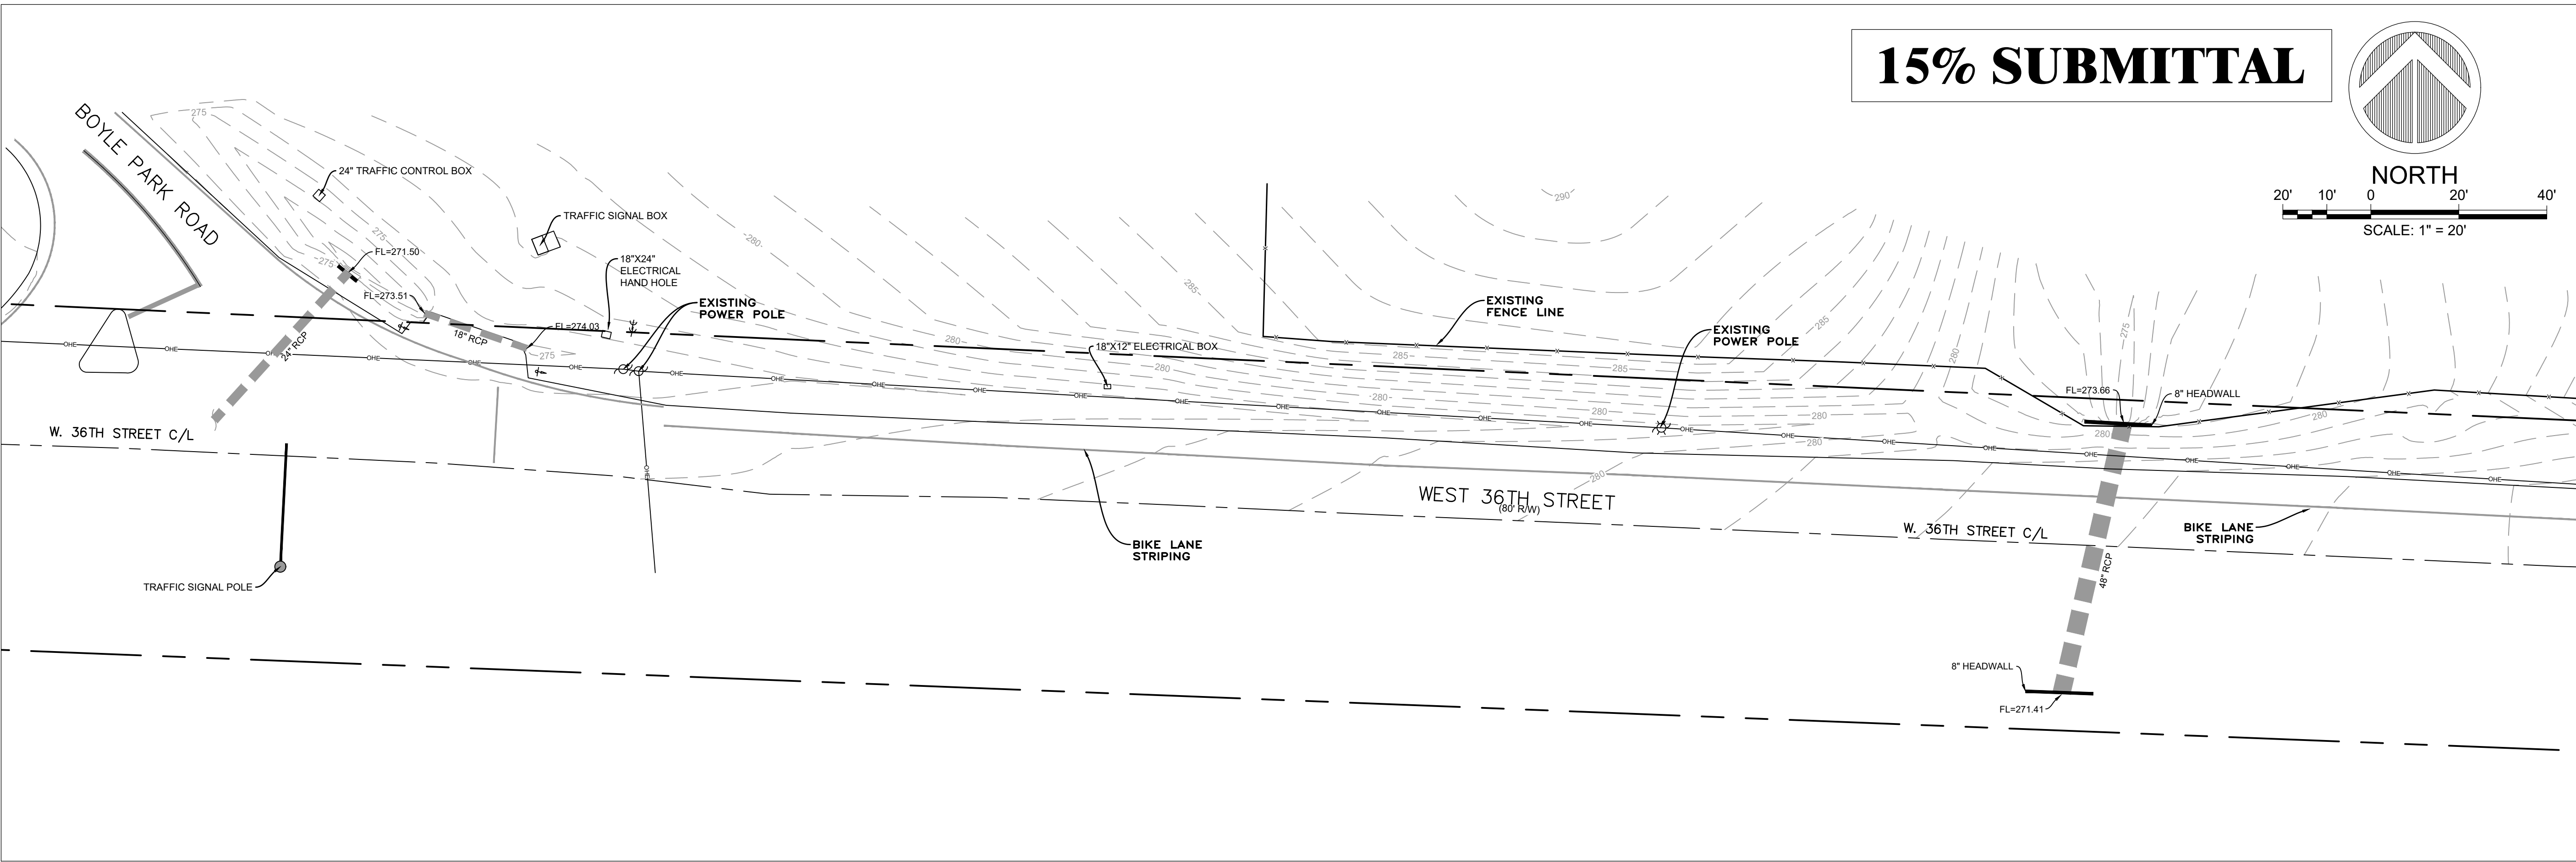


REVISIONS	DATE

CITY OF LITTLE ROCK, ARKANSAS
36TH ST. SIDEWALK
EXISTING CONDITIONS


DEPARTMENT OF PUBLIC WORKS
CIVIL ENGINEERING
701 W. MARKHAM
LITTLE ROCK, ARKANSAS 72201

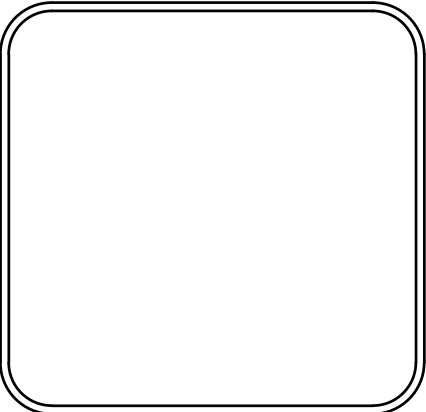


DRAWN BY IM
DESIGNED IM
CHECKED BK
DATE 06/19/2025
SCALE 1:20
PROJECT NO.
SHEET NO. C2

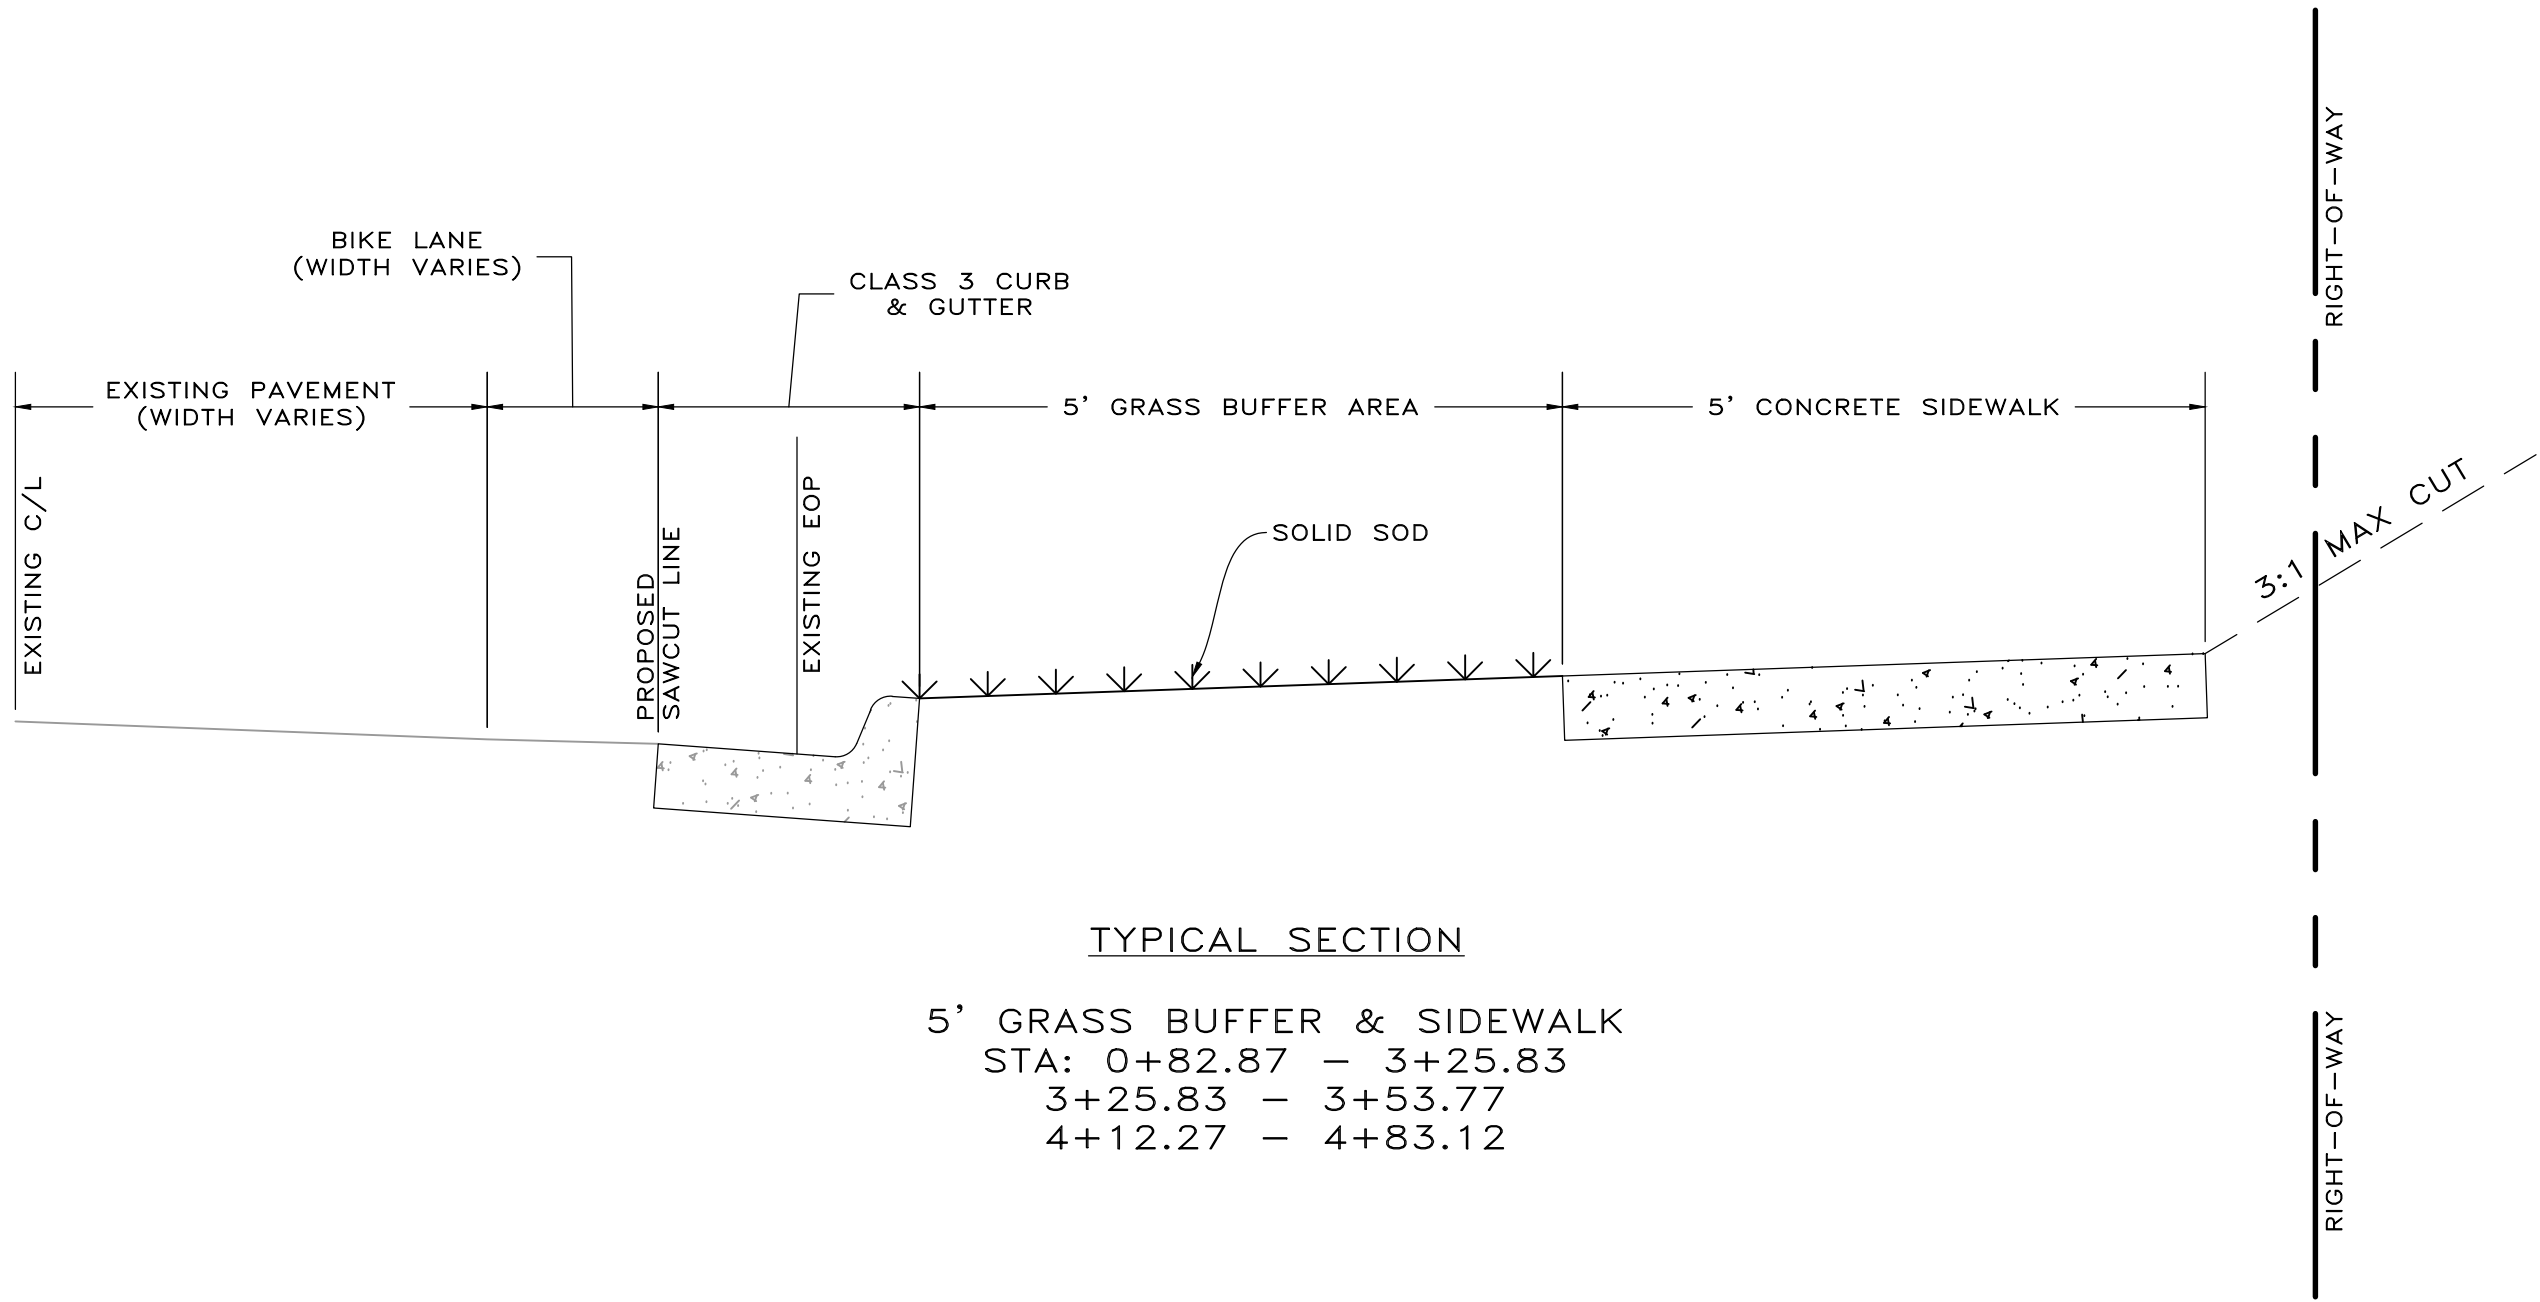


TYPICAL SECTION
5' GRASS BUFFER & SIDEWALK
STA: 0+82.87 - 3+25.83
3+25.83 - 3+53.77
4+12.27 - 4+83.12

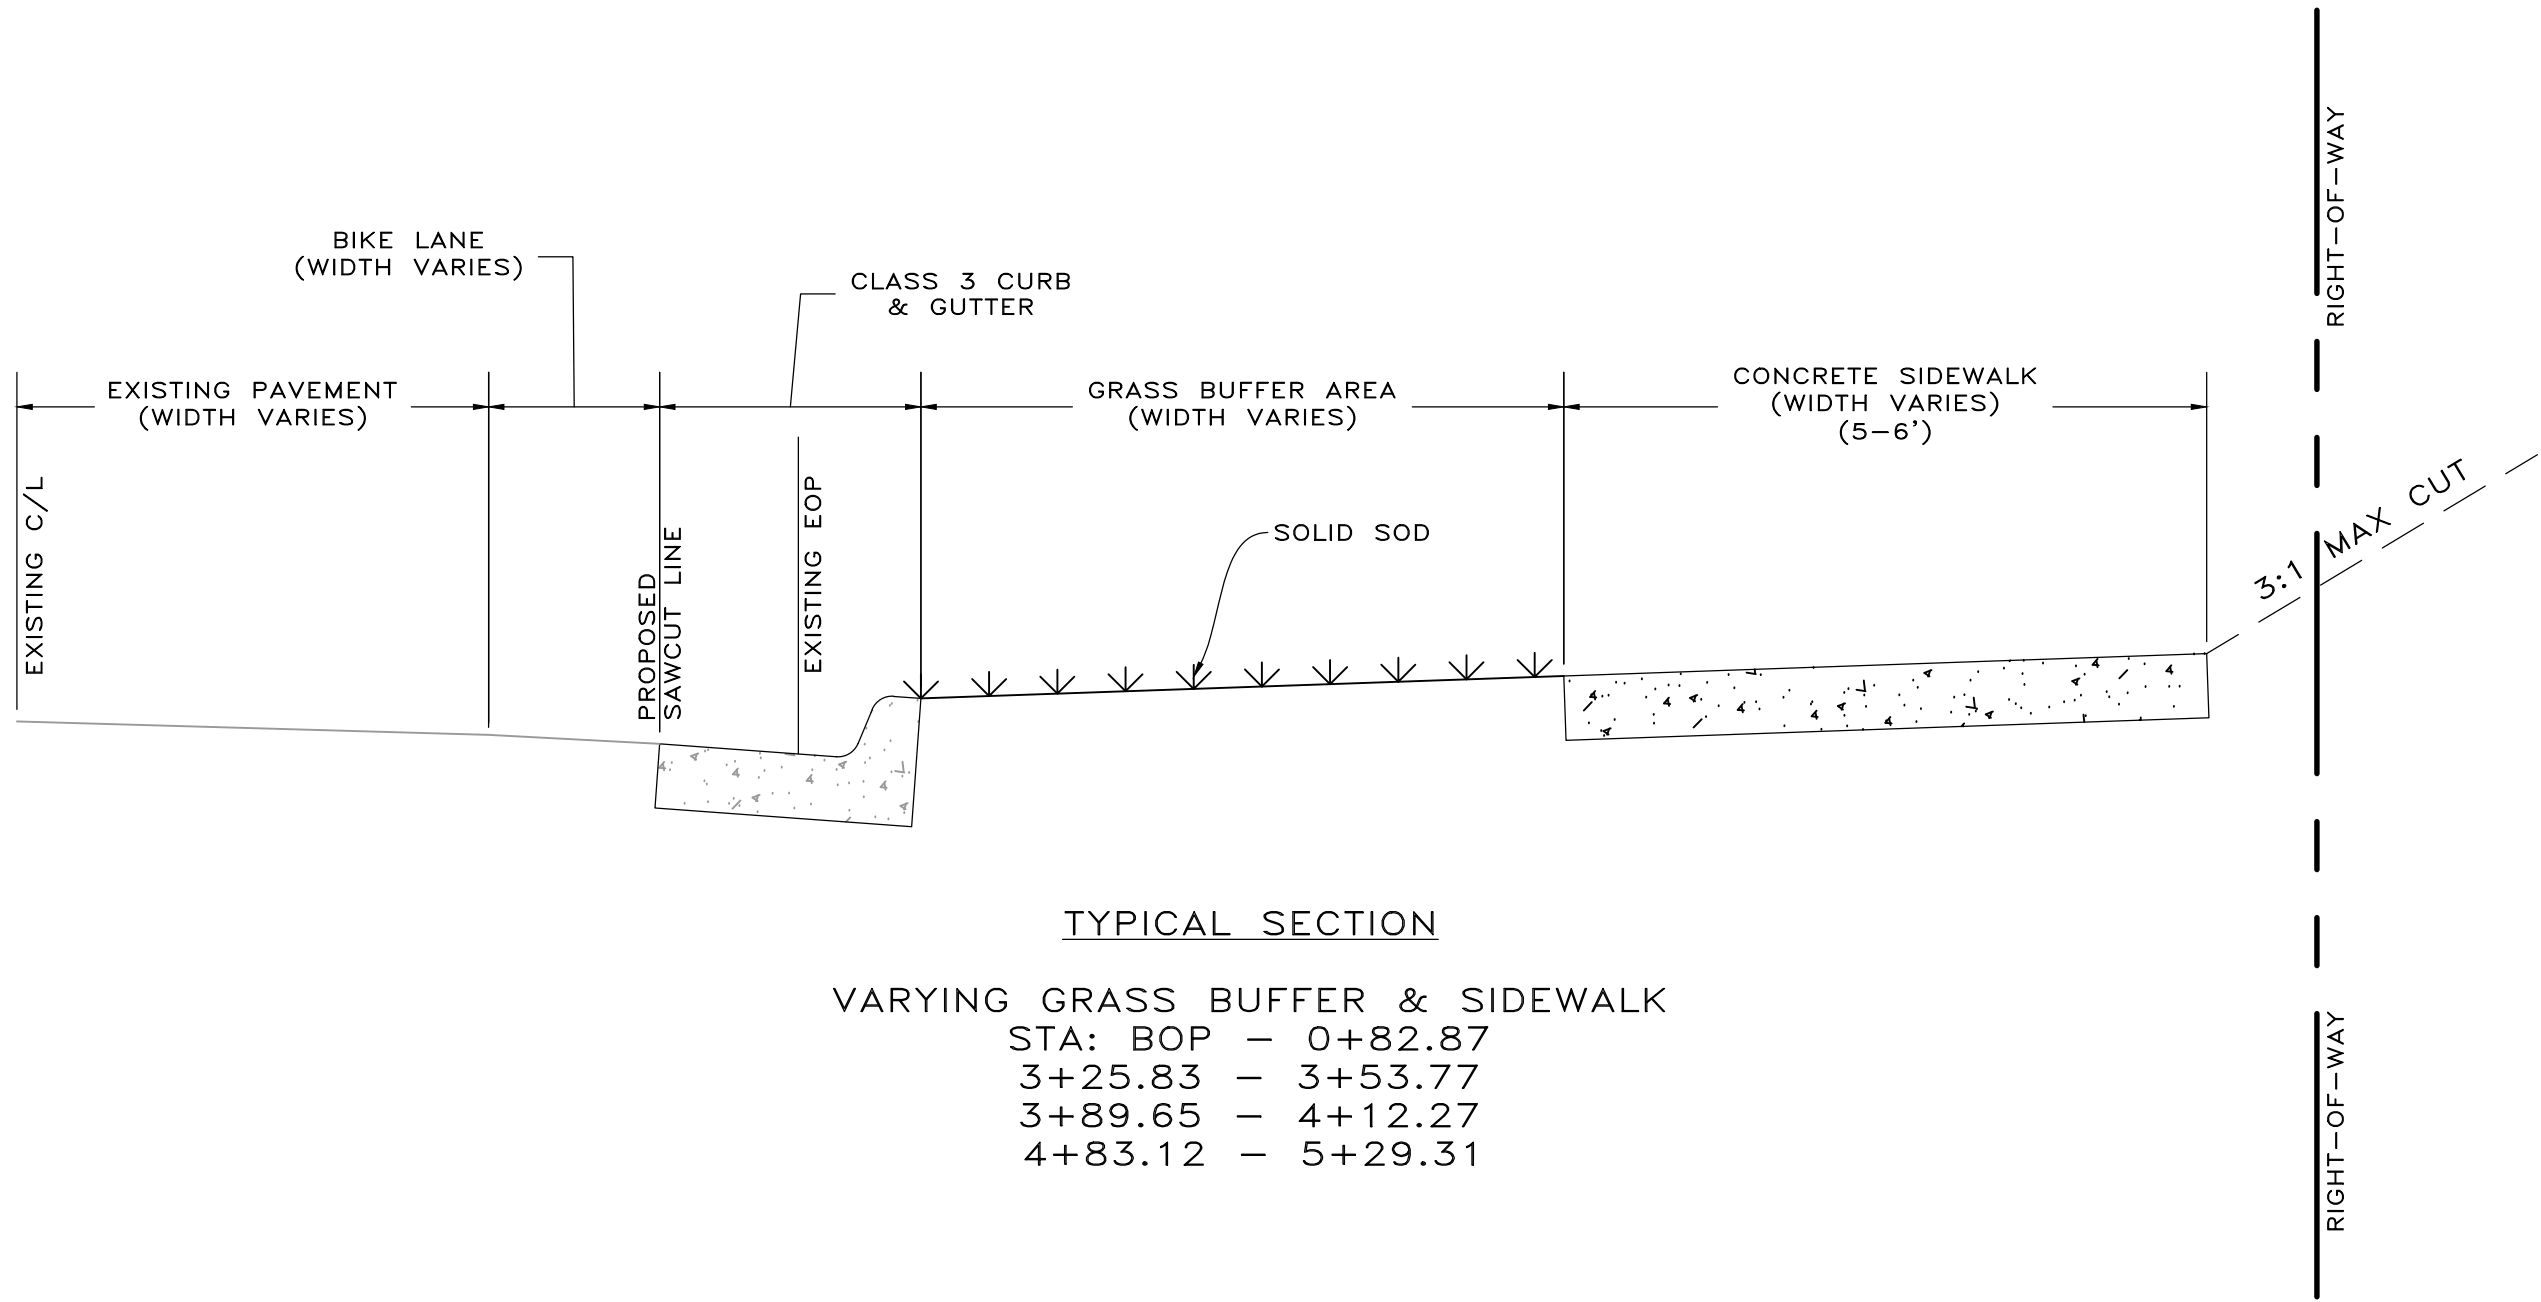

TYPICAL SECTION
VARYING GRASS BUFFER & SIDEWALK
STA: BOP - 0+82.87
3+25.83 - 3+53.77
3+89.65 - 4+12.27
4+83.12 - 5+29.31

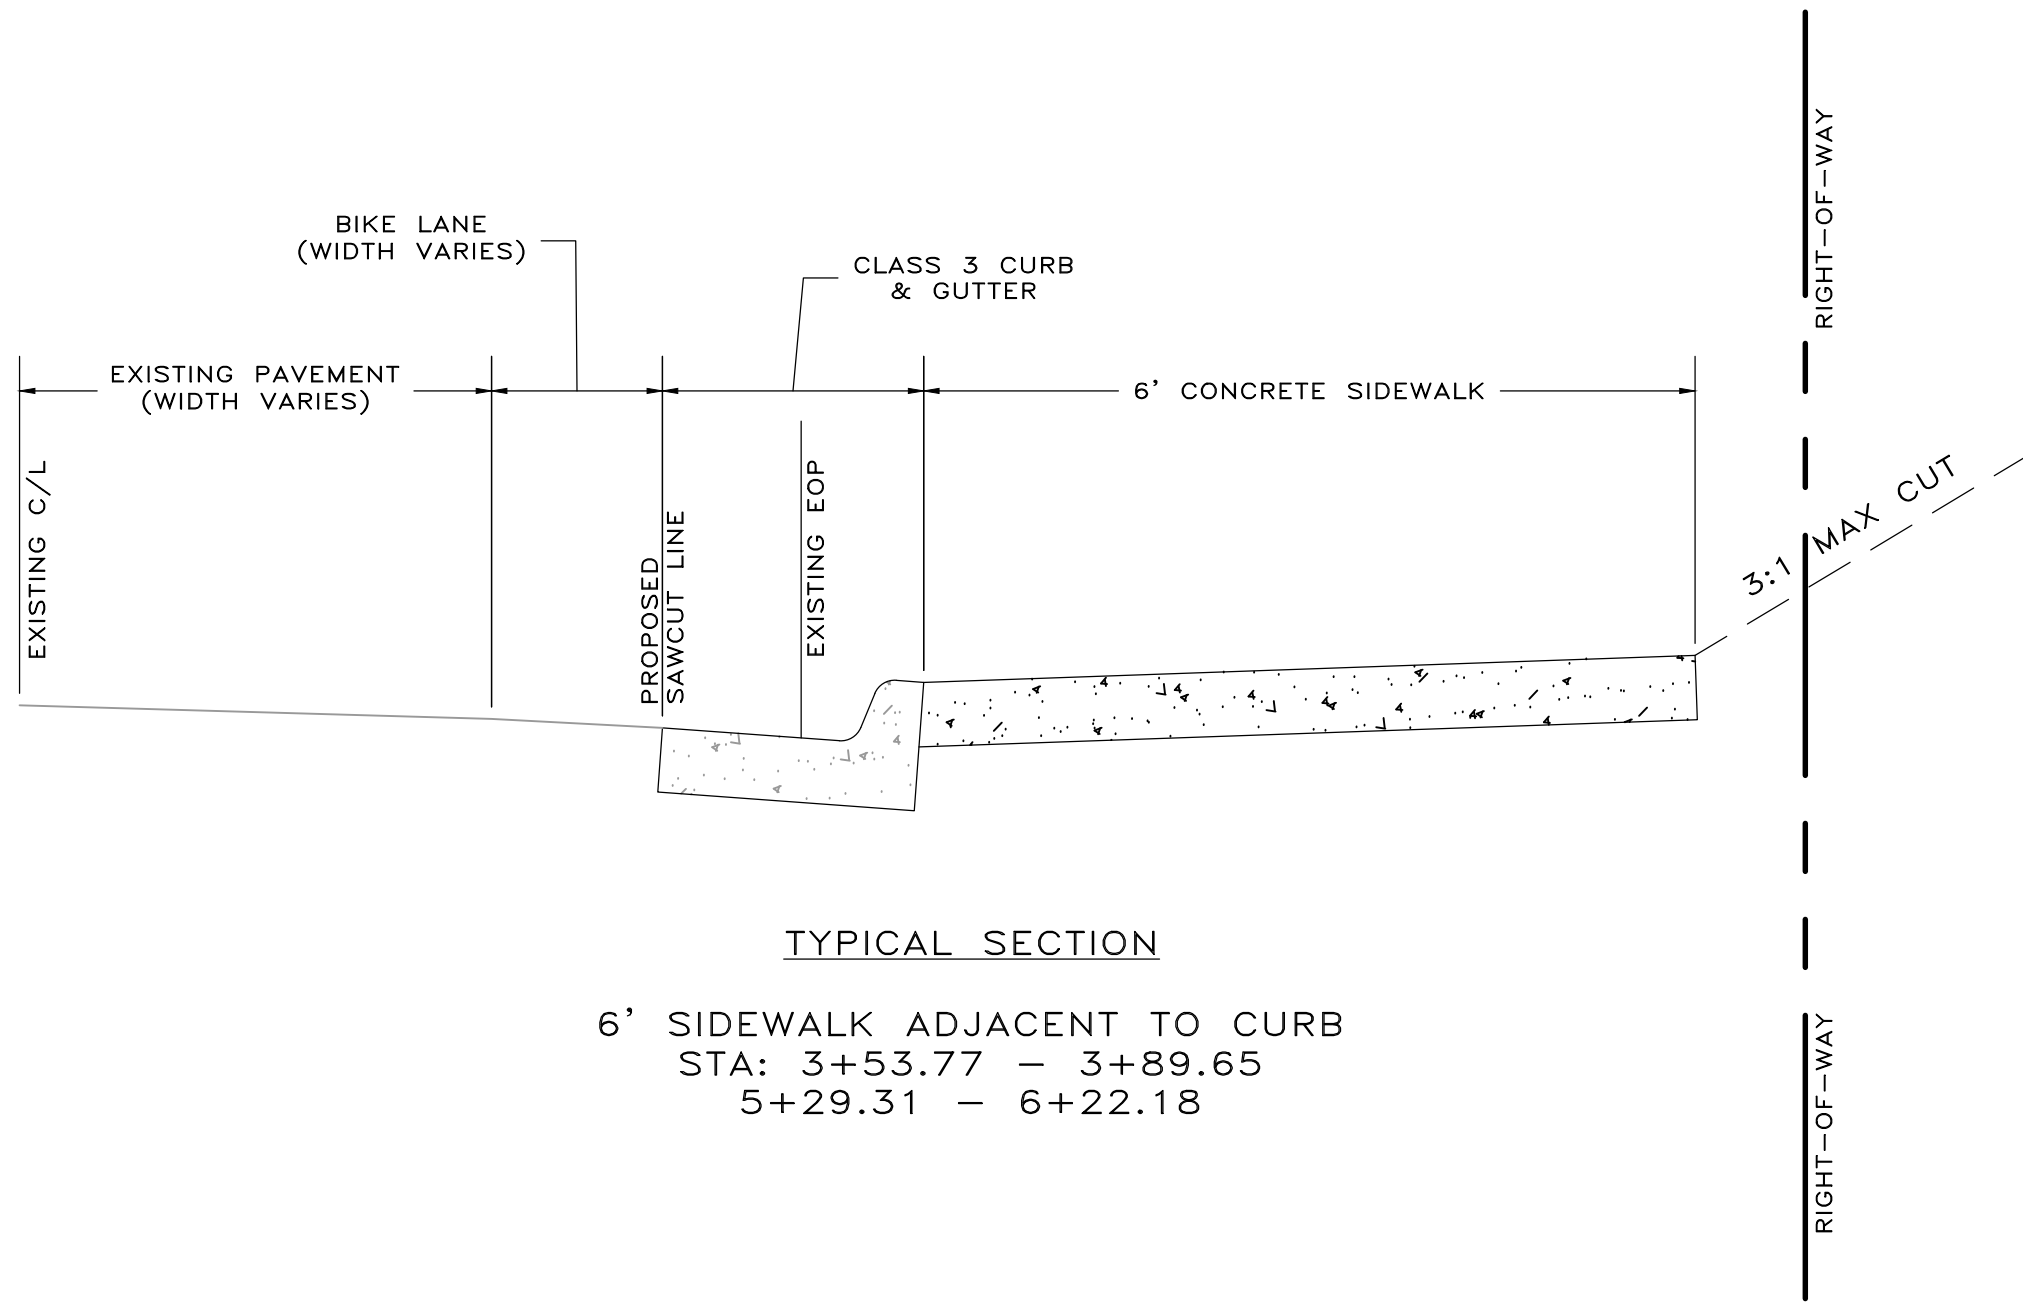

TYPICAL SECTION
6' SIDEWALK ADJACENT TO CURB
STA: 3+53.77 - 3+89.65
5+29.31 - 6+22.18

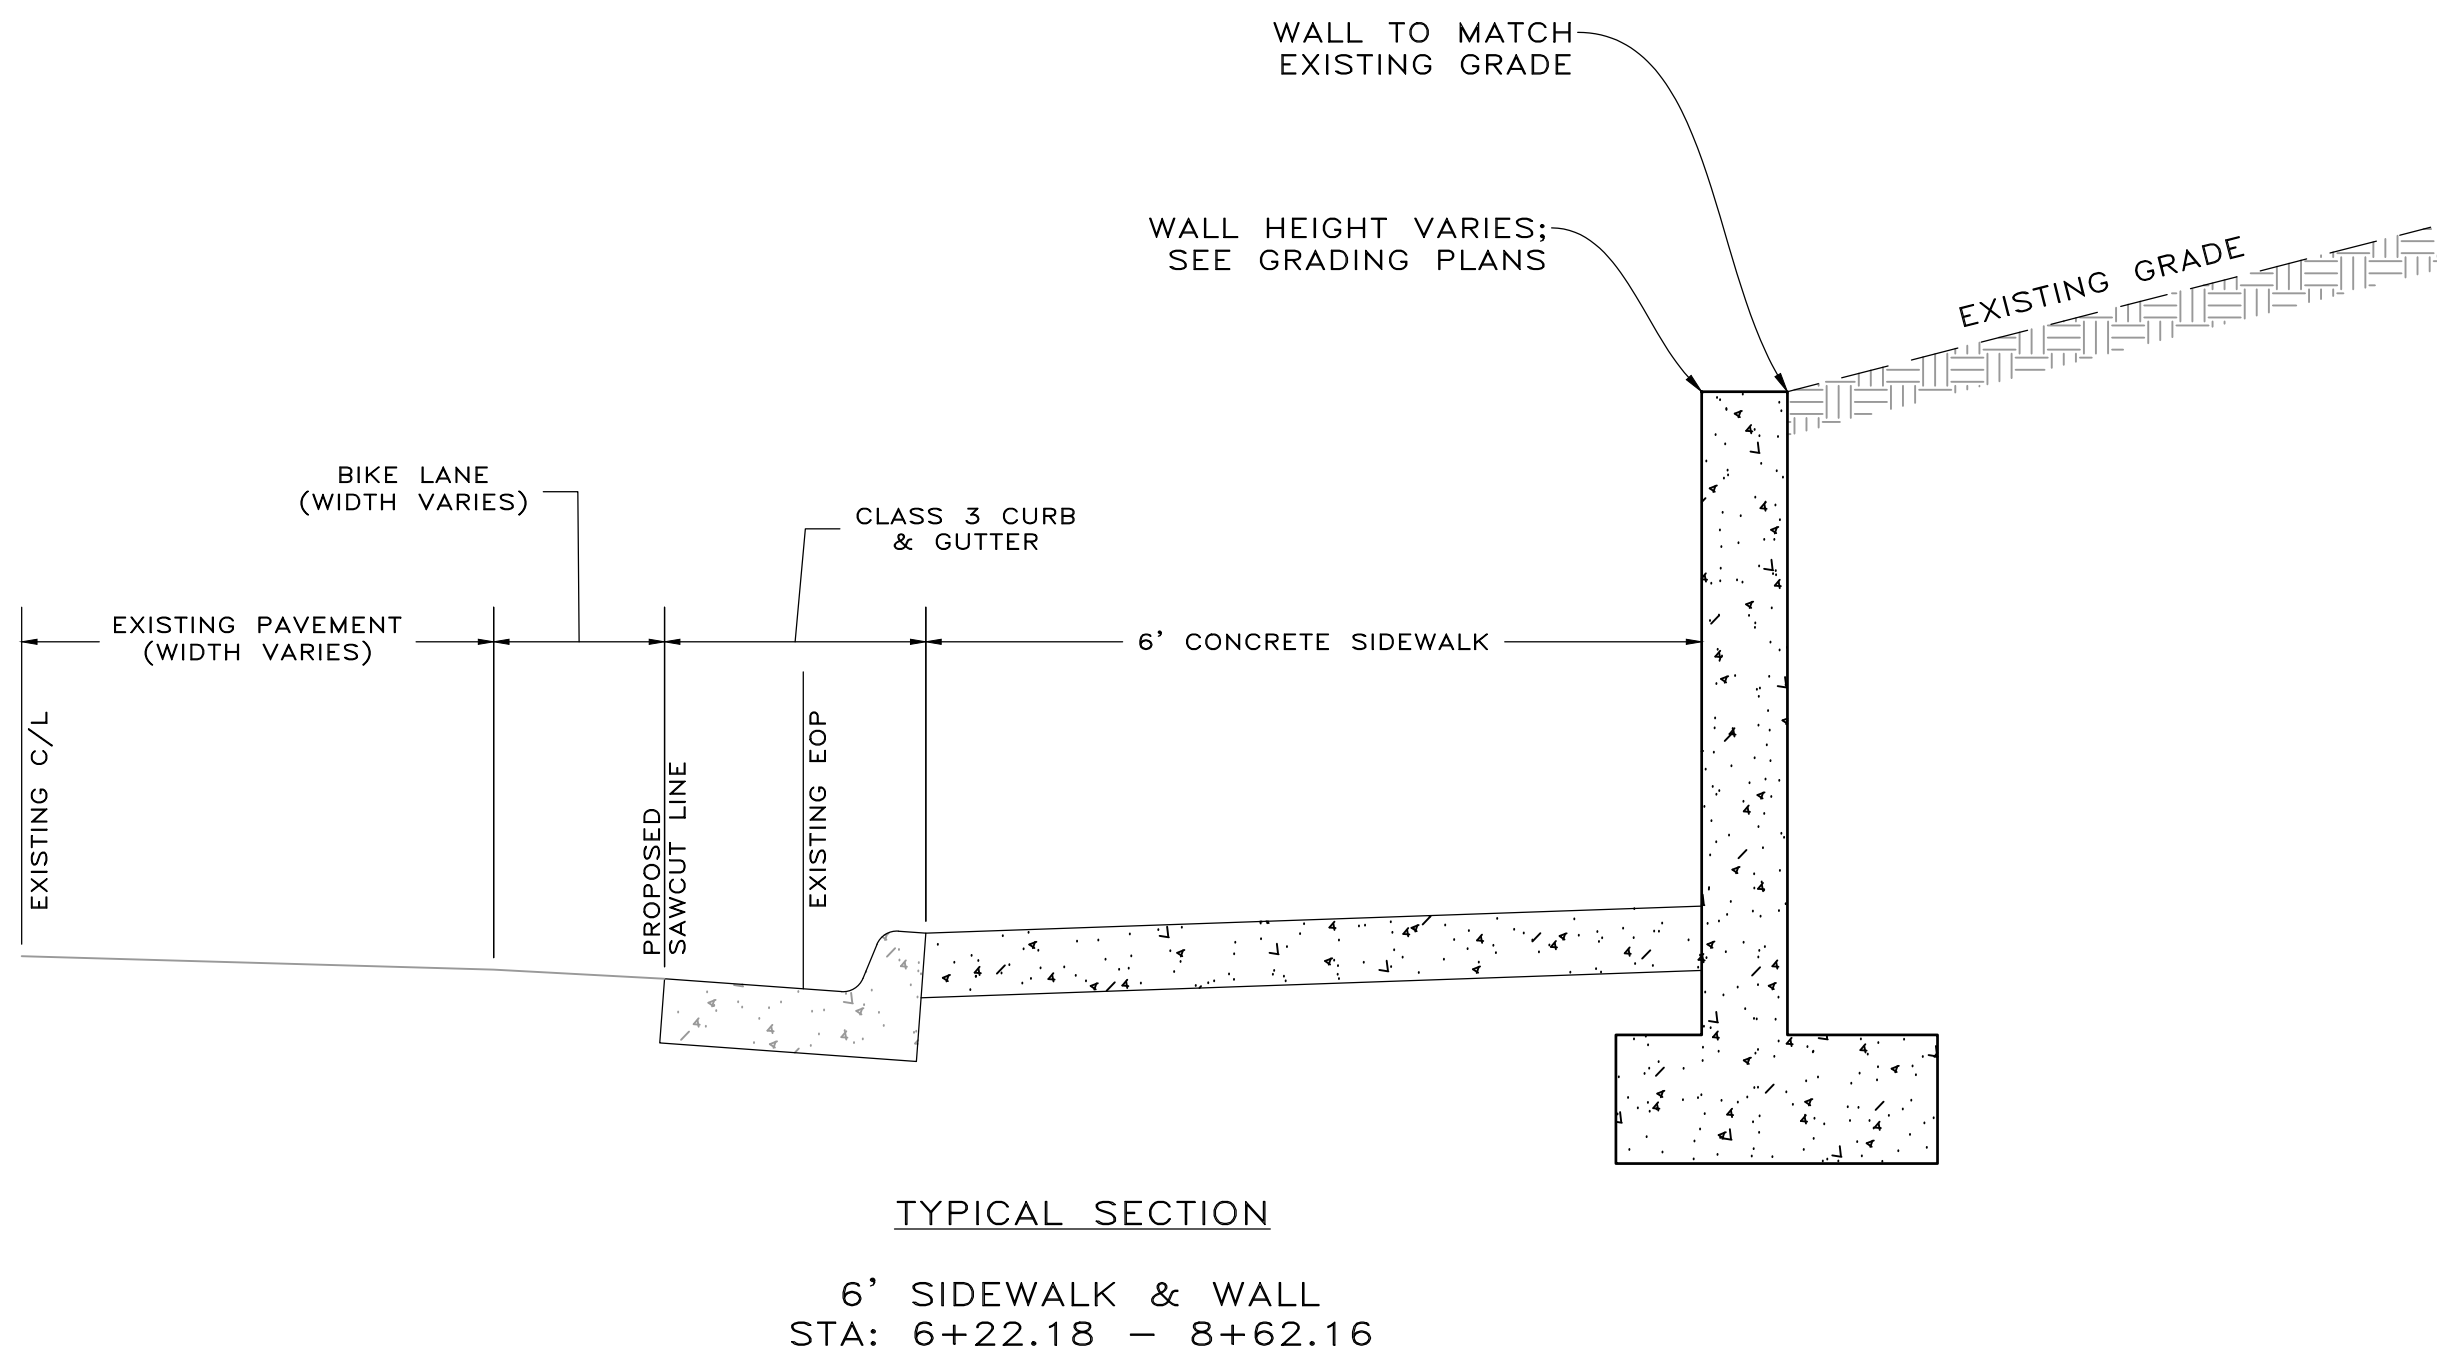

TYPICAL SECTION
6' SIDEWALK & WALL
STA: 6+22.18 - 8+62.16

15% SUBMITTAL



REVISIONS	DATE

CITY OF LITTLE ROCK, ARKANSAS
36TH ST. SIDEWALK
TYPICAL SECTIONS & DETAILS

DEPARTMENT OF PUBLIC WORKS
CIVIL ENGINEERING
701 W. MARKHAM
LITTLE ROCK, ARKANSAS 72201



DRAWN BY IM
DESIGNED IM
CHECKED BK
DATE 06/19/2025
SCALE 1:20
PROJECT NO.
SHEET NO. C3

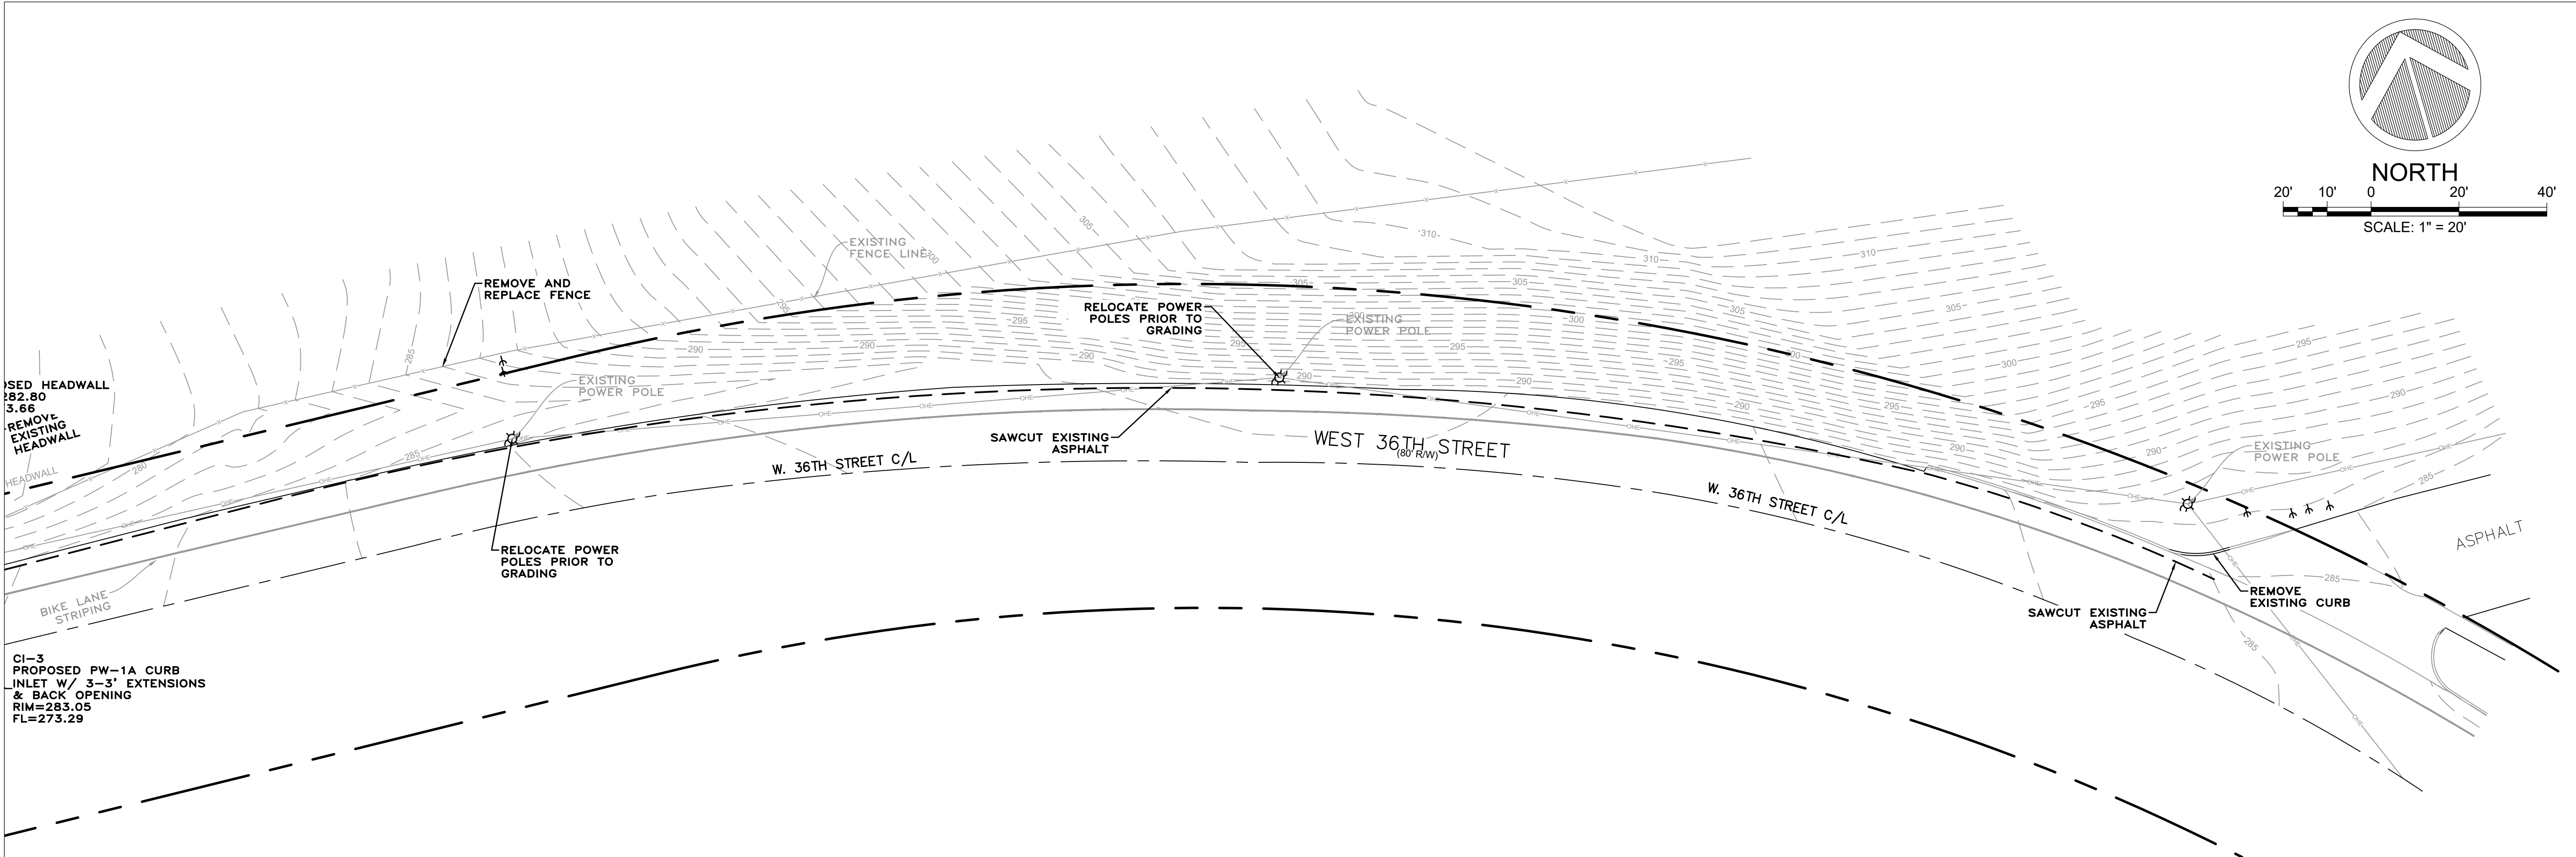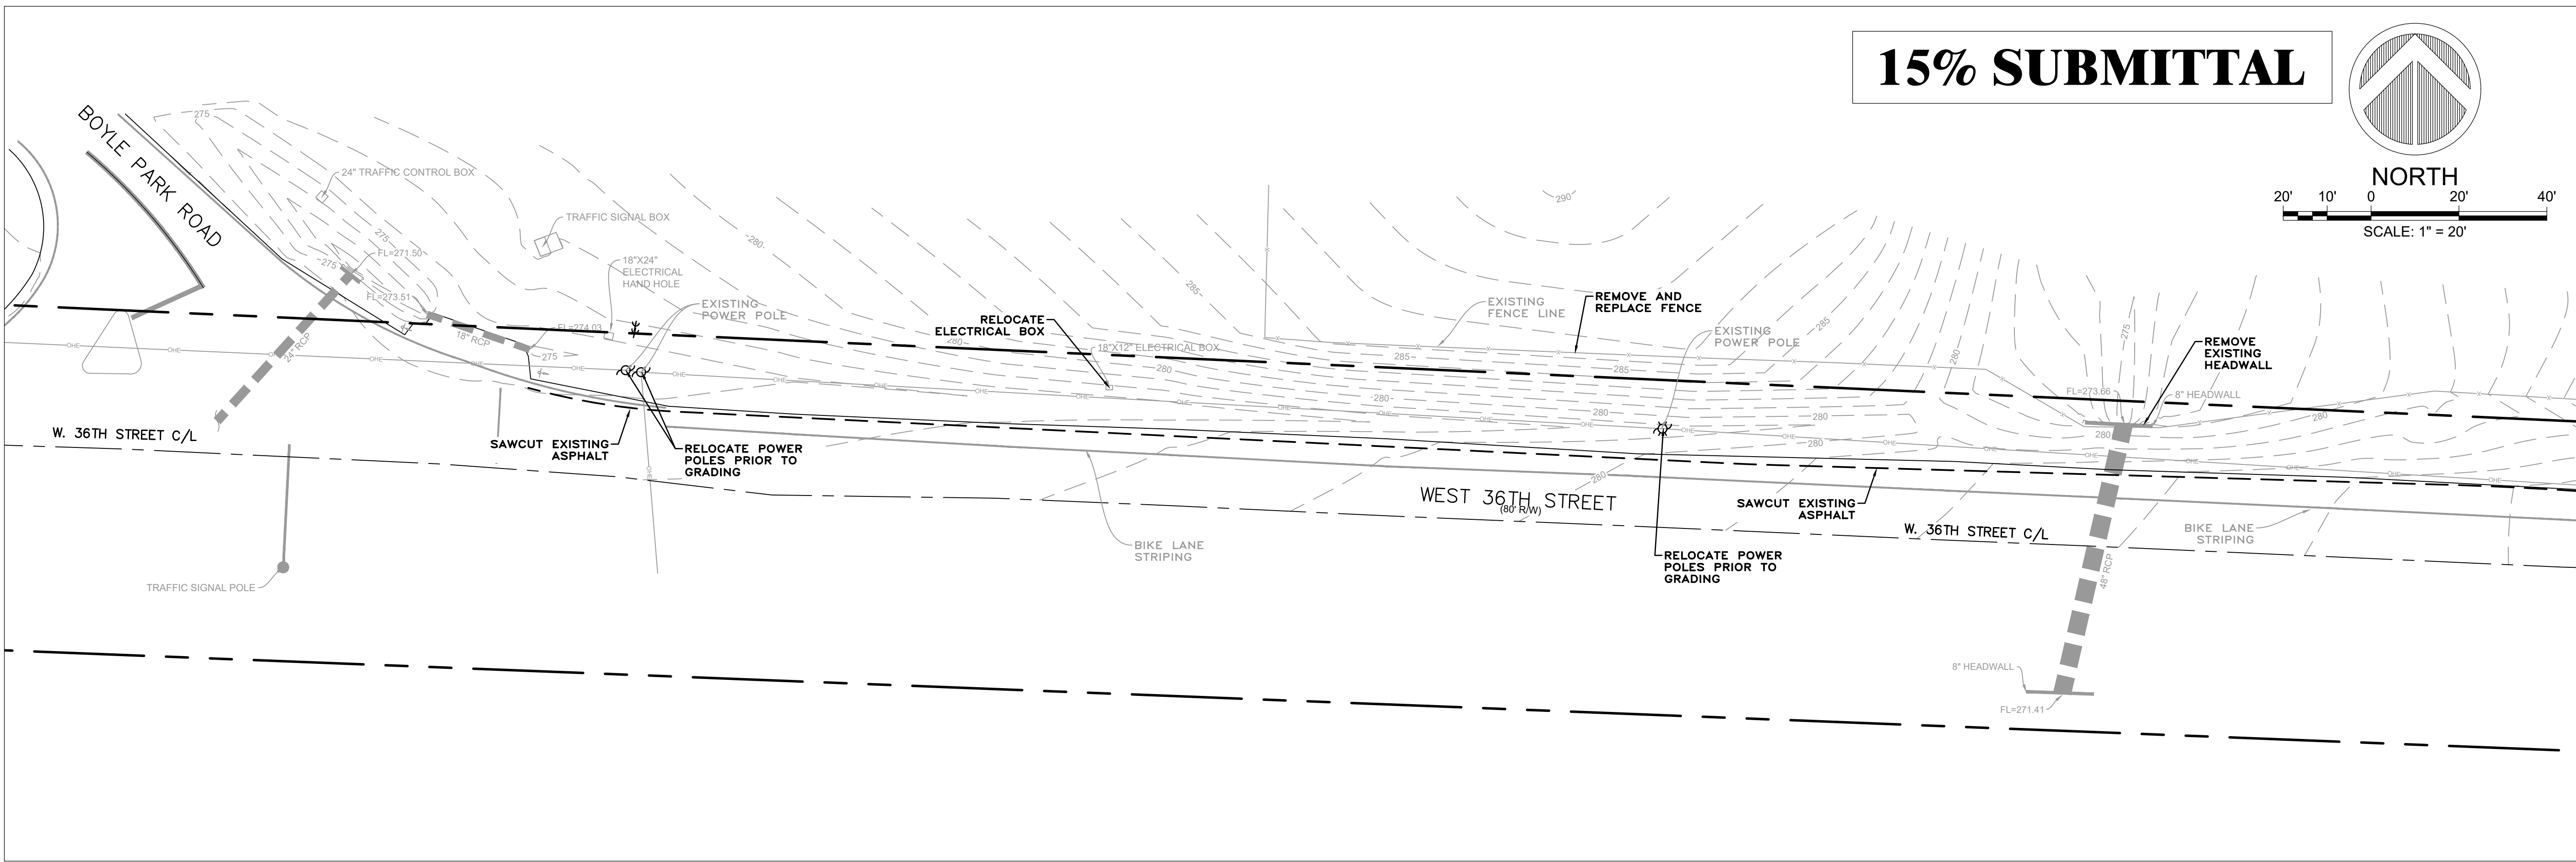

REVISIONS	DATE

CITY OF LITTLE ROCK, ARKANSAS

36TH ST. SIDEWALK


SITE PREPARATION PLAN

DEPARTMENT OF PUBLIC WORKS

CIVIL ENGINEERING



701 W. MARKHAM

LITTLE ROCK, ARKANSAS 72201

 

DRAWN BY	IM
DESIGNED	IM
CHECKED	BK
DATE	06/19/2025
SCALE	1:20
PROJECT NO.	

SHEET NO.
C4

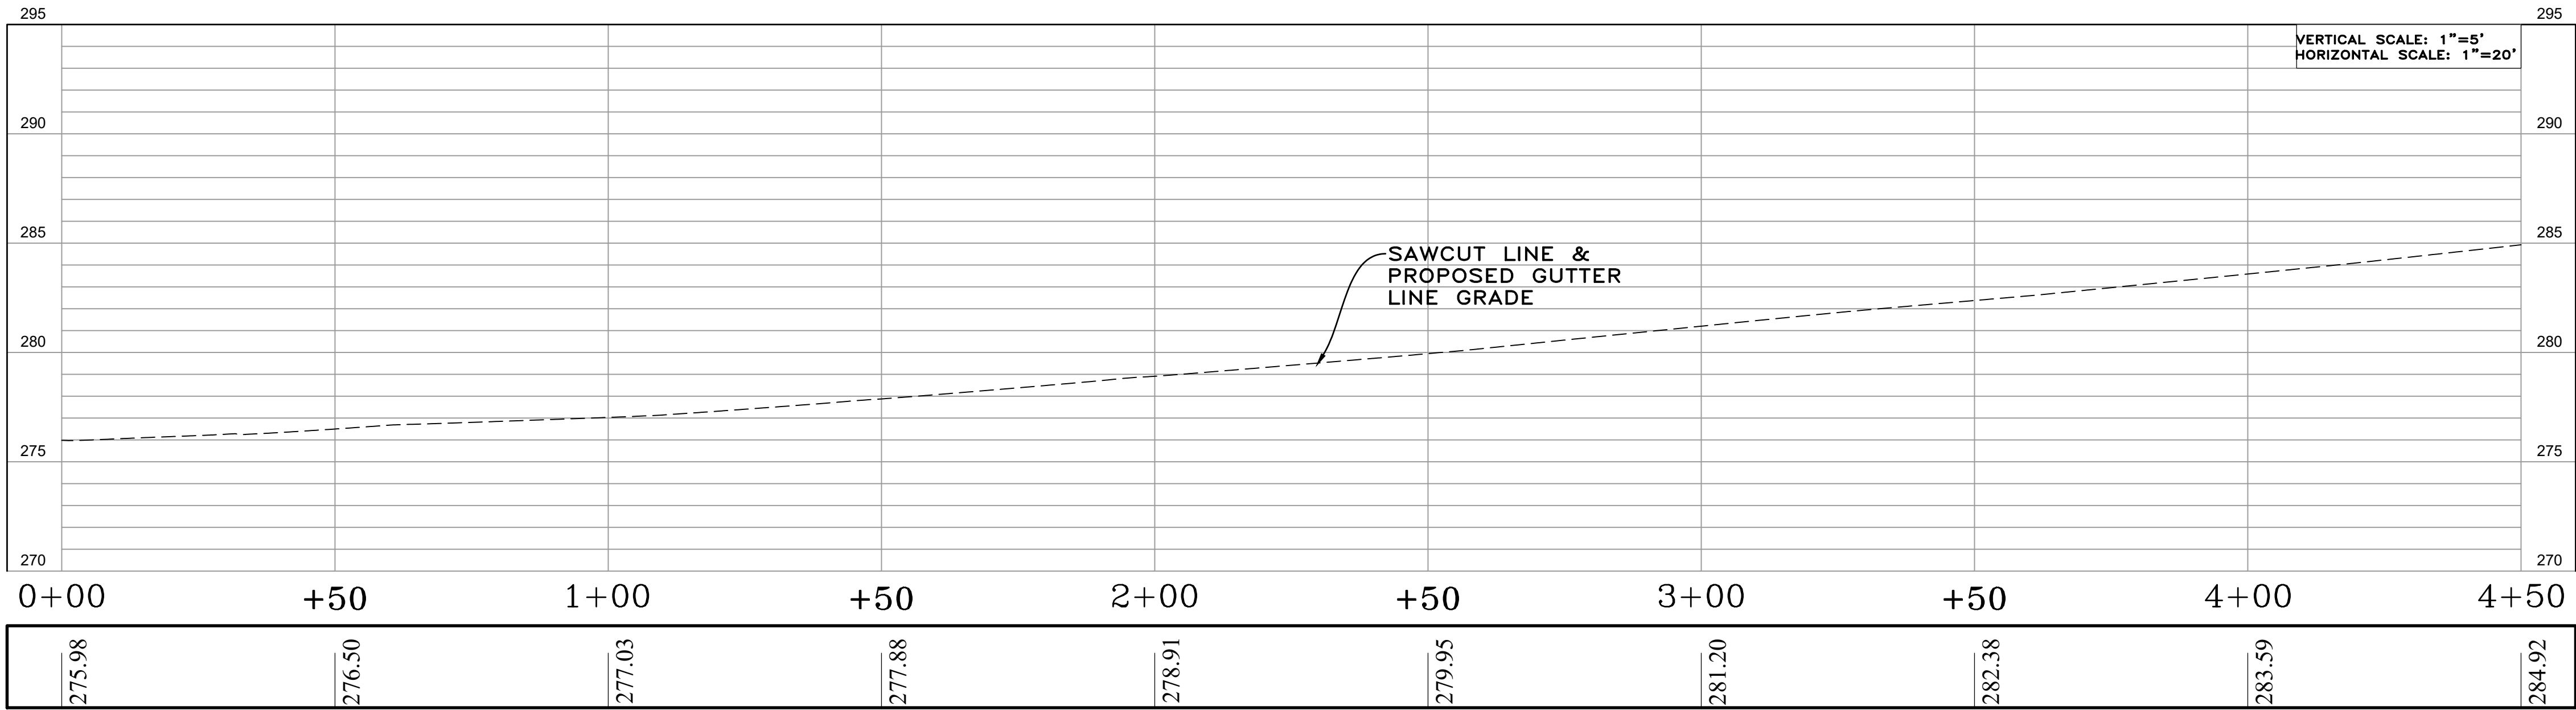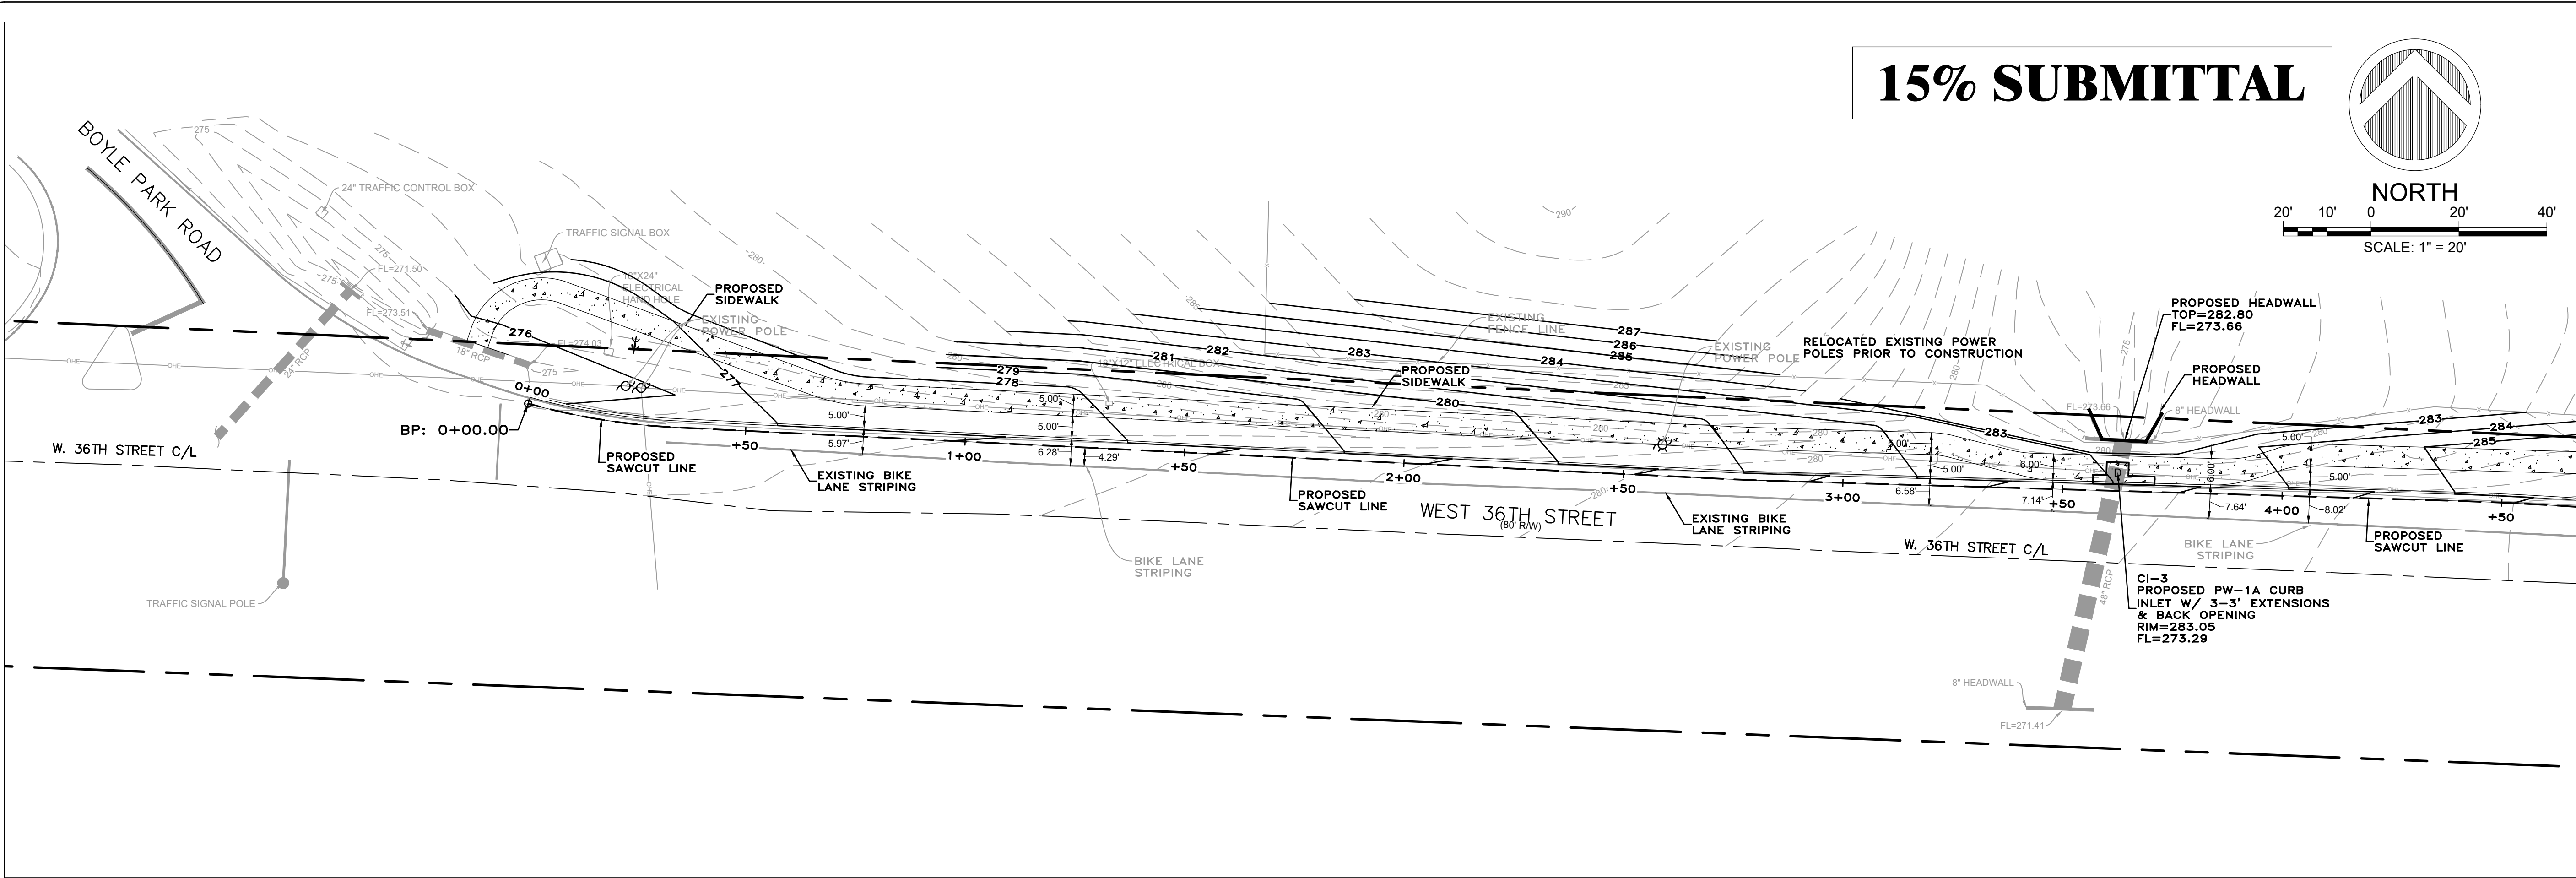

W. 36TH STREET SAWCUT LINE

REVISIONS	DATE

CITY OF LITTLE ROCK, ARKANSAS

36TH ST. SIDEWALK

W. 36TH STREET SAWCUT
PLAN & PROFILE (1 OF 2)

DEPARTMENT OF PUBLIC WORKS

CIVIL ENGINEERING





701 W. MARKHAM

LITTLE ROCK, ARKANSAS 72201



DRAWN BY	IM
DESIGNED	IM
CHECKED	BK
DATE	06/19/2025
SCALE	1:20
PROJECT NO.	
SHEET NO.	C5

15% SUBMITTAL

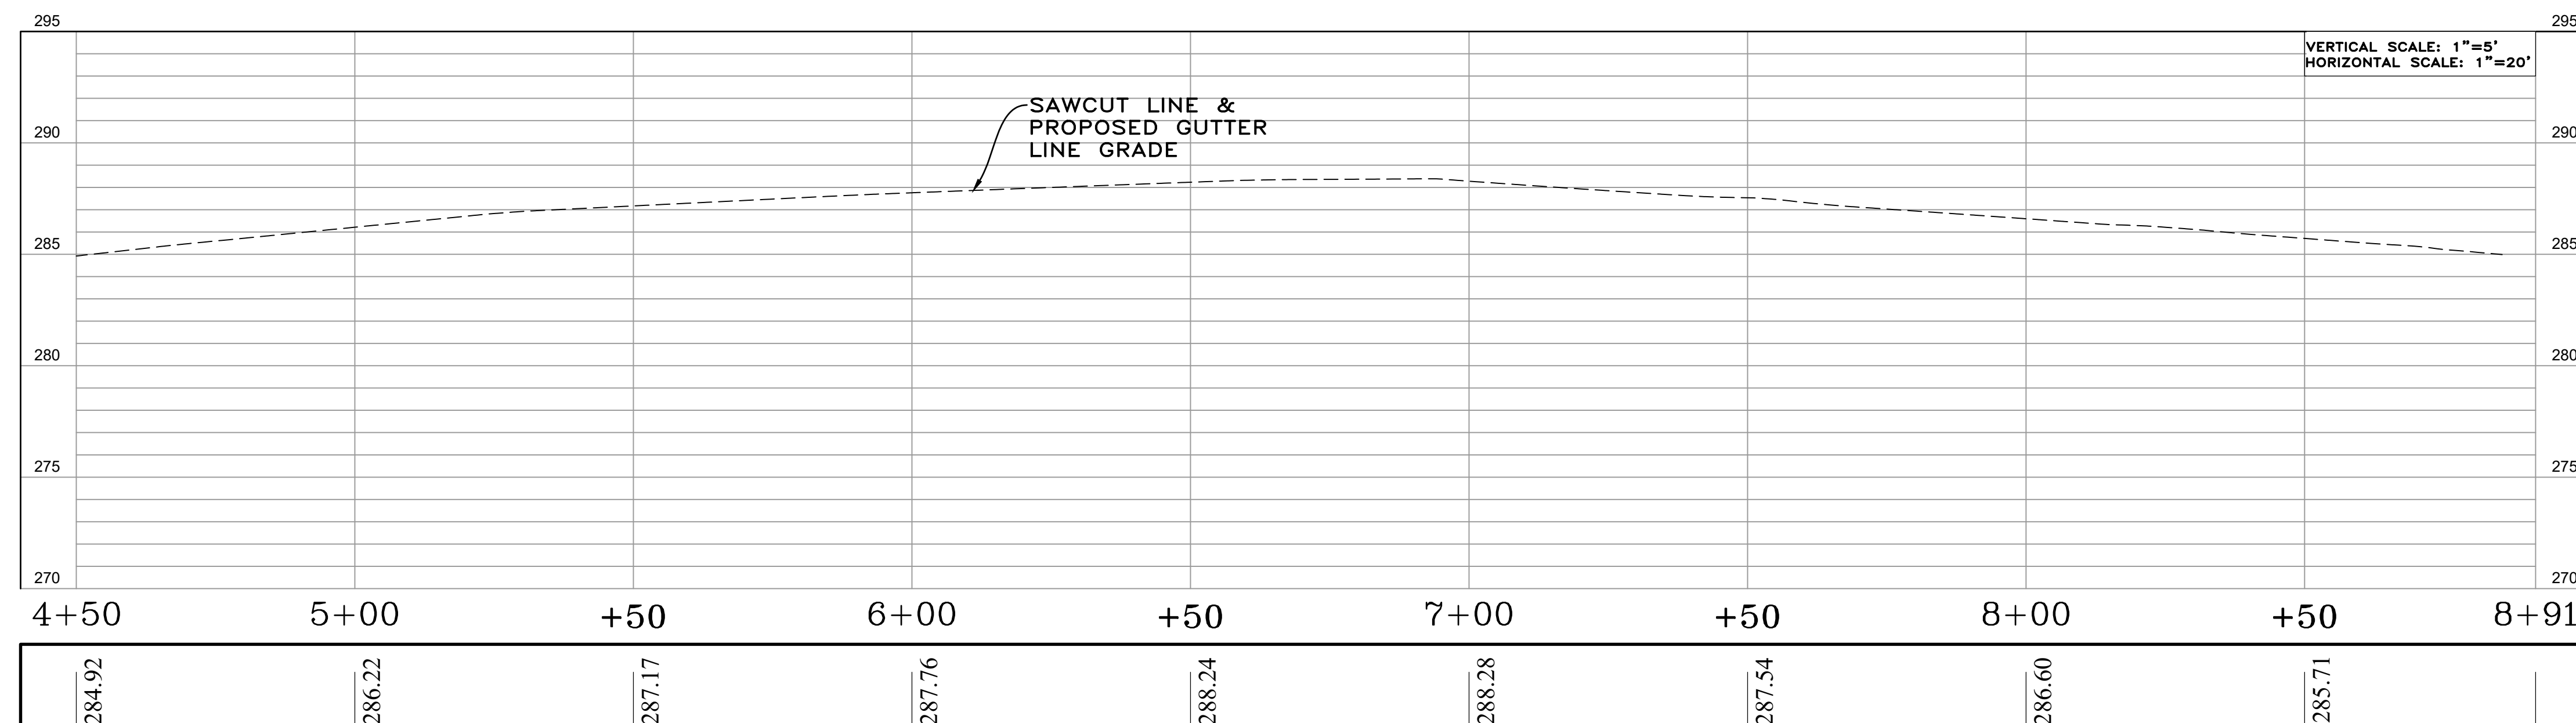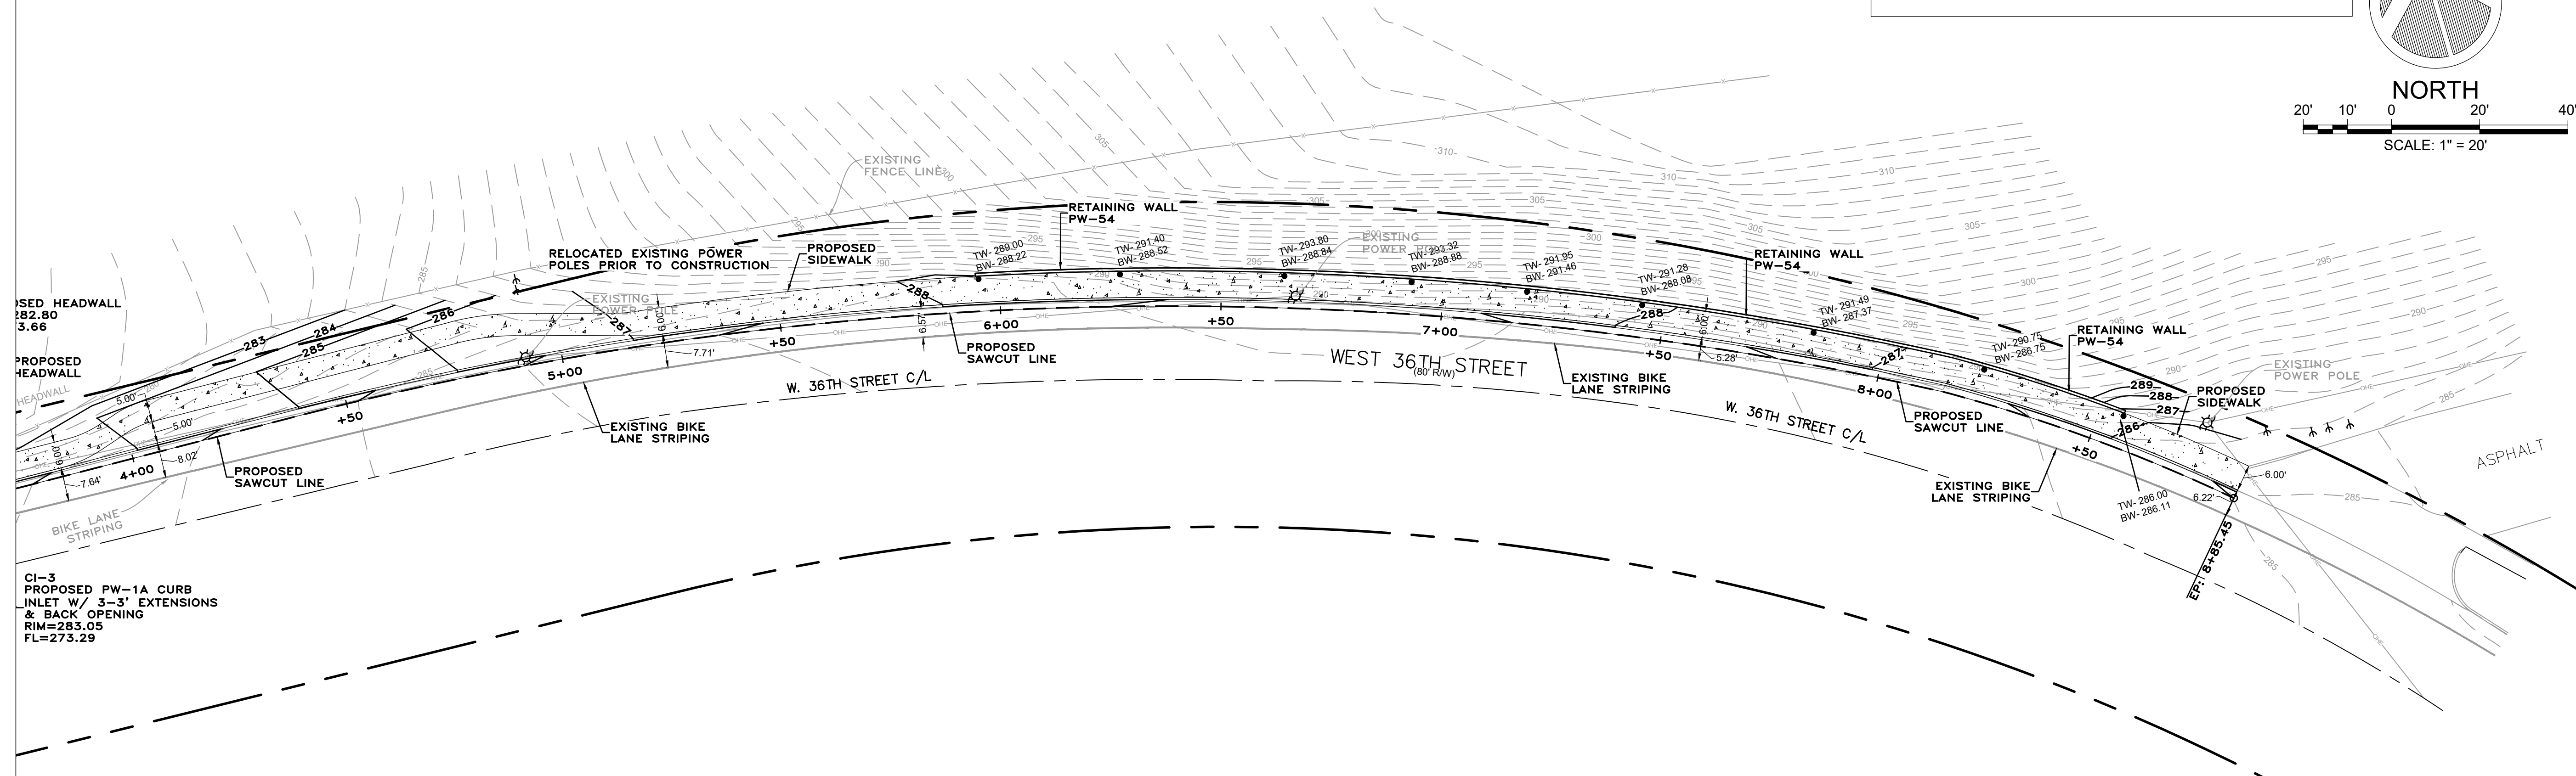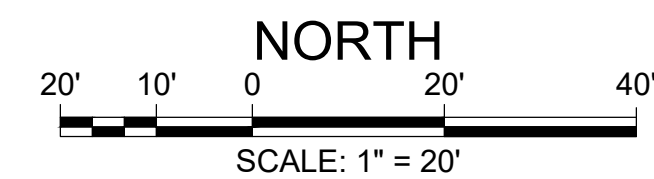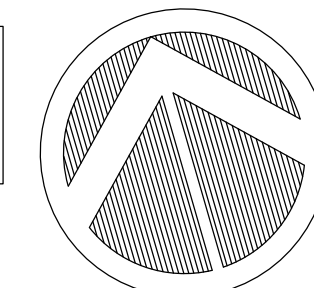

W. 36TH STREET SAWCUT LINE

REVISIONS	DATE

CITY OF LITTLE ROCK, ARKANSAS

36TH ST. SIDEWALK

W. 36TH STREET SAWCUT
PLAN & PROFILE (2 OF 2)

DEPARTMENT OF PUBLIC WORKS

CIVIL ENGINEERING

701 W. MARKHAM

LITTLE ROCK, ARKANSAS 72201



DRAWN BY	IM
DESIGNED	IM
CHECKED	BK
DATE	06/19/2025
SCALE	1:20
PROJECT NO.	
SHEET NO.	C6