



44TH STREET RECONSTRUCTION

WELDON AVENUE TO FOSTER STREET

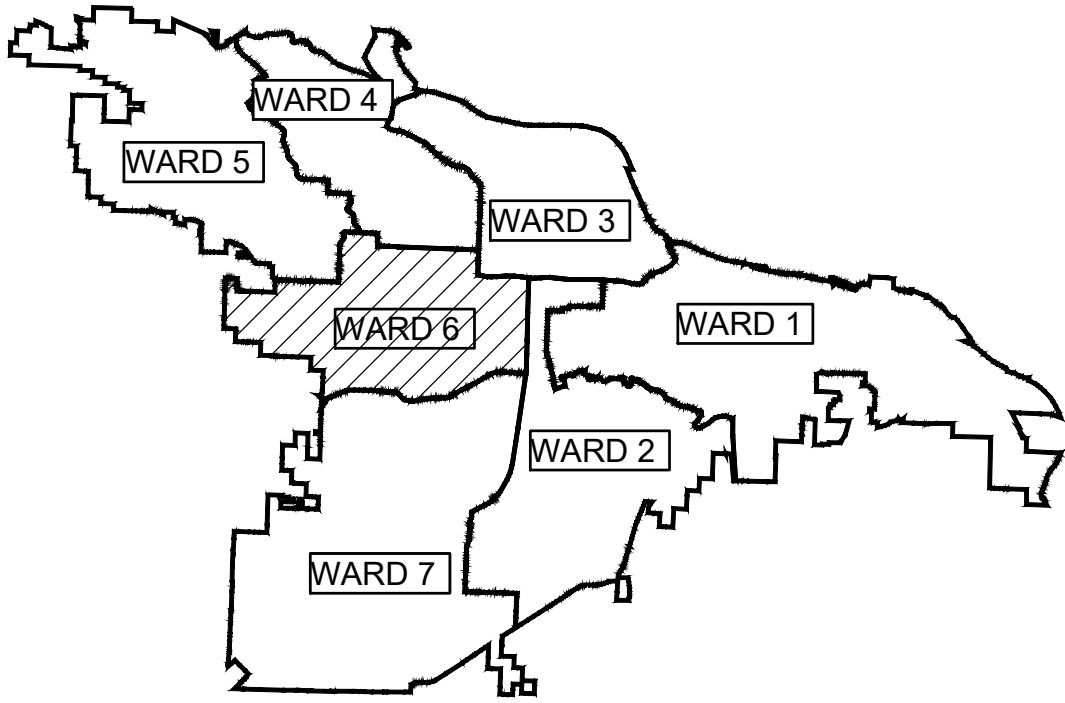

PROJECT LOCATION - WARD 6

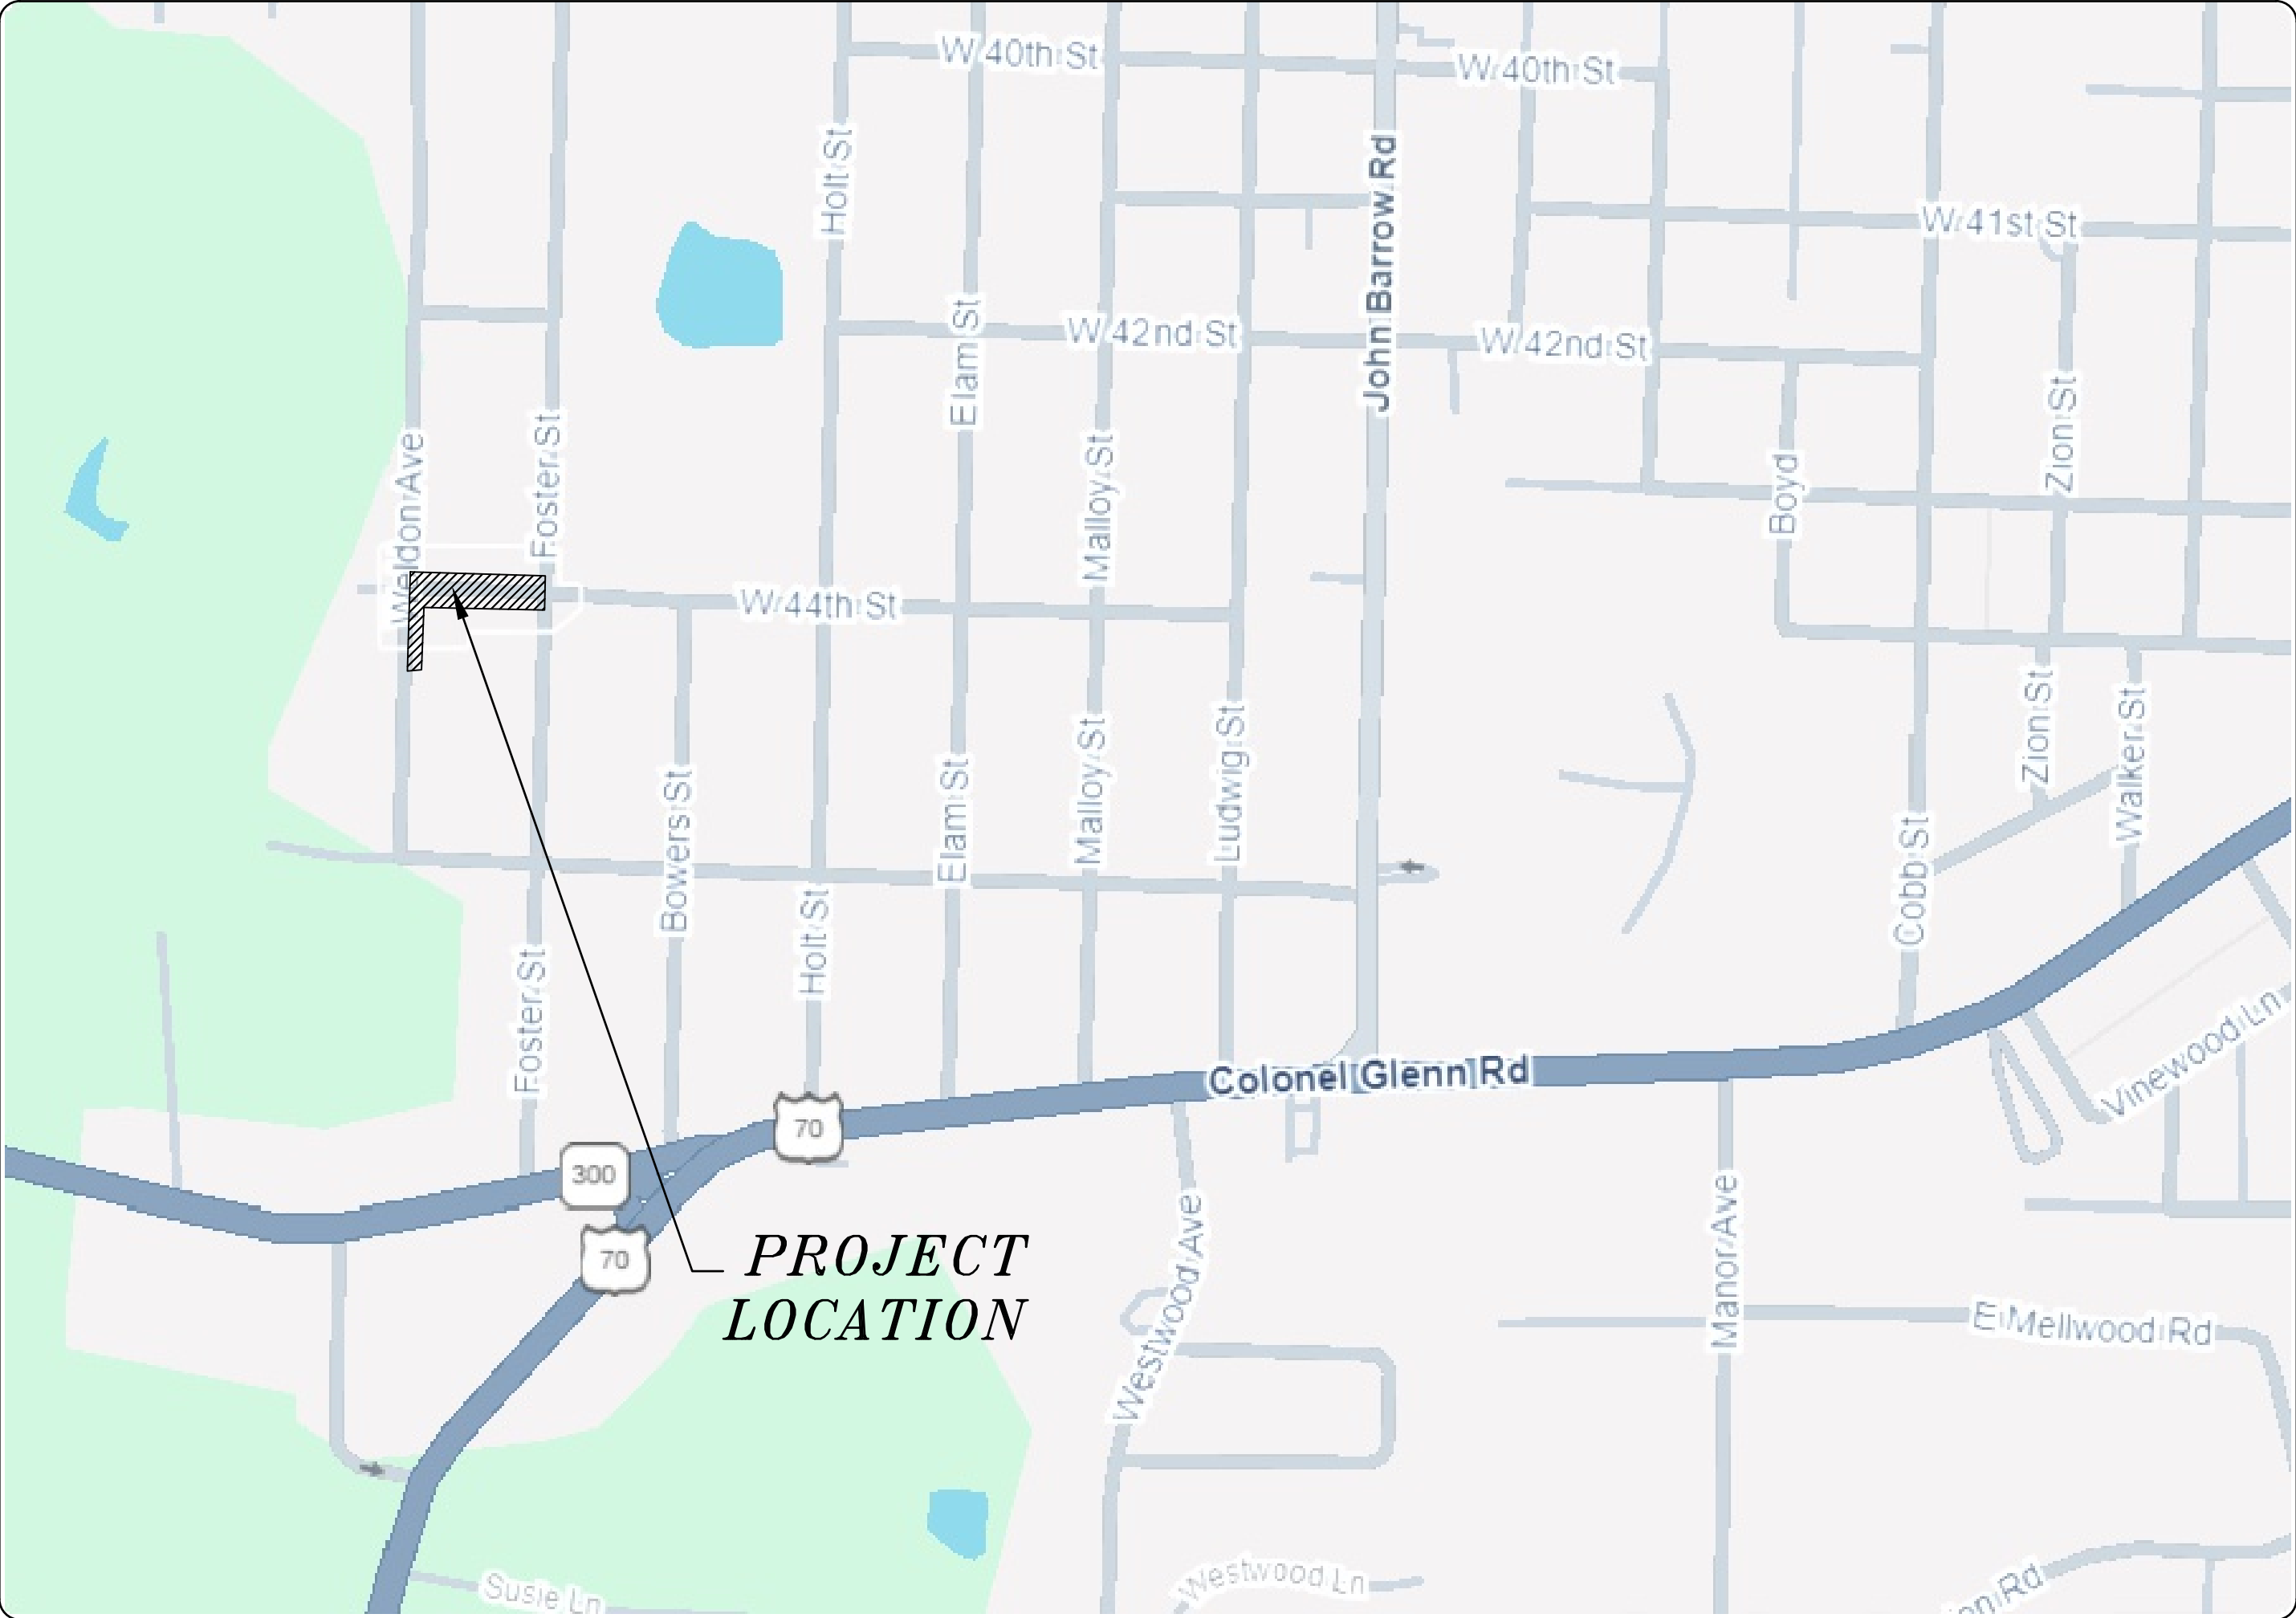

SHEET NO.	TITLE
C1	COVER SHEET
C2	EXISTING CONDITIONS
C3	LEGEND
C4	TYPICAL SECTIONS & DETAILS
C5	44TH STREET PLAN & PROFILE
C6	WELDON AVENUE PLAN & PROFILE



2023-2025
BOND PROGRAM

DEPARTMENT OF PUBLIC WORKS
CIVIL ENGINEERING
701 WEST MARKHAM STREET
LITTLE ROCK, ARKANSAS 72201



DEVELOPMENT
CONSULTANTS INC.
2200 NORTH RODNEY
PARHAM RD., SUITE 220
LITTLE ROCK, AR
72212-4155
PH. 501-221-7880


REVISIONS	DATE

CITY OF LITTLE ROCK, ARKANSAS
44TH STREET AREA IMPROVEMENTS


COVER

DEPARTMENT OF PUBLIC WORKS
CIVIL ENGINEERING
701 W. MARKHAM
LITTLE ROCK, ARKANSAS 72201

DRAWN BY IM
DESIGNED IM
CHECKED BK
DATE 06/12/2025
SCALE
PROJECT NO.
SHEET NO. C1

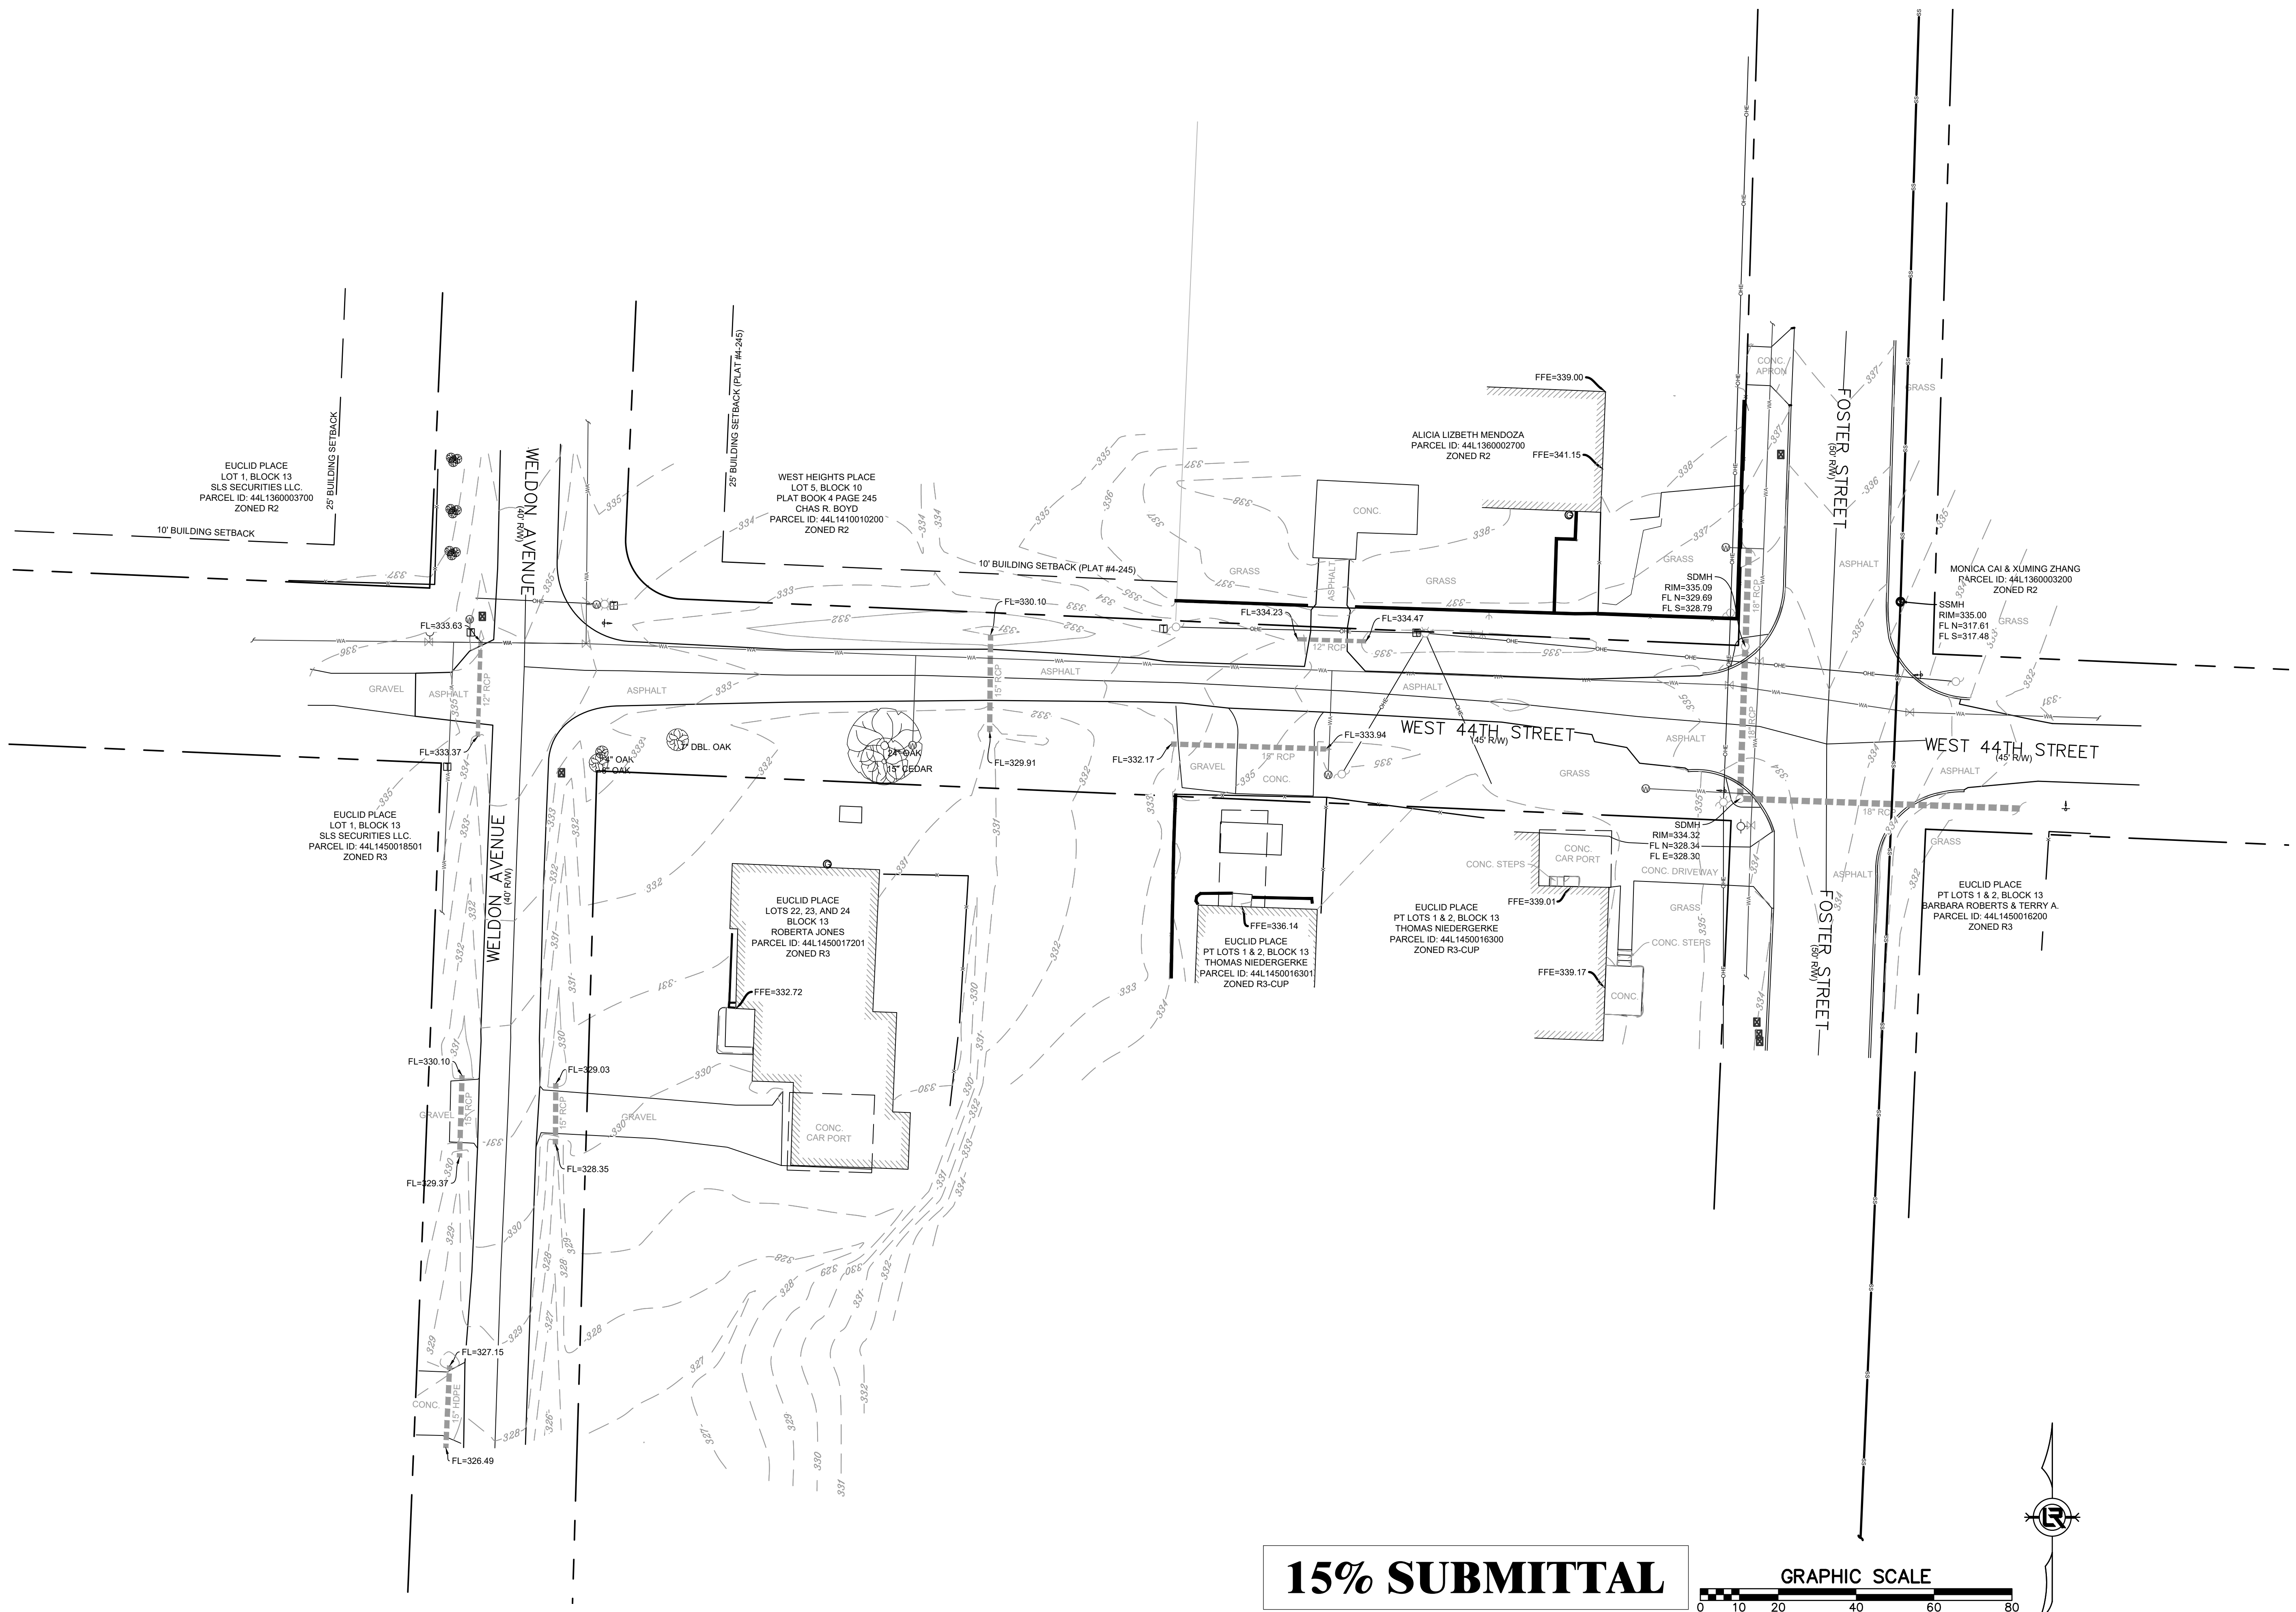

15% SUBMITTAL

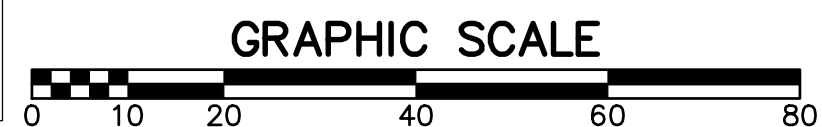


REVISIONS	DATE

CITY OF LITTLE ROCK, ARKANSAS
44TH STREET AREA IMPROVEMENTS

EXISTING CONDITIONS

DEPARTMENT OF PUBLIC WORKS
CIVIL ENGINEERING
701 W. MARKHAM
LITTLE ROCK, ARKANSAS 72201

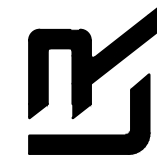

DRAWN BY
IM
DESIGNED
IM
CHECKED
BK
DATE
06/12/2025
SCALE
1:20
PROJECT NO.

SHEET NO.
C2

15% SUBMITTAL

IRON ROD
PK NAIL
R.R. SPIKE
CONC. MONUMENT
WATER VALVE
WATER METER
FIRE HYDRANT
GAS METER
GAS VALVE
CLEAN-OUT
GUARD POST (BOLLARD)
SIGN POST
BENCHMARK

STORM SEWER MANHOLE

SANITARY SEWER MANHOLE

TELEPHONE MANHOLE

ELECTRIC MANHOLE
TELEPHONE BOX
ELECTRIC BOX
CABLE BOX
UTILITY POLE
GUY WIRE
LIGHT POLE

○ IR
○ PK
○ RR(Sp)
□ CM
⊗ WV
□ WM
▽ FH
⊗ GM
⊗ GV
○ CO
● GP
+
⊕
○ D
○ T
○ E
□ B
□ B
□ B
⊕
⊕
⊕

PROPOSED CONTOUR
PROPOSED SPOT ELEVATION
PROPOSED SPOT CURB ELEVATION
STORM SEWER – PIPE
STORM SEWER – MITERED END SECTION
STORM SEWER – GRATE INLET

STORM SEWER – JUNCTION BOX

STORM SEWER – FLARED END SECTION

STORM SEWER – HEADWALL

STORM SEWER – SINGLE WING

STORM SEWER – DOUBLE WING

STORM SEWER – AREA INLET
GRADE BREAK LINE
HIGH POINT
LOW POINT
CUT LINE
FILL LINE
SANITARY SEWER PIPE

25
(25.00)
(25.50)
(25.00)
D
D
HP
LP
— C —
— F —
— SAN —

POST OR POLE (TYPE AS NOTED)
MAILBOX
DECIDUOUS TREE
EVERGREEN/CONIFEROUS TREE
BUSH
PROPERTY LINE
SETBACK LINE
EASEMENT LINE
CURB
FENCE
OVERHEAD ELECTRIC
OVERHEAD TELEPHONE
OVERHEAD CABLE
UNDERGROUND TELEPHONE
UNDERGROUND ELECTRIC
UNDERGROUND CABLE
WATER LINE
SEWER LINE
GAS LINE
STORM SEWER/CULVERT
EDGE OF WOODS
CONTOUR LINE

24" CMP/RCP/DIP
650

SANITARY SEWER MANHOLE
PROPOSED CURB
PROPOSED CONCRETE
CONSTRUCTION – ENTRANCE/EXIT
CHECK DAM
DIVERSION BERM
DOWNDRAIN STRUCTURE – TEMPORARY
ROCK DAM
SEDIMENT BARRIER – SILT FENCE
SEDIMENT BARRIER – GRAVEL RING
SEDIMENT BARRIER – BLOCK & GRAVEL
SEDIMENT BARRIER – BLOCK
TEMPORARY SEDIMENT BASIN
SILT FENCE – TYPE A
SILT FENCE – TYPE B
SILT FENCE – TYPE C
STORM DRAIN OUTLET PROTECTION
SURFACE ROUGHENING
DISTURBED AREA STABILIZATION –TEMPORARY STABILIZATION
DISTURBED AREA STABILIZATION –TEMPORARY GRASSING
DISTURBED AREA STABILIZATION –PERMANENT GRASSING
MATTING/BLANKETS

S
CO
CD
DI
DN
RD
SD1
SD2
SD3
SD4
SB1
SFA
SFB
SFC
ST
SU
TS1
TS2
TS3
Mb

REVISIONS	DATE


CITY OF LITTLE ROCK, ARKANSAS
44TH STREET AREA IMPROVEMENTS

LEGEND

DEPARTMENT OF PUBLIC WORKS
CIVIL ENGINEERING
701 W. MARKHAM
LITTLE ROCK, ARKANSAS 72201




DRAWN BY
IM
DESIGNED
IM
CHECKED
BK
DATE
06/12/2025
SCALE
1:20
PROJECT NO.
SHEET NO.
C3

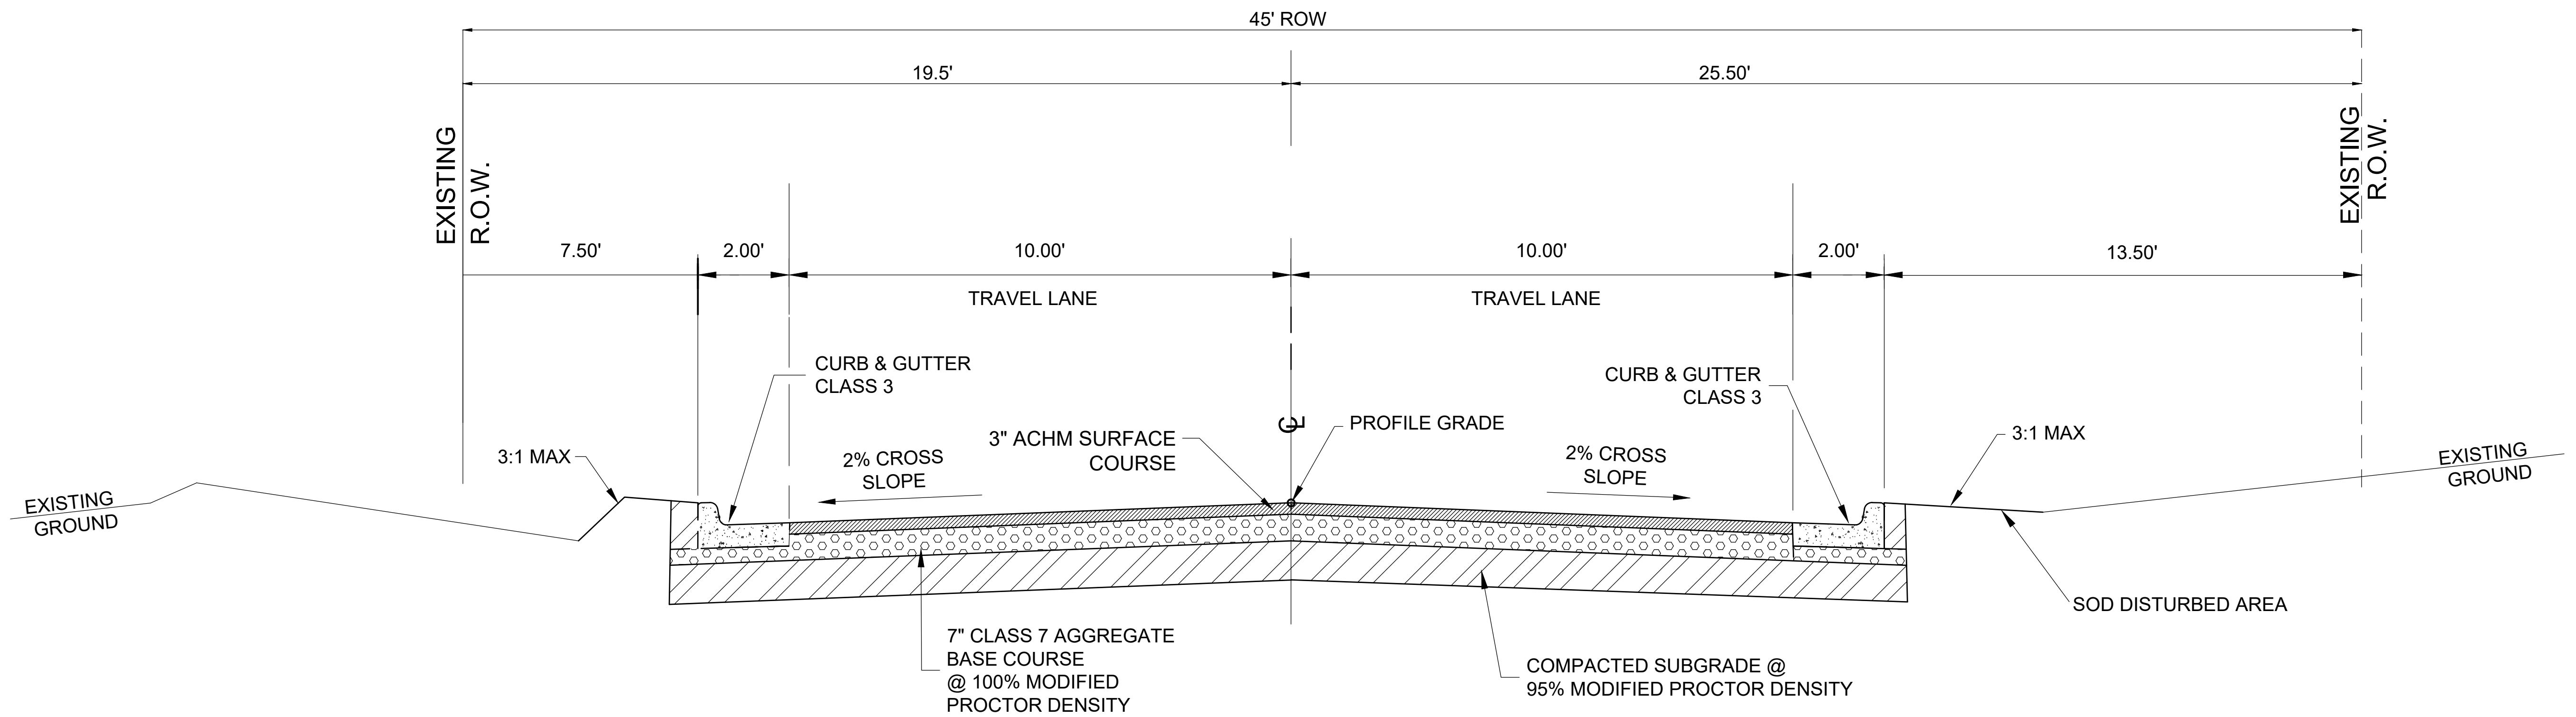

TYPICAL SECTION - W 44TH ST

Sta 0+00 to Sta. 3+37.00

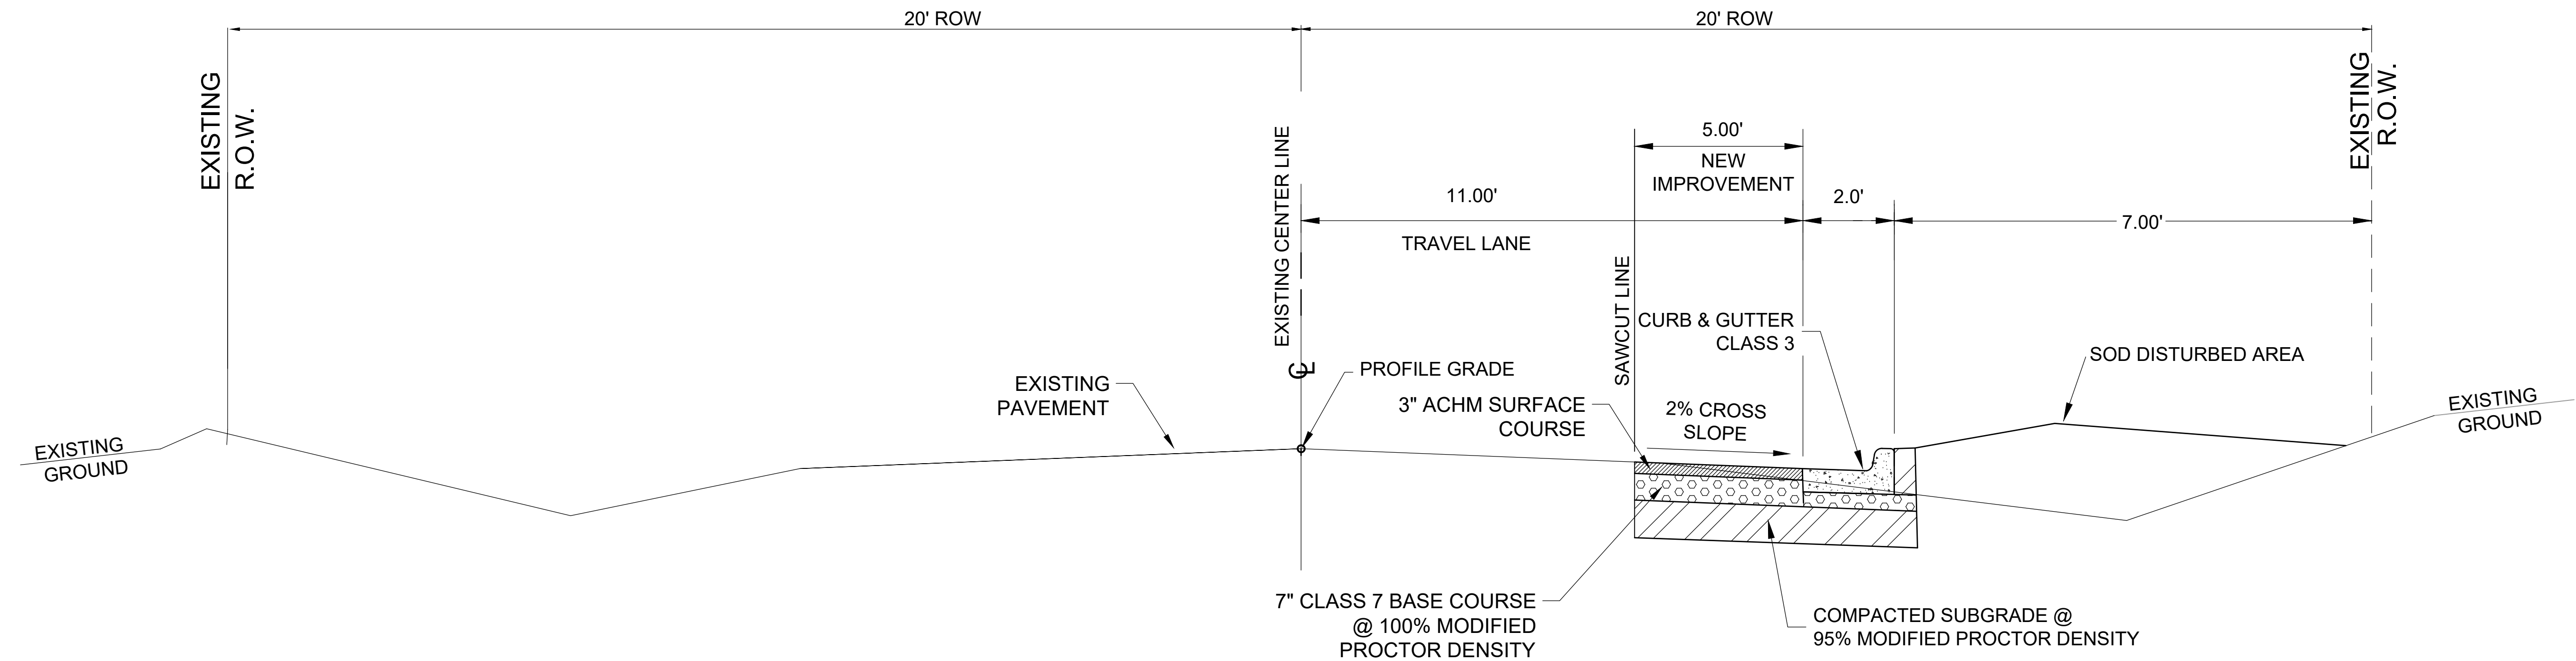

TYPICAL SECTION - WELDON AVENUE

Sta 0+00 TO Sta 1+33

15% SUBMITTAL

REVISIONS	DATE



CITY OF LITTLE ROCK, ARKANSAS
44TH STREET AREA IMPROVEMENTS

TYPICAL SECTIONS & DETAILS



DEPARTMENT OF PUBLIC WORKS
CIVIL ENGINEERING
701 W. MARKHAM
LITTLE ROCK, ARKANSAS 72201



DRAWN BY	IM
DESIGNED	IM
CHECKED	BK
DATE	06/12/2025
SCALE	1:20
PROJECT NO.	
SHEET NO.	C4

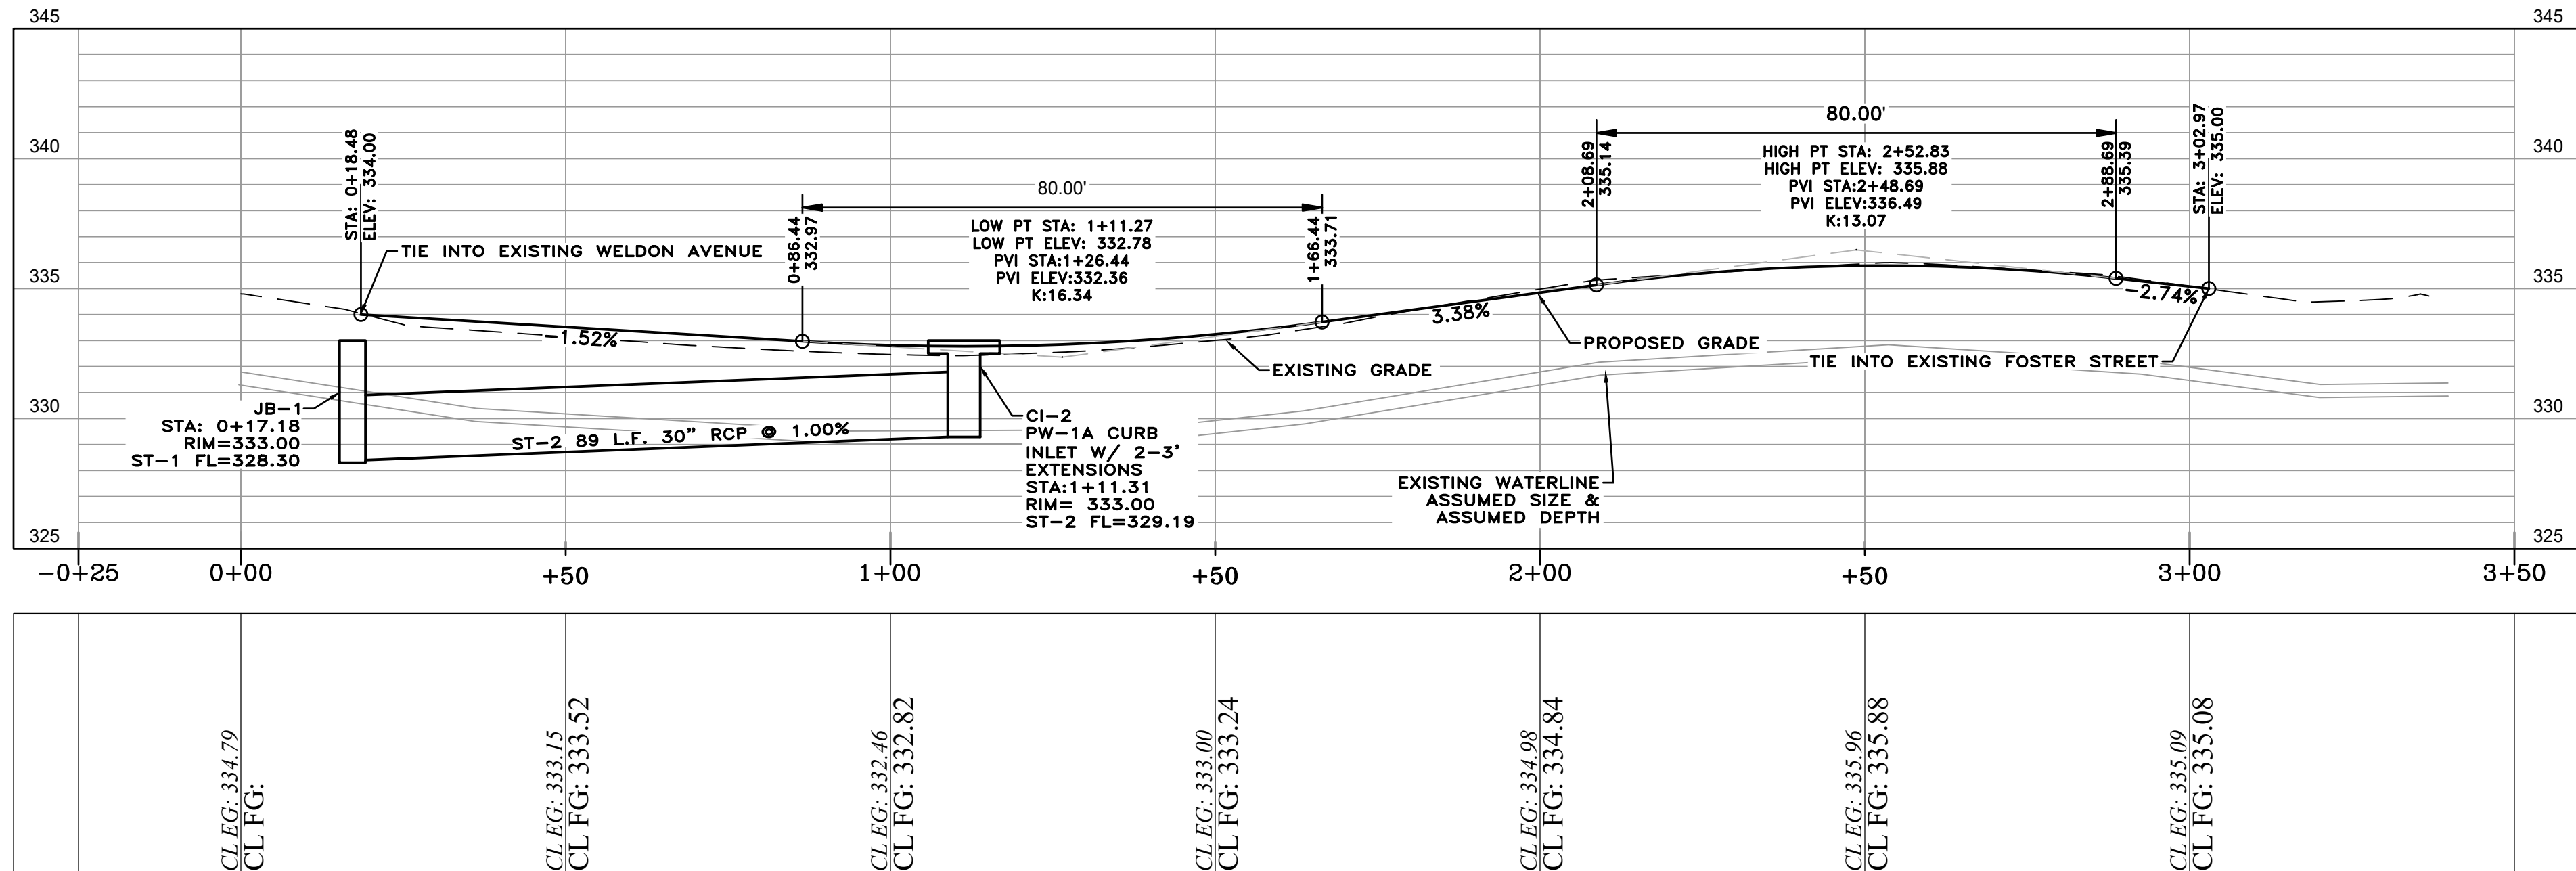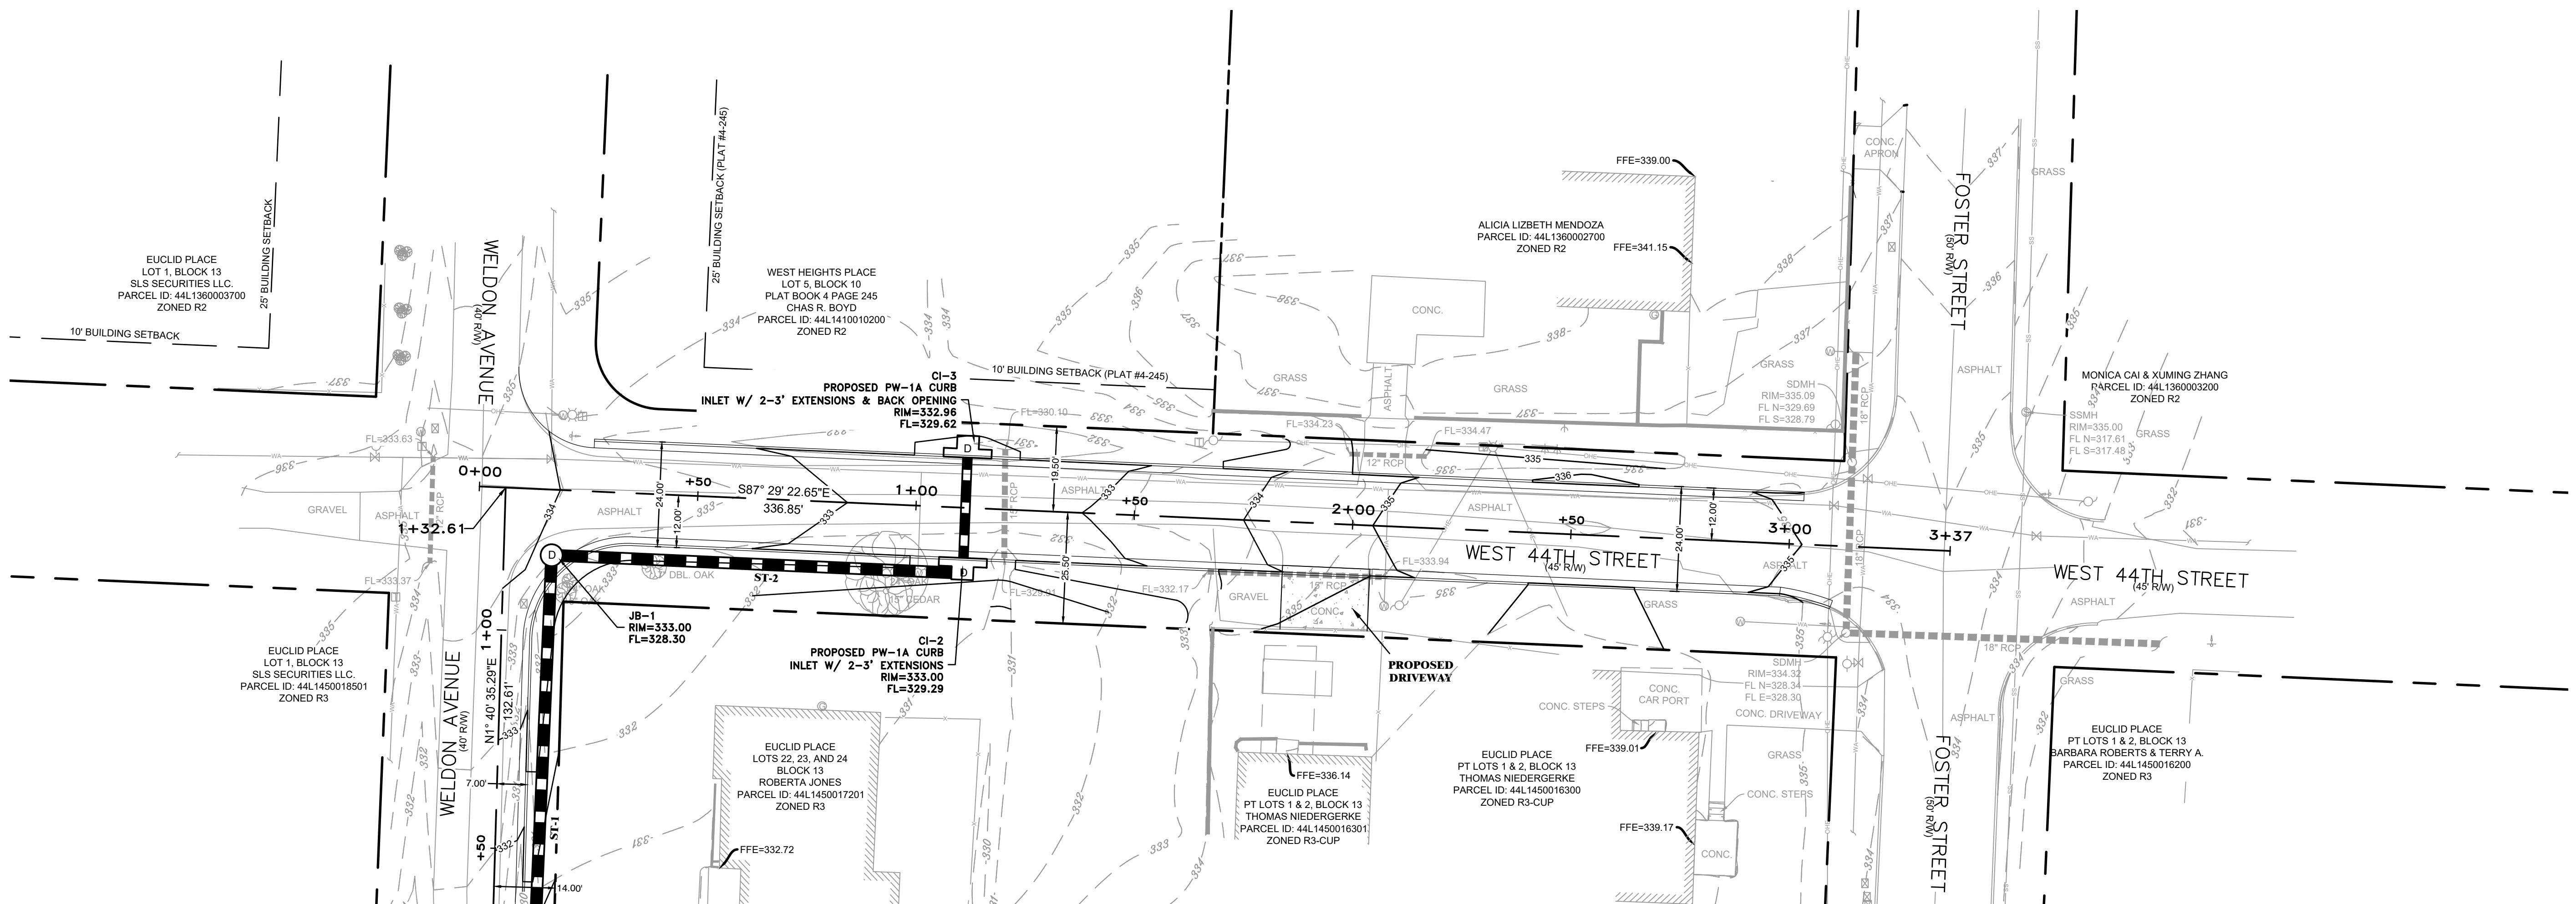

15% SUBMITTAL

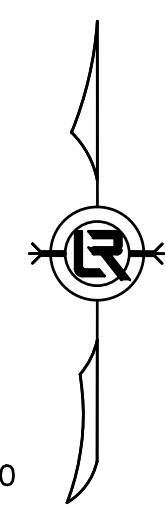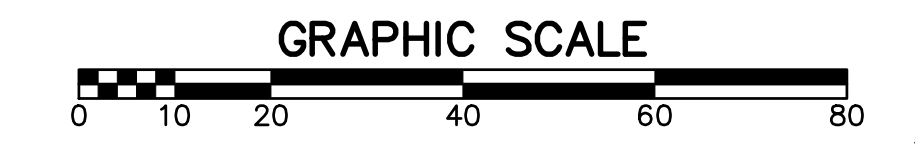


REVISIONS	DATE

CITY OF LITTLE ROCK, ARKANSAS
44TH STREET AREA IMPROVEMENTS





44TH STREET PLAN & PROFILE

DEPARTMENT OF PUBLIC WORKS
CIVIL ENGINEERING
701 W. MARKHAM
LITTLE ROCK, ARKANSAS 72201

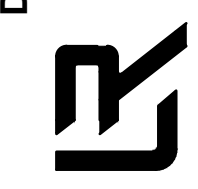

DRAWN BY IM
DESIGNED IM
CHECKED BK
DATE 06/12/2025
SCALE 1:20
PROJECT NO.

SHEET NO.
C5

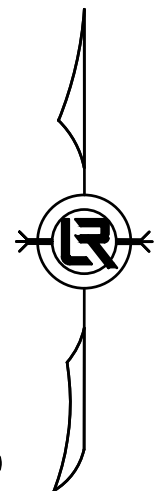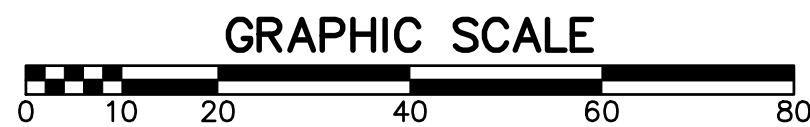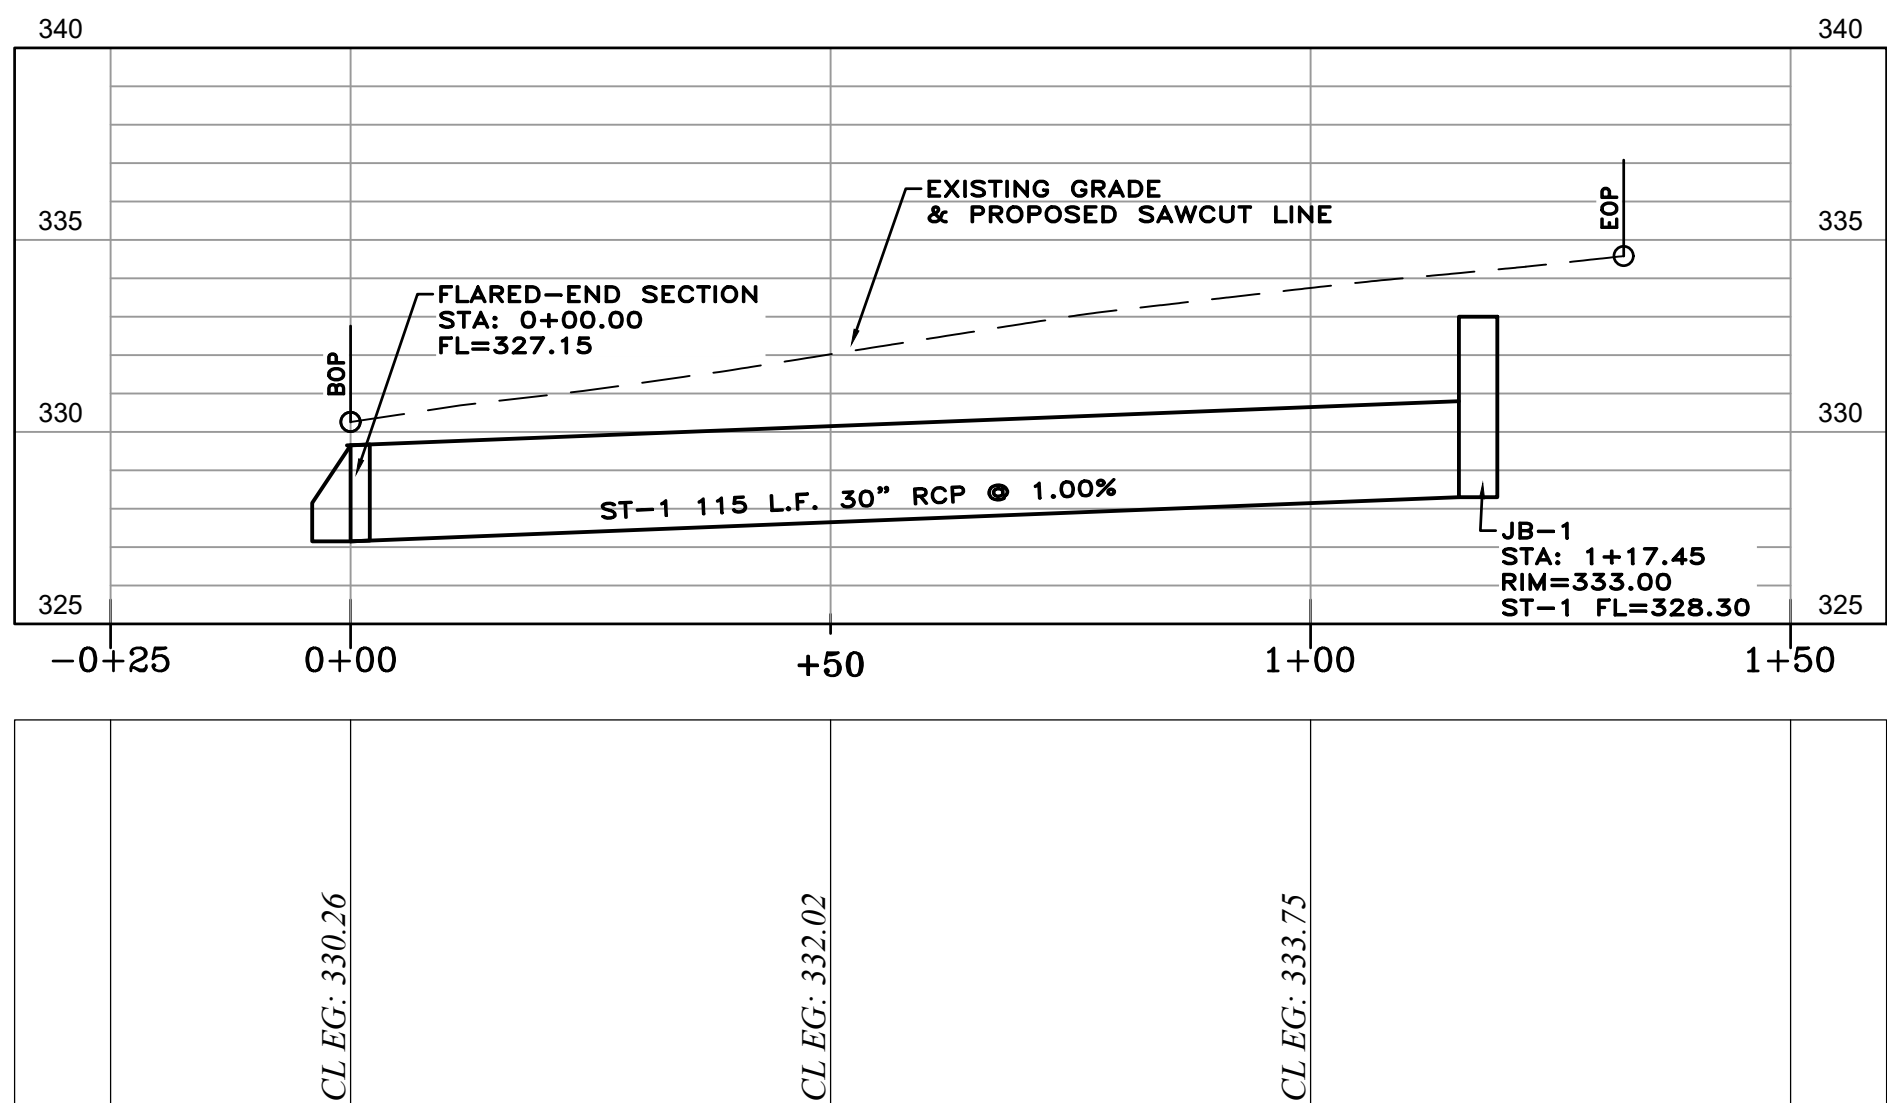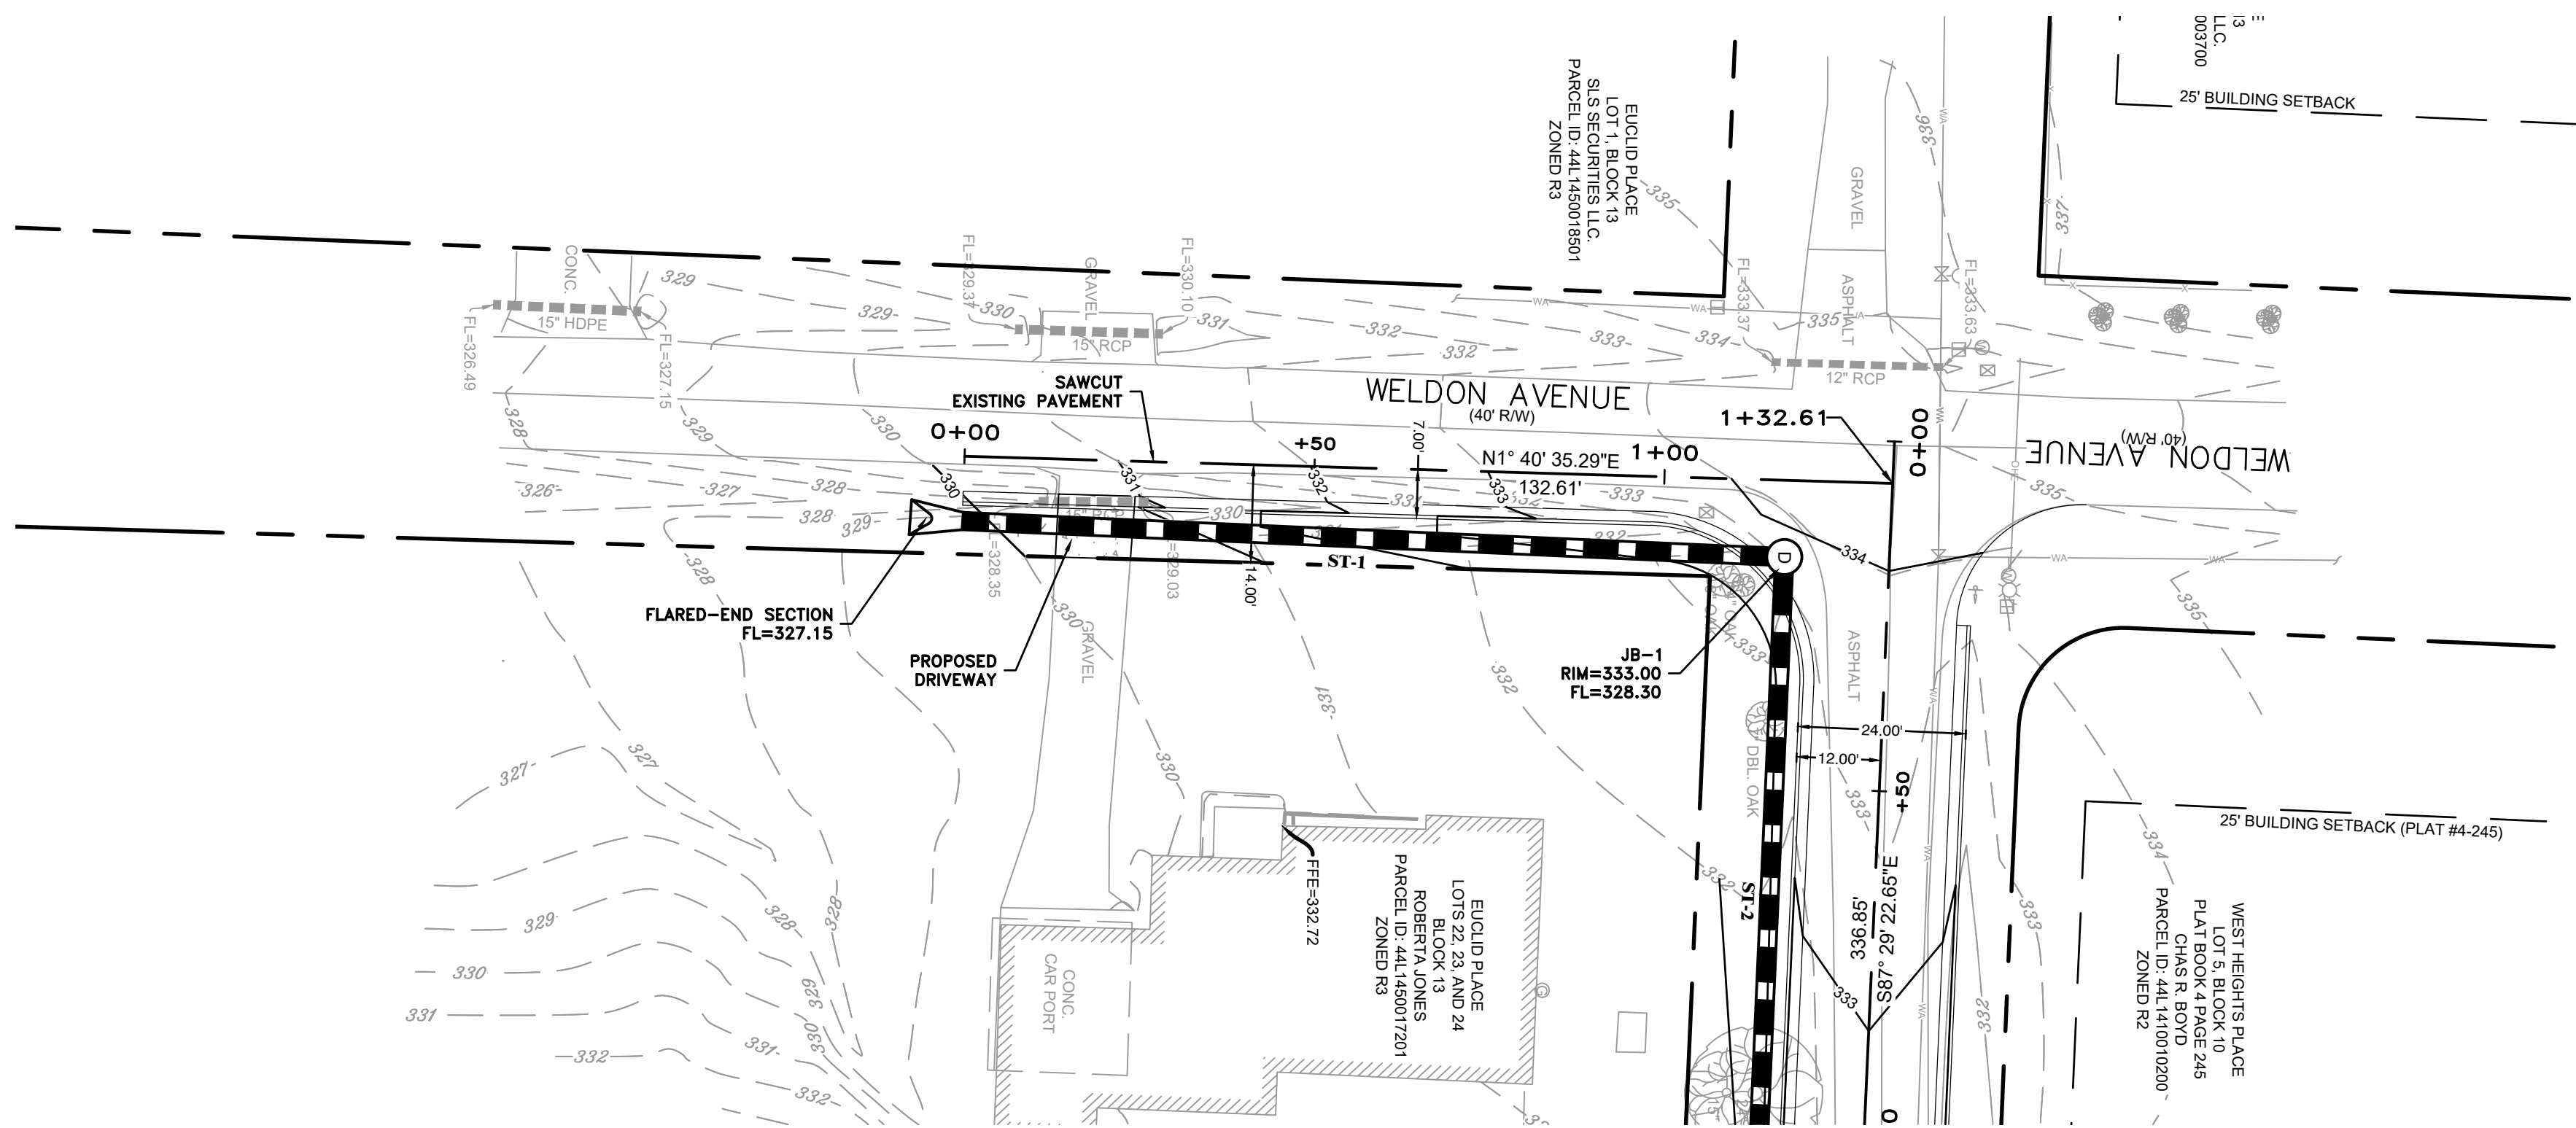


15% SUBMITTAL

REVISIONS	DATE

CITY OF LITTLE ROCK, ARKANSAS
44TH STREET AREA IMPROVEMENTS

WELDON AVENUE PLAN & PROFILE

DEPARTMENT OF PUBLIC WORKS
CIVIL ENGINEERING
701 W. MARKHAM
LITTLE ROCK, ARKANSAS 72201

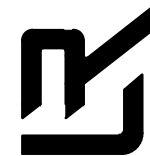

DRAWN BY IM
DESIGNED IM
CHECKED BK
DATE 06/12/2025
SCALE 1:20
PROJECT NO.
SHEET NO. C6