

REVISIONS	DATE

CITY OF LITTLE ROCK, ARKANSAS

ROSE CREEK TRAIL


TYPICAL SECTIONS SHEET 1

DEPARTMENT OF PUBLIC WORKS

CIVIL ENGINEERING

701 W. MARKHAM

LITTLE ROCK, ARKANSAS 72201

 

DRAWN BY
AS

DESIGNED
AT


CHECKED
BAP

DATE
08-01-2024

SCALE
NO SCALE


PROJECT NO.

SHEET NO.
C3

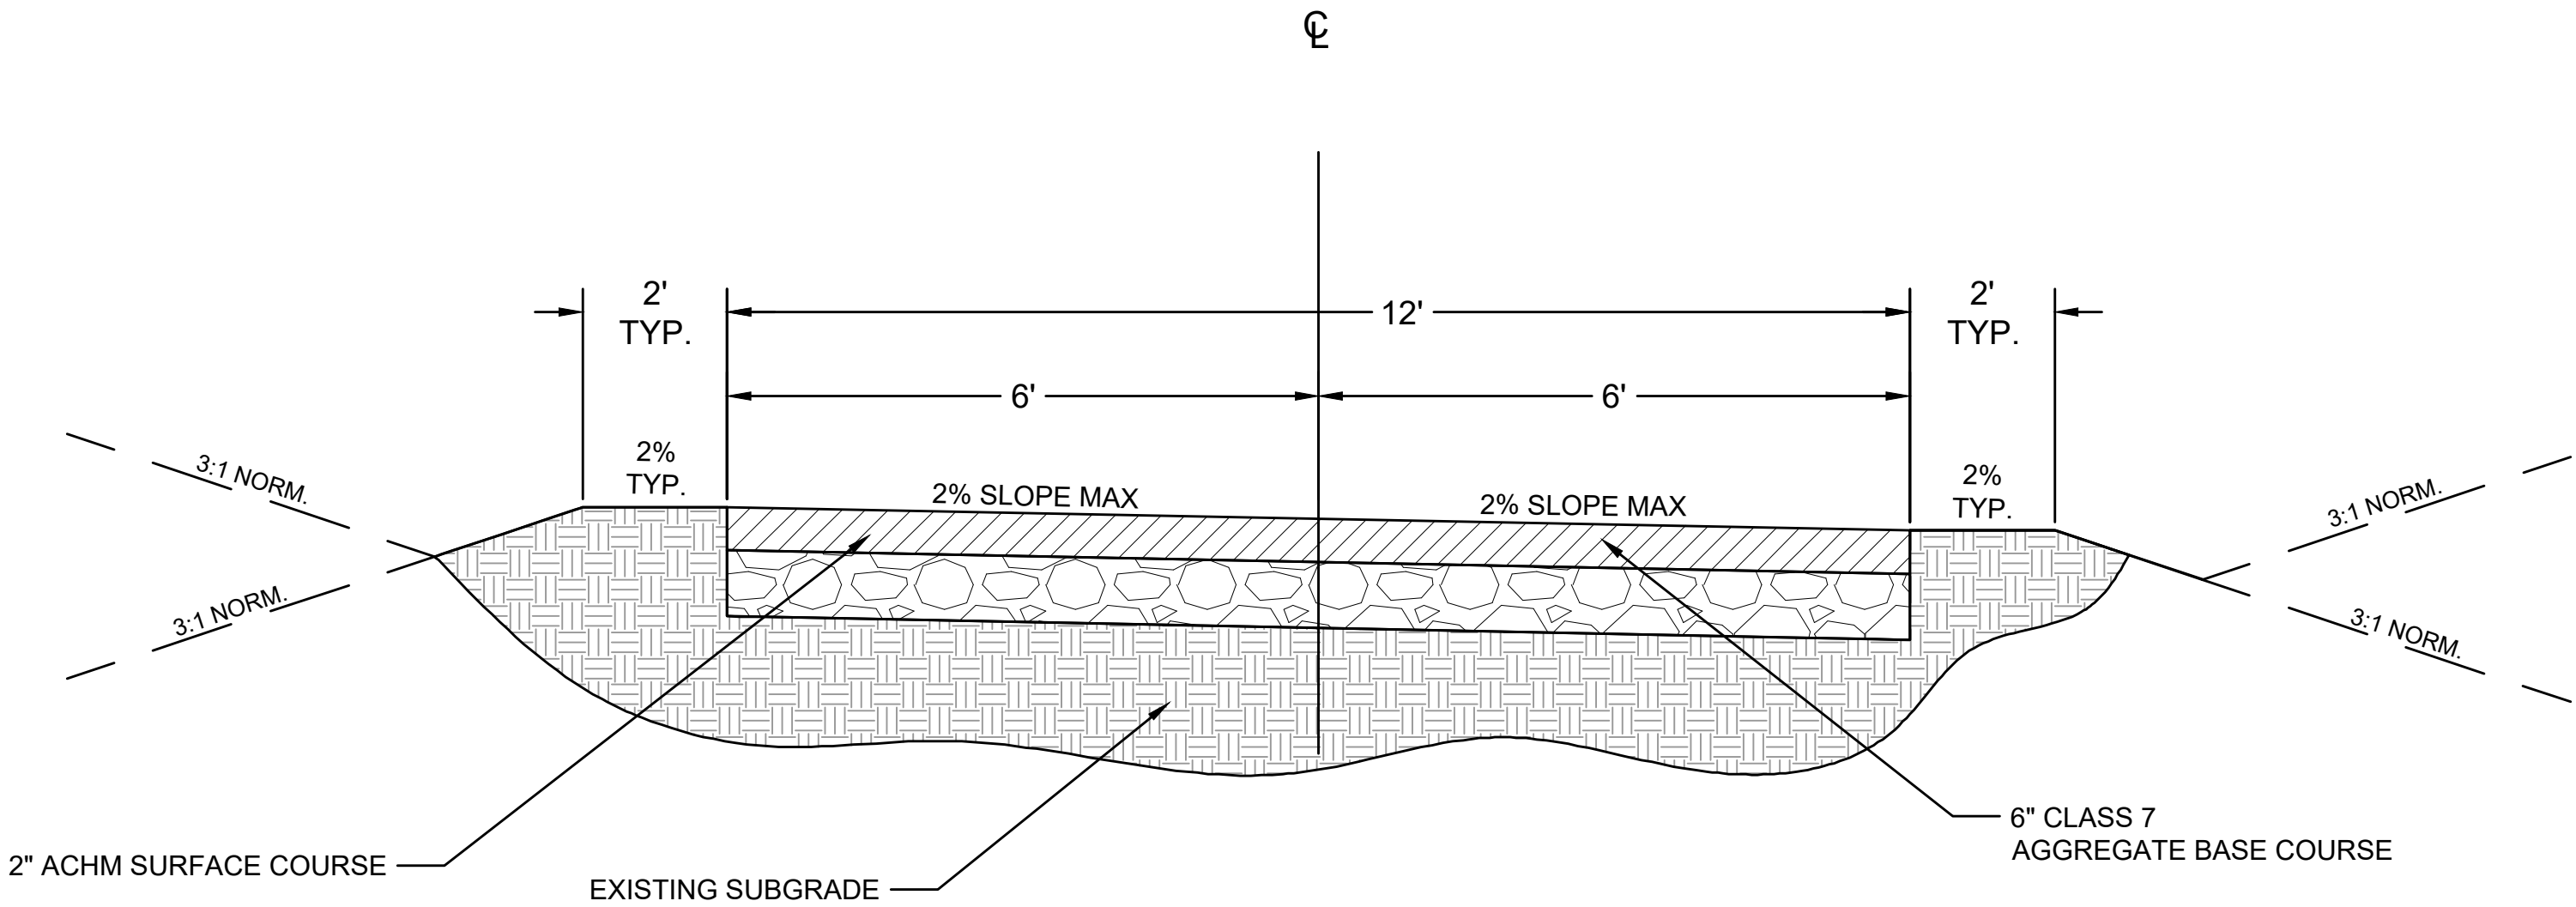

TYPICAL TRAIL SECTION

N.T.S
STA. 10+00.00 - 15+00.00
STA. 17+16.00 - 18+40.65
STA. 20+02.50 - 40+14.24

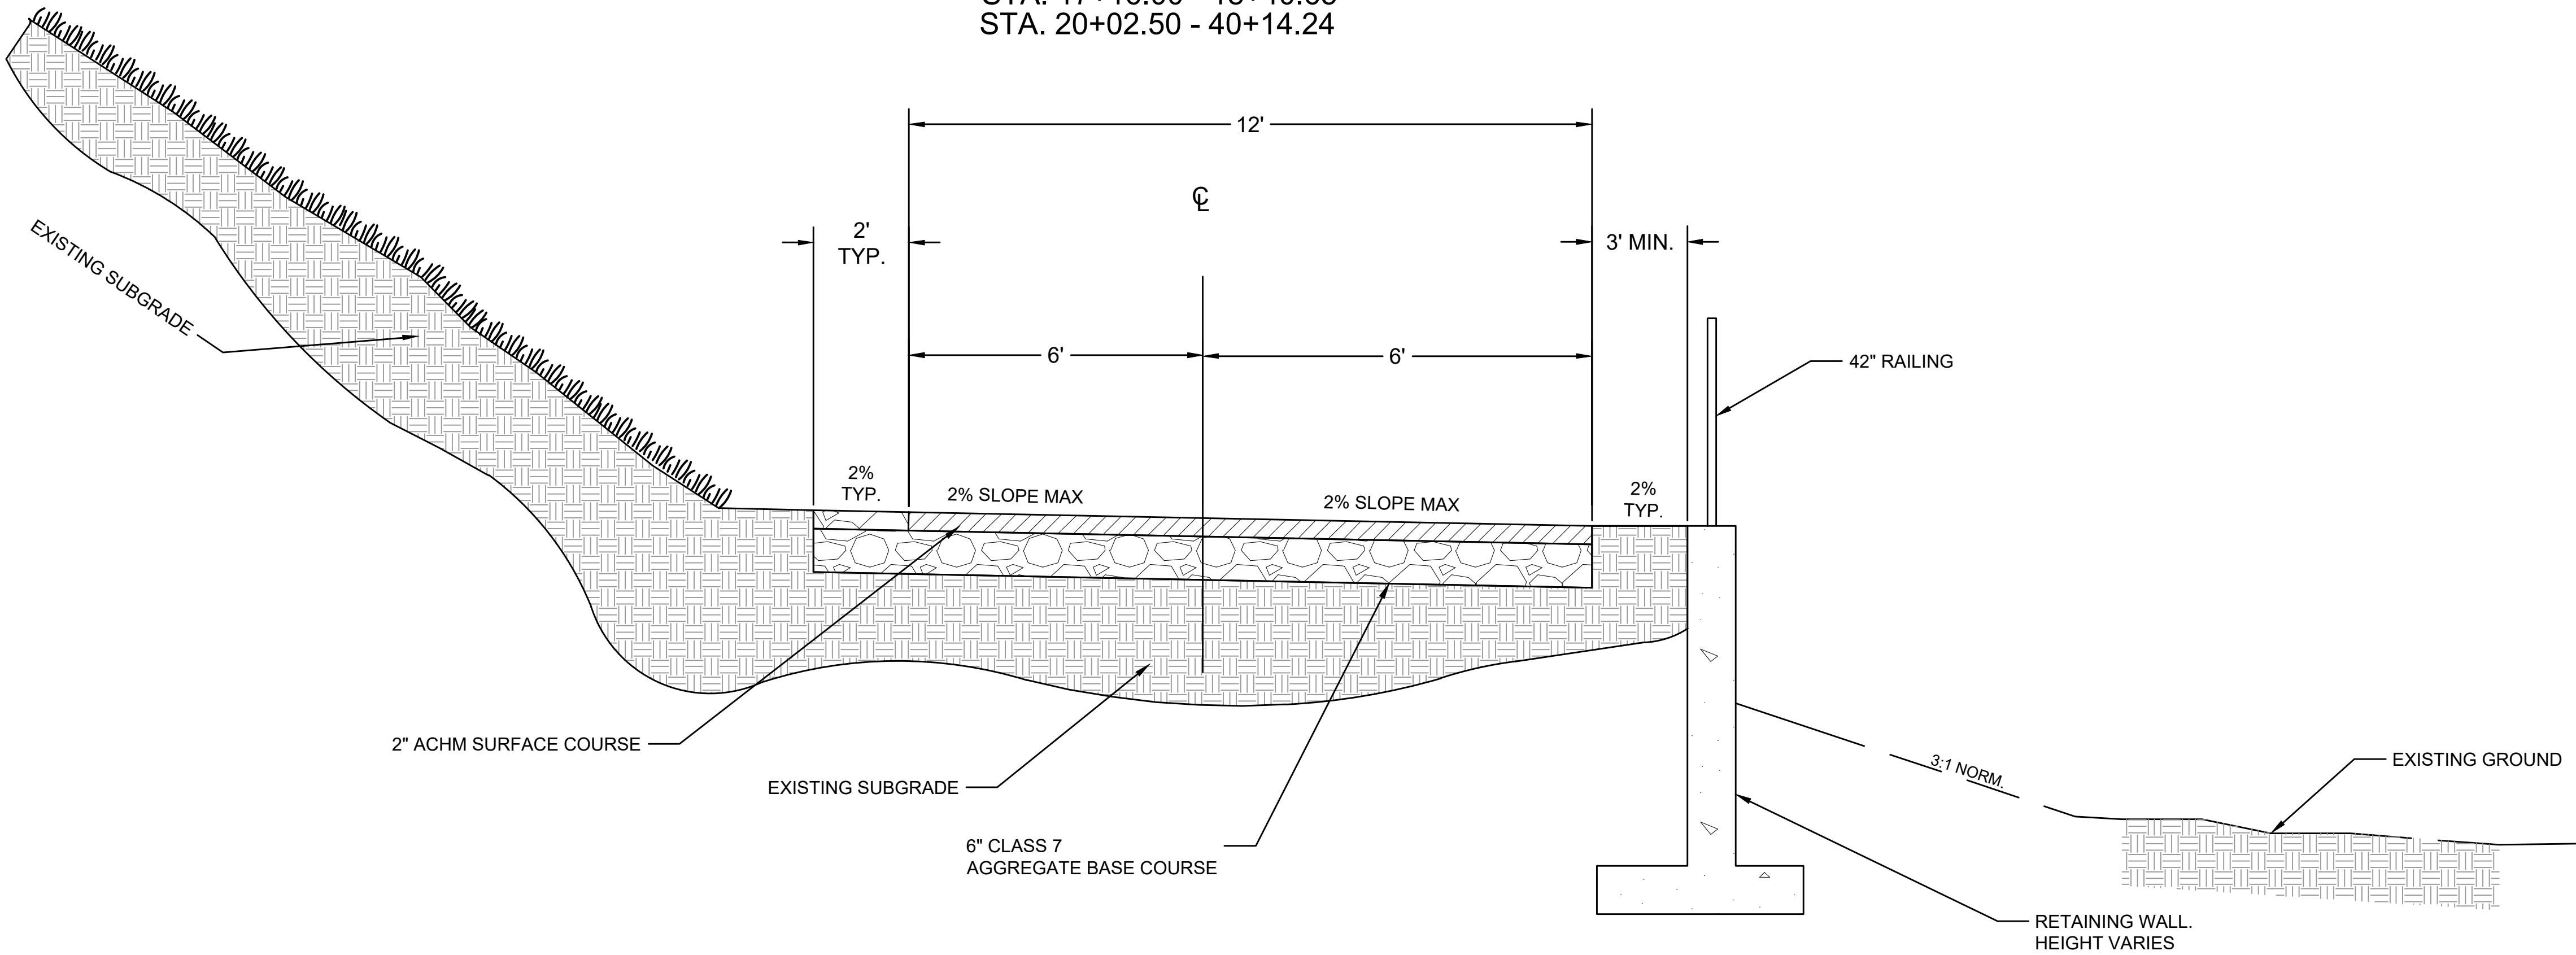


TRAIL SECTION W/ RETAINING WALL

N.T.S
STA. 16+00.00 - 16+75.00


REVISIONS	DATE

CITY OF LITTLE ROCK, ARKANSAS ROSE CREEK TRAIL	TYPICAL SECTIONS SHEET 3
---	--------------------------

DEPARTMENT OF PUBLIC WORKS CIVIL ENGINEERING 701 W. MARKHAM LITTLE ROCK, ARKANSAS 72201
--

 

DRAWN BY AS
DESIGNED AT
CHECKED BAP
DATE 08-01-2024
SCALE NO SCALE
PROJECT NO.
SHEET NO. C5

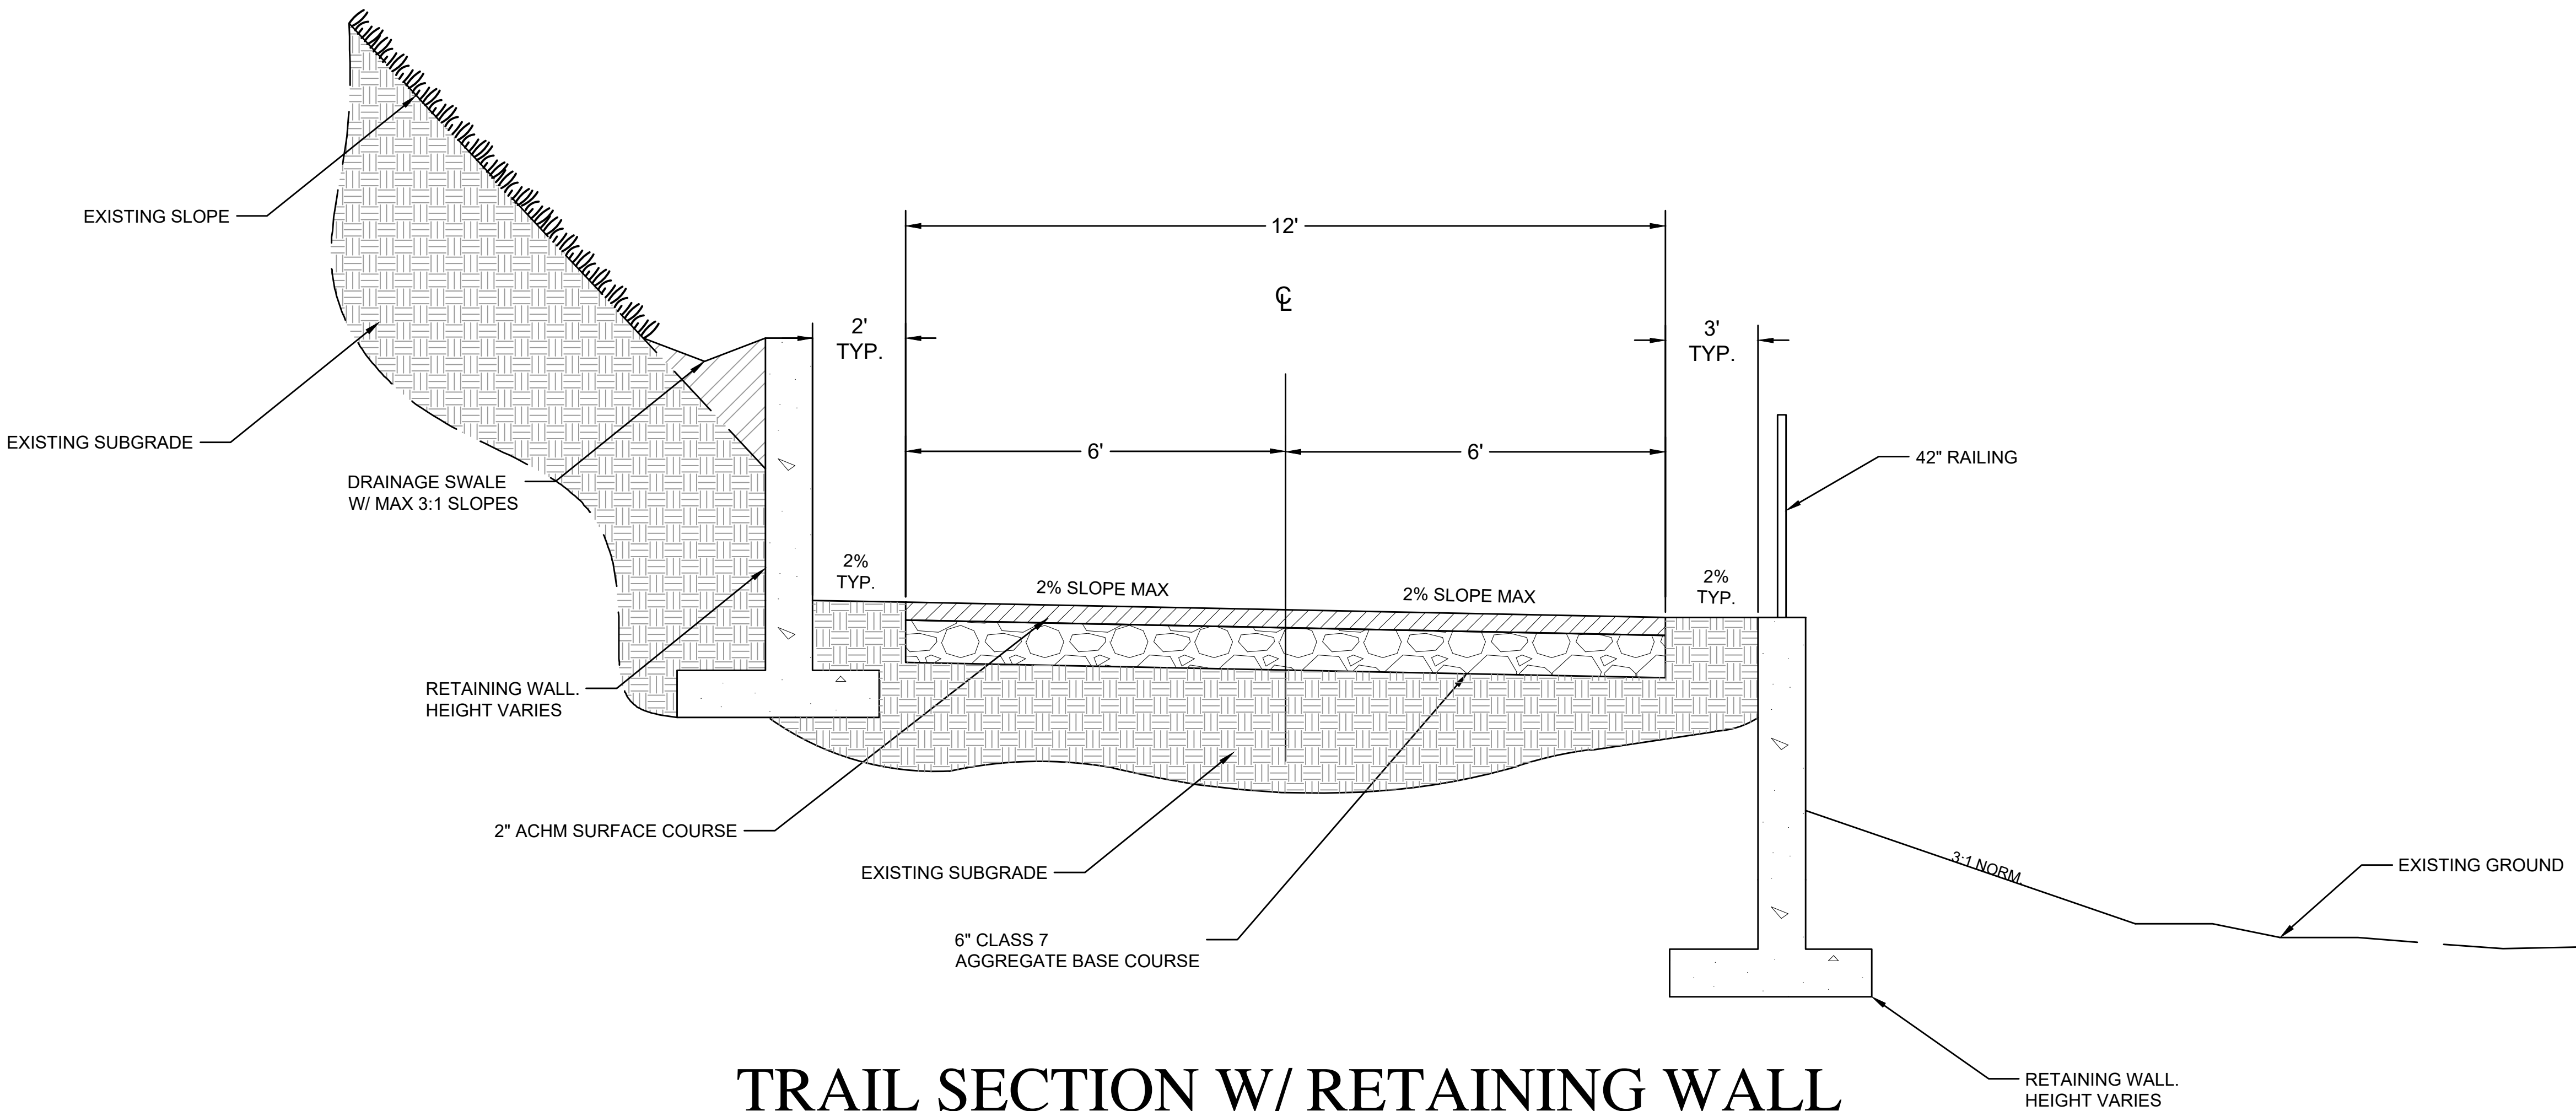

TRAIL SECTION W/ RETAINING WALL

N.T.S
STA. 15+00.00 - 17+16.00

REVISIONS	DATE

CITY OF LITTLE ROCK, ARKANSAS

ROSE CREEK TRAIL

SITE ENLARGEMENT SHEET 3


DEPARTMENT OF PUBLIC WORKS

CIVIL ENGINEERING

701 W. MARKHAM



LITTLE ROCK, ARKANSAS 72201

 

DRAWN BY

AS

DESIGNED

AT

CHECKED

BAP

DATE

08-01-2024


SCALE

1"=50'

PROJECT NO.

SHEET NO.

C9

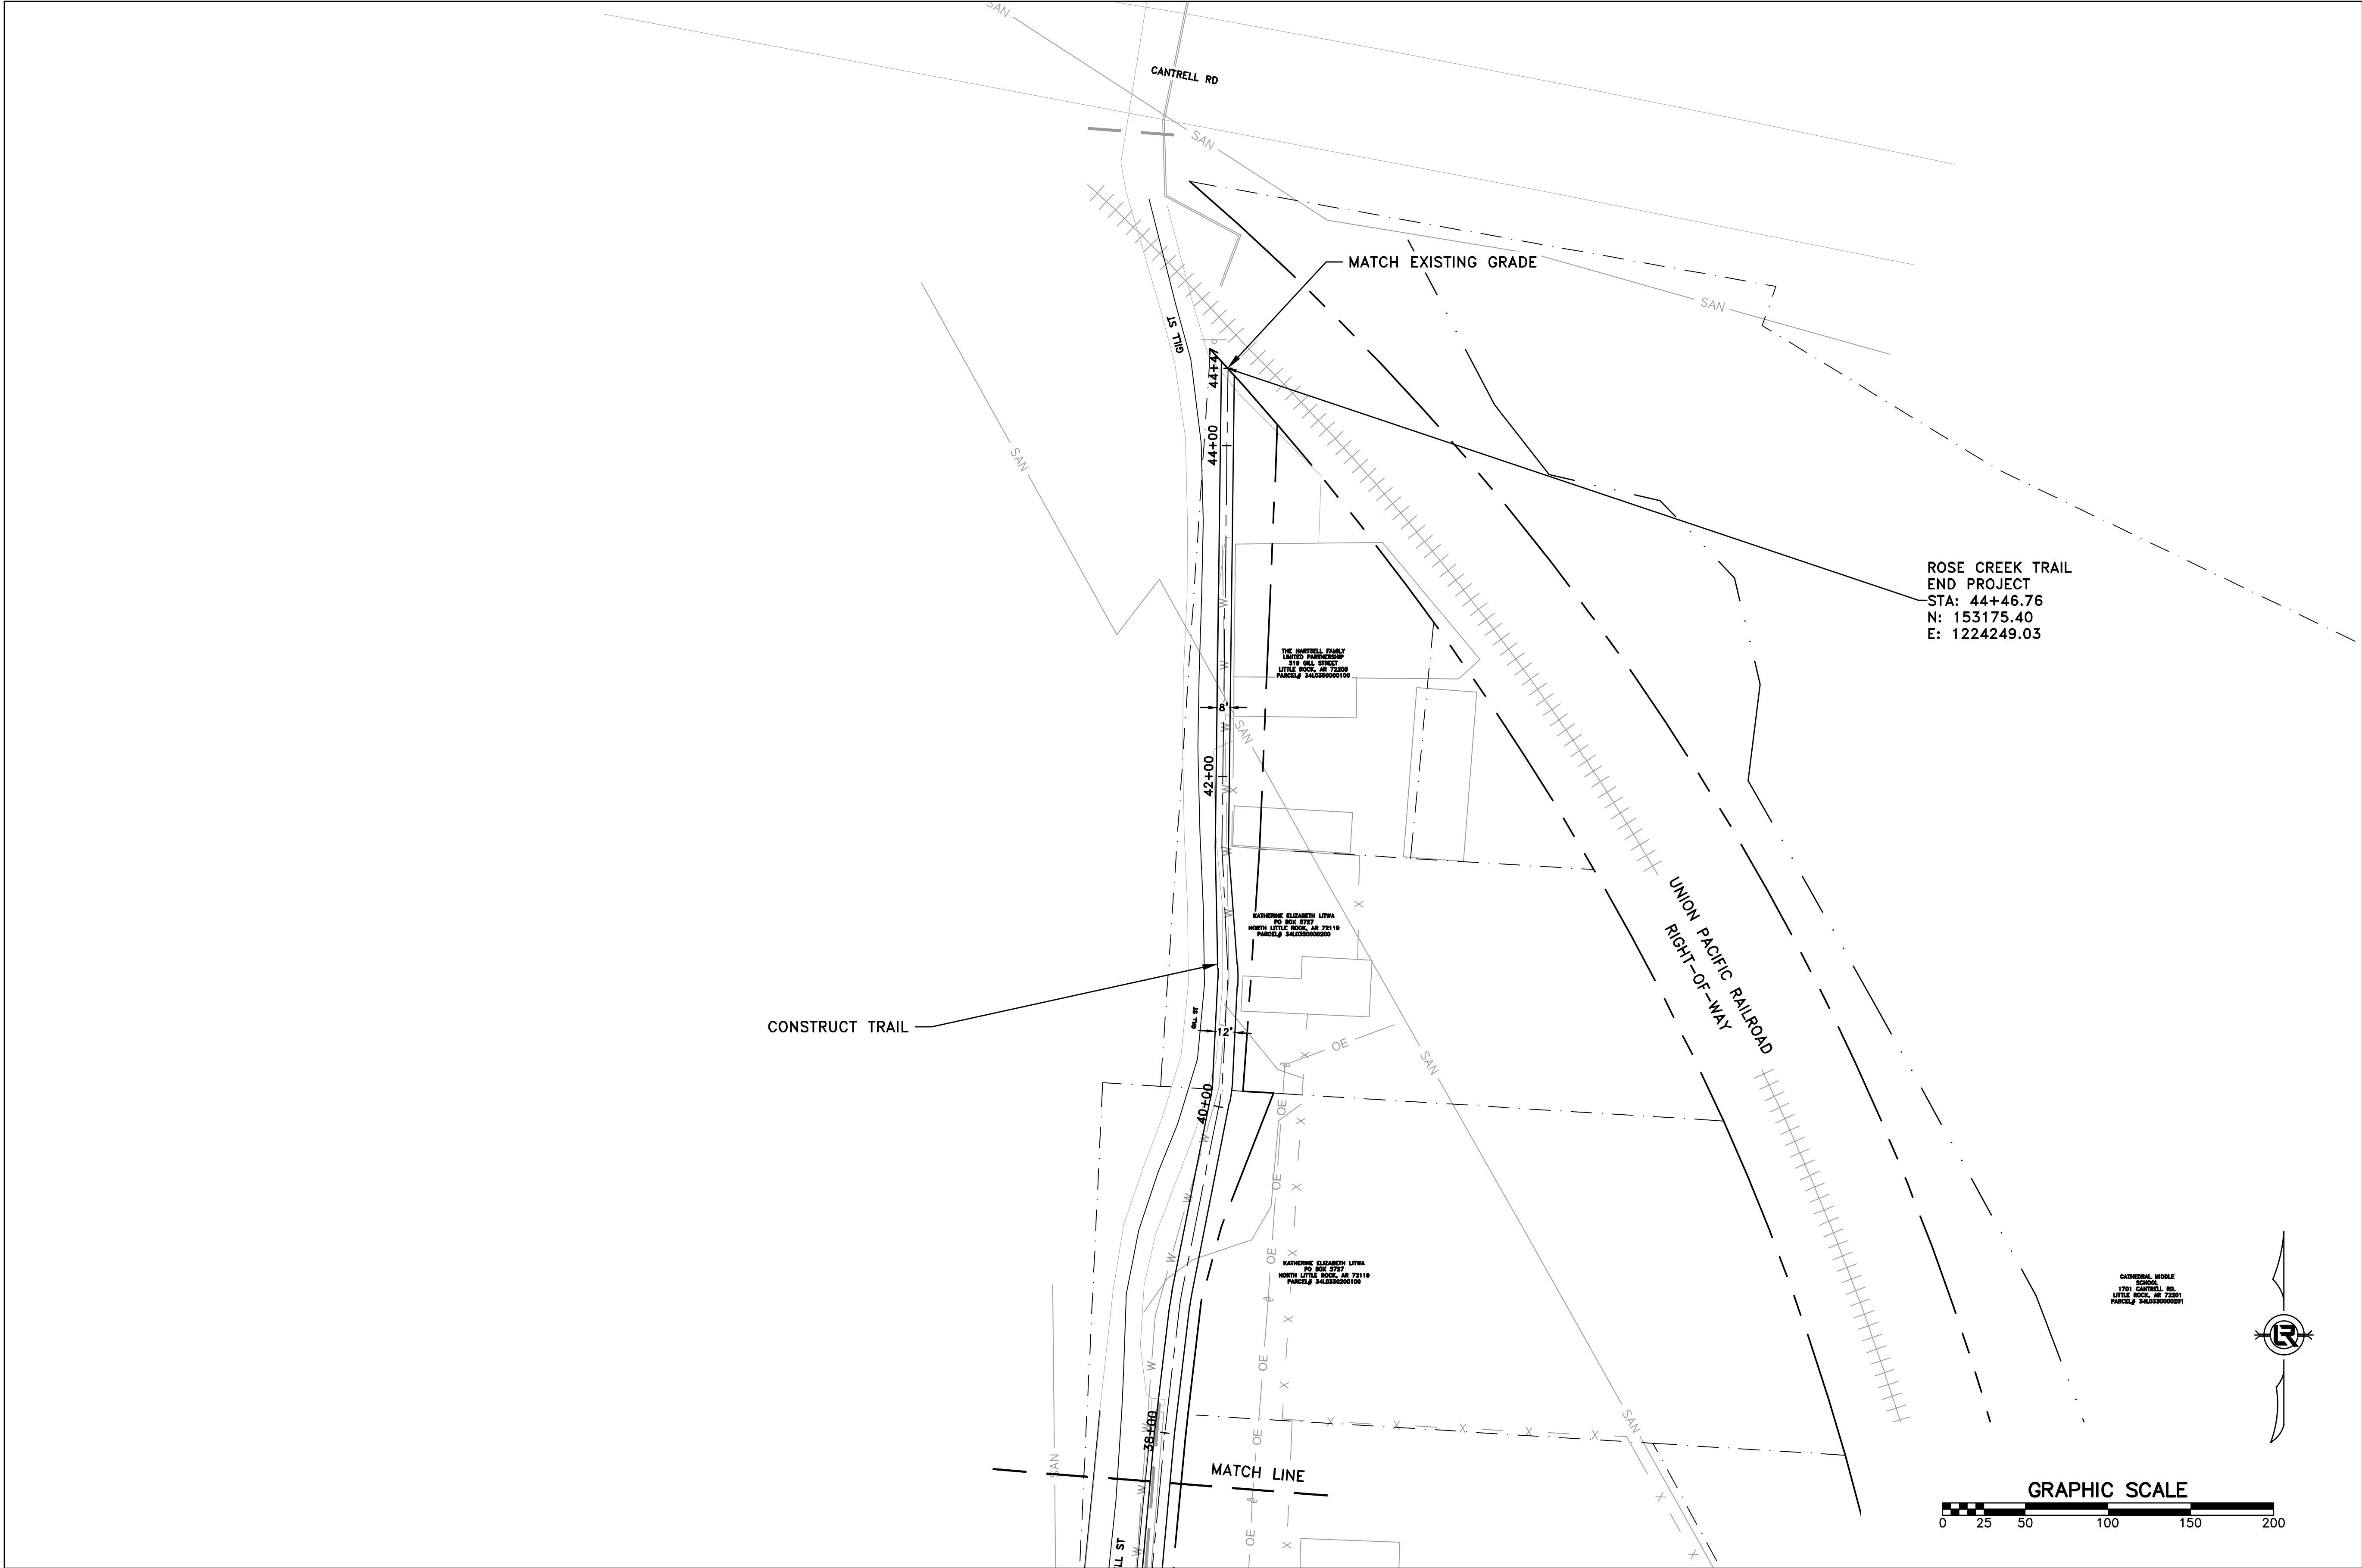


REVISIONS DATE

CITY OF LITTLE ROCK, ARKANSAS
ROSE CREEK TRAIL
OVERALL SITE SHEET

DEPARTMENT OF PUBLIC WORKS
CIVIL ENGINEERING
701 W. MARKHAM
LITTLE ROCK, ARKANSAS 72201

DRAWN BY
AS
DESIGNED
AT
CHECKED
BAP
DATE
08-01-2024
SCALE
1"=120'
PROJECT NO.

SHEET NO.
C6

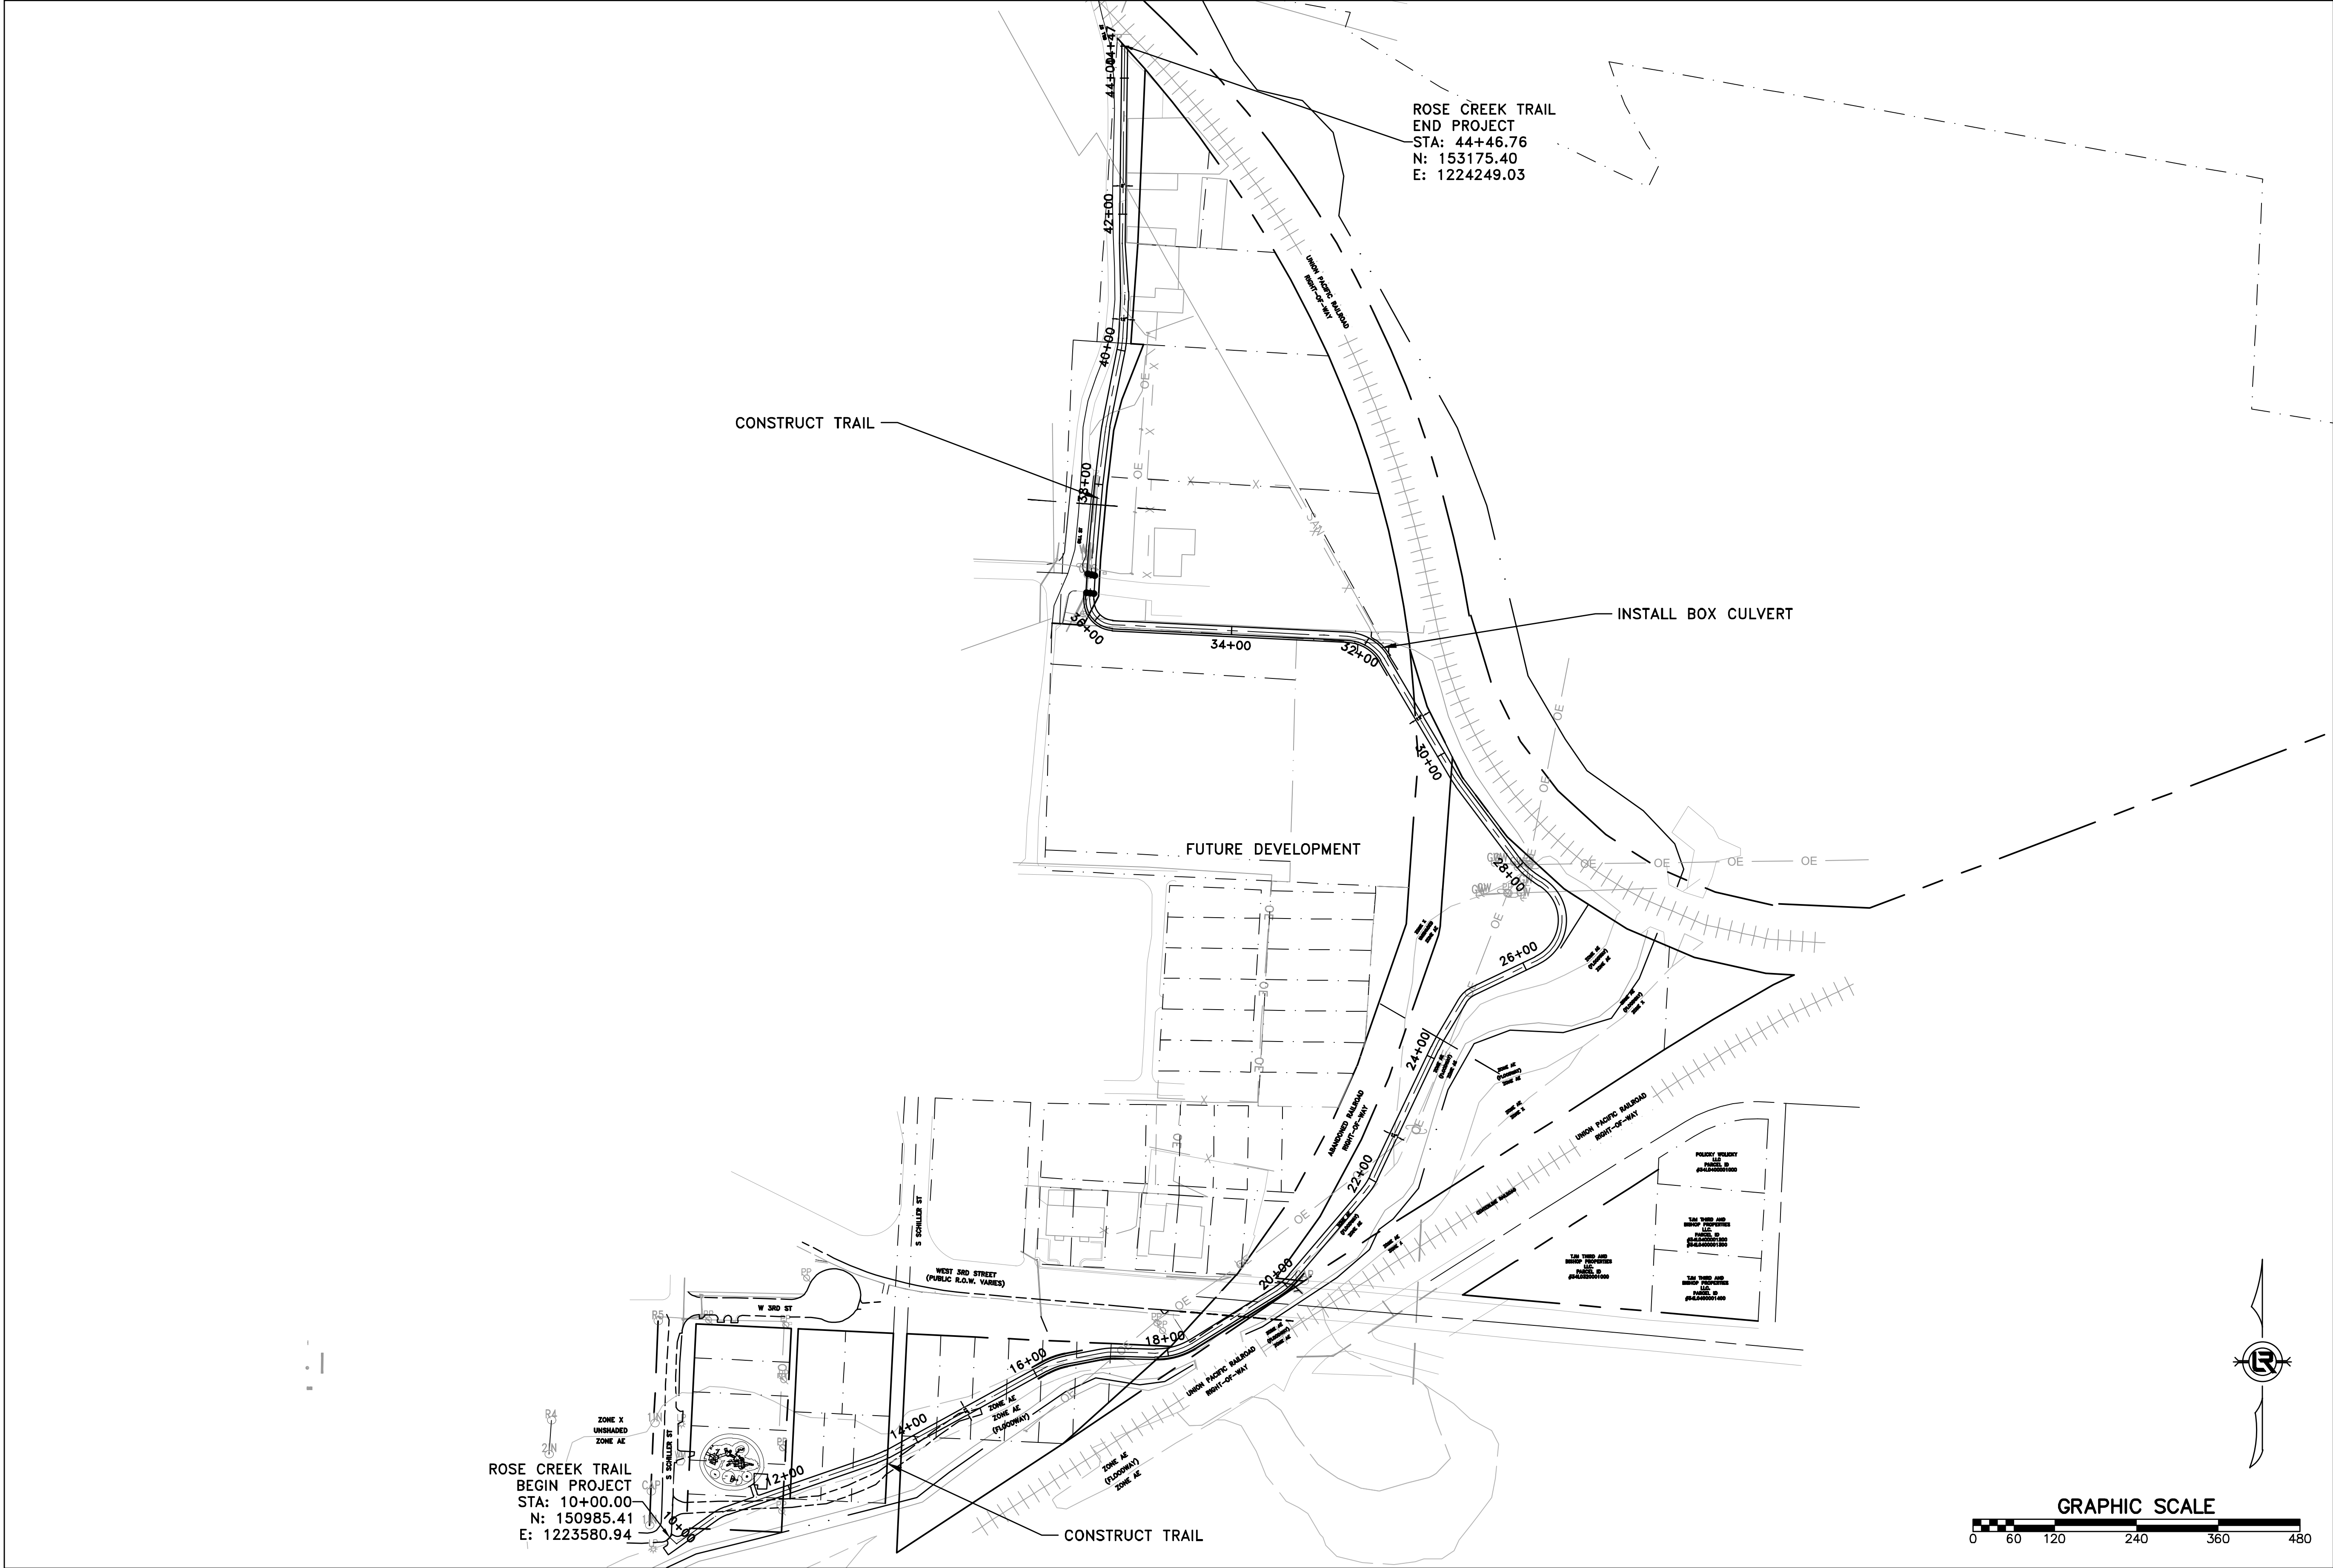



REVISIONS	DATE

CITY OF LITTLE ROCK, ARKANSAS

ROSE CREEK TRAIL


SITE ENLARGEMENT SHEET 2

DEPARTMENT OF PUBLIC WORKS

CIVIL ENGINEERING

701 W. MARKHAM

LITTLE ROCK, ARKANSAS 72201

 

DRAWN BY	AS
DESIGNED	AT
CHECKED	BAP
DATE	08-01-2024
SCALE	1"=50'
NO.	
SHEET NO.	C8

