


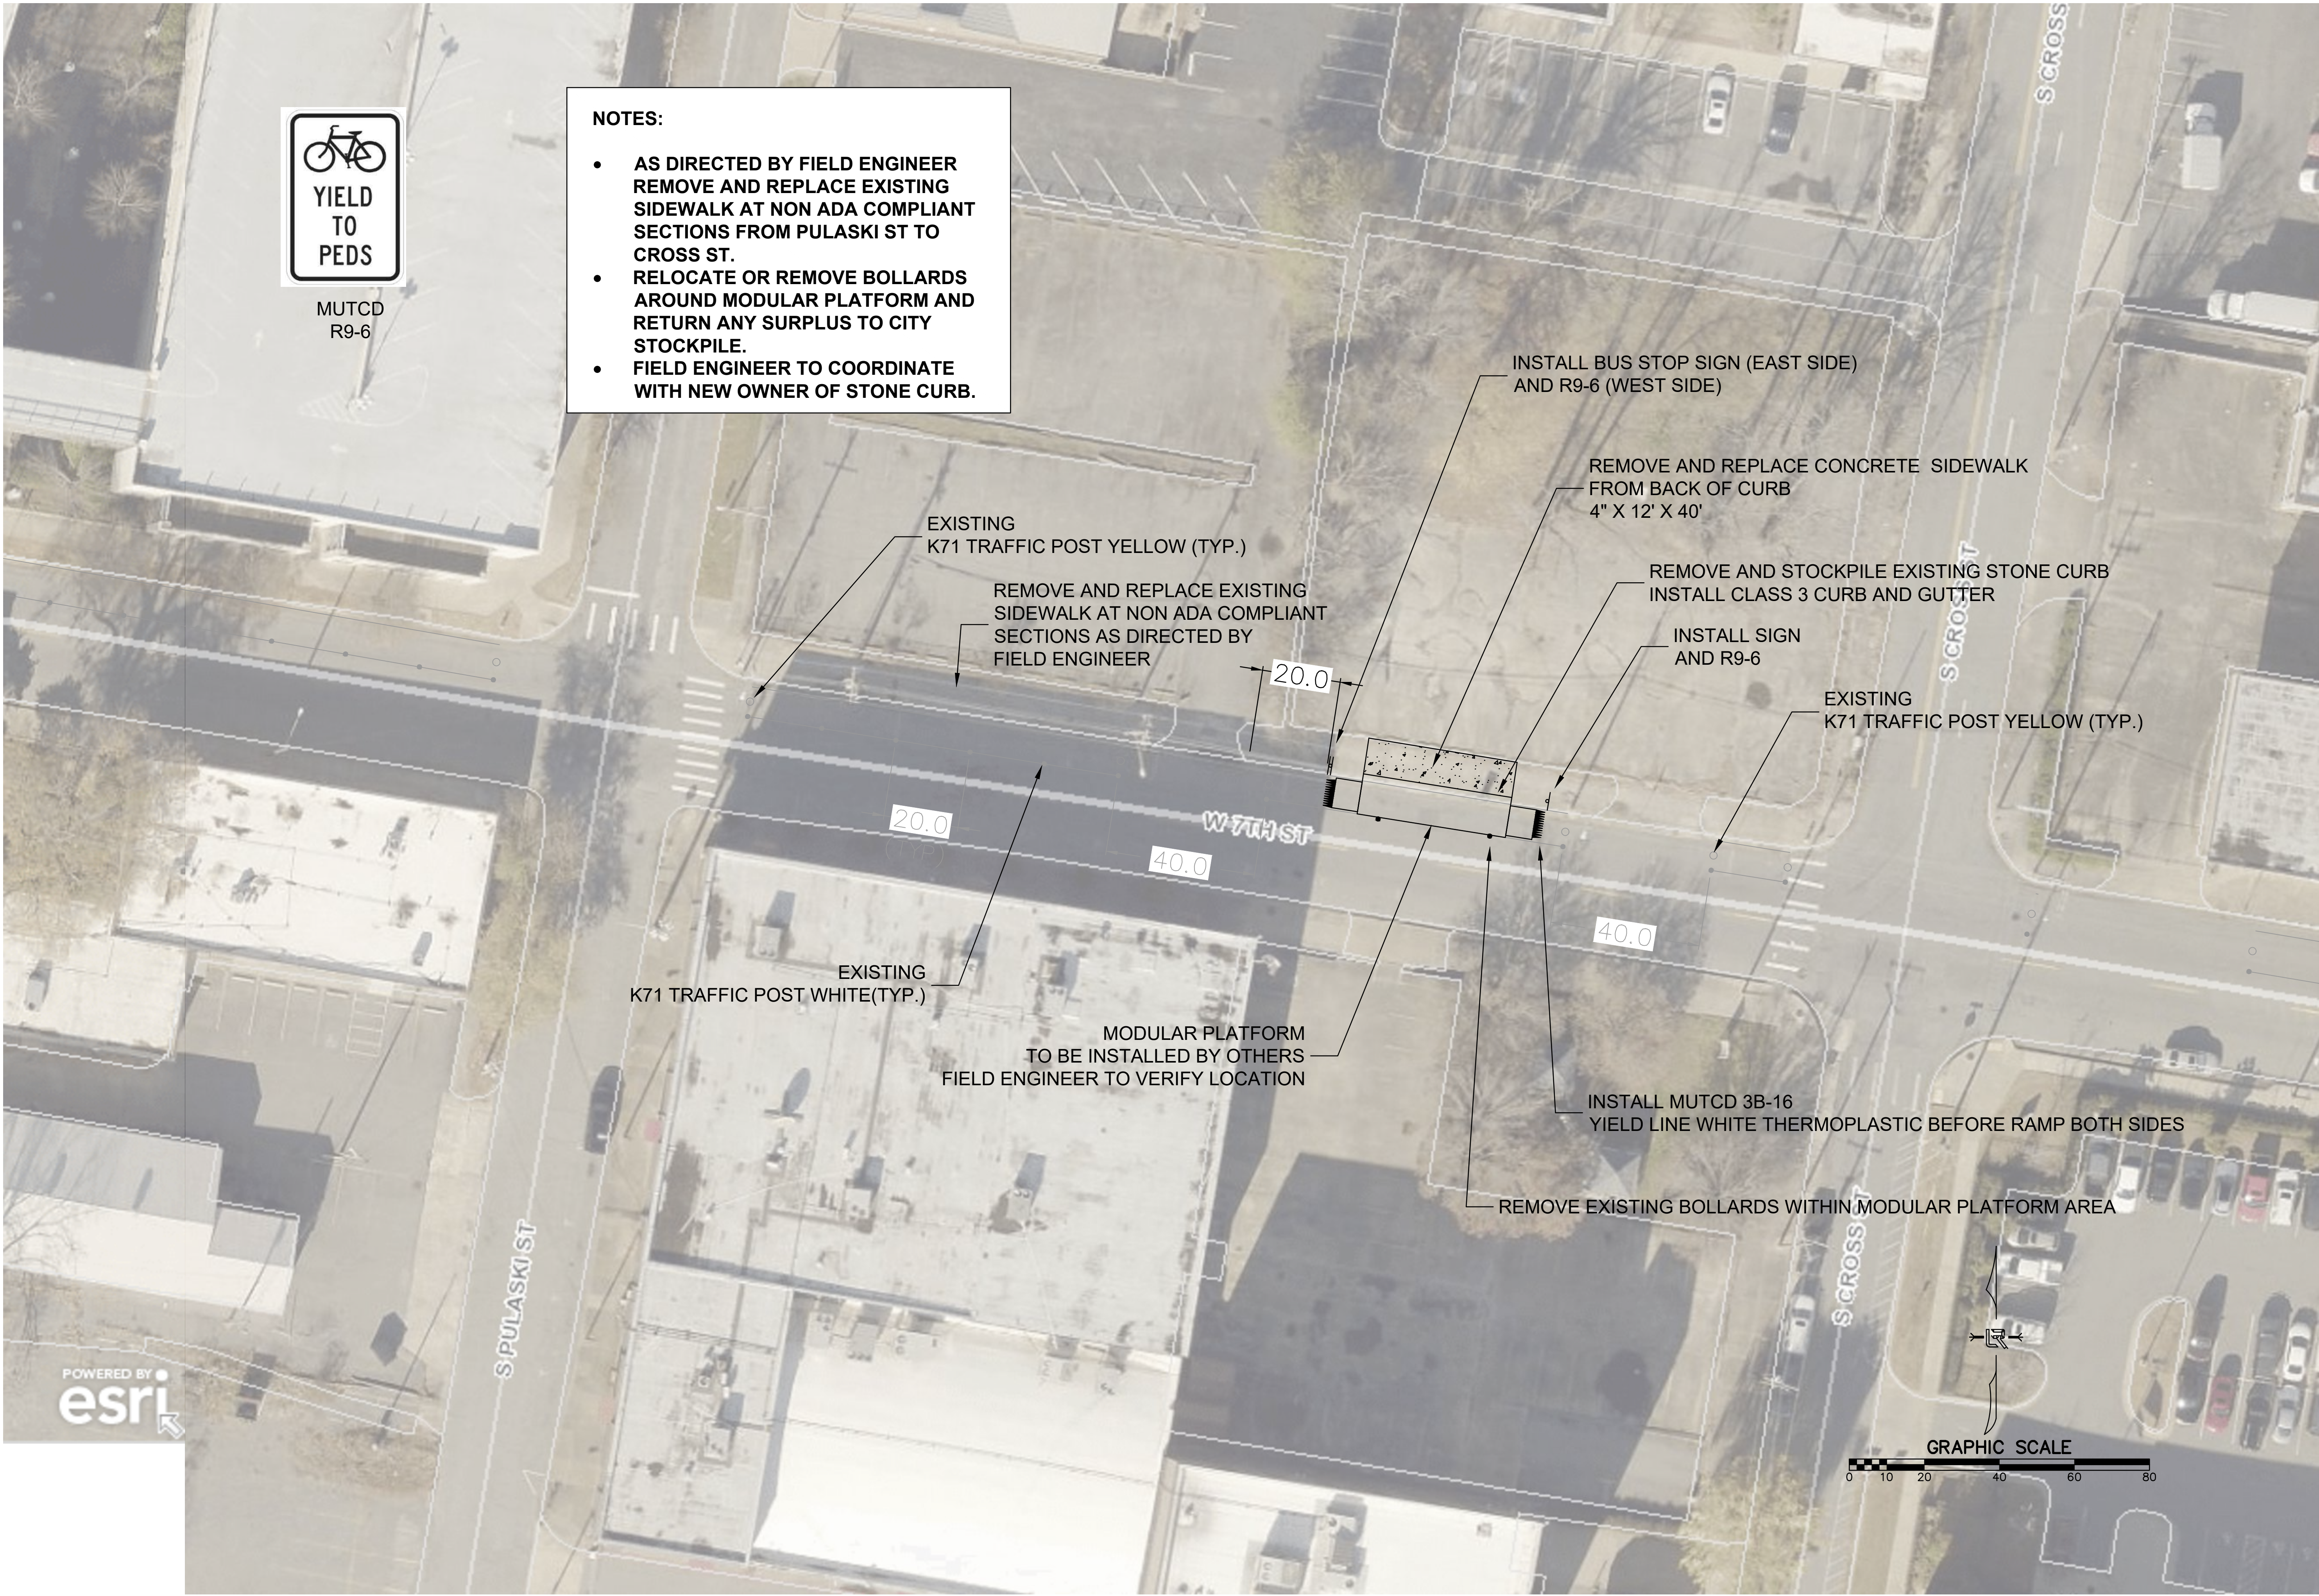

- NOTES:**
- AS DIRECTED BY FIELD ENGINEER REMOVE AND REPLACE EXISTING SIDEWALK AT NON ADA COMPLIANT SECTIONS FROM PULASKI ST TO CROSS ST.
 - RELOCATE OR REMOVE BOLLARDS AROUND MODULAR PLATFORM AND RETURN ANY SURPLUS TO CITY STOCKPILE.
 - FIELD ENGINEER TO COORDINATE WITH NEW OWNER OF STONE CURB.

INSTALL BUS STOP SIGN (EAST SIDE)
AND R9-6 (WEST SIDE)

REMOVE AND REPLACE CONCRETE SIDEWALK
FROM BACK OF CURB
4" X 12' X 40'

REMOVE AND STOCKPILE EXISTING STONE CURB
INSTALL CLASS 3 CURB AND GUTTER

INSTALL SIGN
AND R9-6

EXISTING
K71 TRAFFIC POST YELLOW (TYP.)

EXISTING
K71 TRAFFIC POST YELLOW (TYP.)

REMOVE AND REPLACE EXISTING
SIDEWALK AT NON ADA COMPLIANT
SECTIONS AS DIRECTED BY
FIELD ENGINEER

20.0

20.0

40.0

40.0

EXISTING
K71 TRAFFIC POST WHITE(TYP.)

MODULAR PLATFORM
TO BE INSTALLED BY OTHERS
FIELD ENGINEER TO VERIFY LOCATION

INSTALL MUTCD 3B-16
YIELD LINE WHITE THERMOPLASTIC BEFORE RAMP BOTH SIDES

REMOVE EXISTING BOLLARDS WITHIN MODULAR PLATFORM AREA

GRAPHIC SCALE

0 10 20 40 60 80

REVISIONS	DATE

CITY OF LITTLE ROCK, ARKANSAS

7TH STREET CYCLE TRACK

S CROSS ST BUS PLATFORM

DEPARTMENT OF PUBLIC WORKS

CIVIL ENGINEERING

701 W. MARKHAM

LITTLE ROCK, ARKANSAS 72201



DRAWN BY

FV

DESIGNED

FV

CHECKED

DH

DATE


7/25/2024

SCALE

1"=20'

PROJECT NO.


SHEET NO.

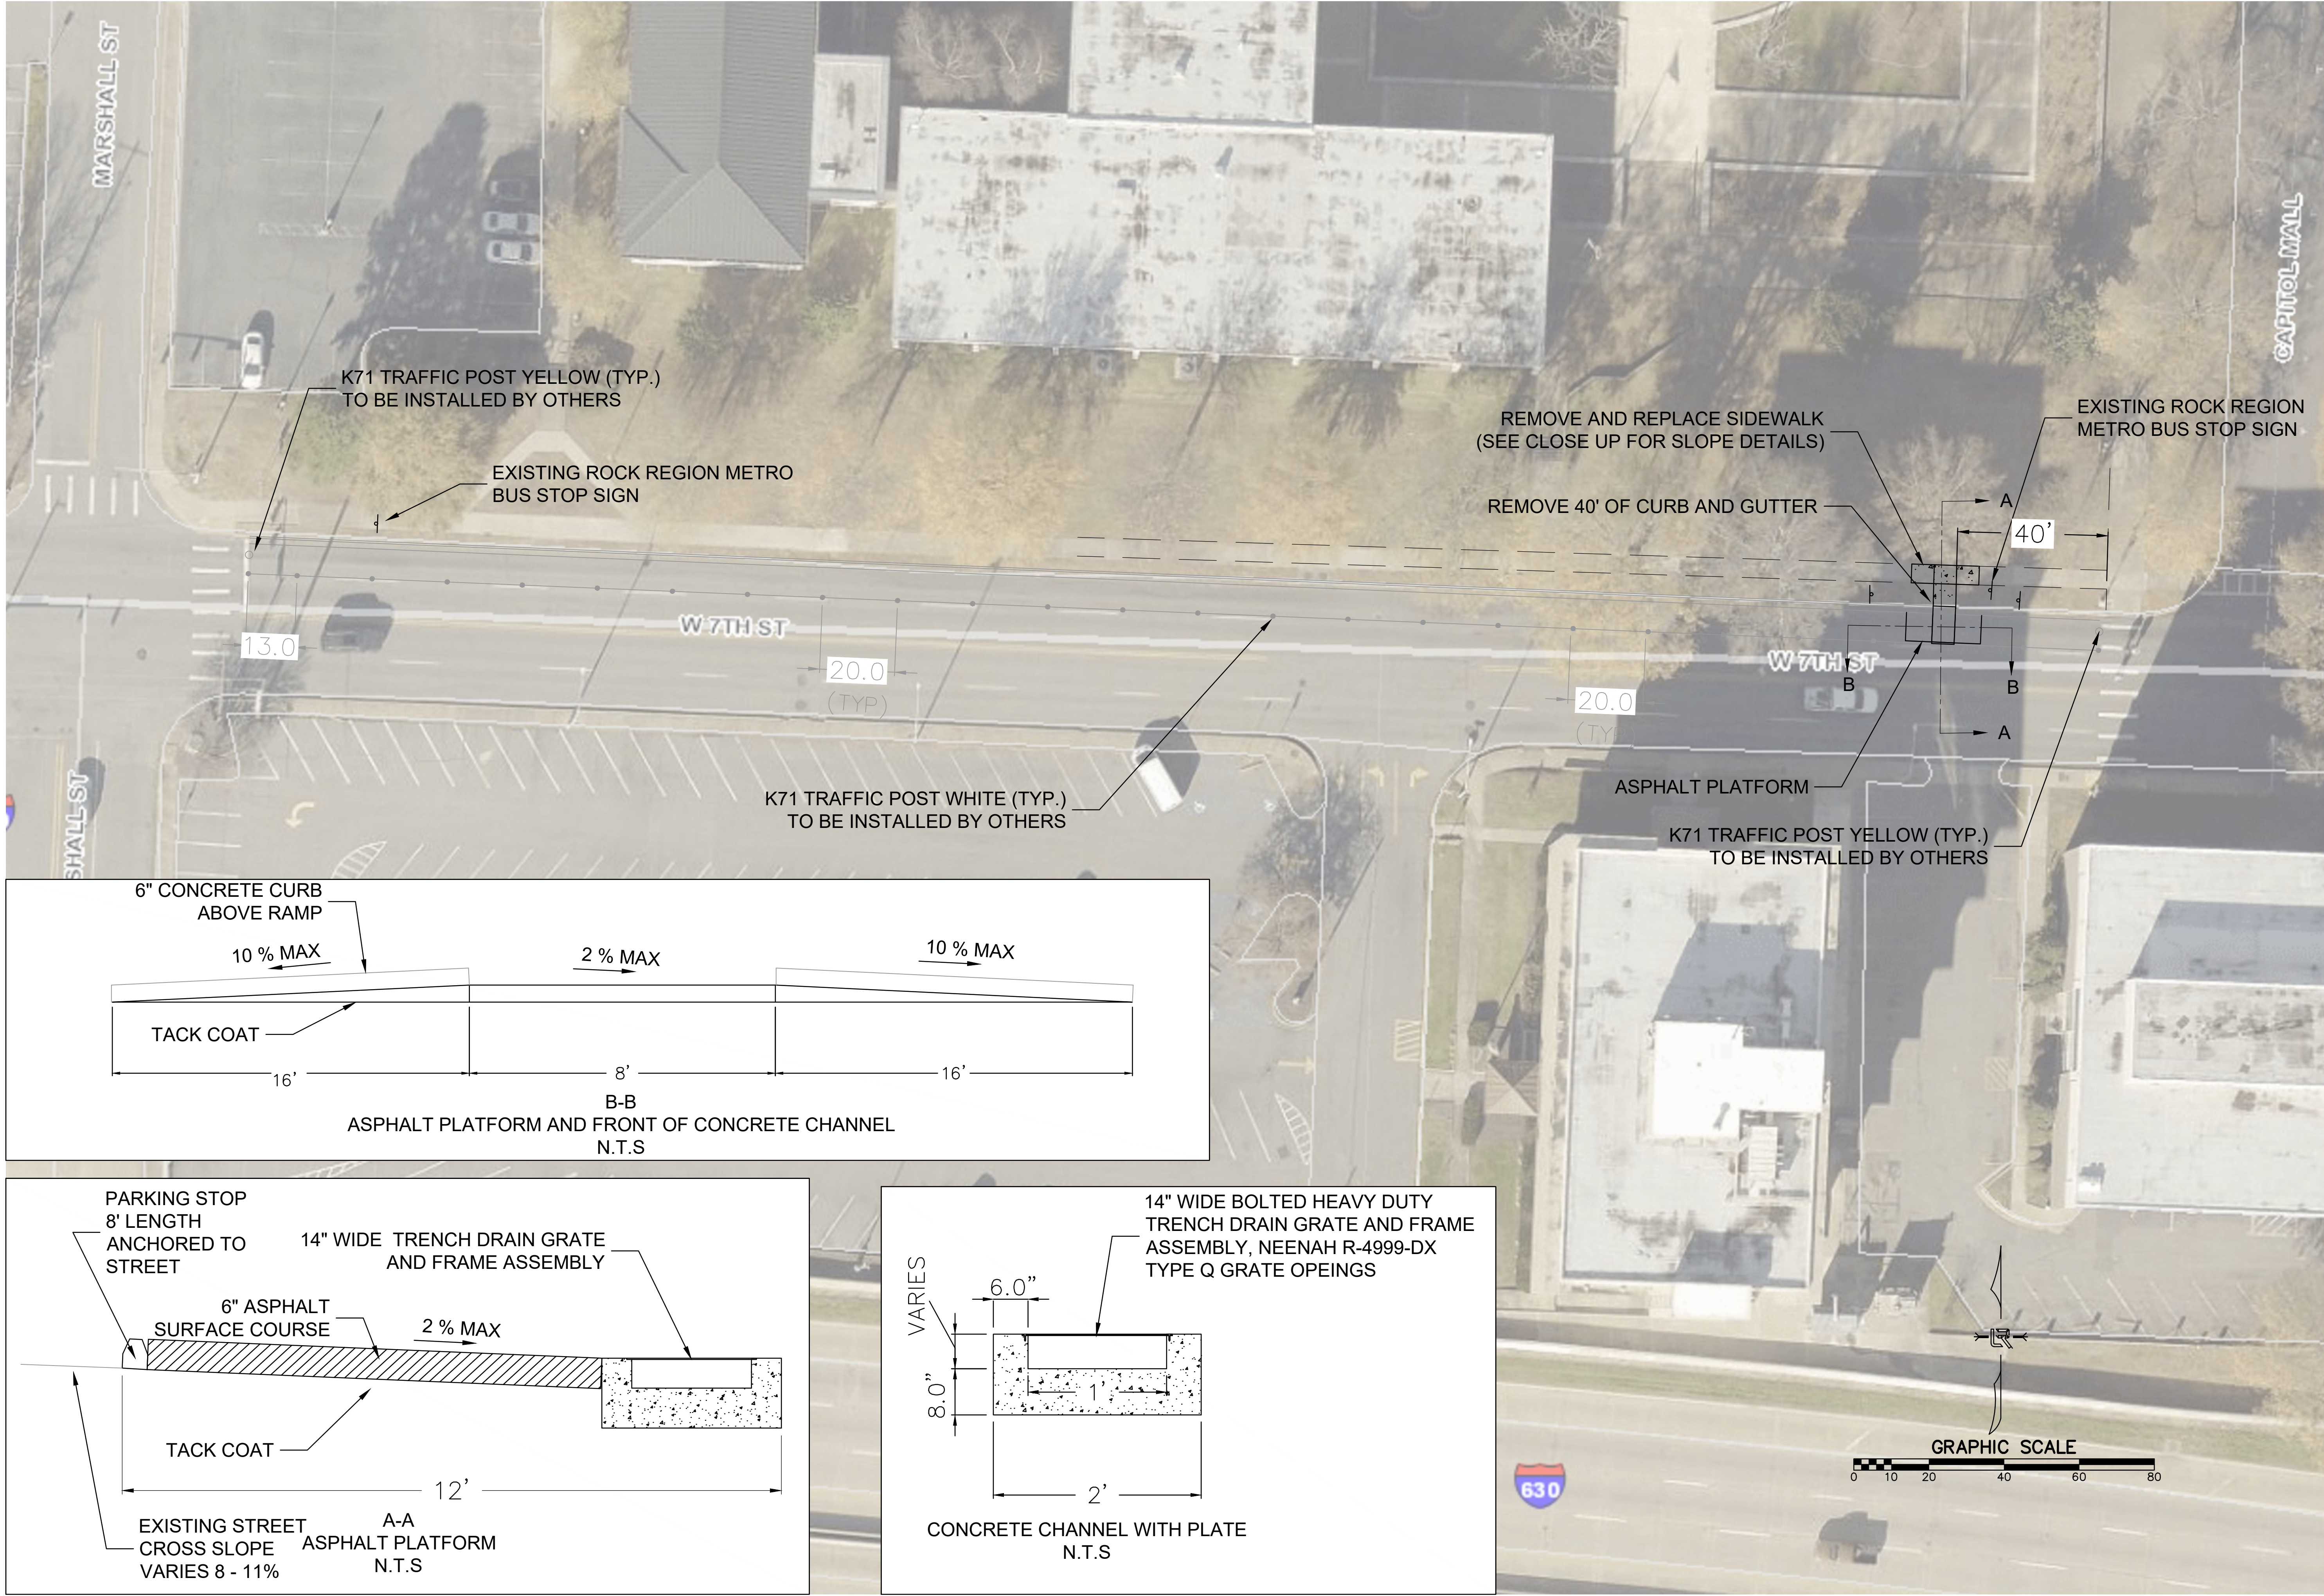

REVISIONS	DATE



CITY OF LITTLE ROCK, ARKANSAS
7TH STREET CYCLE TRACK
CAPITOL MALL BUS PLATFORM

DEPARTMENT OF PUBLIC WORKS
CIVIL ENGINEERING
701 W. MARKHAM
LITTLE ROCK, ARKANSAS 72201

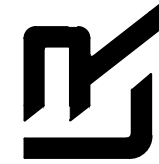

DRAWN BY
FV
DESIGNED
FV
CHECKED
DH
DATE
07-25-2024
SCALE
1"=20'
PROJECT NO.


SHEET NO.

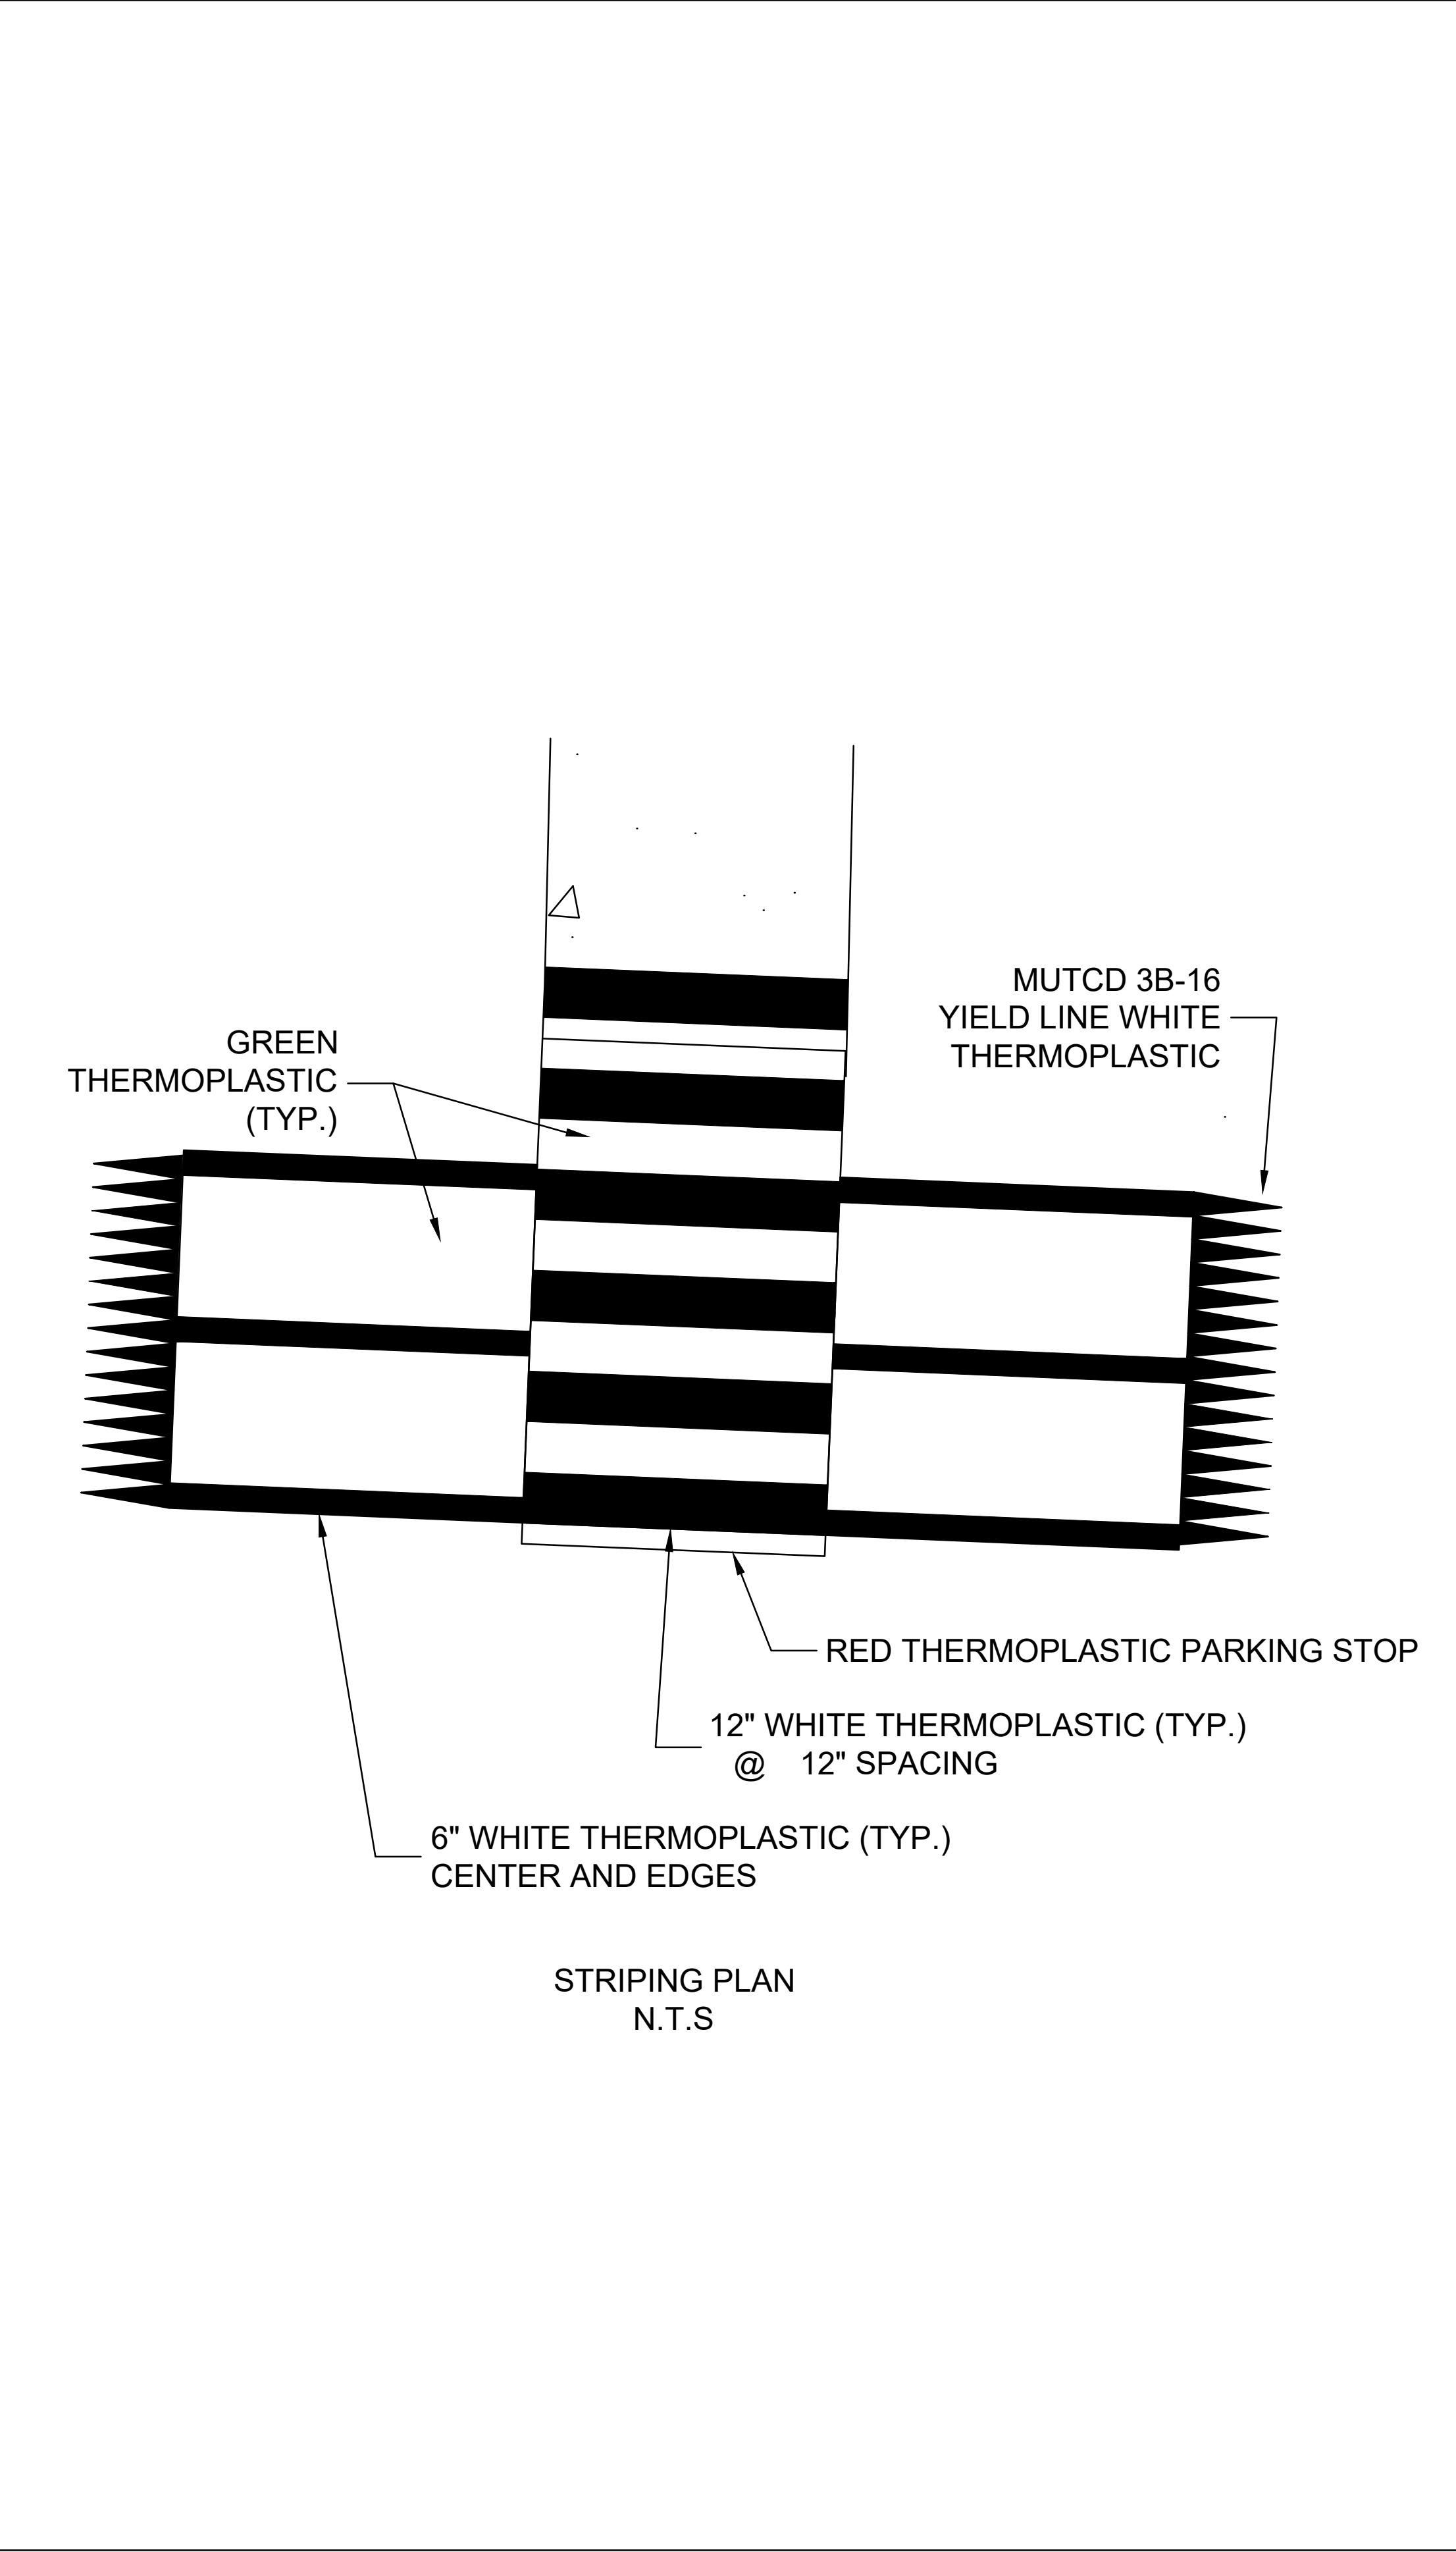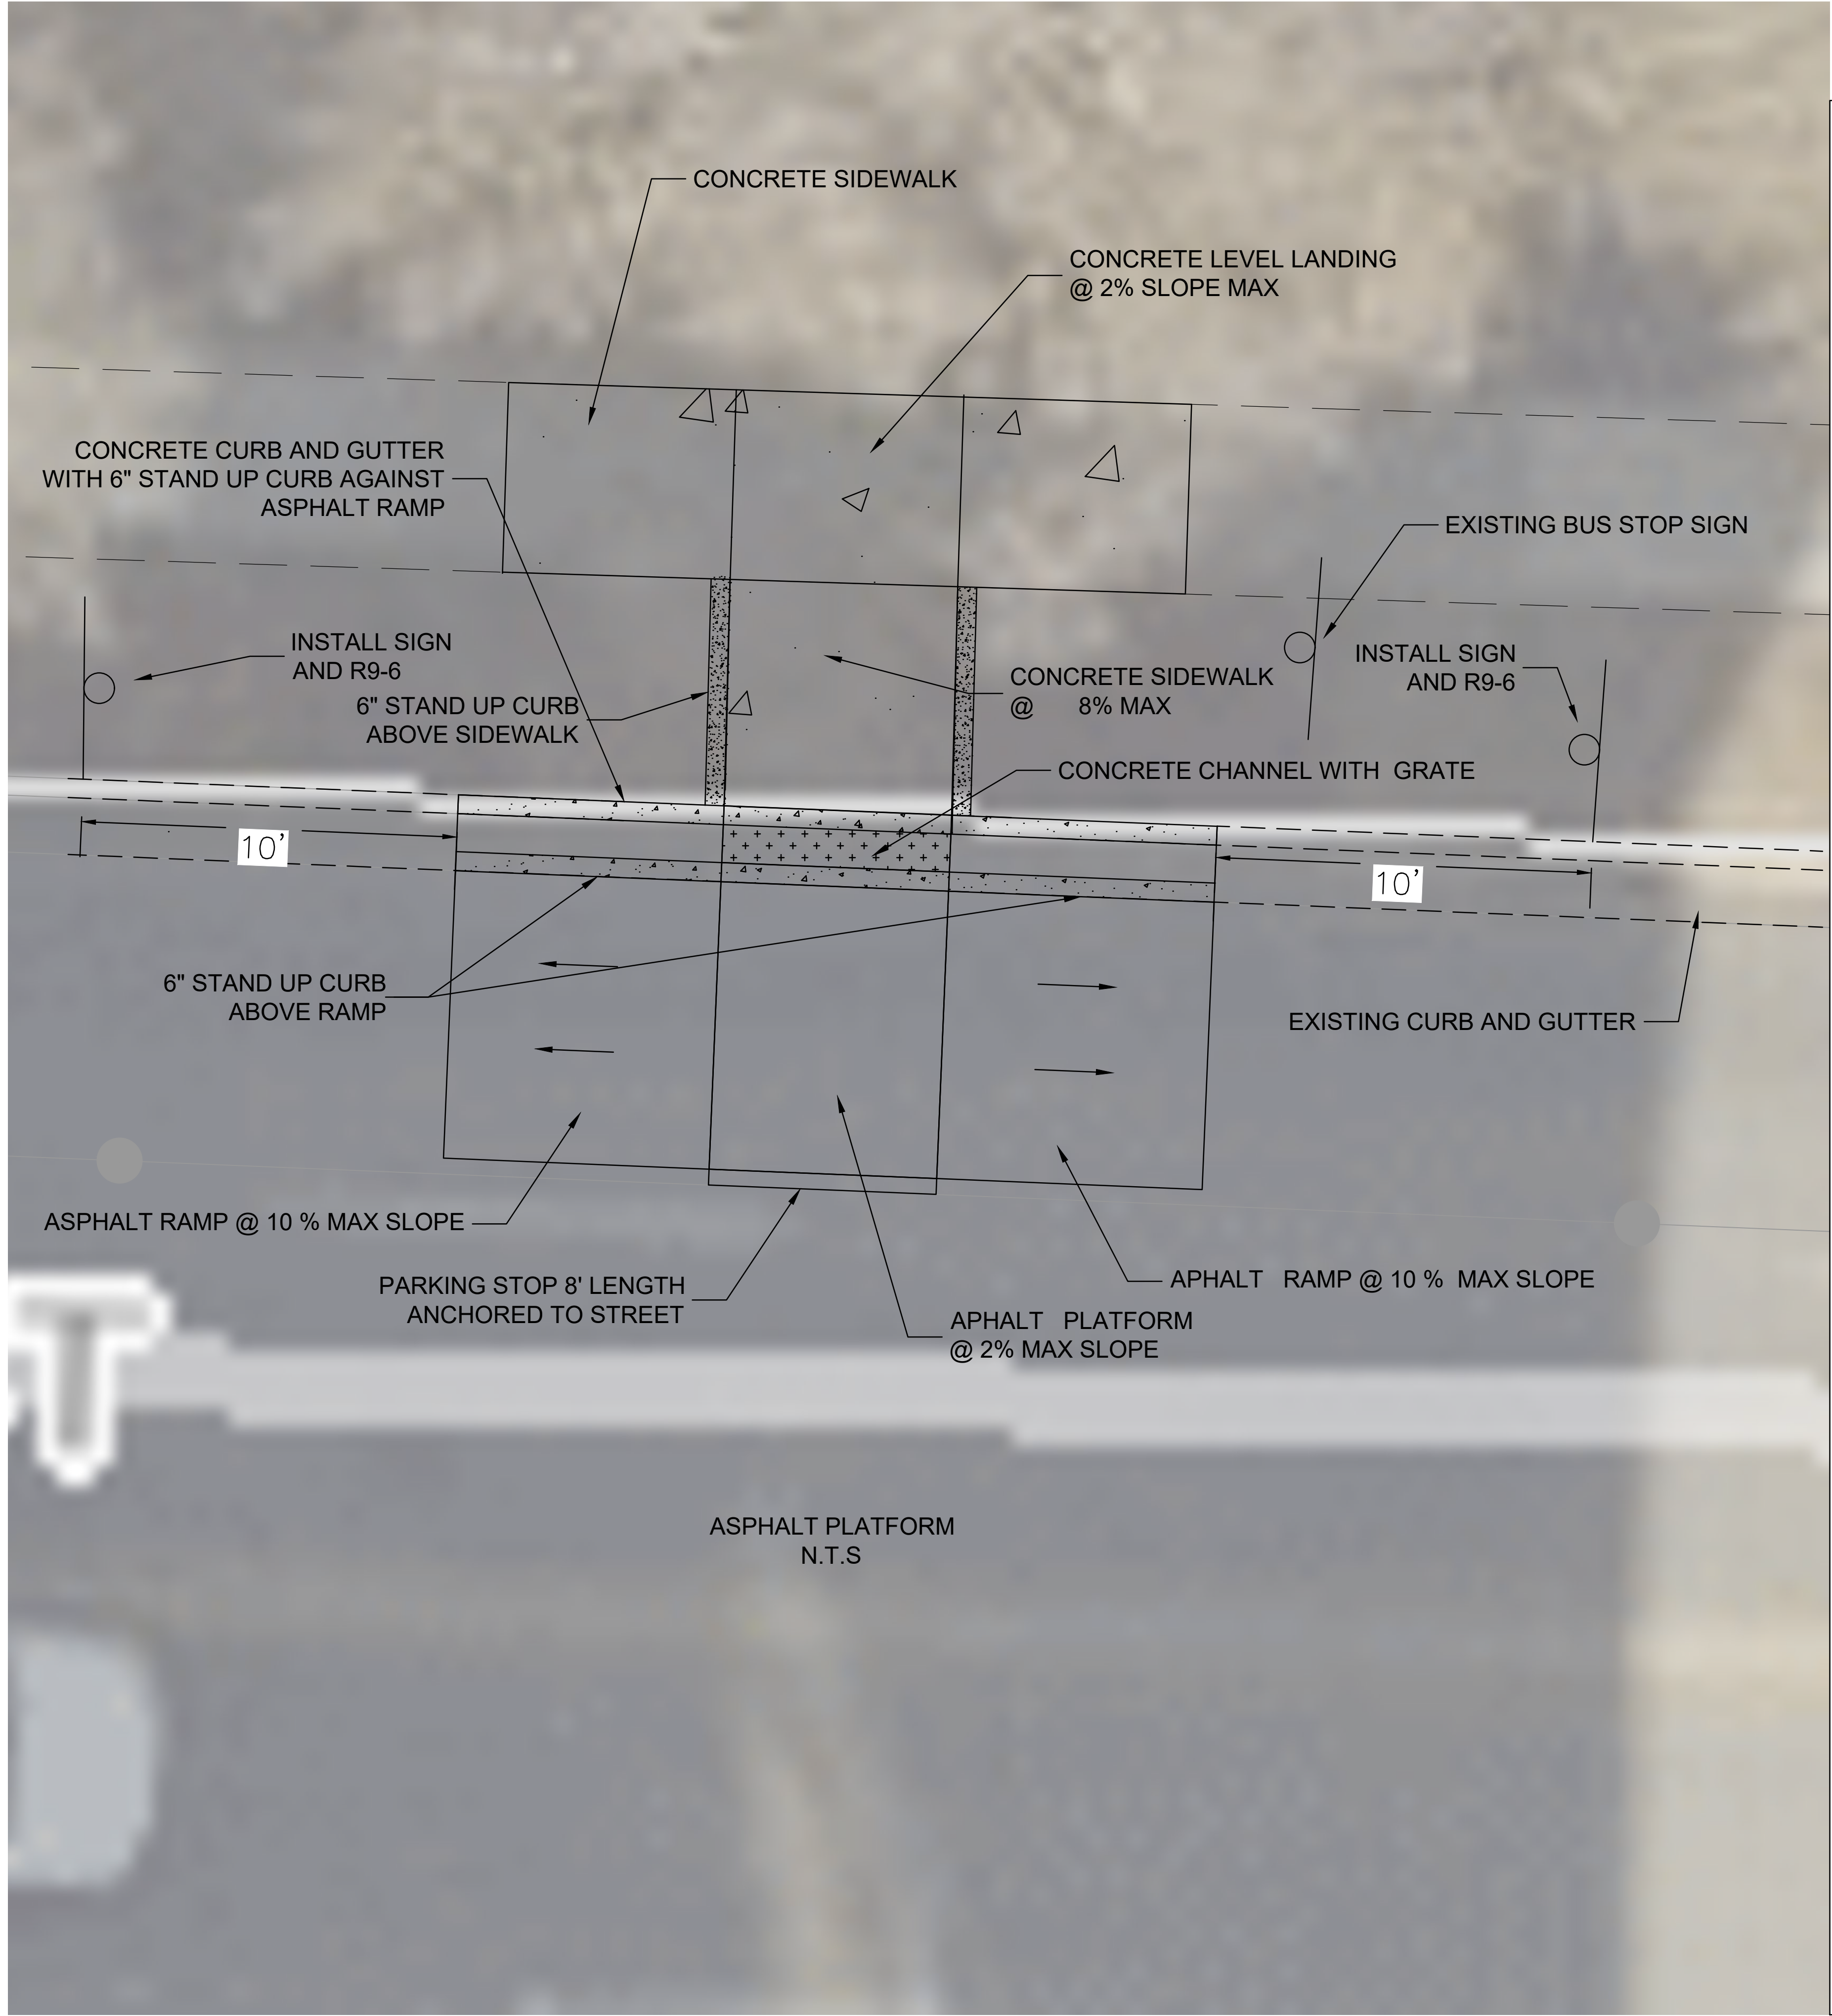

REVISIONS	DATE

CITY OF LITTLE ROCK, ARKANSAS	CAPITOL MALL BUS PLATFORM
7TH STREET CYCLE TRACK	

DEPARTMENT OF PUBLIC WORKS	LITTLE ROCK, ARKANSAS 72201
CIVIL ENGINEERING	
701 W. MARKHAM	

 

DRAWN BY	FV
DESIGNED	FV
CHECKED	DH
DATE	07-25-2024
SCALE	N.T.S
PROJECT NO.	
SHEET NO.	

REVISIONS DATE

CITY OF LITTLE ROCK, ARKANSAS
7TH STREET BARRIER PLAN
BUS PLATFORM AT CAPITOL MALL

DEPARTMENT OF PUBLIC WORKS
CIVIL ENGINEERING
701 W. MARKHAM
LITTLE ROCK, ARKANSAS 72201



DRAWN BY

DESIGNED

CHECKED

DATE


04-10-25

SCALE


1"=5'

PROJECT NO.


SHEET NO.

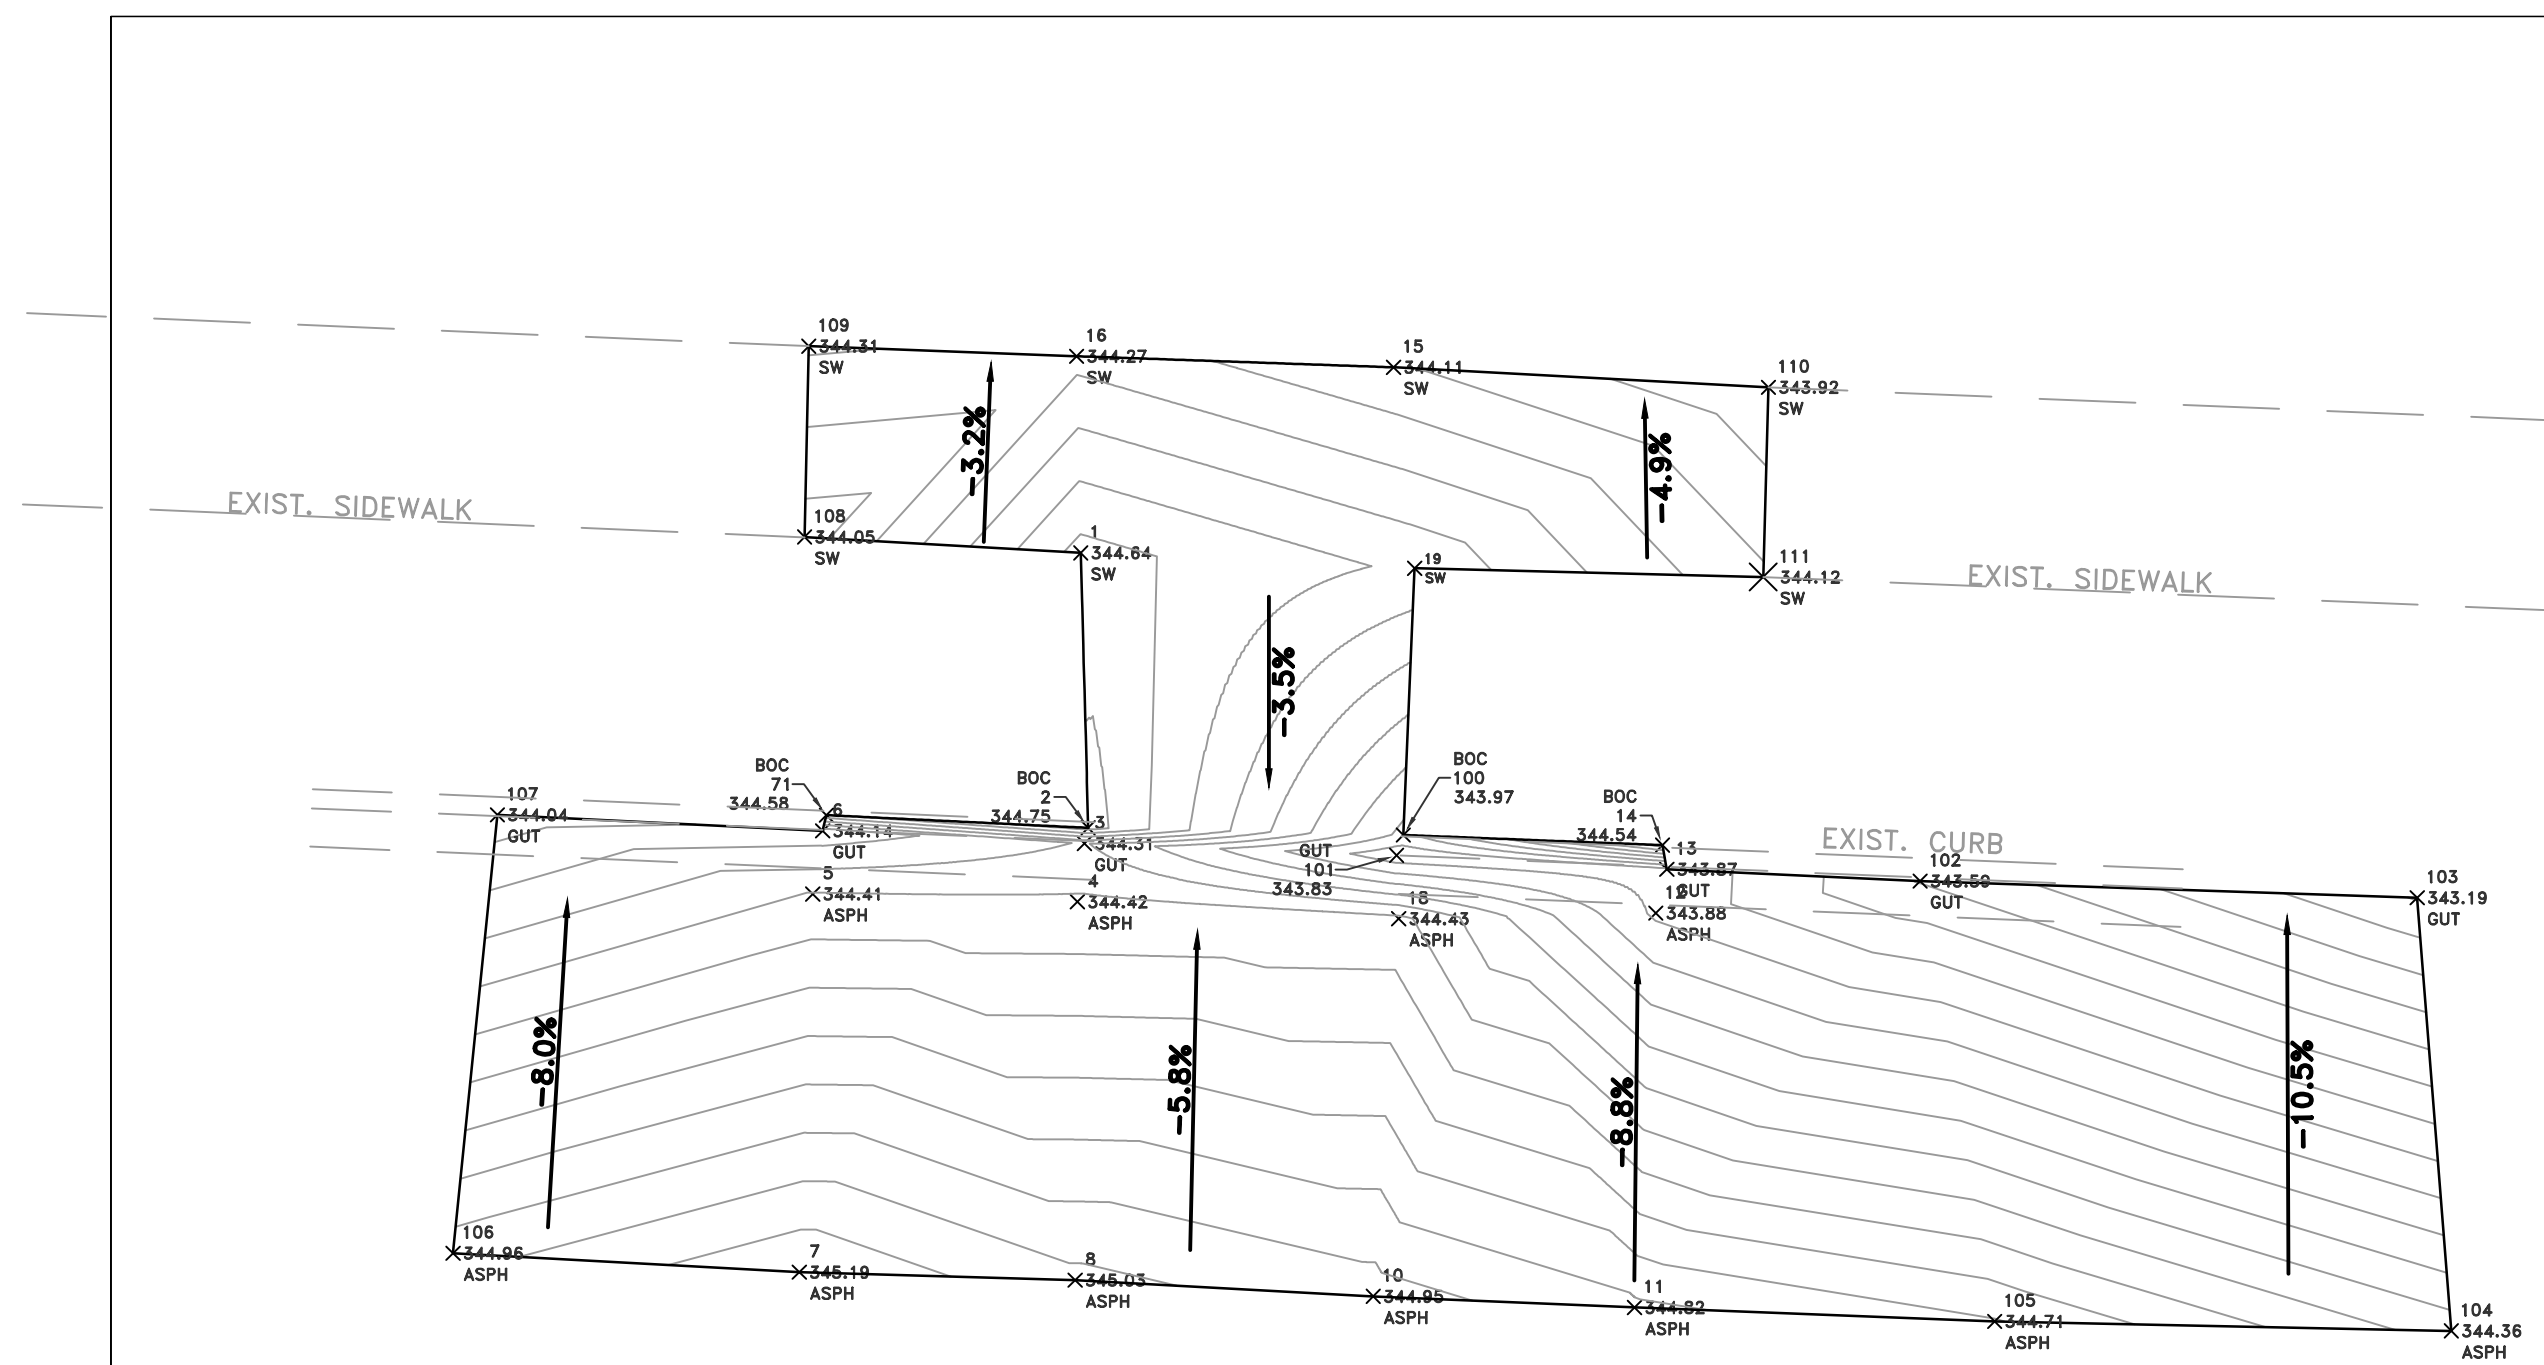

EXISTING CONDITIONS

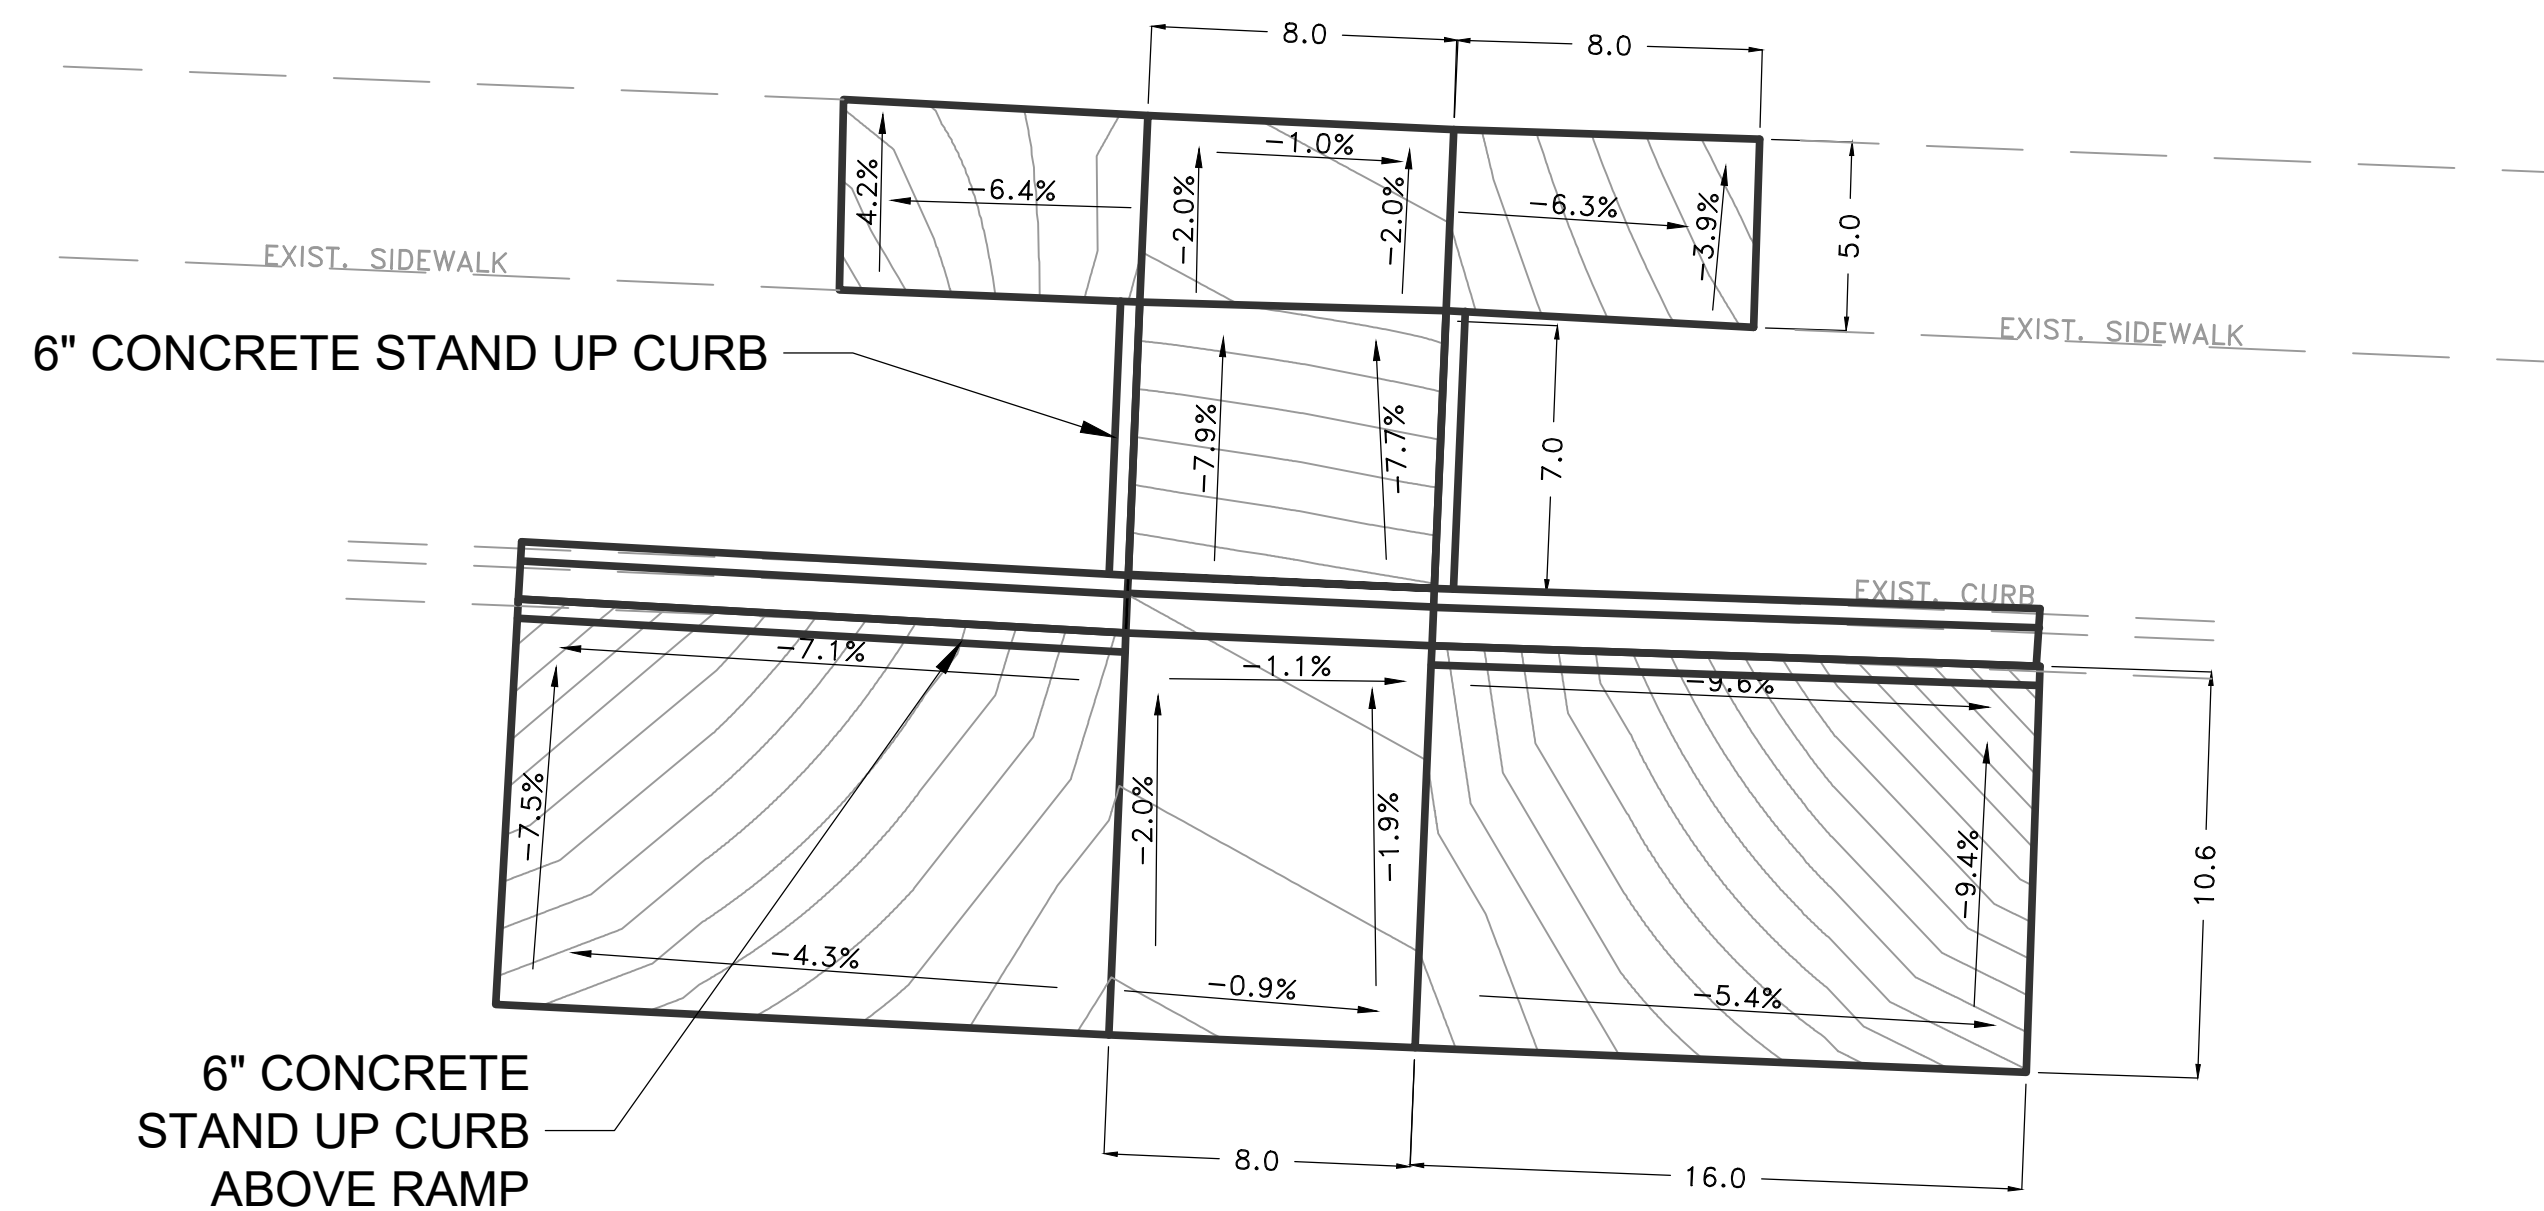

PROPOSED SLOPES

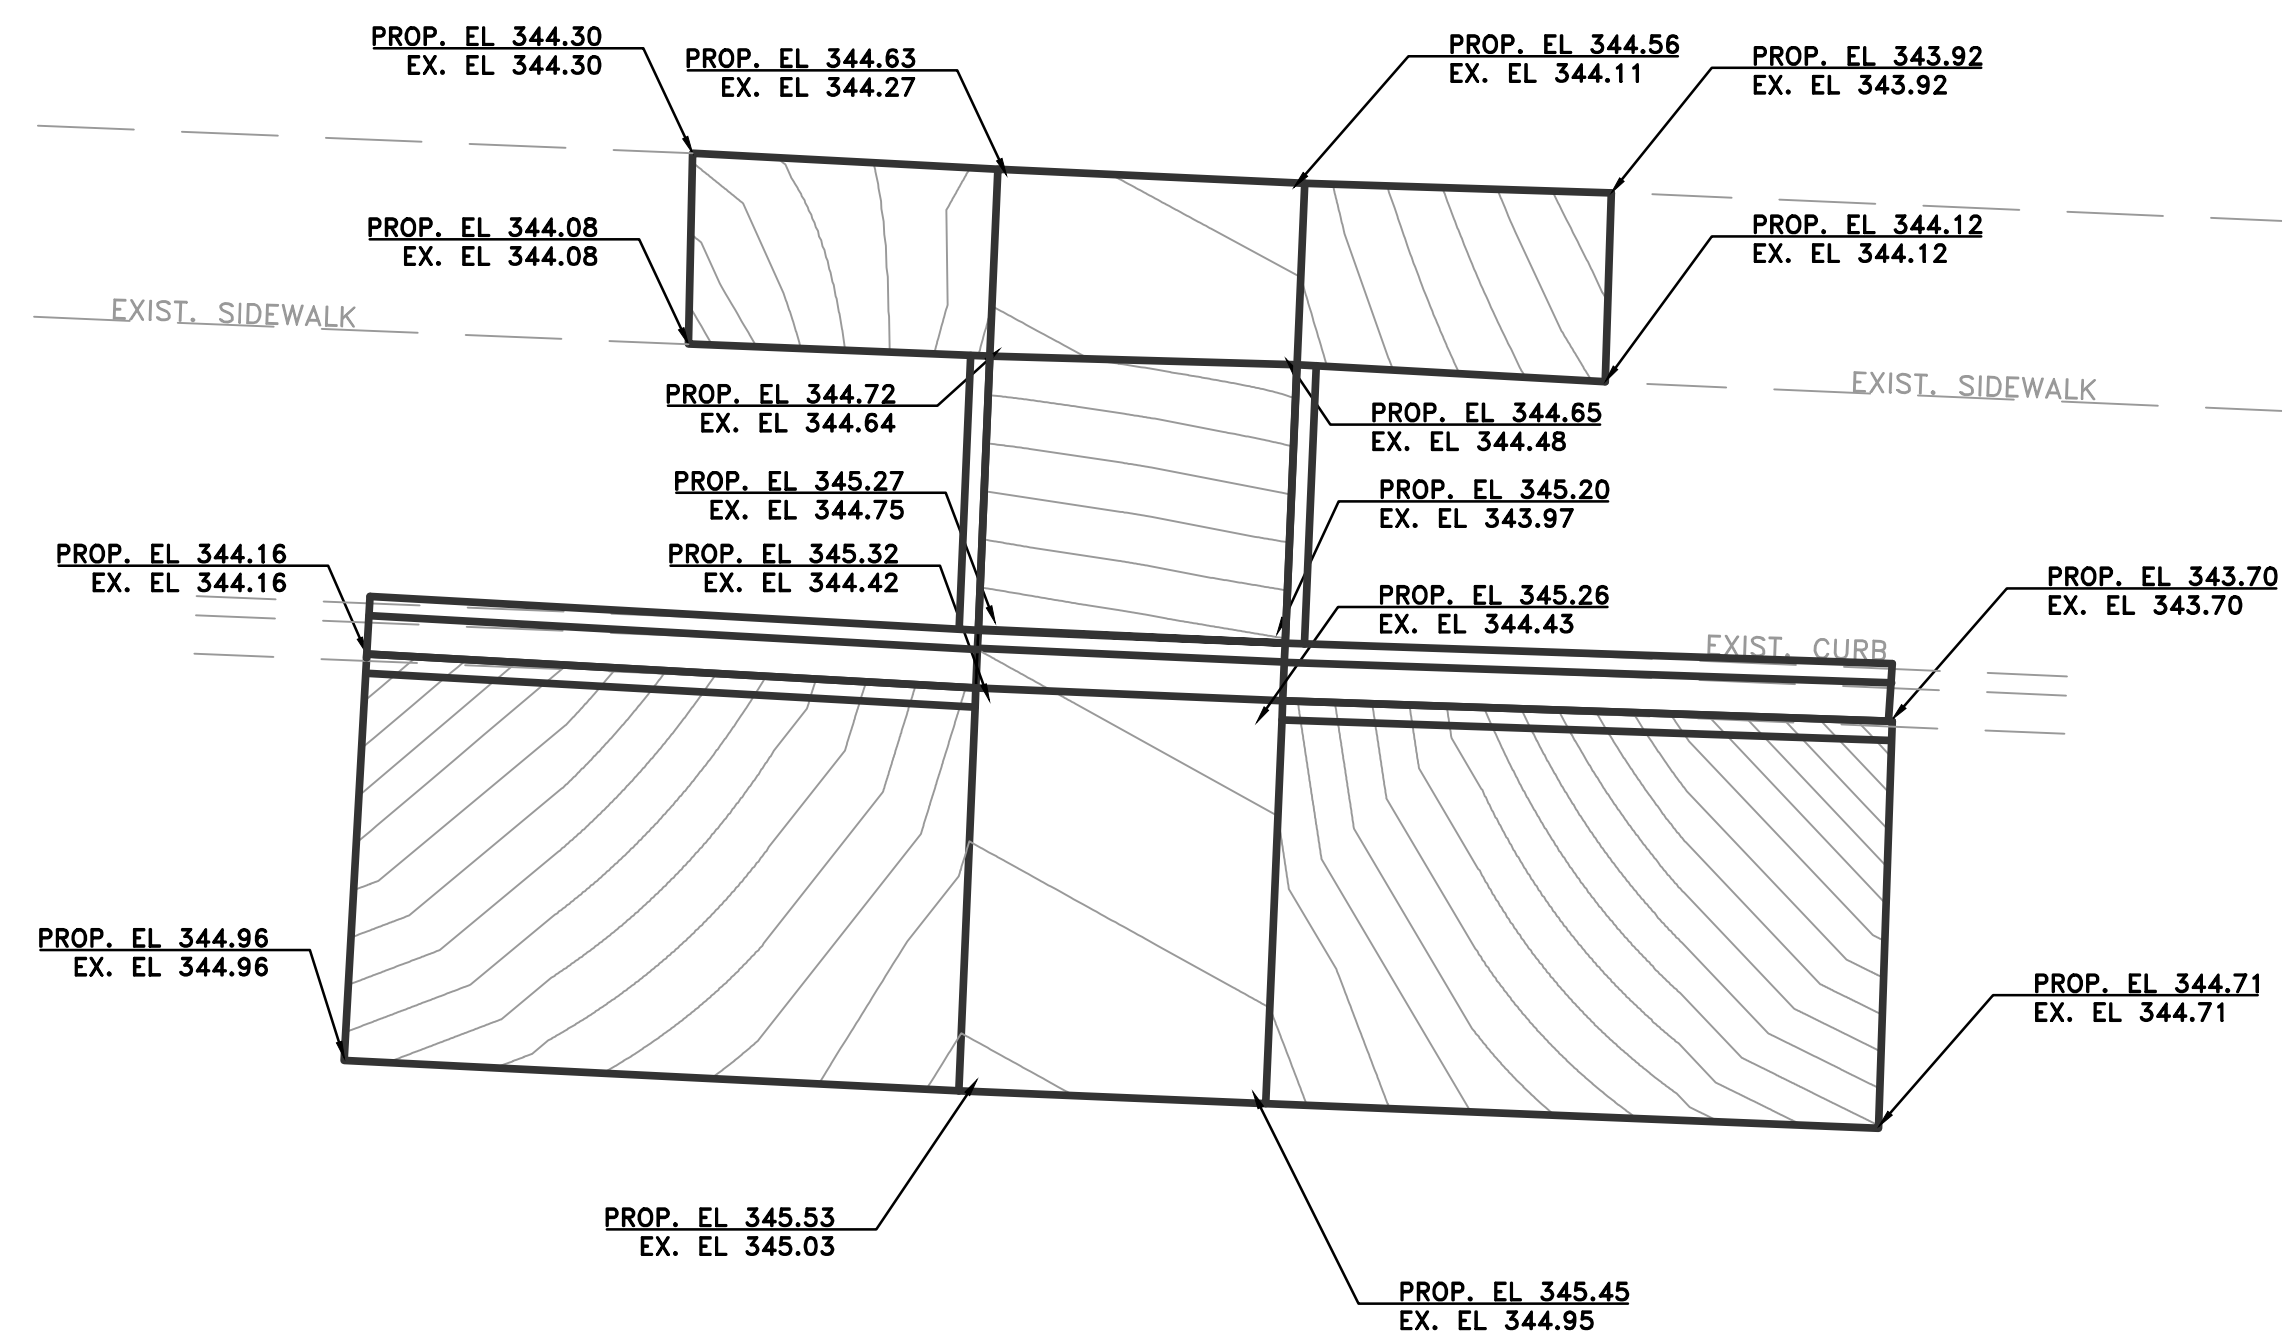

PROPOSED ELEVATIONS

