



WESTWOOD AVE & LASSIE LN DRAINAGE 16-7-DR-240

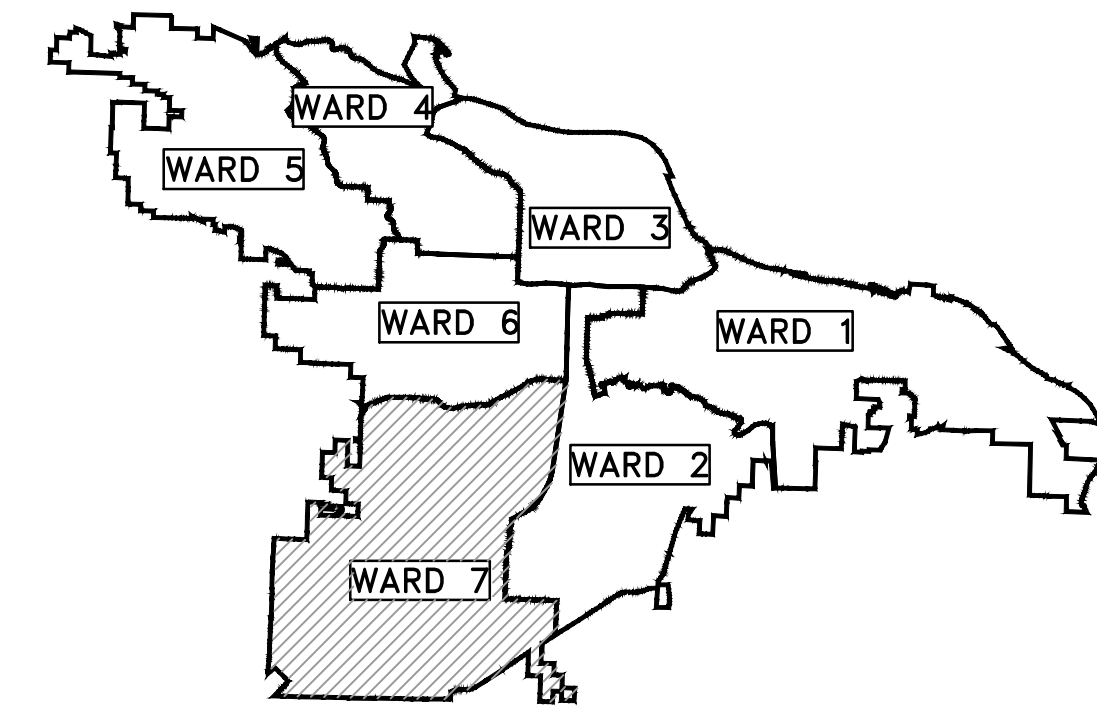

PROJECT LOCATION - WARD 7

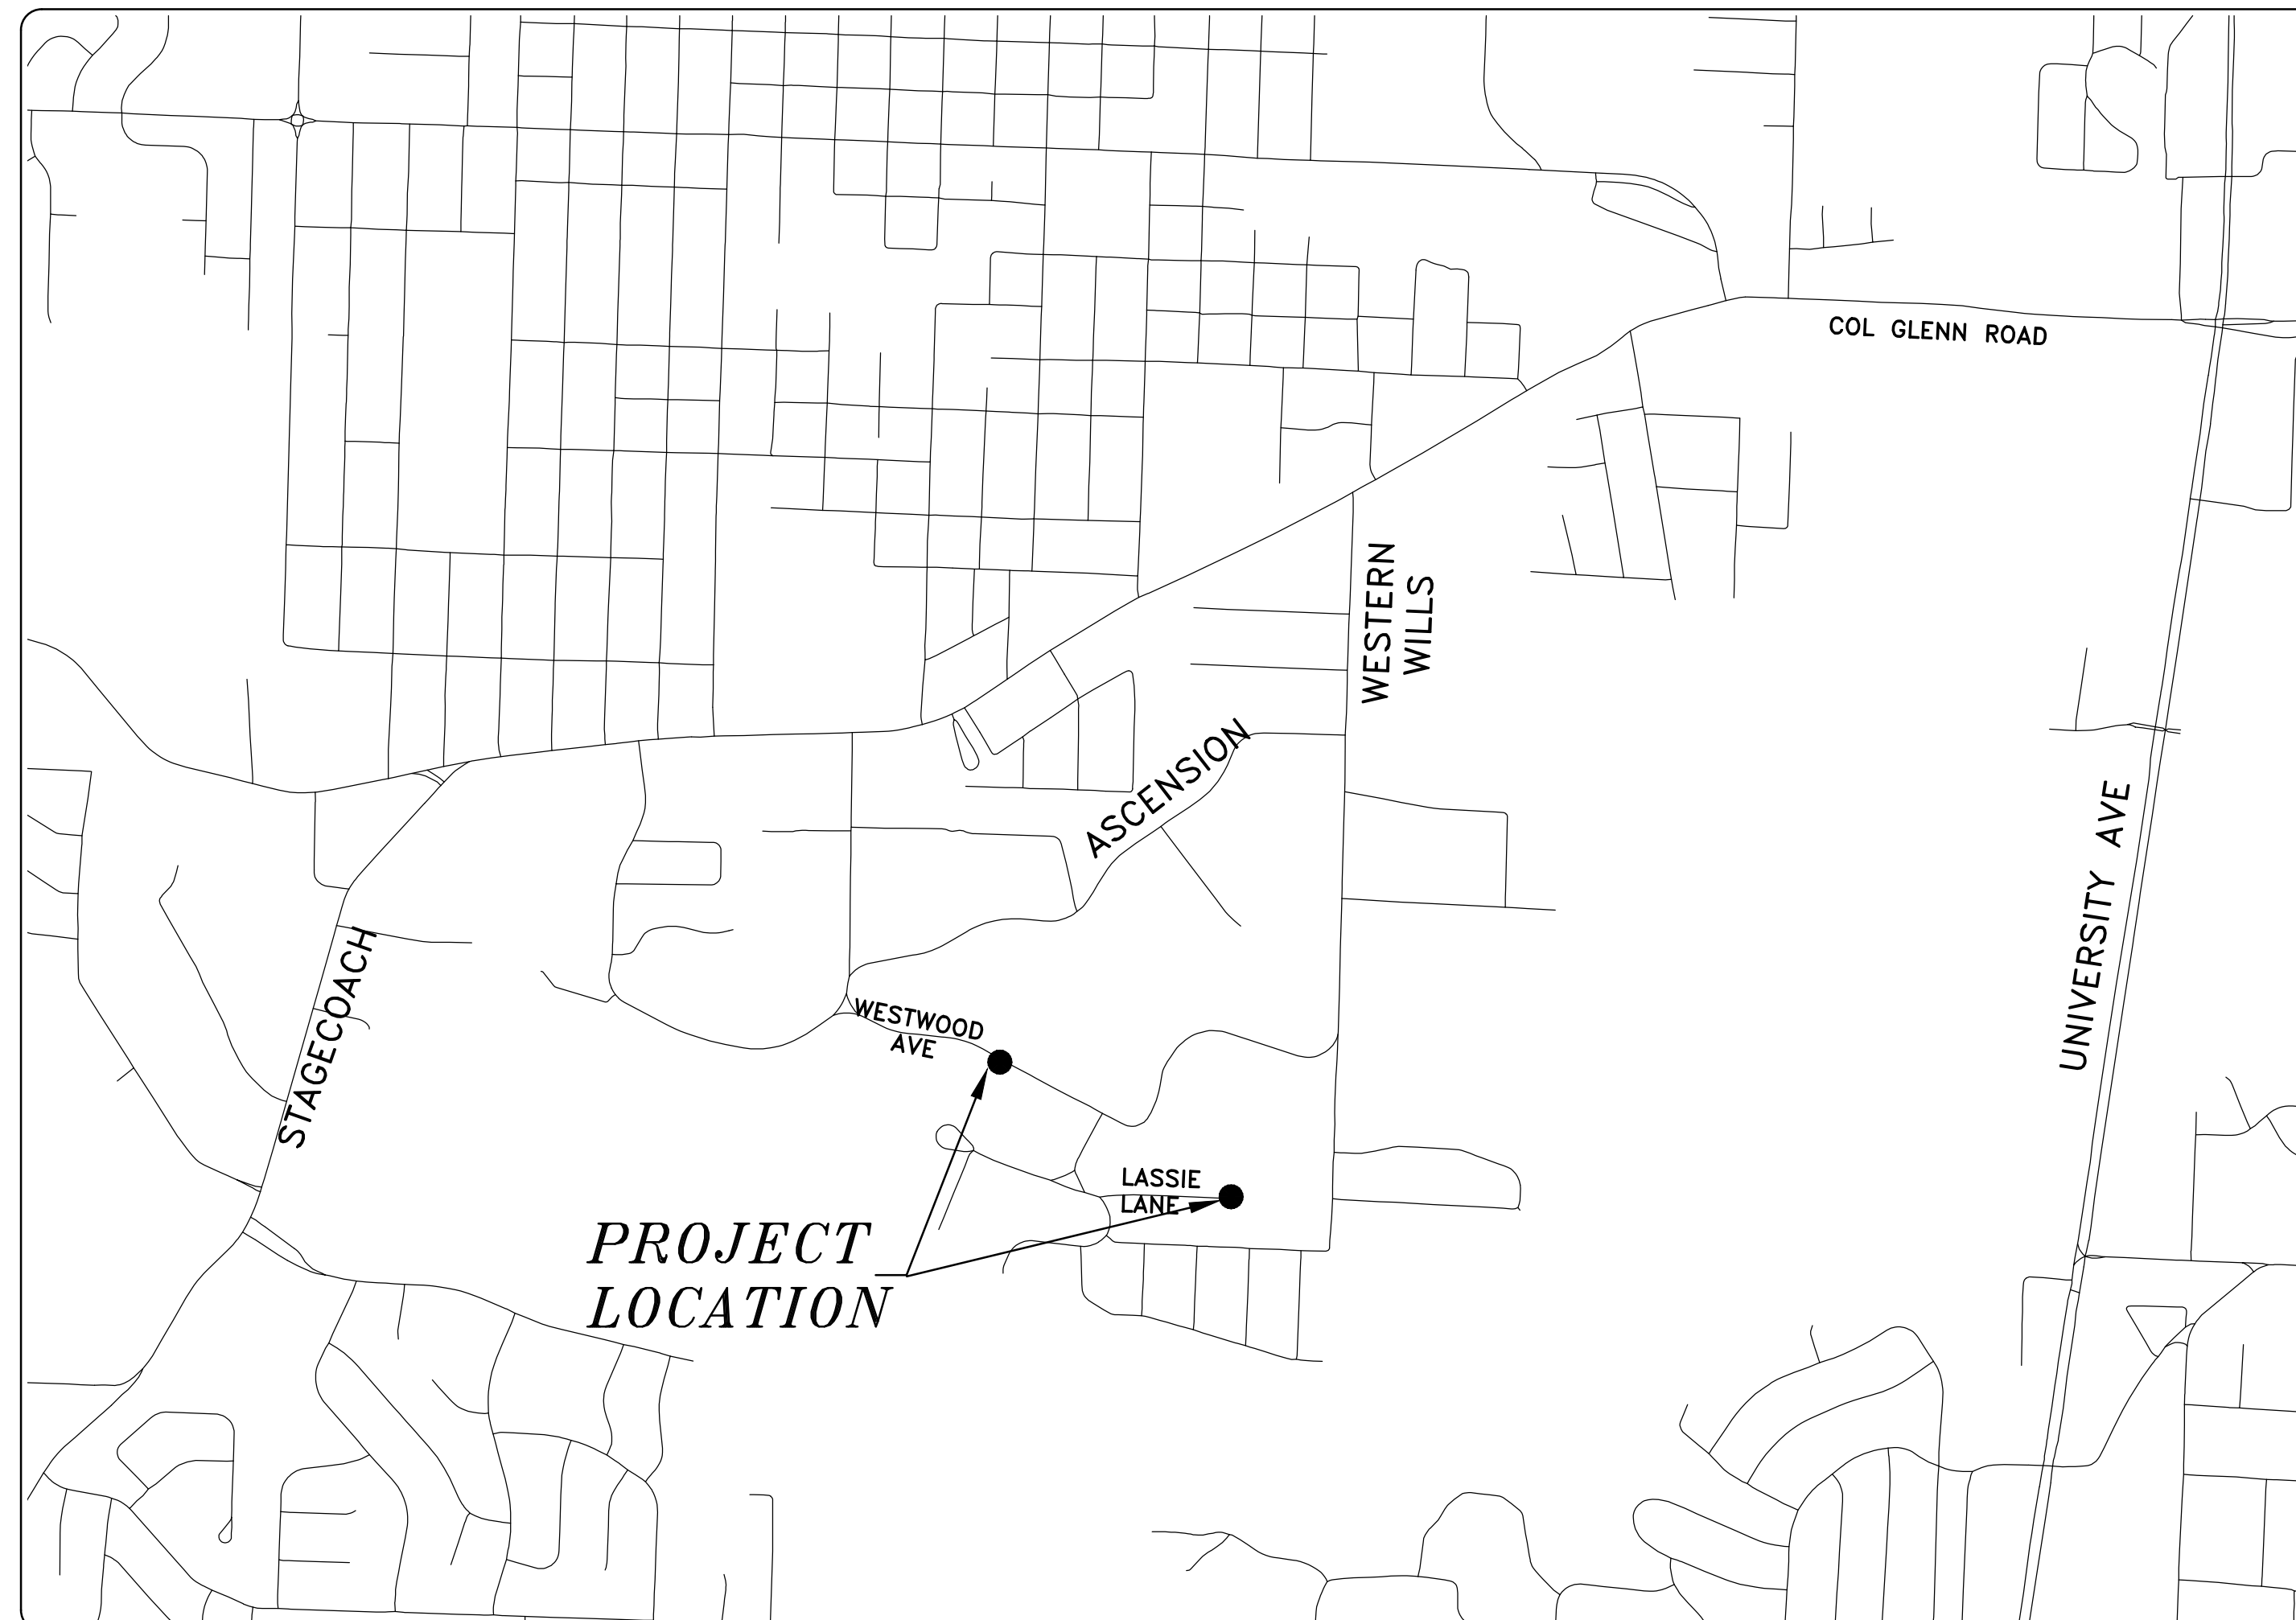


SHEET NO.	TITLE
C1	COVER SHEET
C2	QUANTITIES & DETAILS
C3	WESTWOOD AVE PLAN VIEW
C4	LASSIE LANE PLAN VIEW

DEPARTMENT OF PUBLIC WORKS
CIVIL ENGINEERING
701 WEST MARKHAM STREET
LITTLE ROCK, ARKANSAS 72201





REVISIONS	DATE

CITY OF LITTLE ROCK, ARKANSAS
WESTWOOD AVE & LASSIE LANE DRAINAGE
COVER SHEET

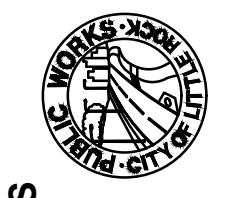


DEPARTMENT OF PUBLIC WORKS
CIVIL ENGINEERING
701 W. MARKHAM
LITTLE ROCK, ARKANSAS 72201

 


DRAWN BY	NC
DESIGNED	NC
CHECKED	DH
DATE	03-28-2018
SCALE	N.T.S.
PROJECT NO.	16-7-DR-240
SHEET NO.	C1


CLR PROJECT# 16-7-DR-240			
WESTWOOD AVE. & LASSILN. DRAINAGE IMPROVEMENTS			
ITEM #	ITEM DESCRIPTION	UNIT	QUANTITY
2.01	Site Preparation	L.S.	1
3.40	Topsoil	C.Y.	20
7.04	Concrete Driveway (4" Thick), Standard Finish	S.F.	350
7.25	Concrete Driveway (4" Thick) Exposed Aggregate	S.F.	250
8.03	Concrete Curb (Upright)	L.F.	20
8.04	Concrete Lined Ditch (Including Excavation)	S.F.	650
10.04	Curb Inlet - 4' Box (3ft Wings each way)	EA	2
10.05	Wing Extension (3')	EA	4
13.18A	Storm Drain Pipe, 18x11" ARCH PIPE (CROSS DRAIN)	L.F.	24
13.22A	Storm Drain Pipe, 22"x13" ARCH PIPE (CROSS DRAIN)	L.F.	24
14.01	Solid Sodding (Bermuda)	S.Y.	300
16.01	Maintenance of Traffic	L.S.	1
17.10	Cut & Repair Existing Street	S.Y.	10
18.45	Rip-Rap (Grouted)	S.Y.	5
606.04	Flared End Section 11"x18"	EA	1
Allocation v	Final Cleanup	L.S.	2

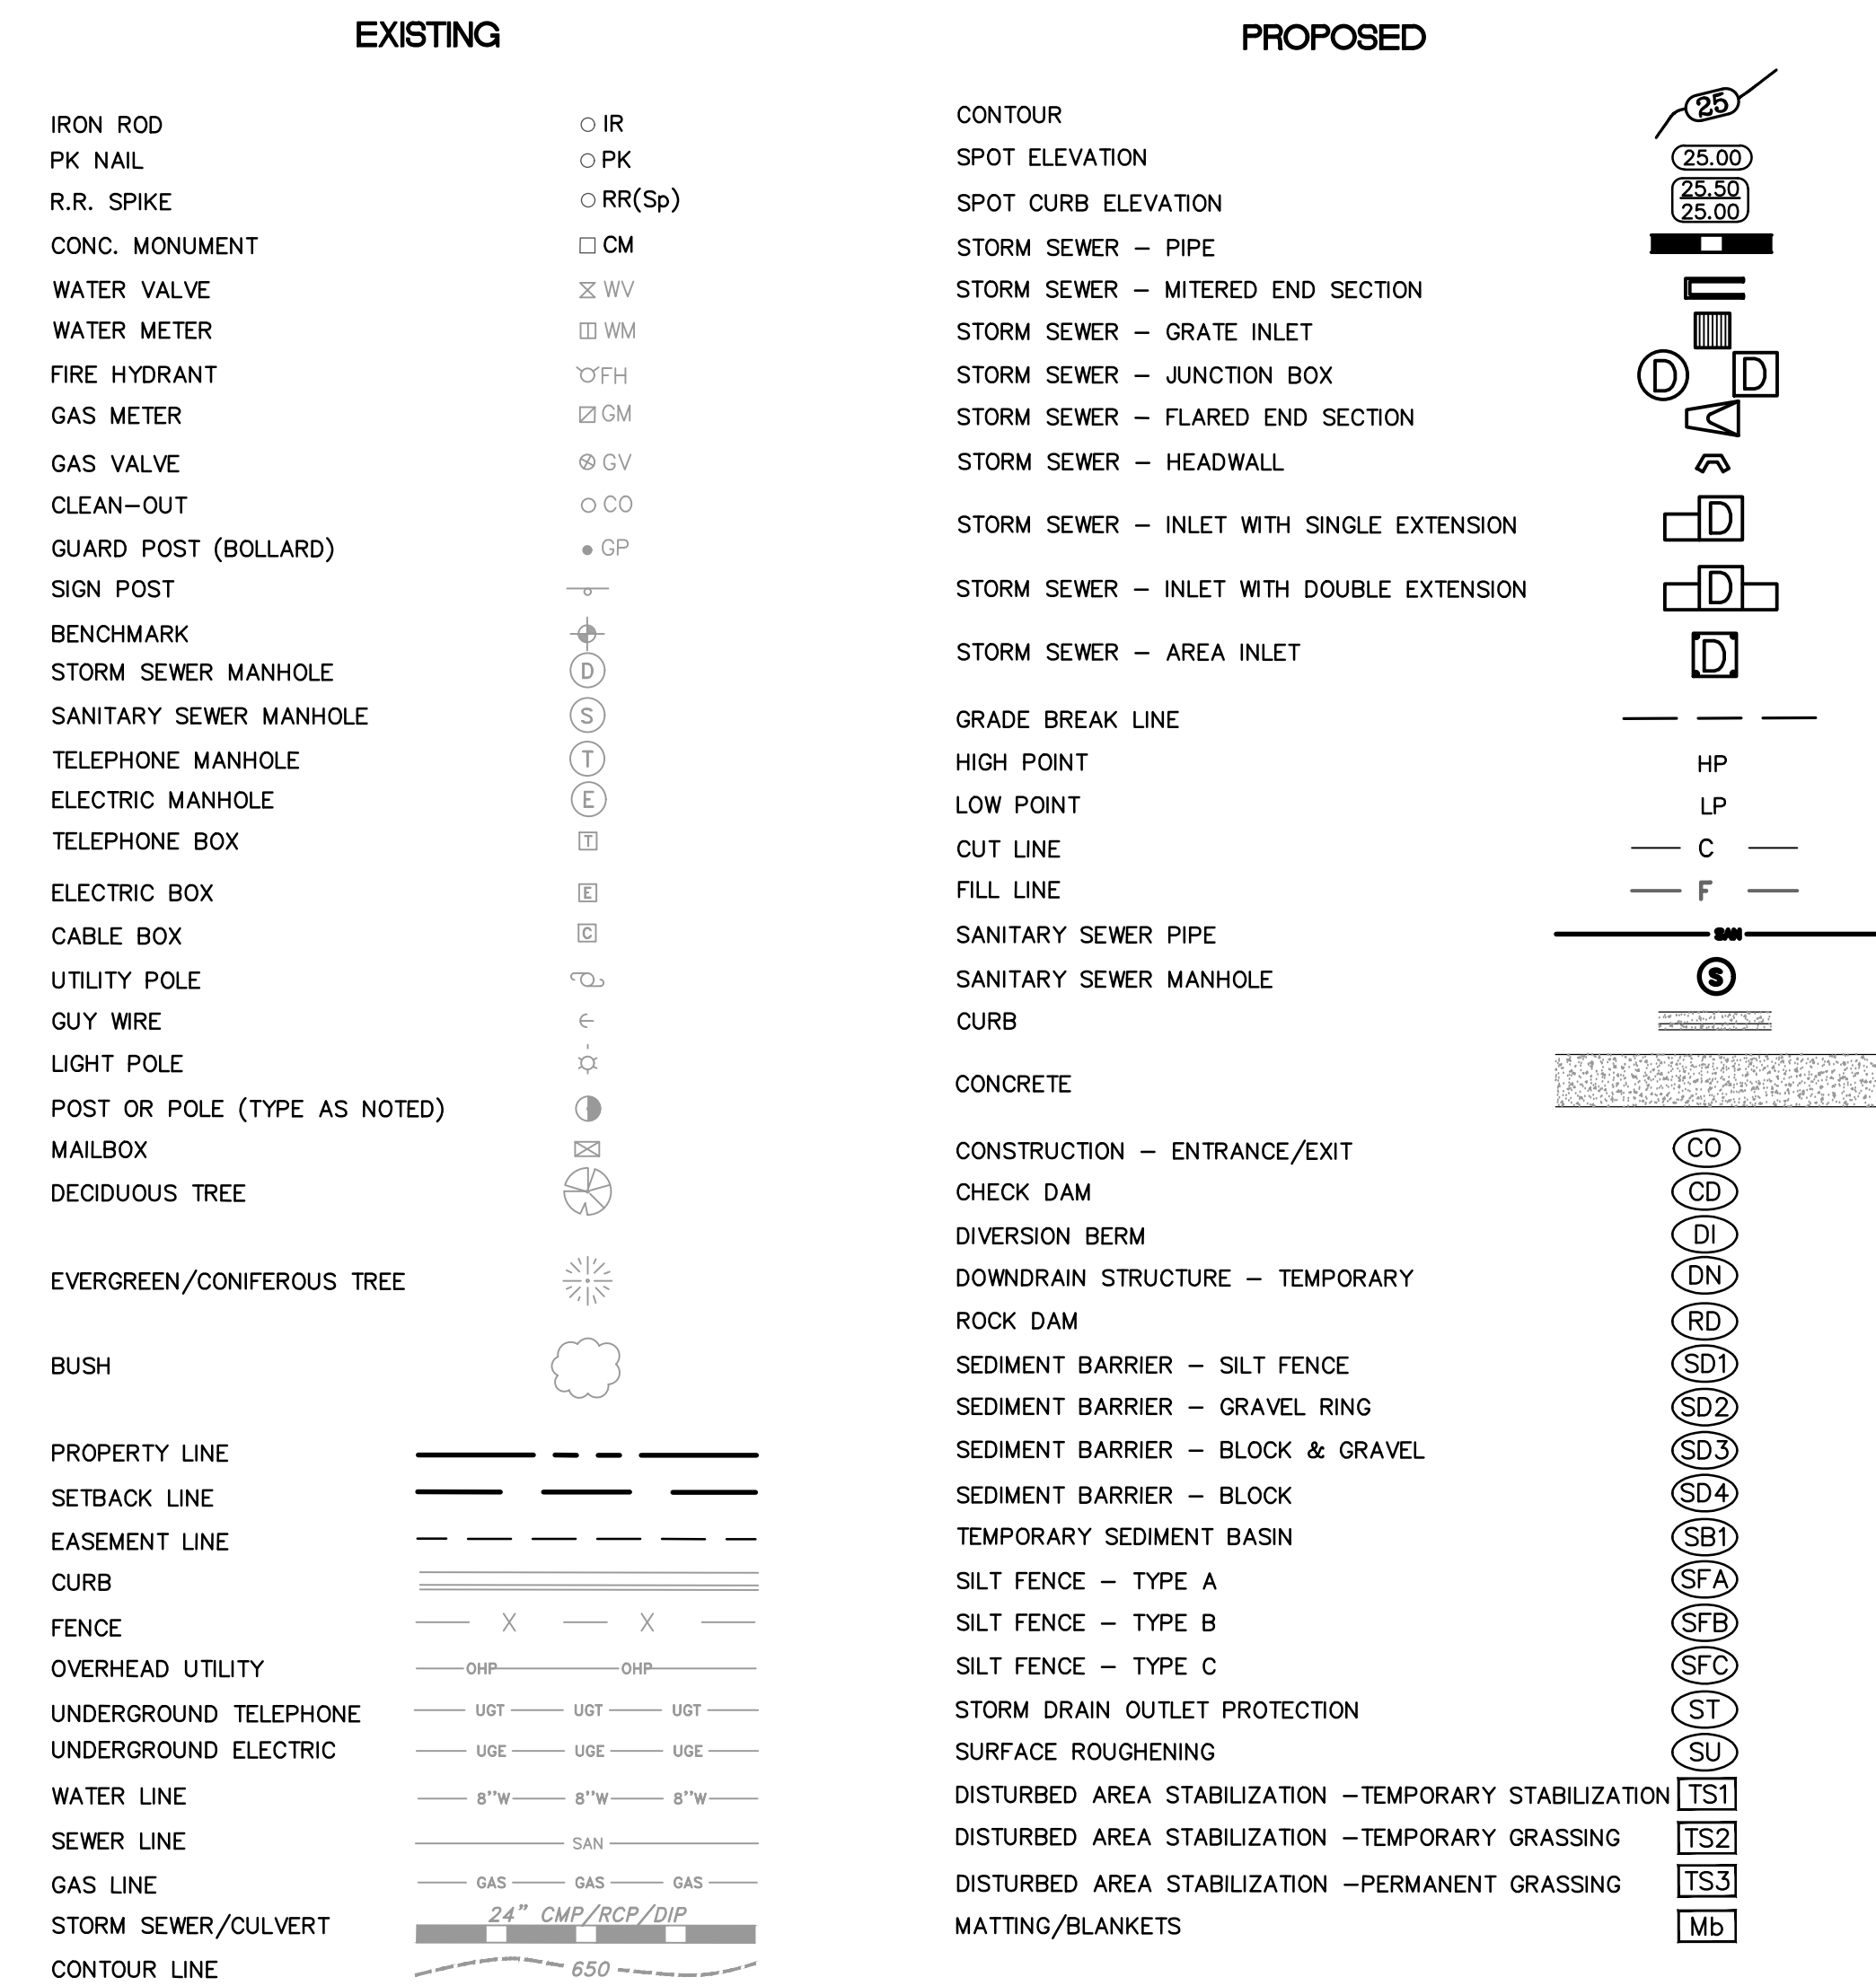


REVISIONS	DATE

CITY OF LITTLE ROCK, ARKANSAS
WESTWOOD AVE & LASSIE LANE DRAINAGE
COVER SHEET


 DEPARTMENT OF PUBLIC WORKS
 CIVIL ENGINEERING
 701 W. MARKHAM
 LITTLE ROCK, ARKANSAS 72201

 


DRAWN BY NC
DESIGNED NC
CHECKED DH
DATE 03-28-2018
SCALE N.T.S.
PROJECT NO. 16-7-DR-240
SHEET NO. C2

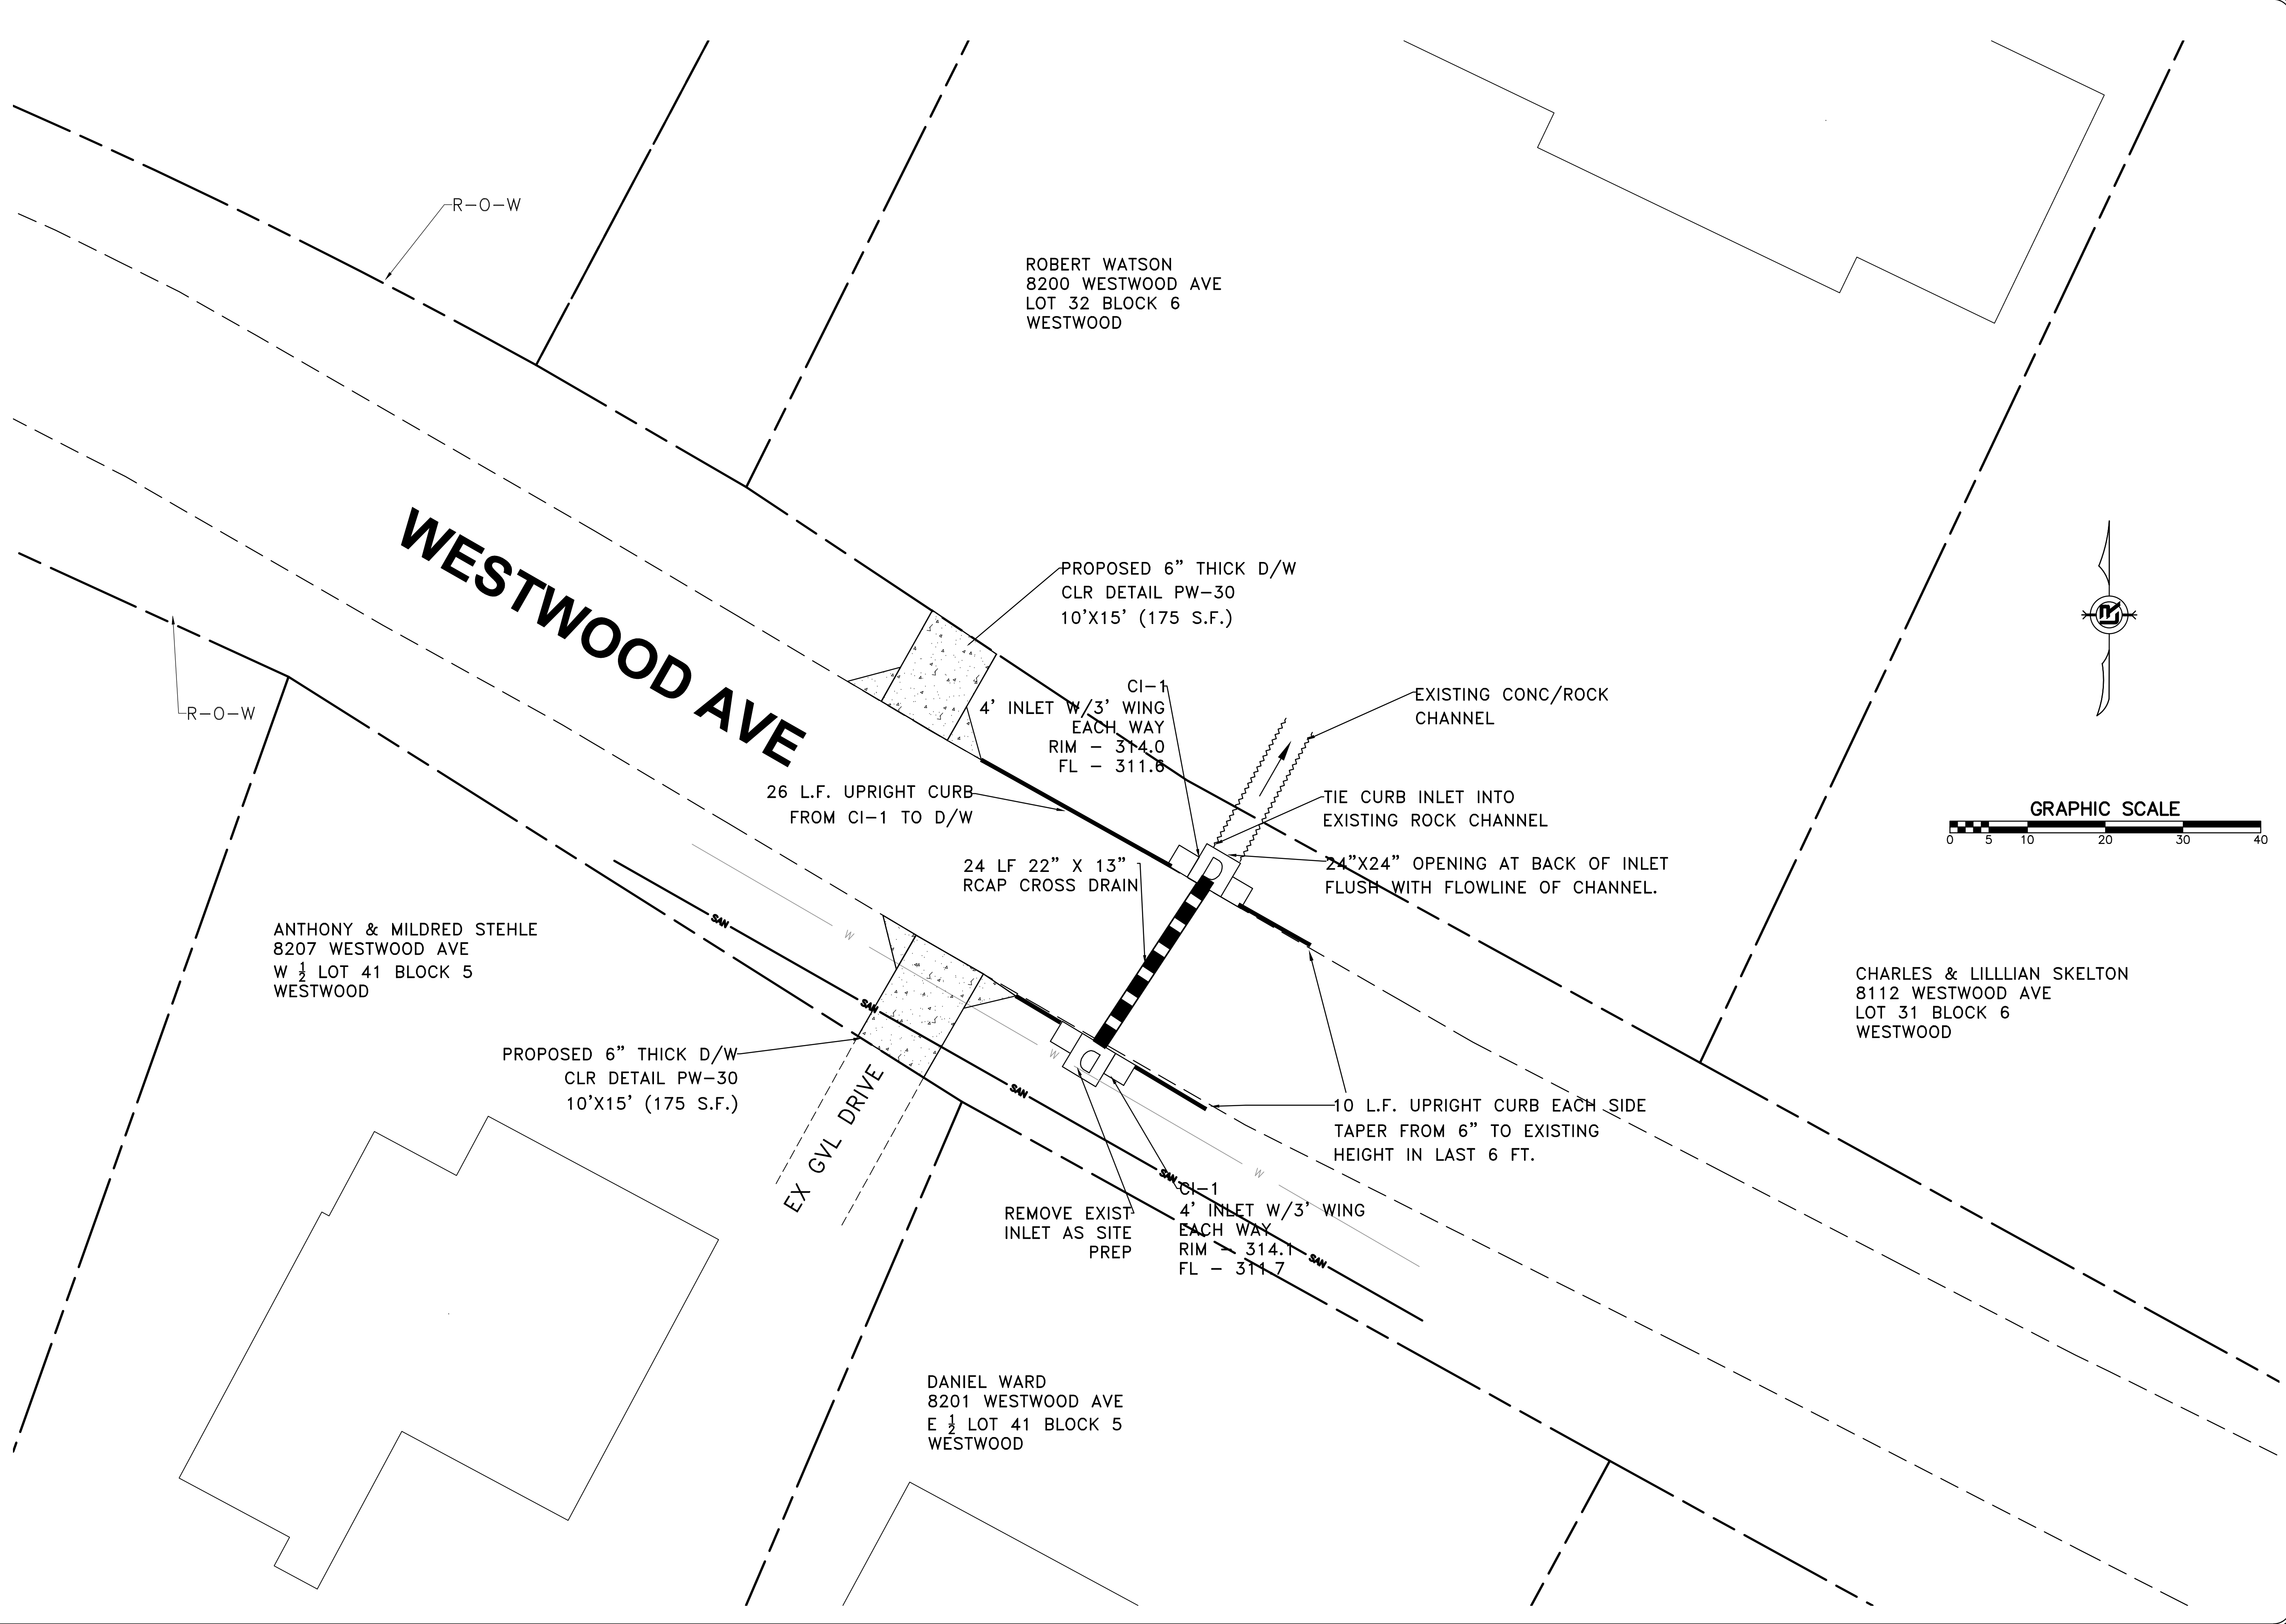

REVISIONS	DATE

CITY OF LITTLE ROCK, ARKANSAS
 WESTWOOD AVE & LASSIE LANE DRAINAGE
 WESTWOOD AVE PLAN SHEET


DEPARTMENT OF PUBLIC WORKS
 CIVIL ENGINEERING
 701 W. MARKHAM
 LITTLE ROCK, ARKANSAS 72201

 


DRAWN BY NC
DESIGNED NC
CHECKED DH
DATE 03-28-2018
SCALE H: 1"=10'
PROJECT NO. 16-7-DR-240
SHEET NO. C3

REVISIONS	DATE

CITY OF LITTLE ROCK, ARKANSAS
 WESTWOOD AVE & LASSIE LANE DRAINAGE
 LASSIE LANE PLAN VIEW

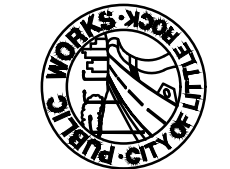

DEPARTMENT OF PUBLIC WORKS
 CIVIL ENGINEERING
 701 W. MARKHAM
 LITTLE ROCK, ARKANSAS 72201

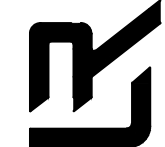

DRAWN BY NC
DESIGNED NC
CHECKED DH
DATE 03-28-2018
SCALE H: 1"=10'
PROJECT NO. 16-7-DR-240
SHEET NO. C4

LASSIE LANE

