




CLR PROJECT #01-13-SW-26 MARSHALL STREET SIDEWALKS (ROOSEVELT TO 33RD)

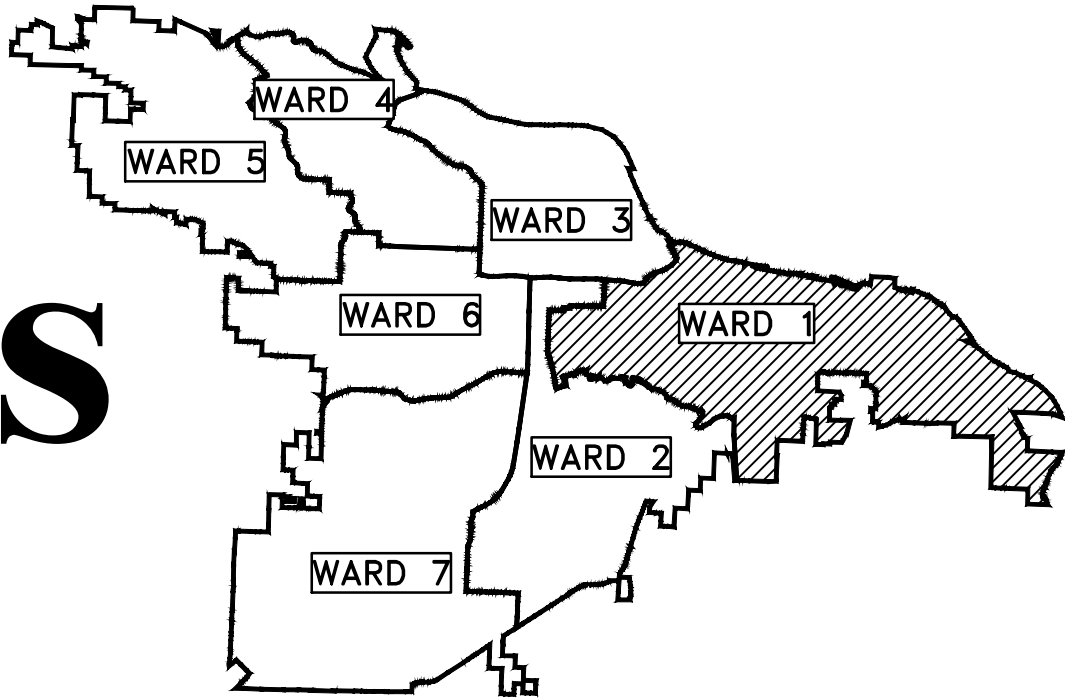

PROJECT LOCATION – WARD 1

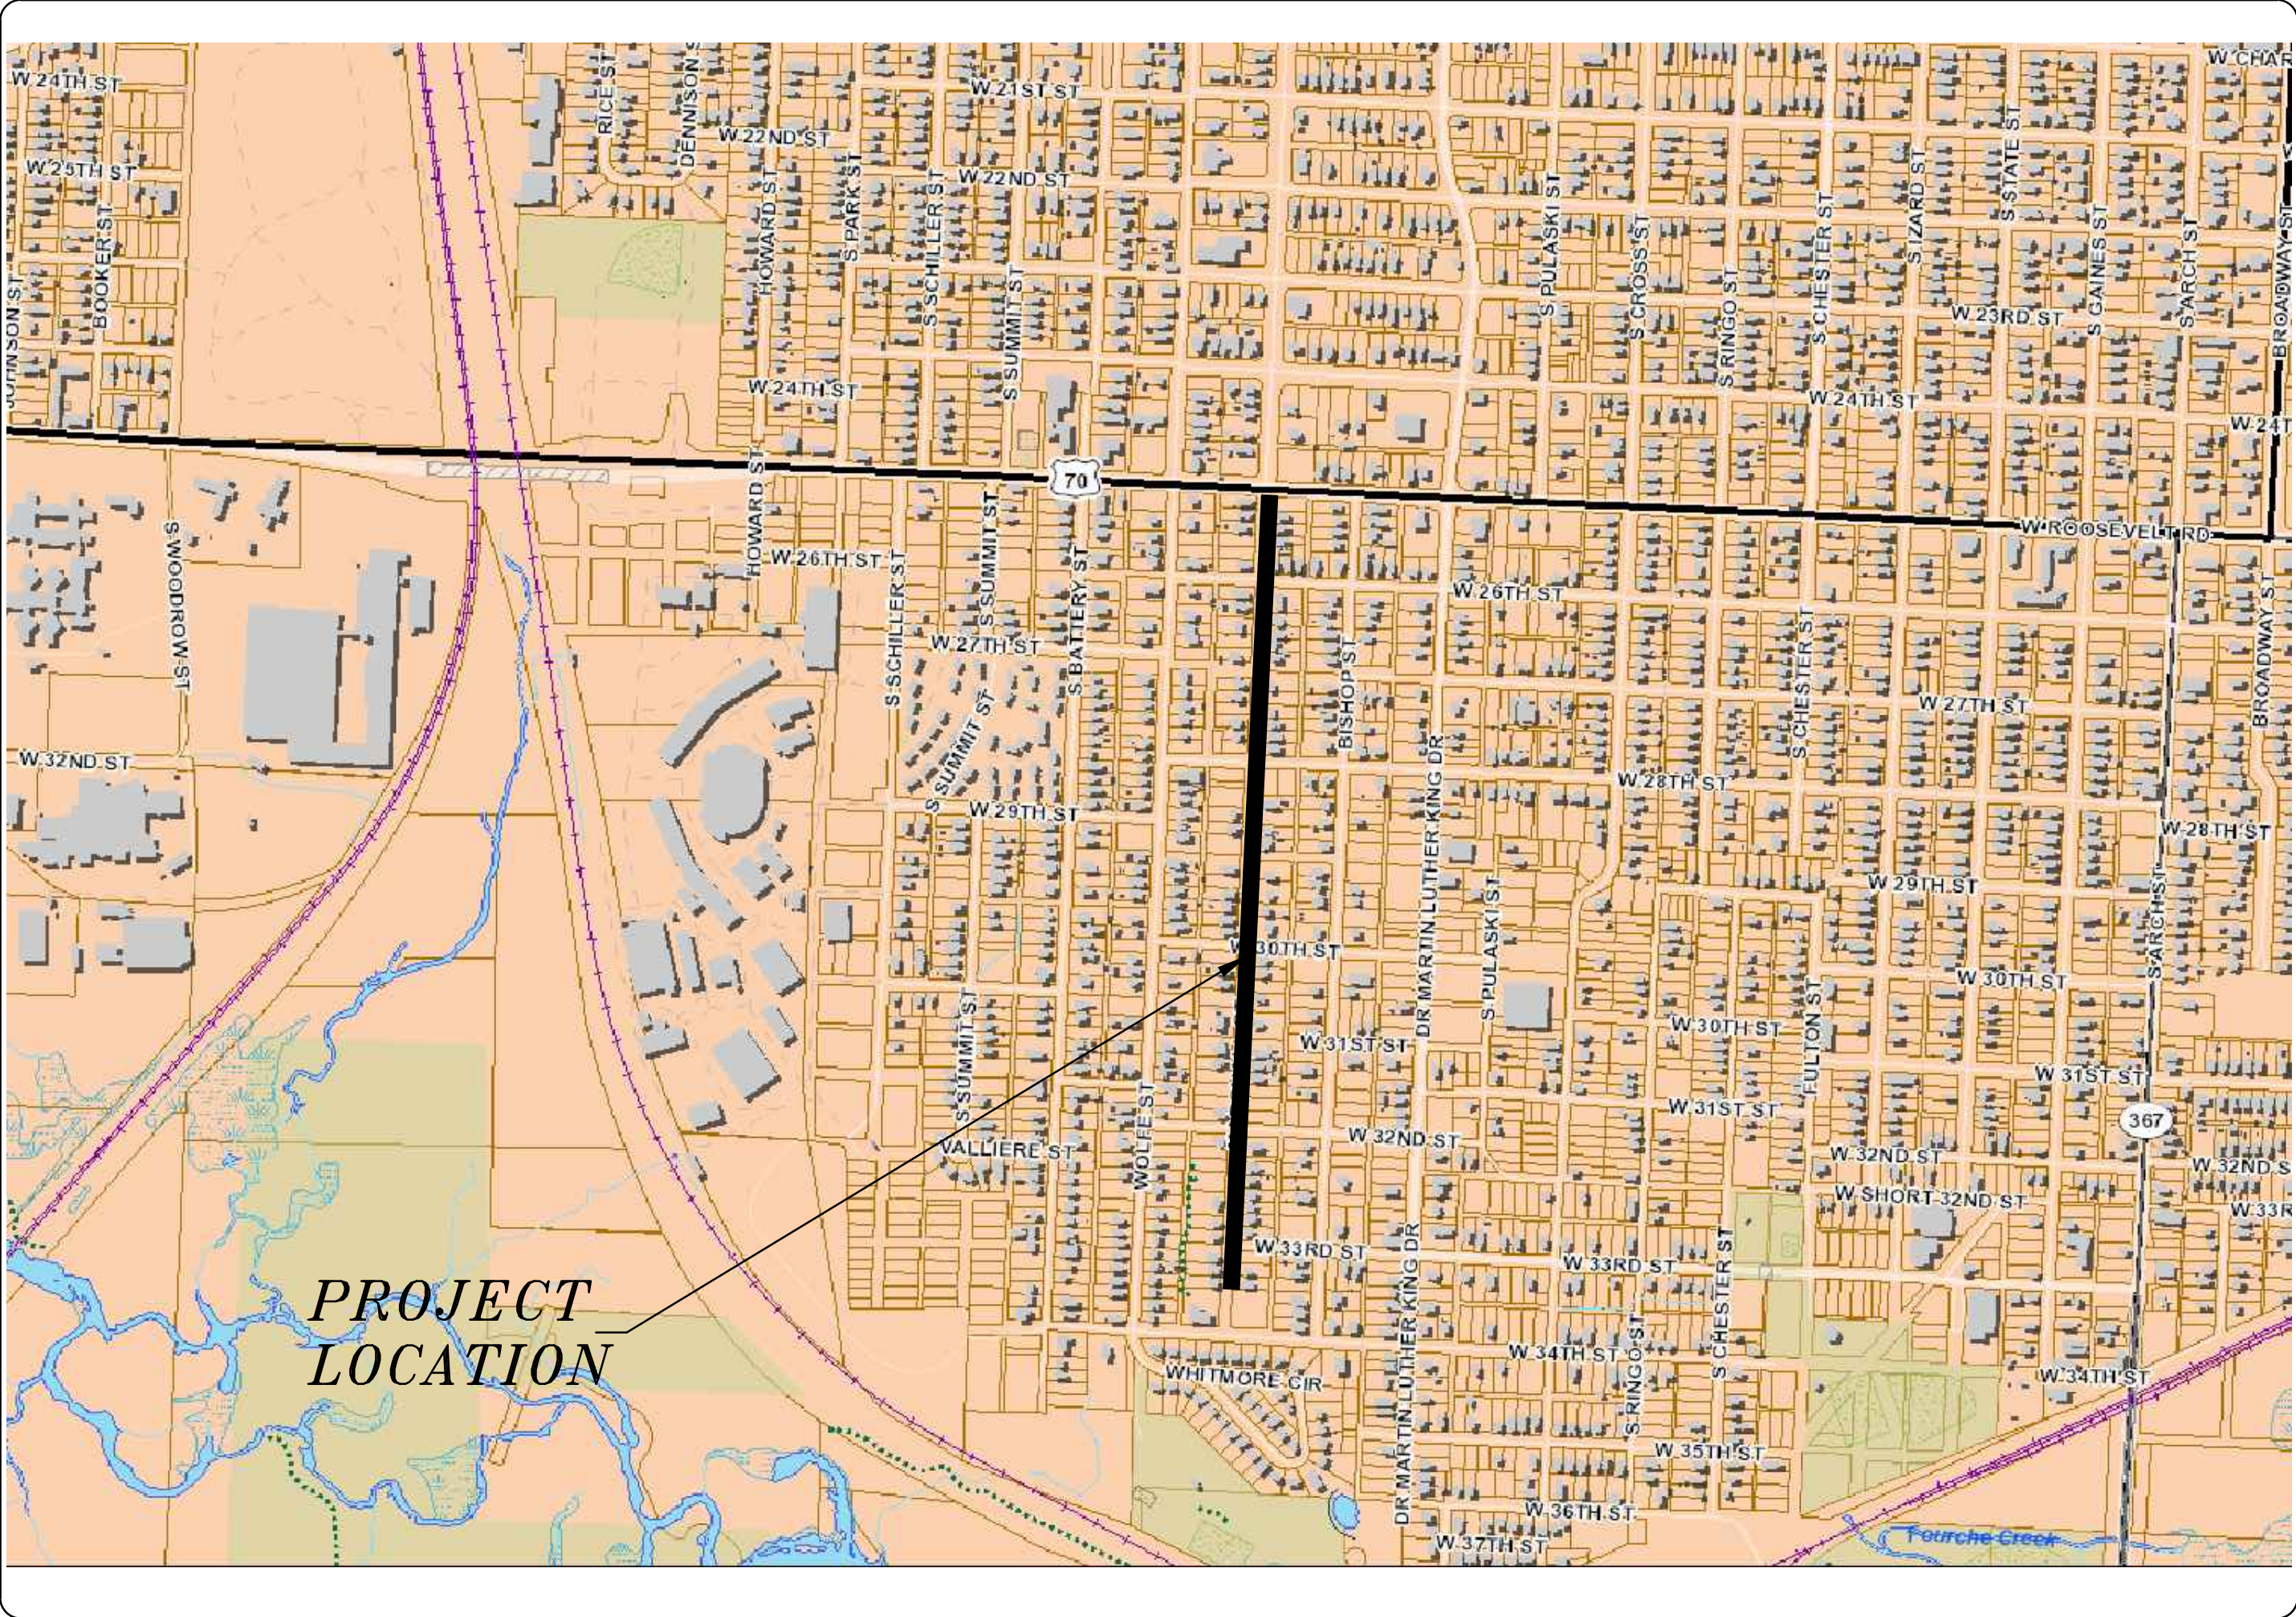

SHEET NO.	TITLE
C1	COVER SHEET
C2	QUANTITIES & LEGEND
C3	PLAN SHEET - 0+00 - 10+00
C4	PLAN SHEET - 10+00 - 20+00
C5	PLAN SHEET - 20+00 - 30+00
C6	PLAN SHEET - 30+00 - END

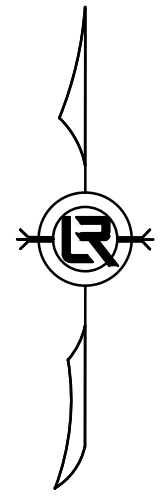

DEPARTMENT OF PUBLIC WORKS
CIVIL ENGINEERING
701 WEST MARKHAM STREET
LITTLE ROCK, ARKANSAS 72201



930 WINGATE, SUITE E-2
CONWAY, ARKANSAS 72034

REVISIONS	DATE

CITY OF LITTLE ROCK, ARKANSAS
MARSHALL STREET SIDEWALKS
COVER SHEET

DEPARTMENT OF PUBLIC WORKS
CIVIL ENGINEERING
701 W. MARKHAM
LITTLE ROCK, ARKANSAS 72201



DRAWN BY JHD
DESIGNED JHD/BJB
CHECKED BJB
DATE 06/19/2019
SCALE N.T.S.
PROJECT NO. 01-13-SW-26
SHEET NO. C1

CLR PROJECT# 01-13-SW-26			
MARSHALL STREET SIDEWALKS			
June 19, 2019			
ITEM #	ITEM DESCRIPTION	UNIT	QUANTITY
2.01	Site Preparation	L.S.	1
3.4	Topsoil	C.Y.	70
7.06	Concrete Driveway (6" Thick), Standard Finish	S.F.	4,682
9.04	Concrete Sidewalk (4" Thick)	S.F.	8,545
9.40	5' Concrete Sidewalk w/ Turnup Wall	S.F.	790
14.01	Solid Sodding, Bermuda	SY	950
18.50	Access Ramp	S.F.	522
19.01	Final Cleanup	L.S.	1
SP-1	Sidewalk Constructed Over Tree Roots	S.F.	450

EXISTING		PROPOSED
IRON ROD	○ IR	CONTOUR
PK NAIL	○ PK	SPOT ELEVATION
R.R. SPIKE	○ RR(Sp)	SPOT CURB ELEVATION
CONC. MONUMENT	□ CM	STORM SEWER – PIPE
WATER VALVE	⊗ WV	STORM SEWER – MITERED END SECTION
WATER METER	⊞ WM	STORM SEWER – GRATE INLET
FIRE HYDRANT	⊞ FH	STORM SEWER – JUNCTION BOX
GAS METER	⊞ GM	STORM SEWER – FLARED END SECTION
GAS VALVE	⊗ GV	STORM SEWER – HEADWALL
CLEAN-OUT	○ CO	STORM SEWER – INLET WITH SINGLE EXTENSION
GUARD POST (BOLLARD)	● GP	STORM SEWER – INLET WITH DOUBLE EXTENSION
SIGN POST	⊥	STORM SEWER – AREA INLET
BENCHMARK	⊕	GRADE BREAK LINE
STORM SEWER MANHOLE	⊕ (D)	HIGH POINT
SANITARY SEWER MANHOLE	⊕ (S)	LOW POINT
TELEPHONE MANHOLE	⊕ (T)	CUT LINE
ELECTRIC MANHOLE	⊕ (E)	FILL LINE
TELEPHONE BOX	⊞	SANITARY SEWER PIPE
ELECTRIC BOX	⊞	SANITARY SEWER MANHOLE
CABLE BOX	⊞	CURB
UTILITY POLE	⊕	CONCRETE
GUY WIRE	—	CONSTRUCTION – ENTRANCE/EXIT
LIGHT POLE	⊕	CHECK DAM
POST OR POLE (TYPE AS NOTED)	⊕	DIVERSION BERM
MAILBOX	⊕	DOWNDRAIN STRUCTURE – TEMPORARY
DECIDUOUS TREE	⊕	ROCK DAM
EVERGREEN/CONIFEROUS TREE	⊕	SEDIMENT BARRIER – SILT FENCE
BUSH	⊕	SEDIMENT BARRIER – GRAVEL RING
PROPERTY LINE	---	SEDIMENT BARRIER – BLOCK & GRAVEL
SETBACK LINE	---	SEDIMENT BARRIER – BLOCK
EASEMENT LINE	---	TEMPORARY SEDIMENT BASIN
CURB	---	SILT FENCE – TYPE A
FENCE	---	SILT FENCE – TYPE B
OVERHEAD UTILITY	---	SILT FENCE – TYPE C
UNDERGROUND TELEPHONE	--- UGT --- UGT --- UGT ---	STORM DRAIN OUTLET PROTECTION
UNDERGROUND ELECTRIC	---	SURFACE ROUGHENING
WATER LINE	---	DISTURBED AREA STABILIZATION – TEMPORARY STABILIZATION
SEWER LINE	---	DISTURBED AREA STABILIZATION – TEMPORARY GRASSING
GAS LINE	---	DISTURBED AREA STABILIZATION – PERMANENT GRASSING
STORM SEWER/CULVERT	---	MATting/BLANKETS
CONTOUR LINE	---	



4" THICK CONC. S/W
REINFORCED WITH #4 BARS @ 8" O.C. EACH WAY


PLACE NEW SIDEWALK ON
PREPARED 6" THICK BED OF COMPACTED
SAND WHEN PROPOSED SIDEWALK
WITHIN 5 FEET OF EXIST TREE
10 LF PER LOCATION ASSUMED (50 SF / EACH)

TREE ADJACENT TO SIDEWALK CONSTRUCTED OVER TREE ROOTS




REVISIONS DATE

CITY OF LITTLE ROCK, ARKANSAS
MARSHALL STREET SIDEWALKS
COVER SHEET

DEPARTMENT OF PUBLIC WORKS
CIVIL ENGINEERING
701 W. MARKHAM
LITTLE ROCK, ARKANSAS 72201

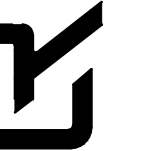

DRAWN BY JHD
DESIGNED JHD/BJB
CHECKED BJB
DATE 06/19/2019
SCALE N.T.S.
PROJECT NO. 01-13-SW-26
SHEET NO. C2

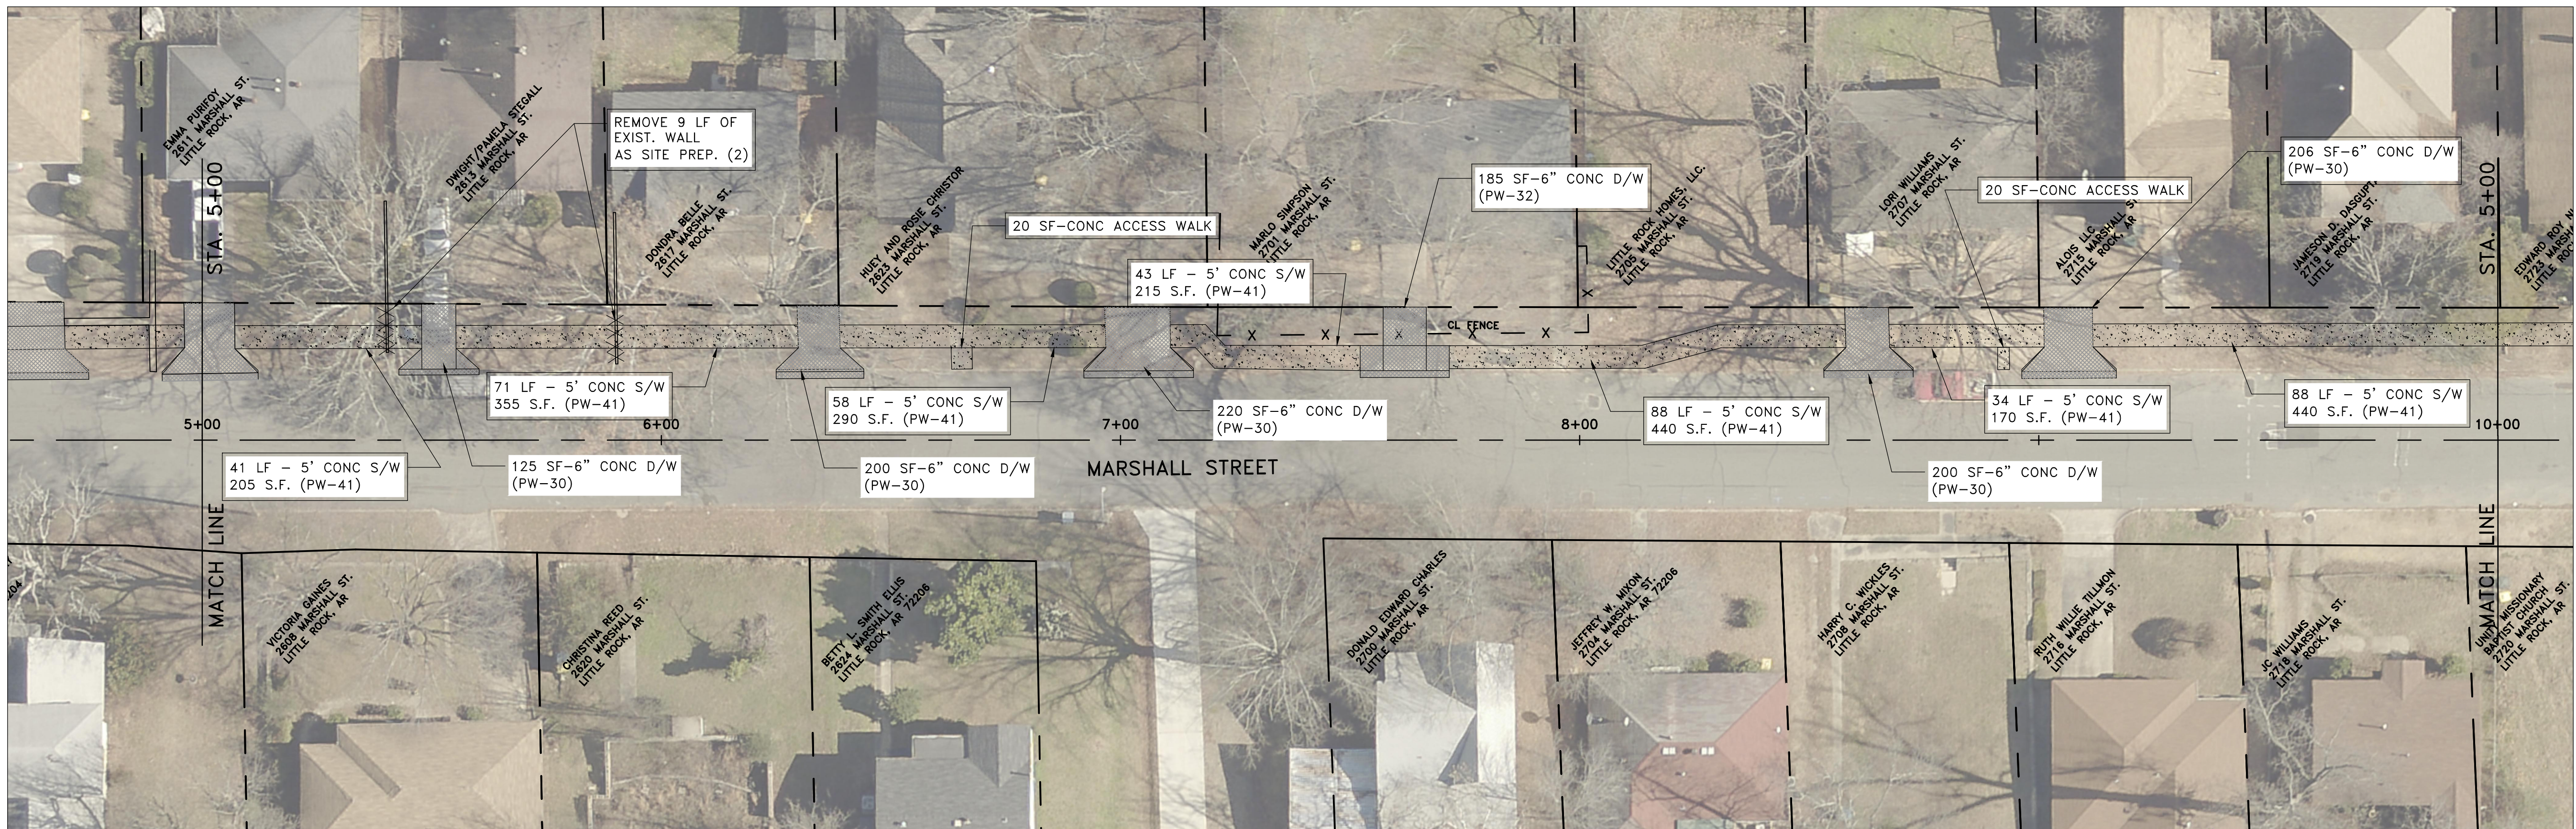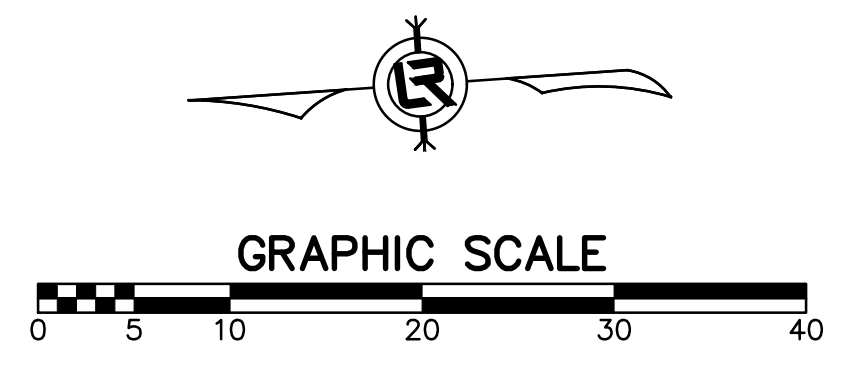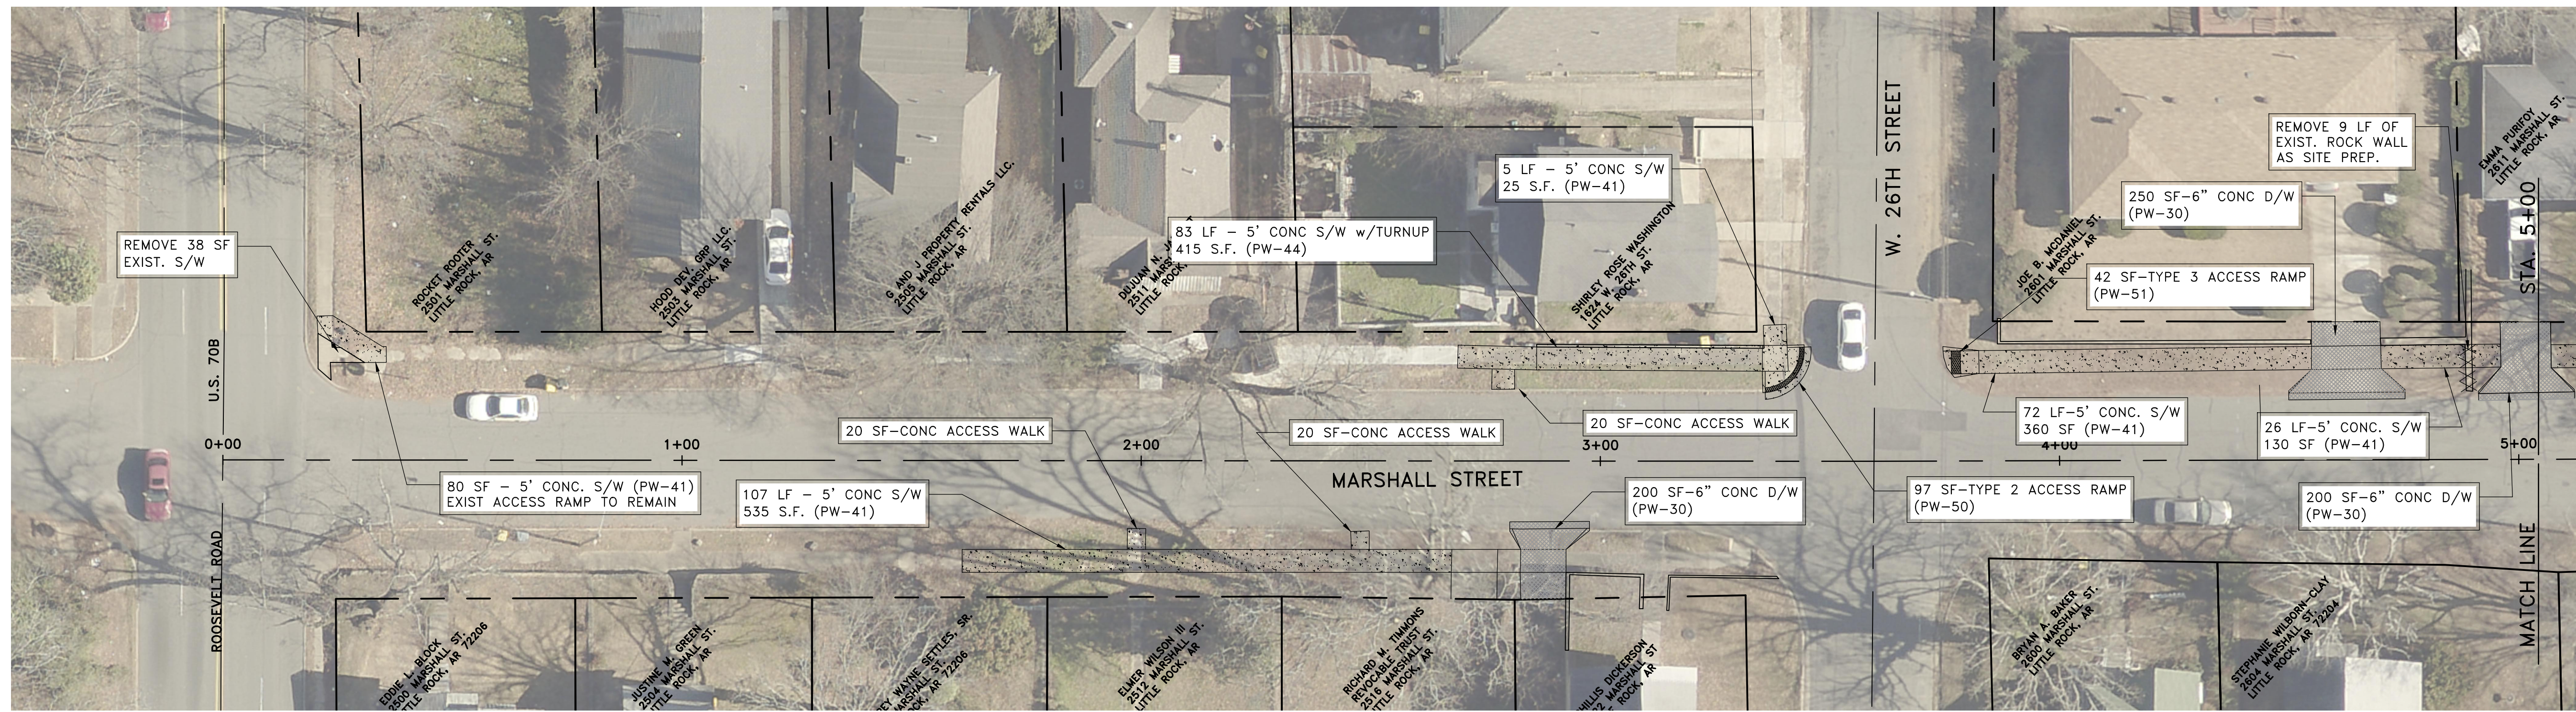




REVISIONS	DATE

CITY OF LITTLE ROCK, ARKANSAS
MARSHALL STREET SIDEWALKS
 PLAN SHEET
 STA 0+00 TO 10+00

DEPARTMENT OF PUBLIC WORKS
 CIVIL ENGINEERING
 701 W. MARKHAM
 LITTLE ROCK, ARKANSAS 72201



DRAWN BY
 JHD
 DESIGNED
 JHD/BJB
 CHECKED
 BJB
 DATE
 06/19/2019
 SCALE
 1"=20'
 PROJECT NO.
 01-13-SW-26
 SHEET NO.
C3

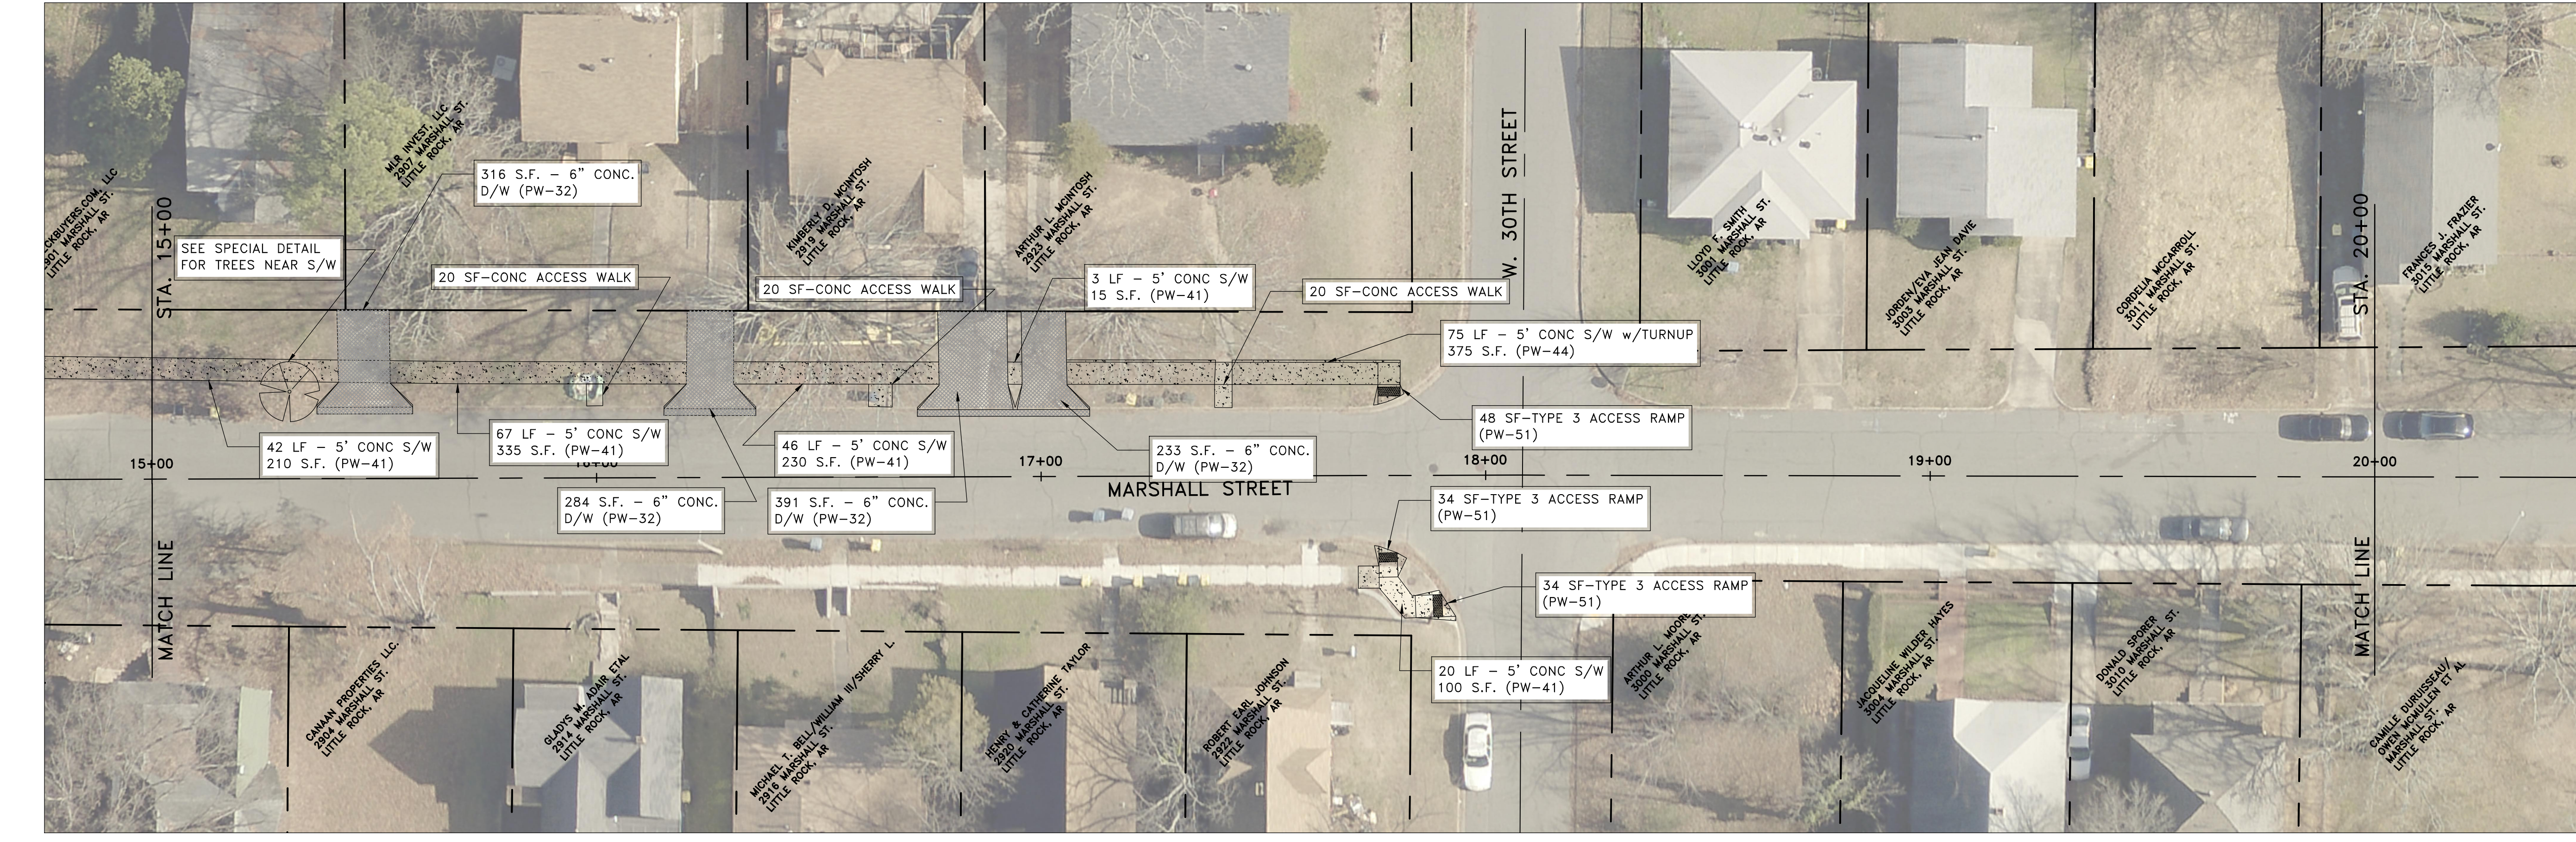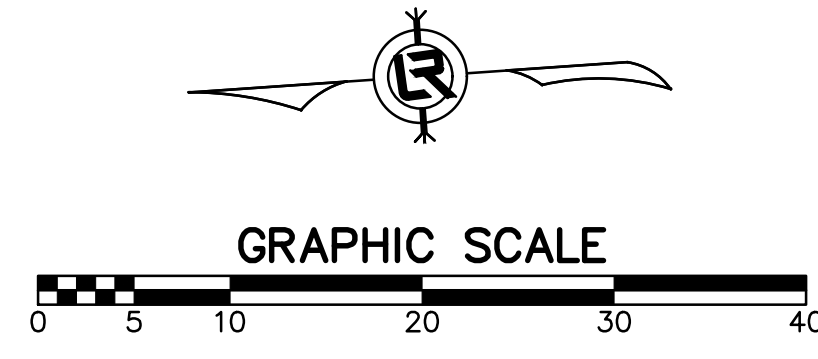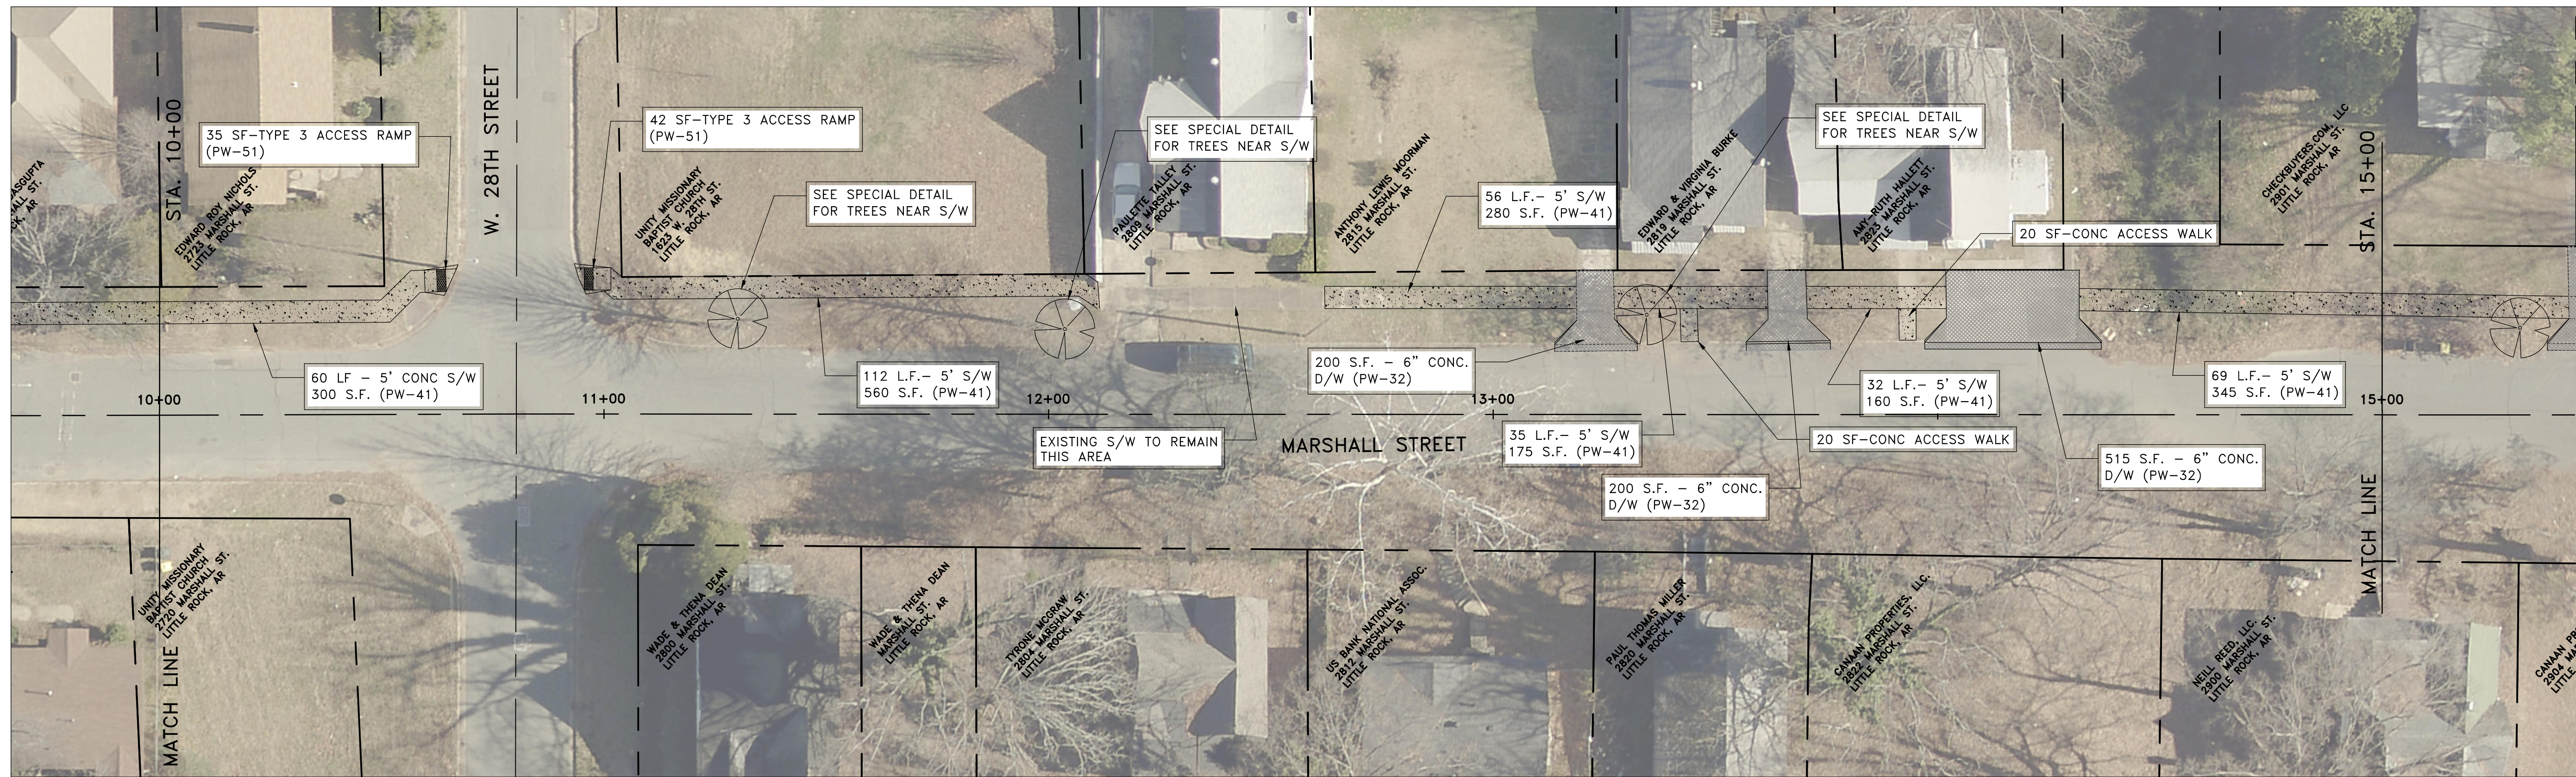

REVISIONS	DATE


CITY OF LITTLE ROCK, ARKANSAS
MARSHALL STREET SIDEWALKS
 PLAN SHEET
 STA 10+00 TO 20+00

DEPARTMENT OF PUBLIC WORKS
 CIVIL ENGINEERING
 701 W. MARKHAM
 LITTLE ROCK, ARKANSAS 72201




DRAWN BY
 JHD
 DESIGNED
 JHD/BJB
 CHECKED
 BJB
 DATE
 06/19/2019
 SCALE
 1"=20'
 PROJECT NO.
 01-13-SW-26
 SHEET NO.
C4

REVISIONS	DATE

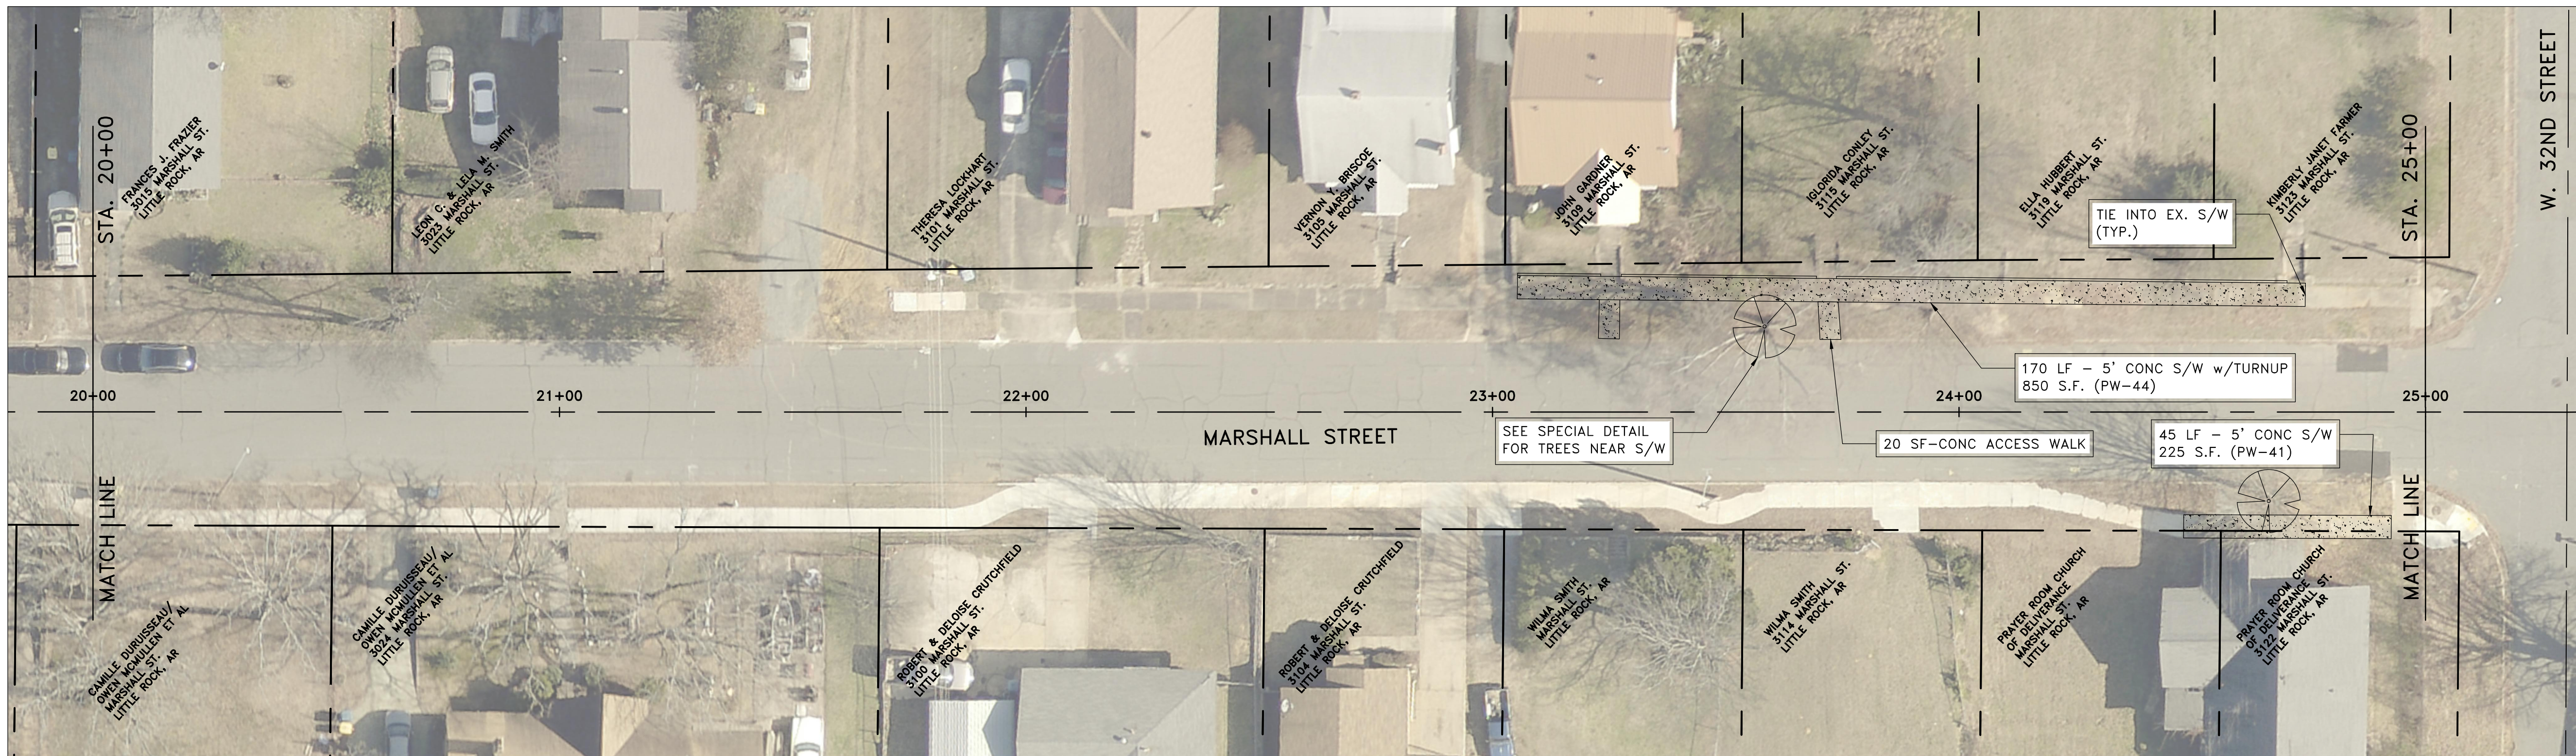


CITY OF LITTLE ROCK, ARKANSAS
MARSHALL STREET SIDEWALKS


PLAN SHEET
STA 20+00 TO 30+00

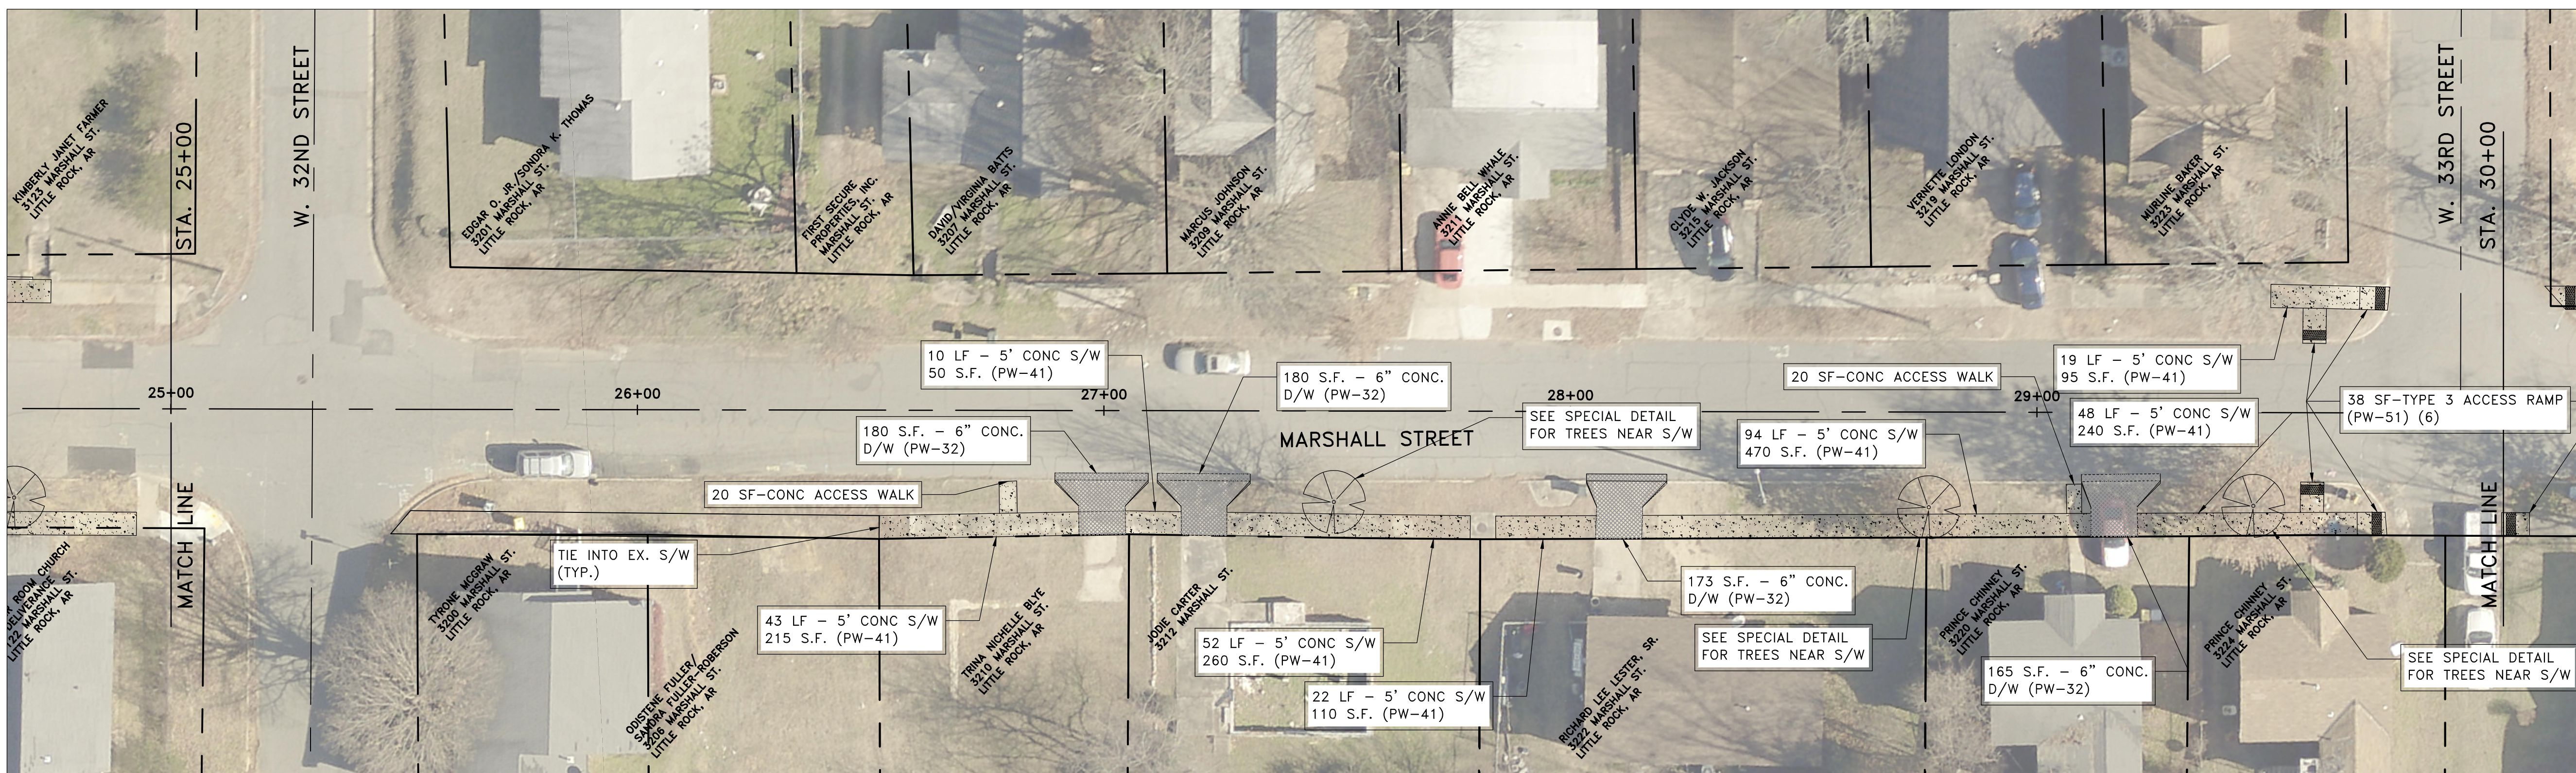

DEPARTMENT OF PUBLIC WORKS
CIVIL ENGINEERING
701 W. MARKHAM
LITTLE ROCK, ARKANSAS 72201

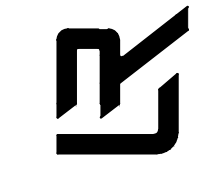

DRAWN BY
JHD
DESIGNED
JHD/BJB
CHECKED
BJB
DATE
06/19/2019
SCALE
1"=20'
PROJECT NO.
01-13-SW-26
SHEET NO.
C5

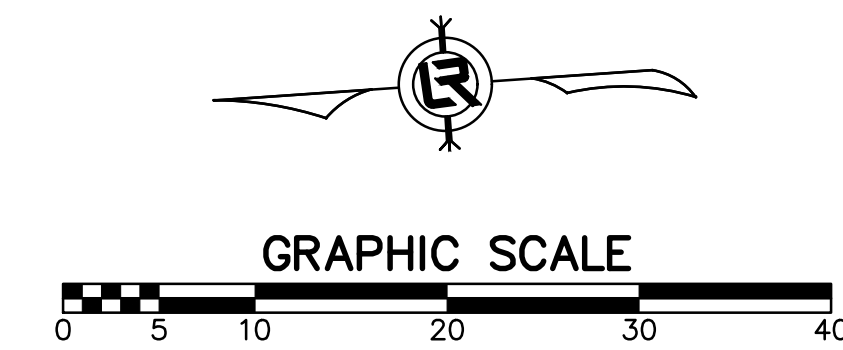

REVISIONS	DATE

CITY OF LITTLE ROCK, ARKANSAS
 MARSHALL STREET SIDEWALKS
 PLAN SHEET
 STA 30+00 TO 35+00

DEPARTMENT OF PUBLIC WORKS
 CIVIL ENGINEERING
 701 W. MARKHAM
 LITTLE ROCK, ARKANSAS 72201



DRAWN BY
 JHD
 DESIGNED
 JHD/BJB
 CHECKED
 BJB
 DATE
 06/19/2019
 SCALE
 1"=20'
 PROJECT NO.
 01-13-SW-26
 SHEET NO.
 C6