
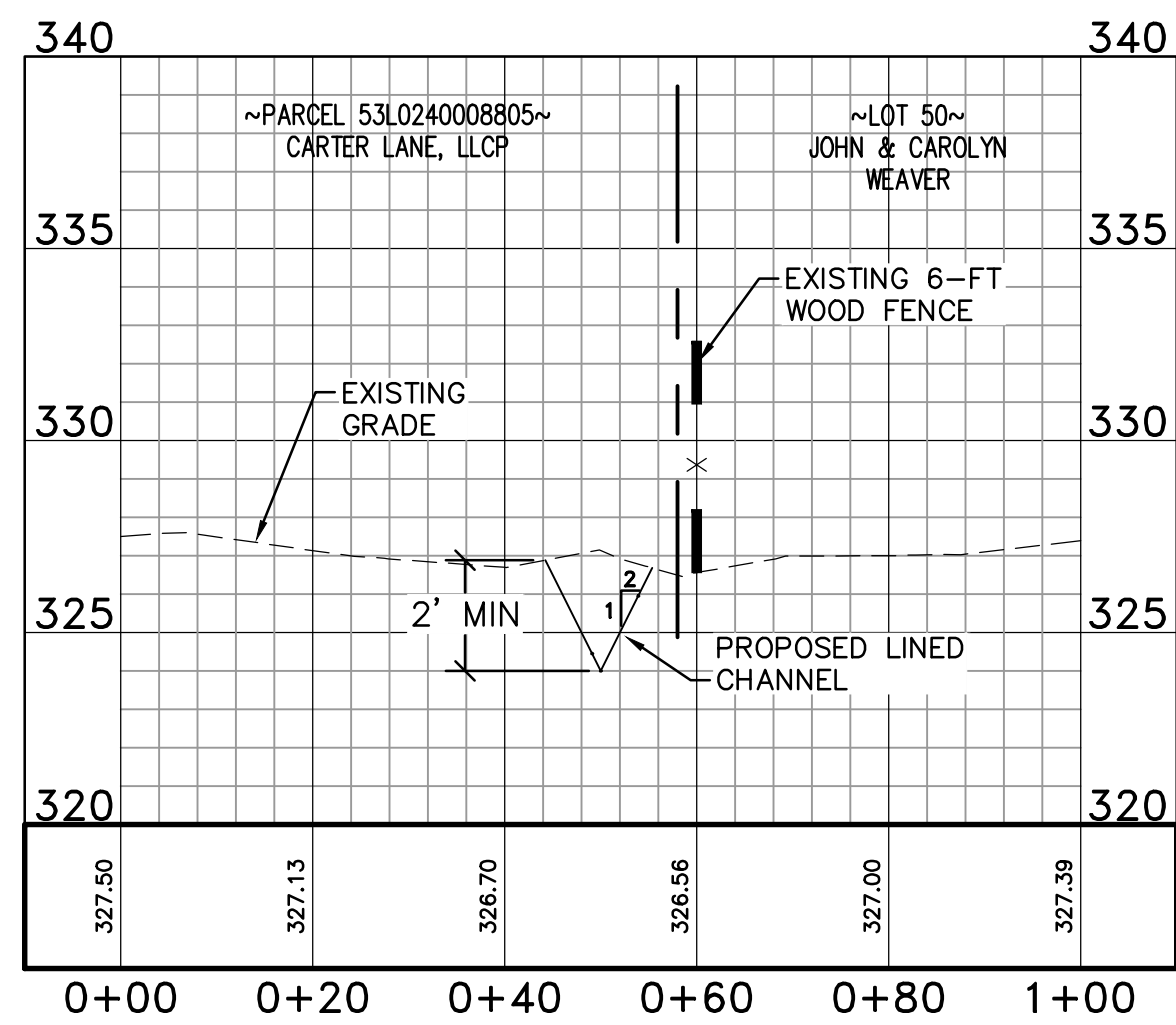
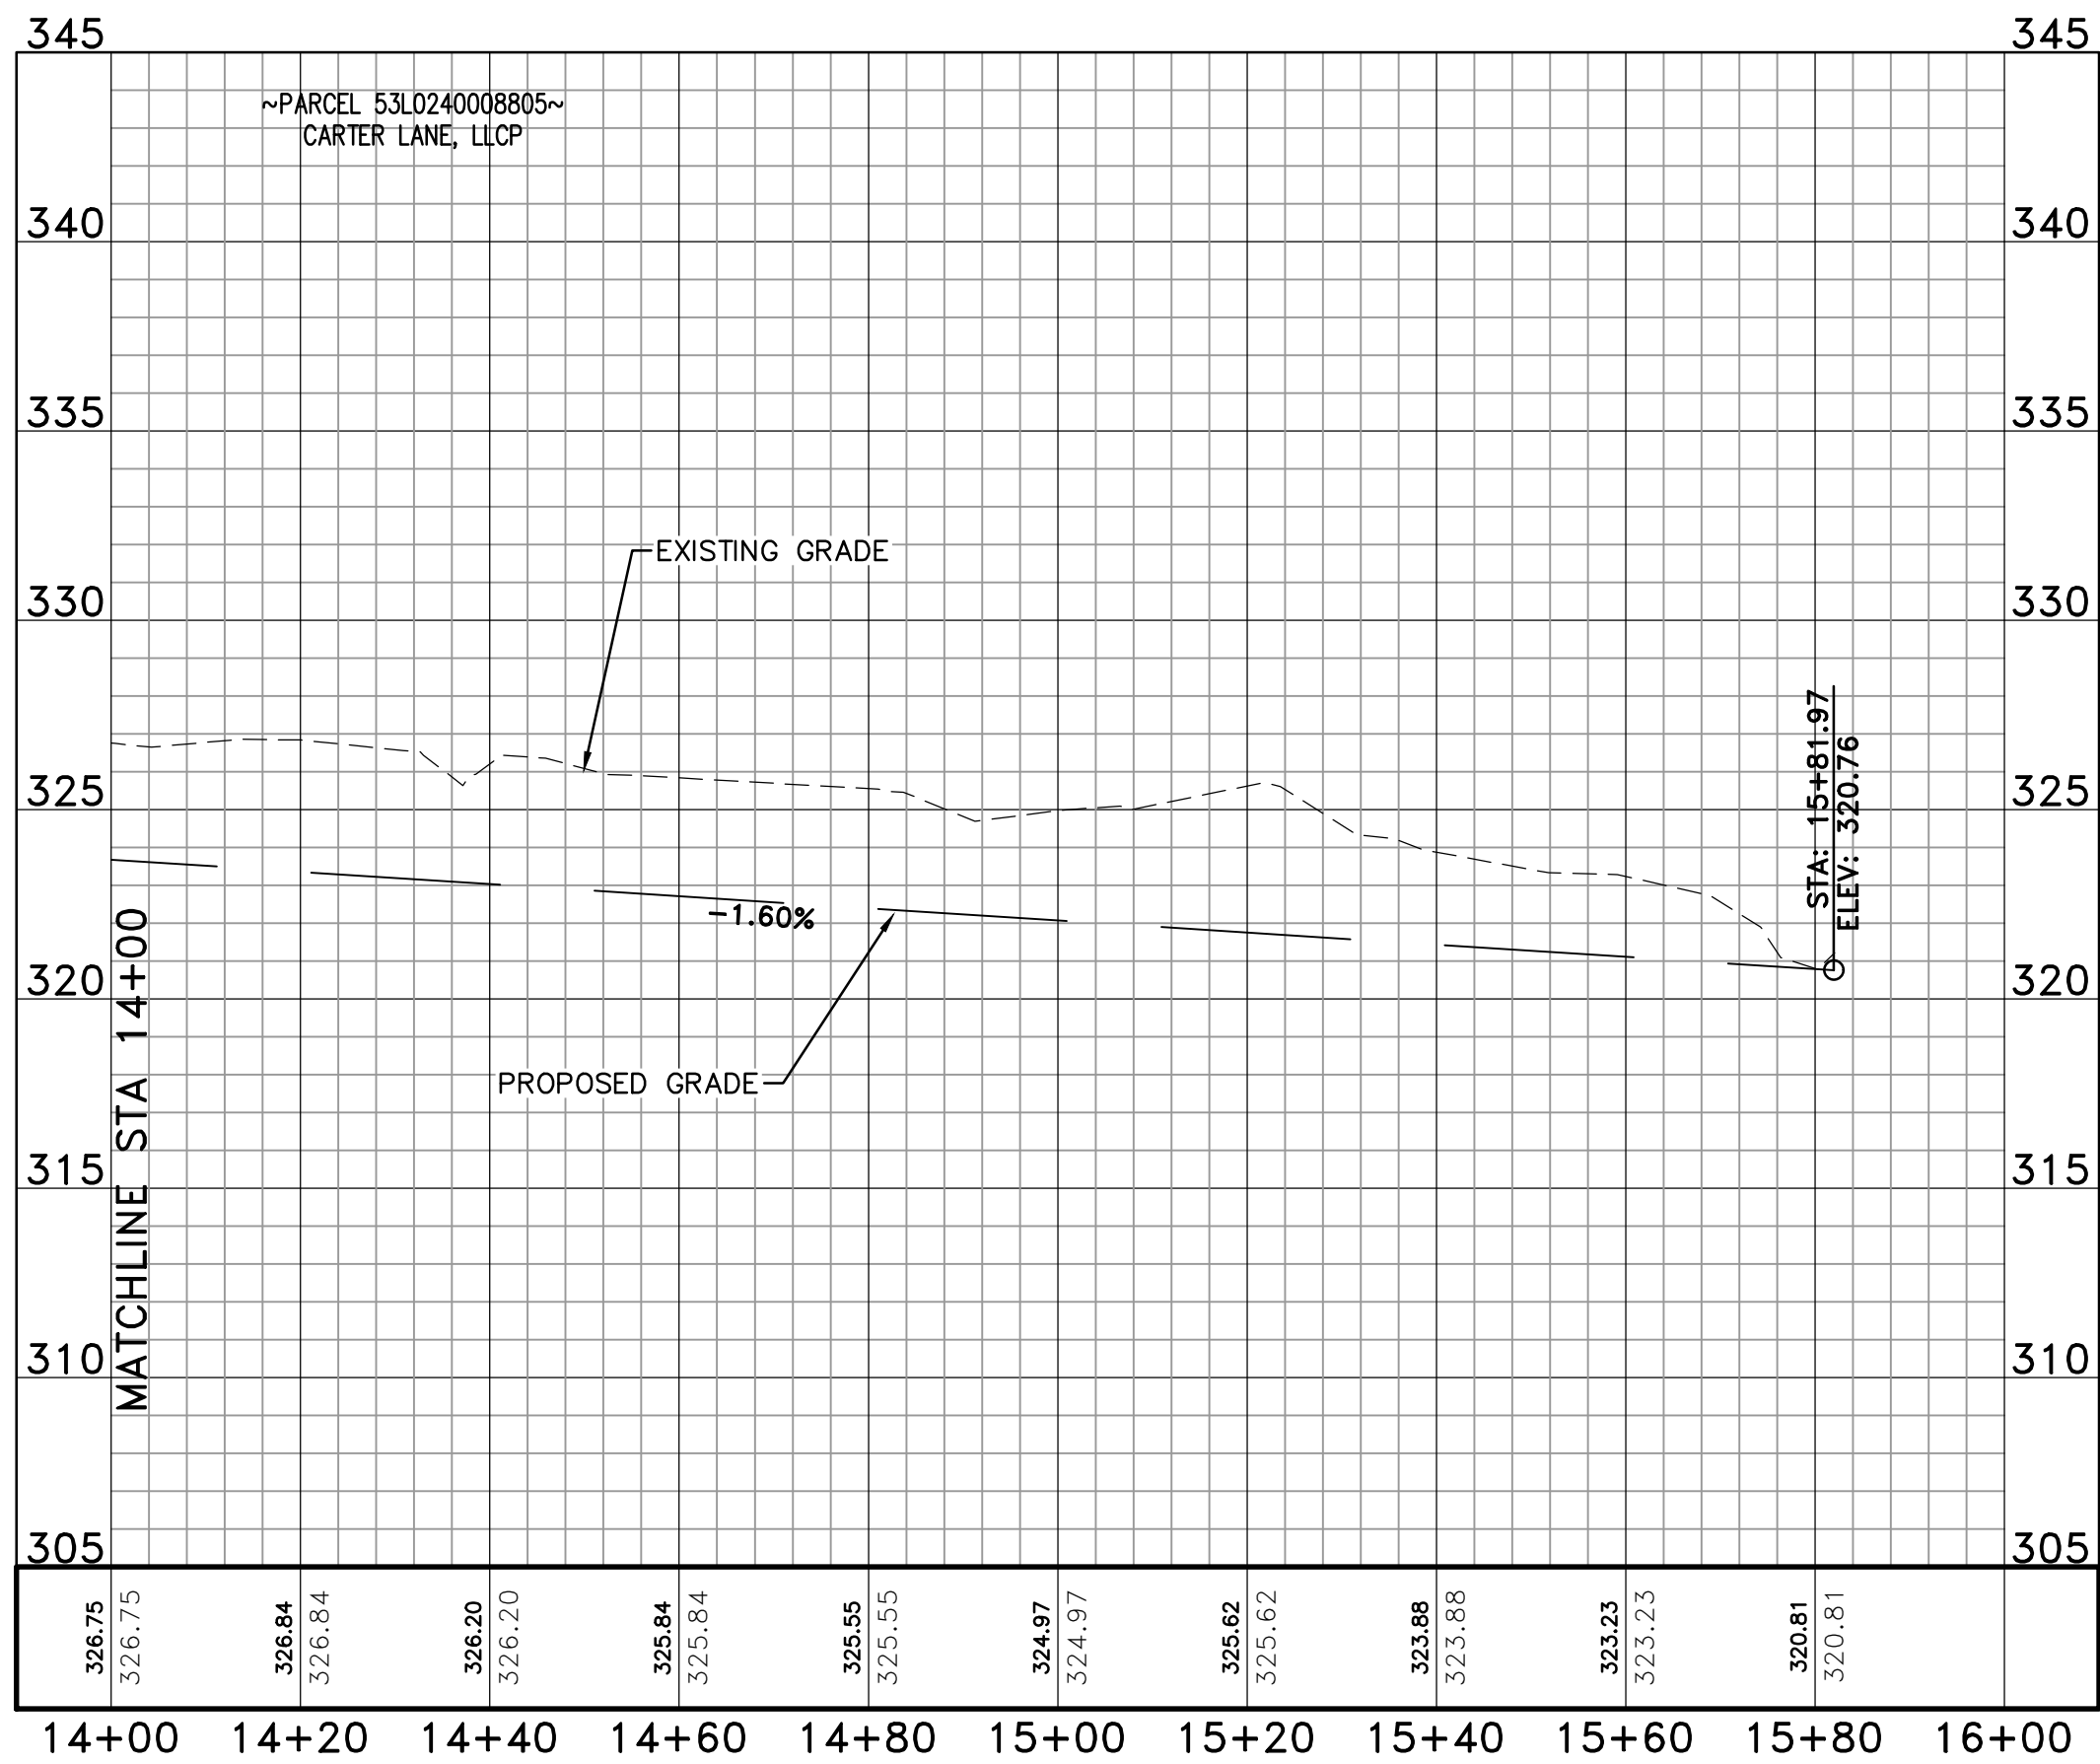


REVISIONS	DATE

CITY OF LITTLE ROCK, ARKANSAS
MADISON VALLEY SUBDIVISION
ALTERNATIVE 1 - CHANNEL
PLAN - PROFILE
STA 14+00 TO 15+82




DEPARTMENT OF PUBLIC WORKS
CIVIL ENGINEERING
701 W. MARKHAM
LITTLE ROCK, ARKANSAS 72201

DRAWN BY	ITR
DESIGNED	JJG
CHECKED	JJG
DATE	03-11-2019
SCALE	1"=20'
PROJECT NO.	05-17-DR-208
SHEET NO.	C2

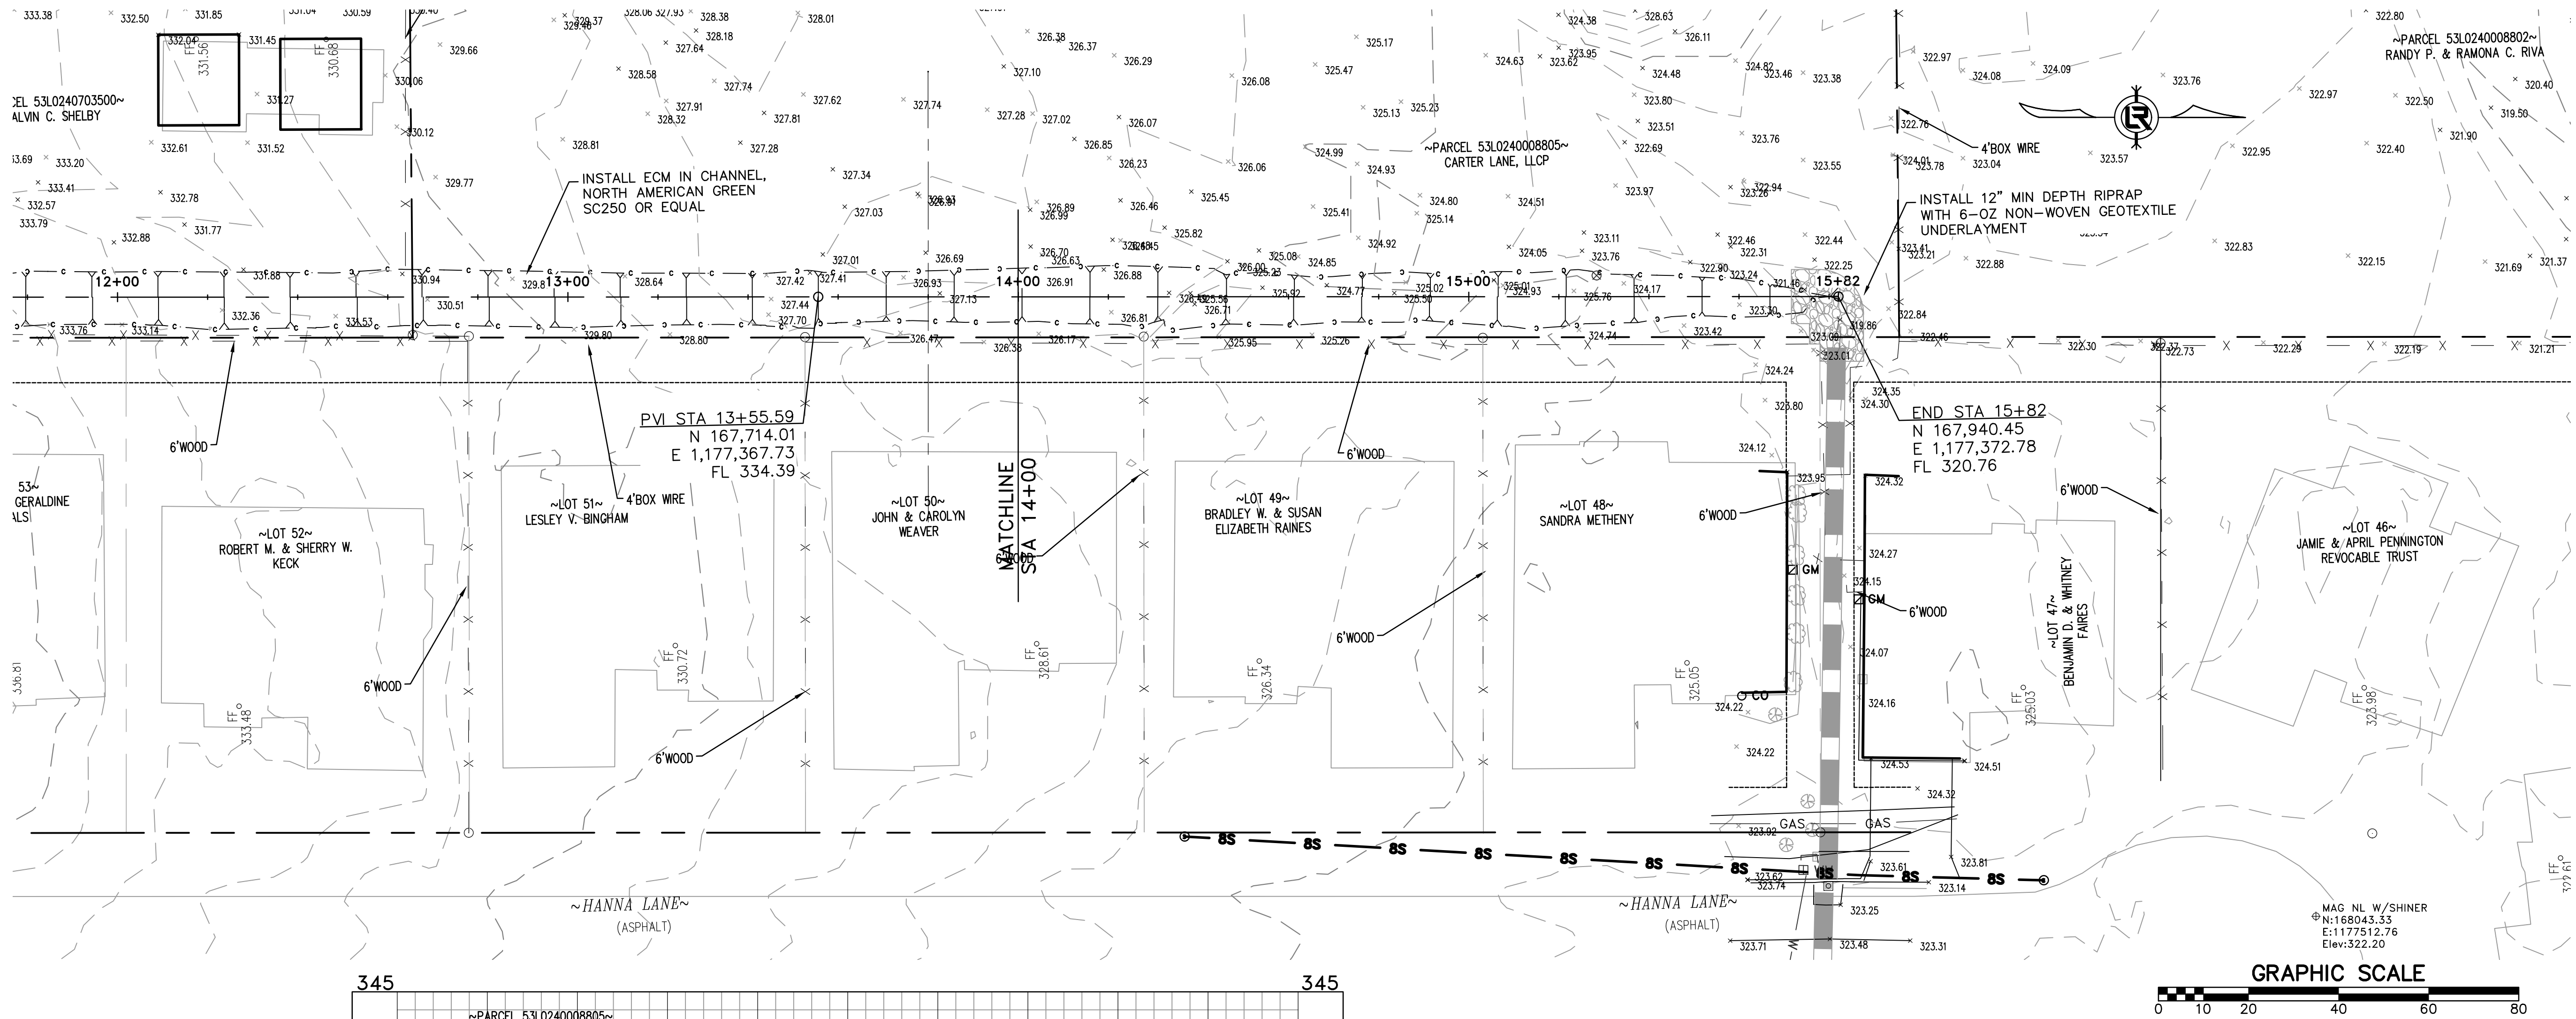

TYPICAL SECTION STA 13+80

15%
SUBMITTAL

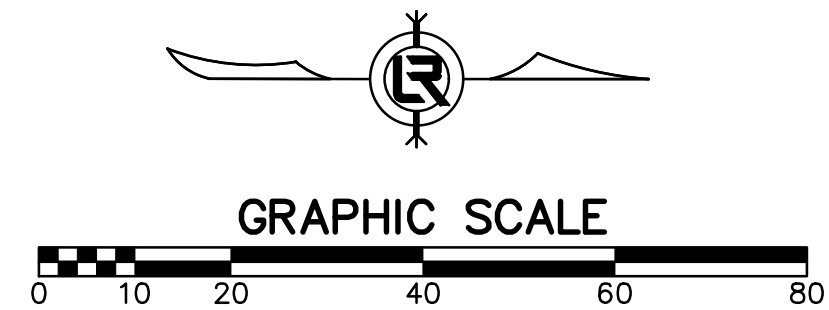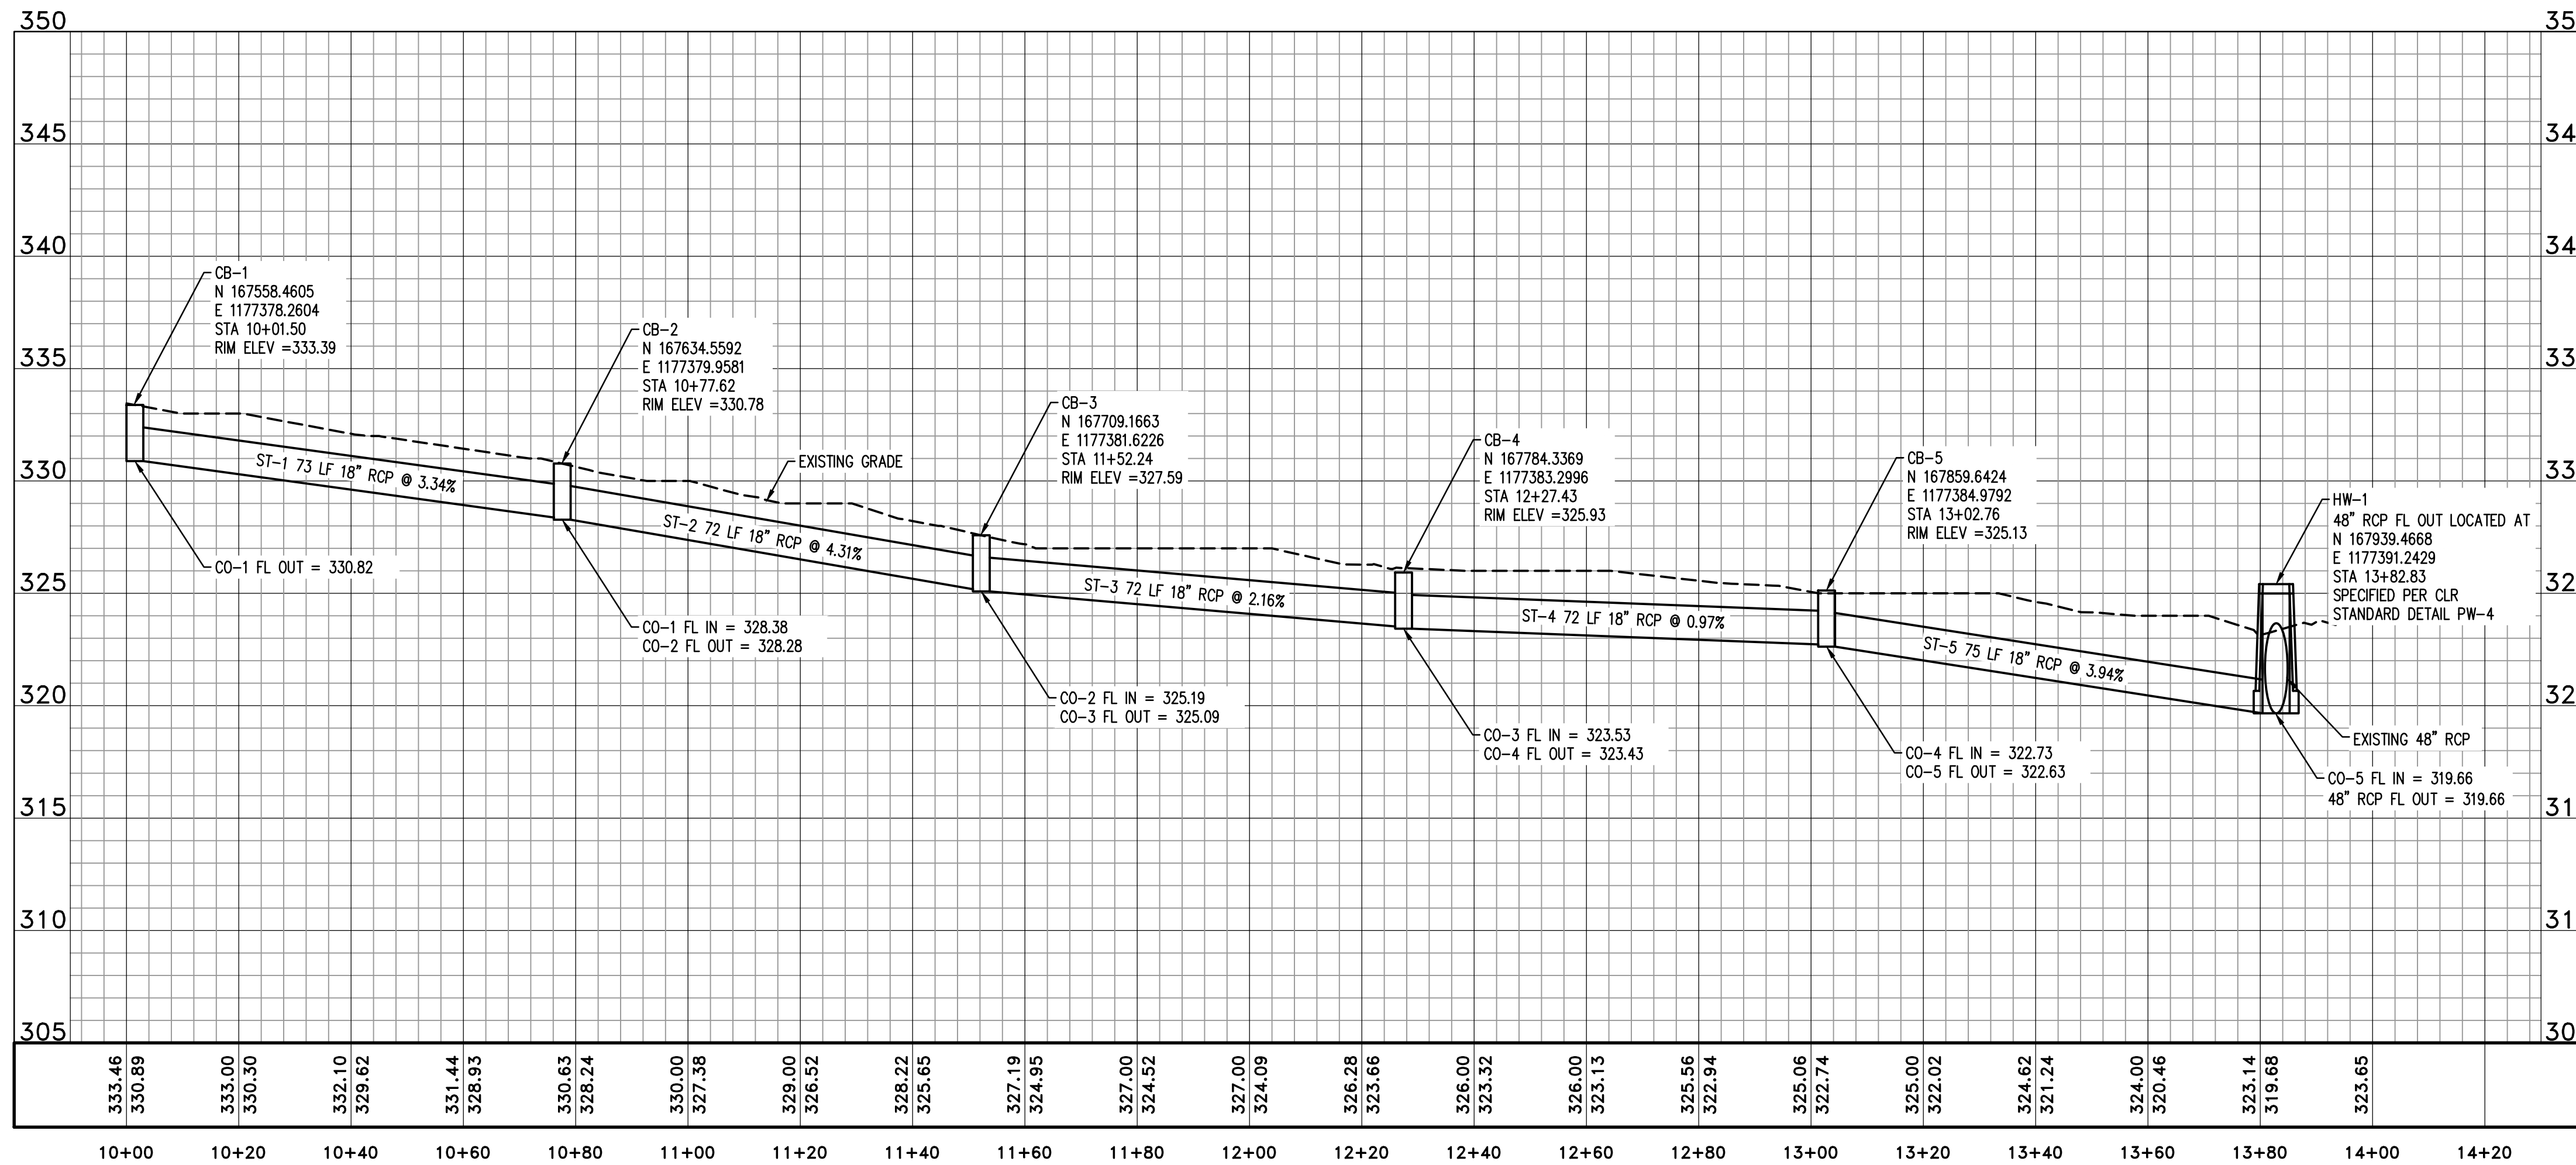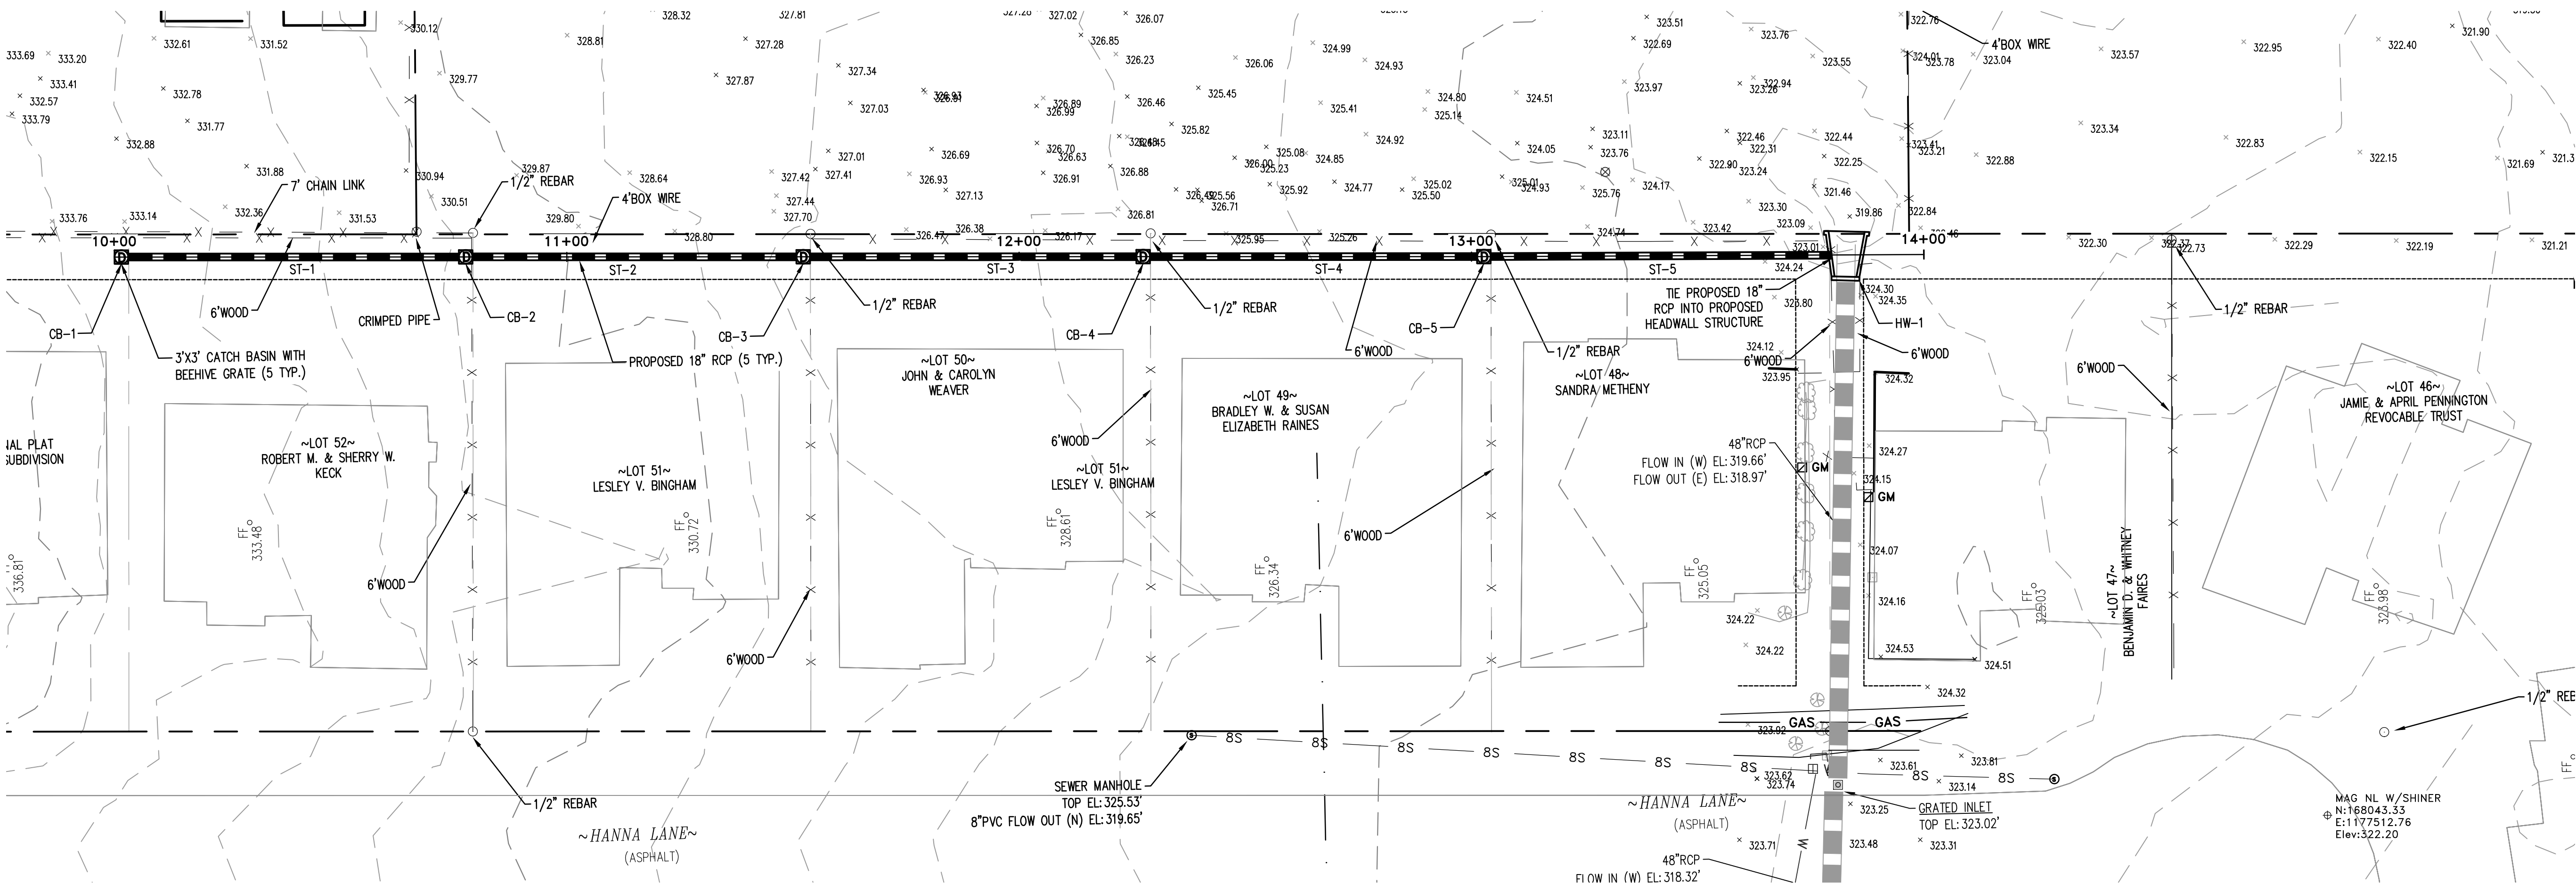


15%
SUBMITTAL

REVISIONS	DATE

CITY OF LITTLE ROCK, ARKANSAS
MADISON VALLEY SUBDIVISION
ALTERNATIVE 2 - INLETS AND SUBSURFACE ROUTING
PLAN - PROFILE
STA 10+00 TO 14+00

DEPARTMENT OF PUBLIC WORKS
CIVIL ENGINEERING
701 W. MARKHAM
LITTLE ROCK, ARKANSAS 72201

 

DRAWN BY	ITR
DESIGNED	ITR
CHECKED	JJG
DATE	03-11-2019
SCALE	1"=20'
PROJECT NO.	05-17-DR-208
SHEET NO.	C3