



OAKLAND AND FRATERNAL CEMETERY STREET/DRAINAGE IMPROVEMENTS

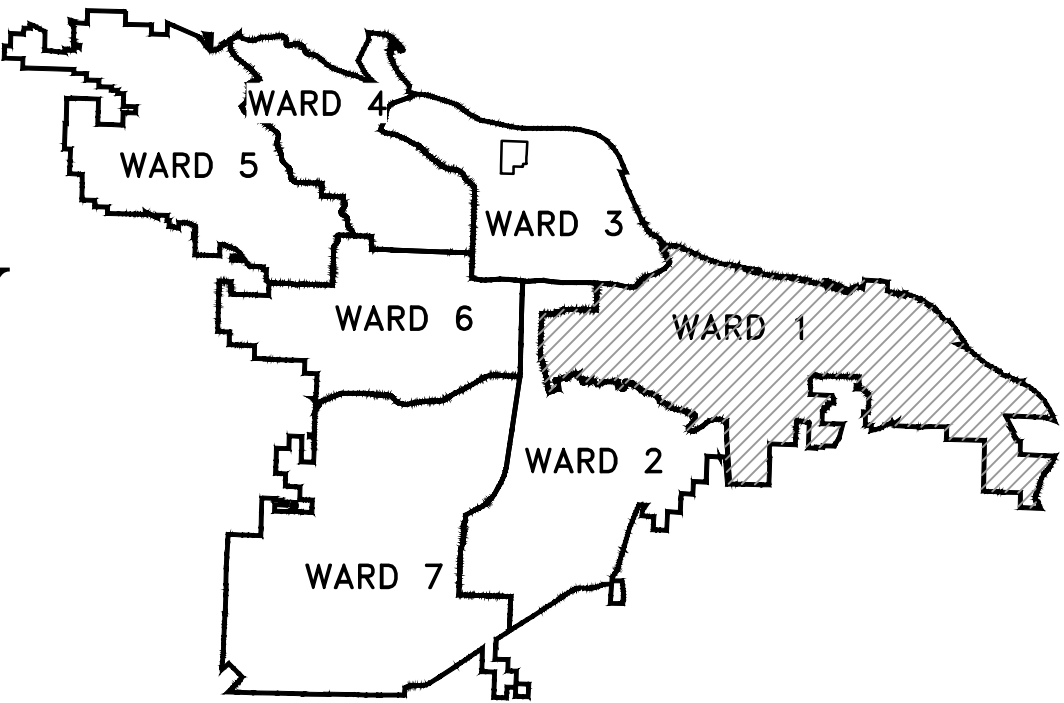

PROJECT LOCATION – WARD 1

SHEET NO.	TITLE
C1	COVER SHEET
C2	QUANTITY SHEET
C3	PLAN SHEET - WEST OF SEXTON HOUSE
C4	PLAN SHEET - EAST OF SEXTON HOUSE
C5	PLAN NAME ?
C6	PLAN NAME ?
C7	PLAN NAME ?
C8	PLAN NAME ?

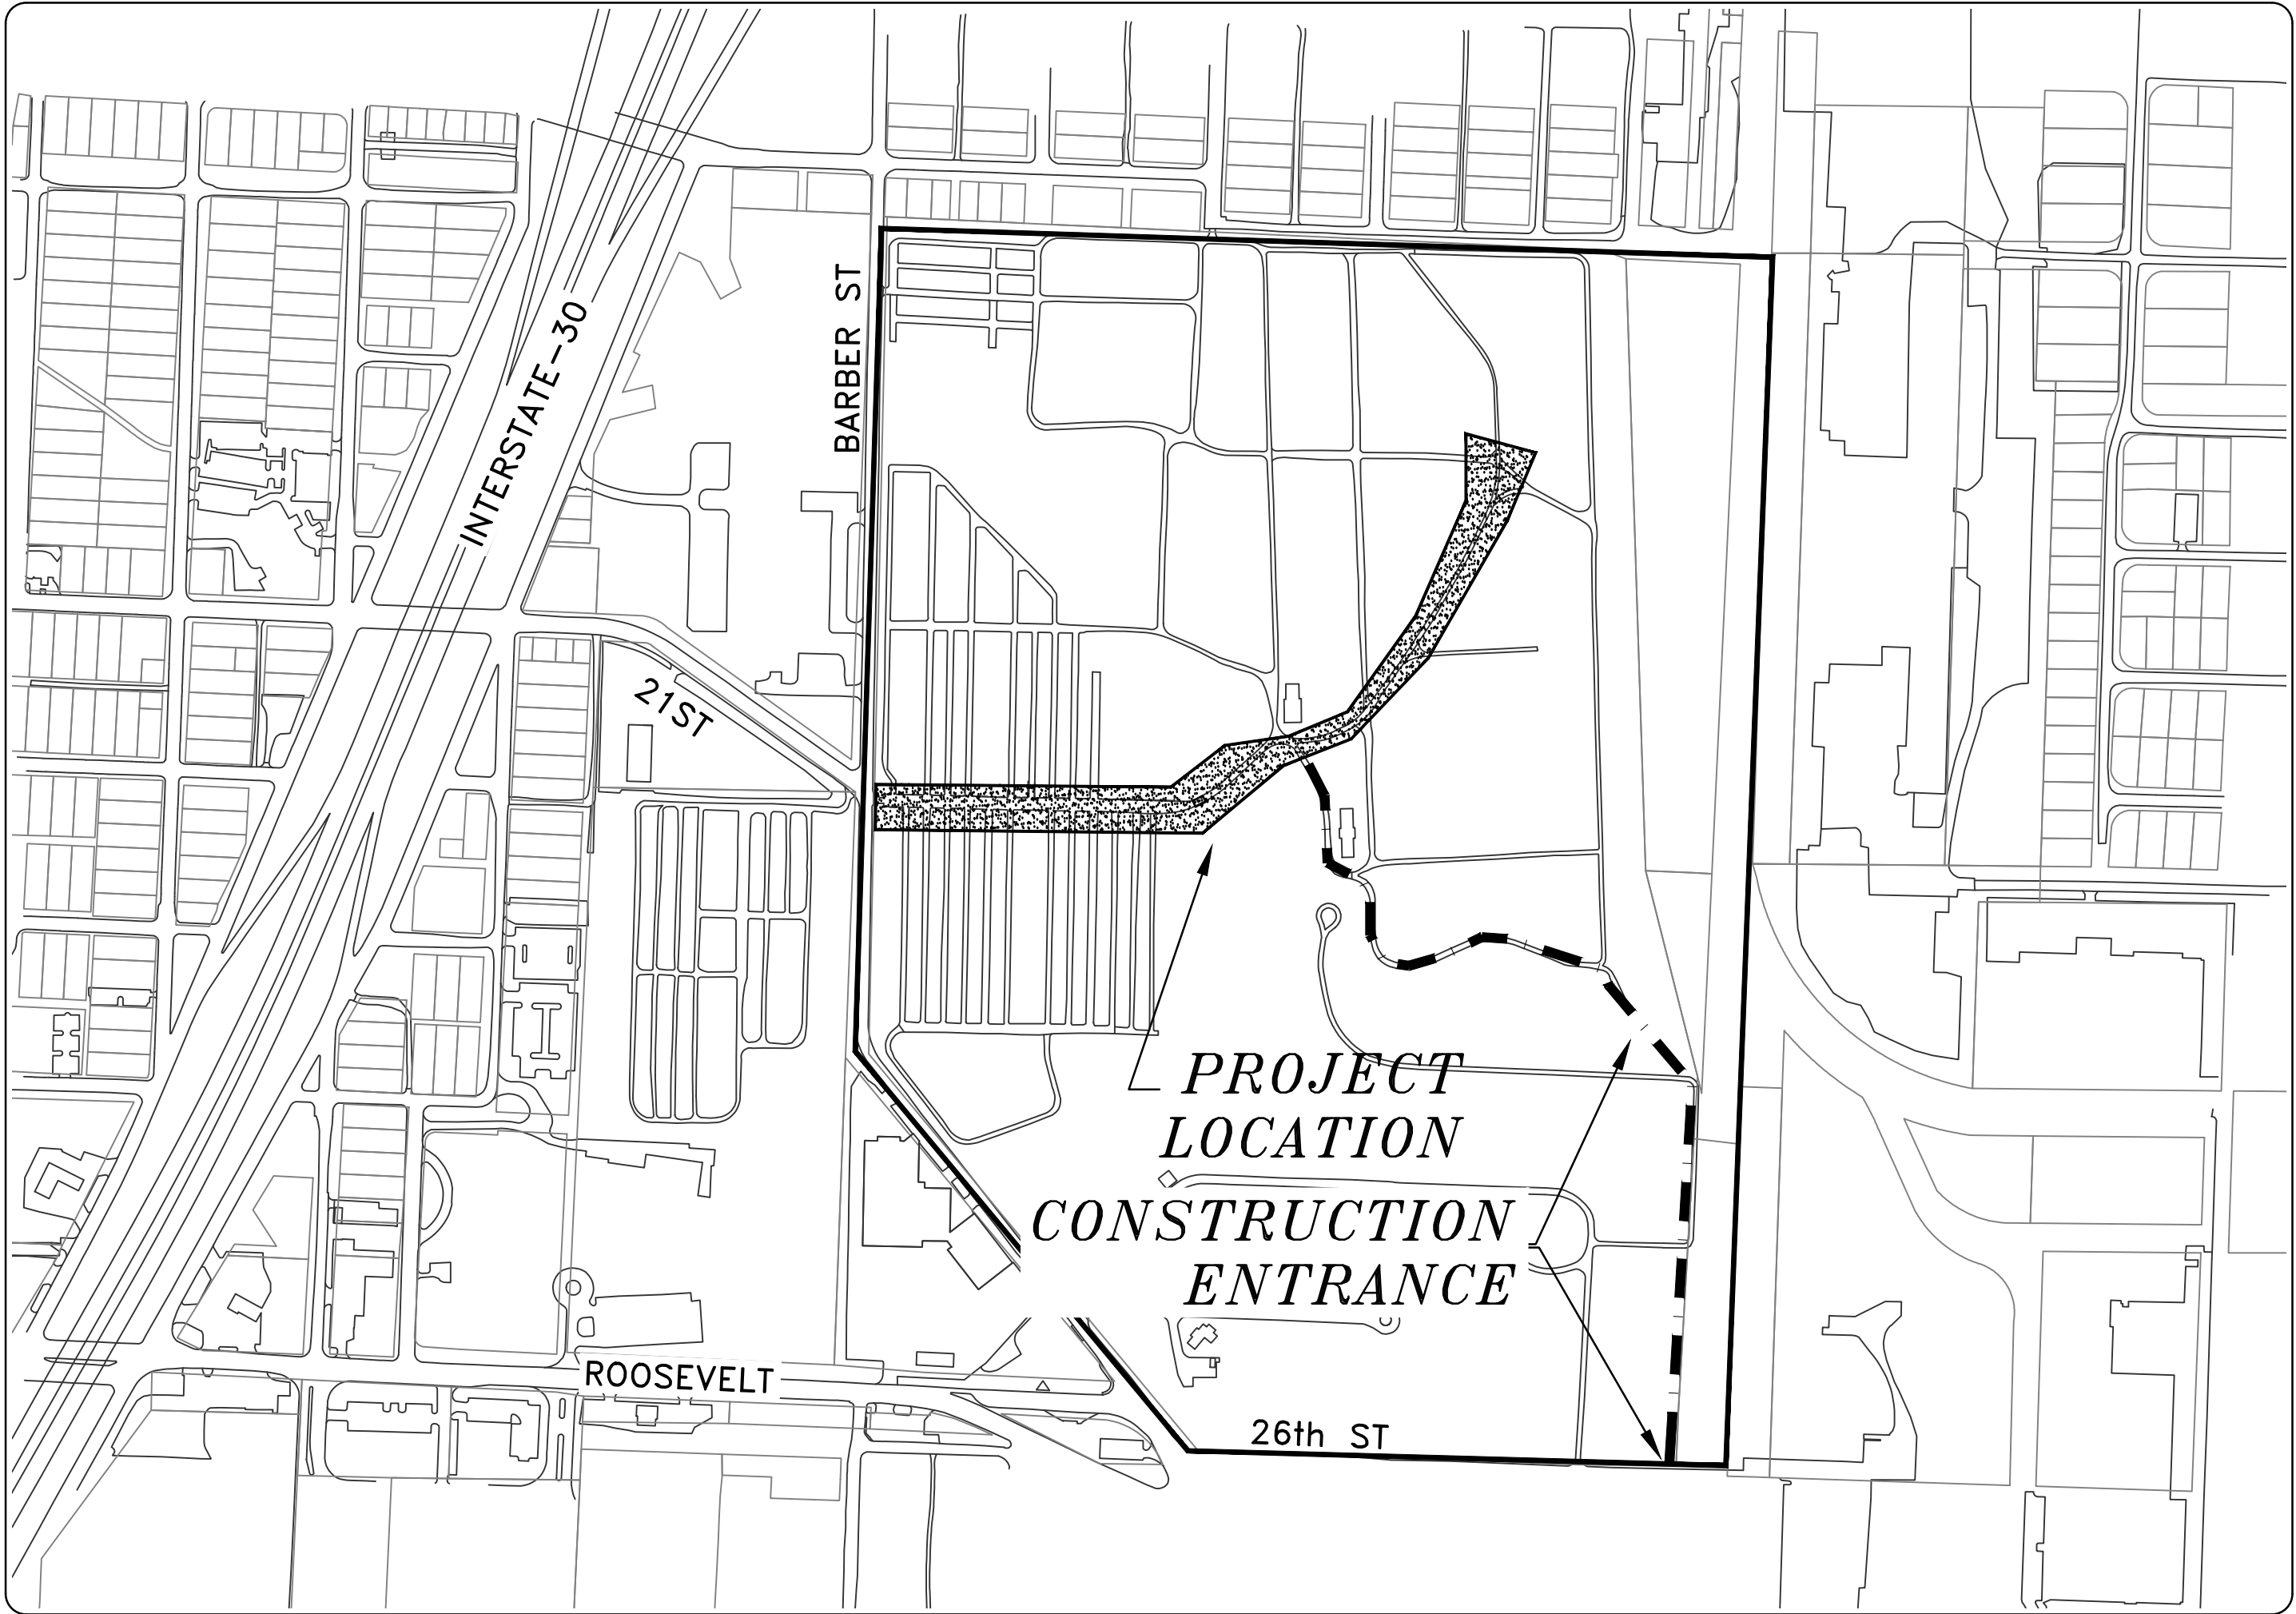

2019-2021
BOND PROGRAM

DEPARTMENT OF PUBLIC WORKS
CIVIL ENGINEERING
701 WEST MARKHAM STREET
LITTLE ROCK, ARKANSAS 72201



REVISIONS	DATE

CITY OF LITTLE ROCK, ARKANSAS
OAKLAND AND FRATERNAL CEMETERY

COVER SHEET

DEPARTMENT OF PUBLIC WORKS
CIVIL ENGINEERING
701 W. MARKHAM
LITTLE ROCK, ARKANSAS 72201



DRAWN BY VH
DESIGNED VH
CHECKED DH
DATE 01-02-2020
SCALE NTS
PROJECT NO. CLR #??
SHEET NO. C1

	PRICING OF ESTIMATED QUANTITIES	ENGINEERING	
	CLR PROJECT OAKLAND CEMETERY		
	2/13/2020		
ITEM #	ITEM DESCRIPTION	UNIT	QUANTITY
2.01	SITE PREPARATION	LS	1
3.40	TOPSOIL	CY	150
4.01	AGGREGATE BASE COURSE (INCLUDING GRAVEL DRIVE)	TON	350
8.03	CONCRETE CURB AND GUTTER (SPECIAL)	LF	1100
10.02	AREA INLET	EA	12
10.03	JUNCTION BOX (4x4)	EA	1
11.15	15" REINFORCED CONCRETE PRECAST HEADWALL	EA	1
11.18	18" REINFORCED CONCRETE PRECAST HEADWALL	EA	2
11.20	REINFORCED CONCRETE RETAINING WALL	CY	3
11.24	24" REINFORCED CONCRETE PRECAST HEADWALL	EA	1
11.30	30" REINFORCED CONCRETE PRECAST HEADWALL	EA	1
13.15	15" SIDE DRAIN	LF	280
13.18	18" SIDE DRAIN	LF	42
13.24	24" SIDE DRAIN	LF	417
13.25	24" CROSS DRAIN	LF	56
13.30	30" SIDE DRAIN	LF	432
13.36	36" SIDE DRAIN	LF	250
14.01	SOLID SOD, BERMUDA	SY	160
19.01	FINAL CLEANUP	LS	1
24.02	CHECK DAM	CY	10
710.03	NON-METALIC CONDUIT (1")	LF	650
710.04	NON-METALIC CONDUIT (2)	LF	1460
711.10	NON-METALIC-PULL BOX	EA	17

NOTES:

THIS AREA IS FOR ANY SPECIAL CONDITIONS OR NOTES THAT NEED TO BE ADDED TO THE PLAN SET THAT ARE NOT COVERED IN THE BID/CONTRACT DOCUMENTS OR STANDARD SPECIFICATIONS.

EXISTING	PROPOSED
IRON ROD	PROPOSED CONTOUR
PK NAIL	PROPOSED SPOT ELEVATION
R.R. SPIKE	PROPOSED SPOT CURB ELEVATION
CONC. MONUMENT	STORM SEWER – PIPE
WATER VALVE	STORM SEWER – MITERED END SECTION
WATER METER	STORM SEWER – GRATE INLET
FIRE HYDRANT	STORM SEWER – JUNCTION BOX
GAS METER	STORM SEWER – FLARED END SECTION
GAS VALVE	STORM SEWER – HEADWALL
CLEAN-OUT	STORM SEWER – SINGLE WING
GUARD POST (BOLLARD)	STORM SEWER – DOUBLE WING
SIGN POST	STORM SEWER – AREA INLET
BENCHMARK	GRADE BREAK LINE
STORM SEWER MANHOLE	HIGH POINT
SANITARY SEWER MANHOLE	LOW POINT
TELEPHONE MANHOLE	CUT LINE
ELECTRIC MANHOLE	FILL LINE
TELEPHONE BOX	SANITARY SEWER PIPE
ELECTRIC BOX	SANITARY SEWER MANHOLE
CABLE BOX	PROPOSED CURB
UTILITY POLE	PROPOSED CONCRETE
GUY WIRE	CONSTRUCTION – ENTRANCE/EXIT
LIGHT POLE	CHECK DAM
POST OR POLE (TYPE AS NOTED)	DIVERSION BERM
MAILBOX	DOWNDRAIN STRUCTURE – TEMPORARY
DECIDUOUS TREE	ROCK DAM
EVERGREEN/CONIFEROUS TREE	SEDIMENT BARRIER – SILT FENCE
BUSH	SEDIMENT BARRIER – GRAVEL RING
PROPERTY LINE	SEDIMENT BARRIER – BLOCK & GRAVEL
SETBACK LINE	SEDIMENT BARRIER – BLOCK
EASEMENT LINE	TEMPORARY SEDIMENT BASIN
CURB	SILT FENCE – TYPE A
FENCE	SILT FENCE – TYPE B
OVERHEAD ELECTRIC	SILT FENCE – TYPE C
OVERHEAD TELEPHONE	STORM DRAIN OUTLET PROTECTION
OVERHEAD CABLE	SURFACE ROUGHENING
UNDERGROUND TELEPHONE	DISTURBED AREA STABILIZATION –TEMPORARY STABILIZATION
UNDERGROUND ELECTRIC	DISTURBED AREA STABILIZATION –TEMPORARY GRASSING
UNDERGROUND CABLE	DISTURBED AREA STABILIZATION –PERMANENT GRASSING
WATER LINE	MATTING/BLANKETS
SEWER LINE	
GAS LINE	
STORM SEWER/CULVERT	
EDGE OF WOODS	
CONTOUR LINE	

REVISIONS

DATE

CITY OF LITTLE ROCK, ARKANSAS

OAKLAND AND FRATERAL CEMETERY

QUANTITY SHEET

DEPARTMENT OF PUBLIC WORKS

CIVIL ENGINEERING

701 W. MARKHAM

LITTLE ROCK, ARKANSAS 72201

DRAWN BY

VH

DESIGNED

VH

CHECKED

DH

DATE


01-02-2020

SCALE

PROJECT NO.

SHEET NO.

C2

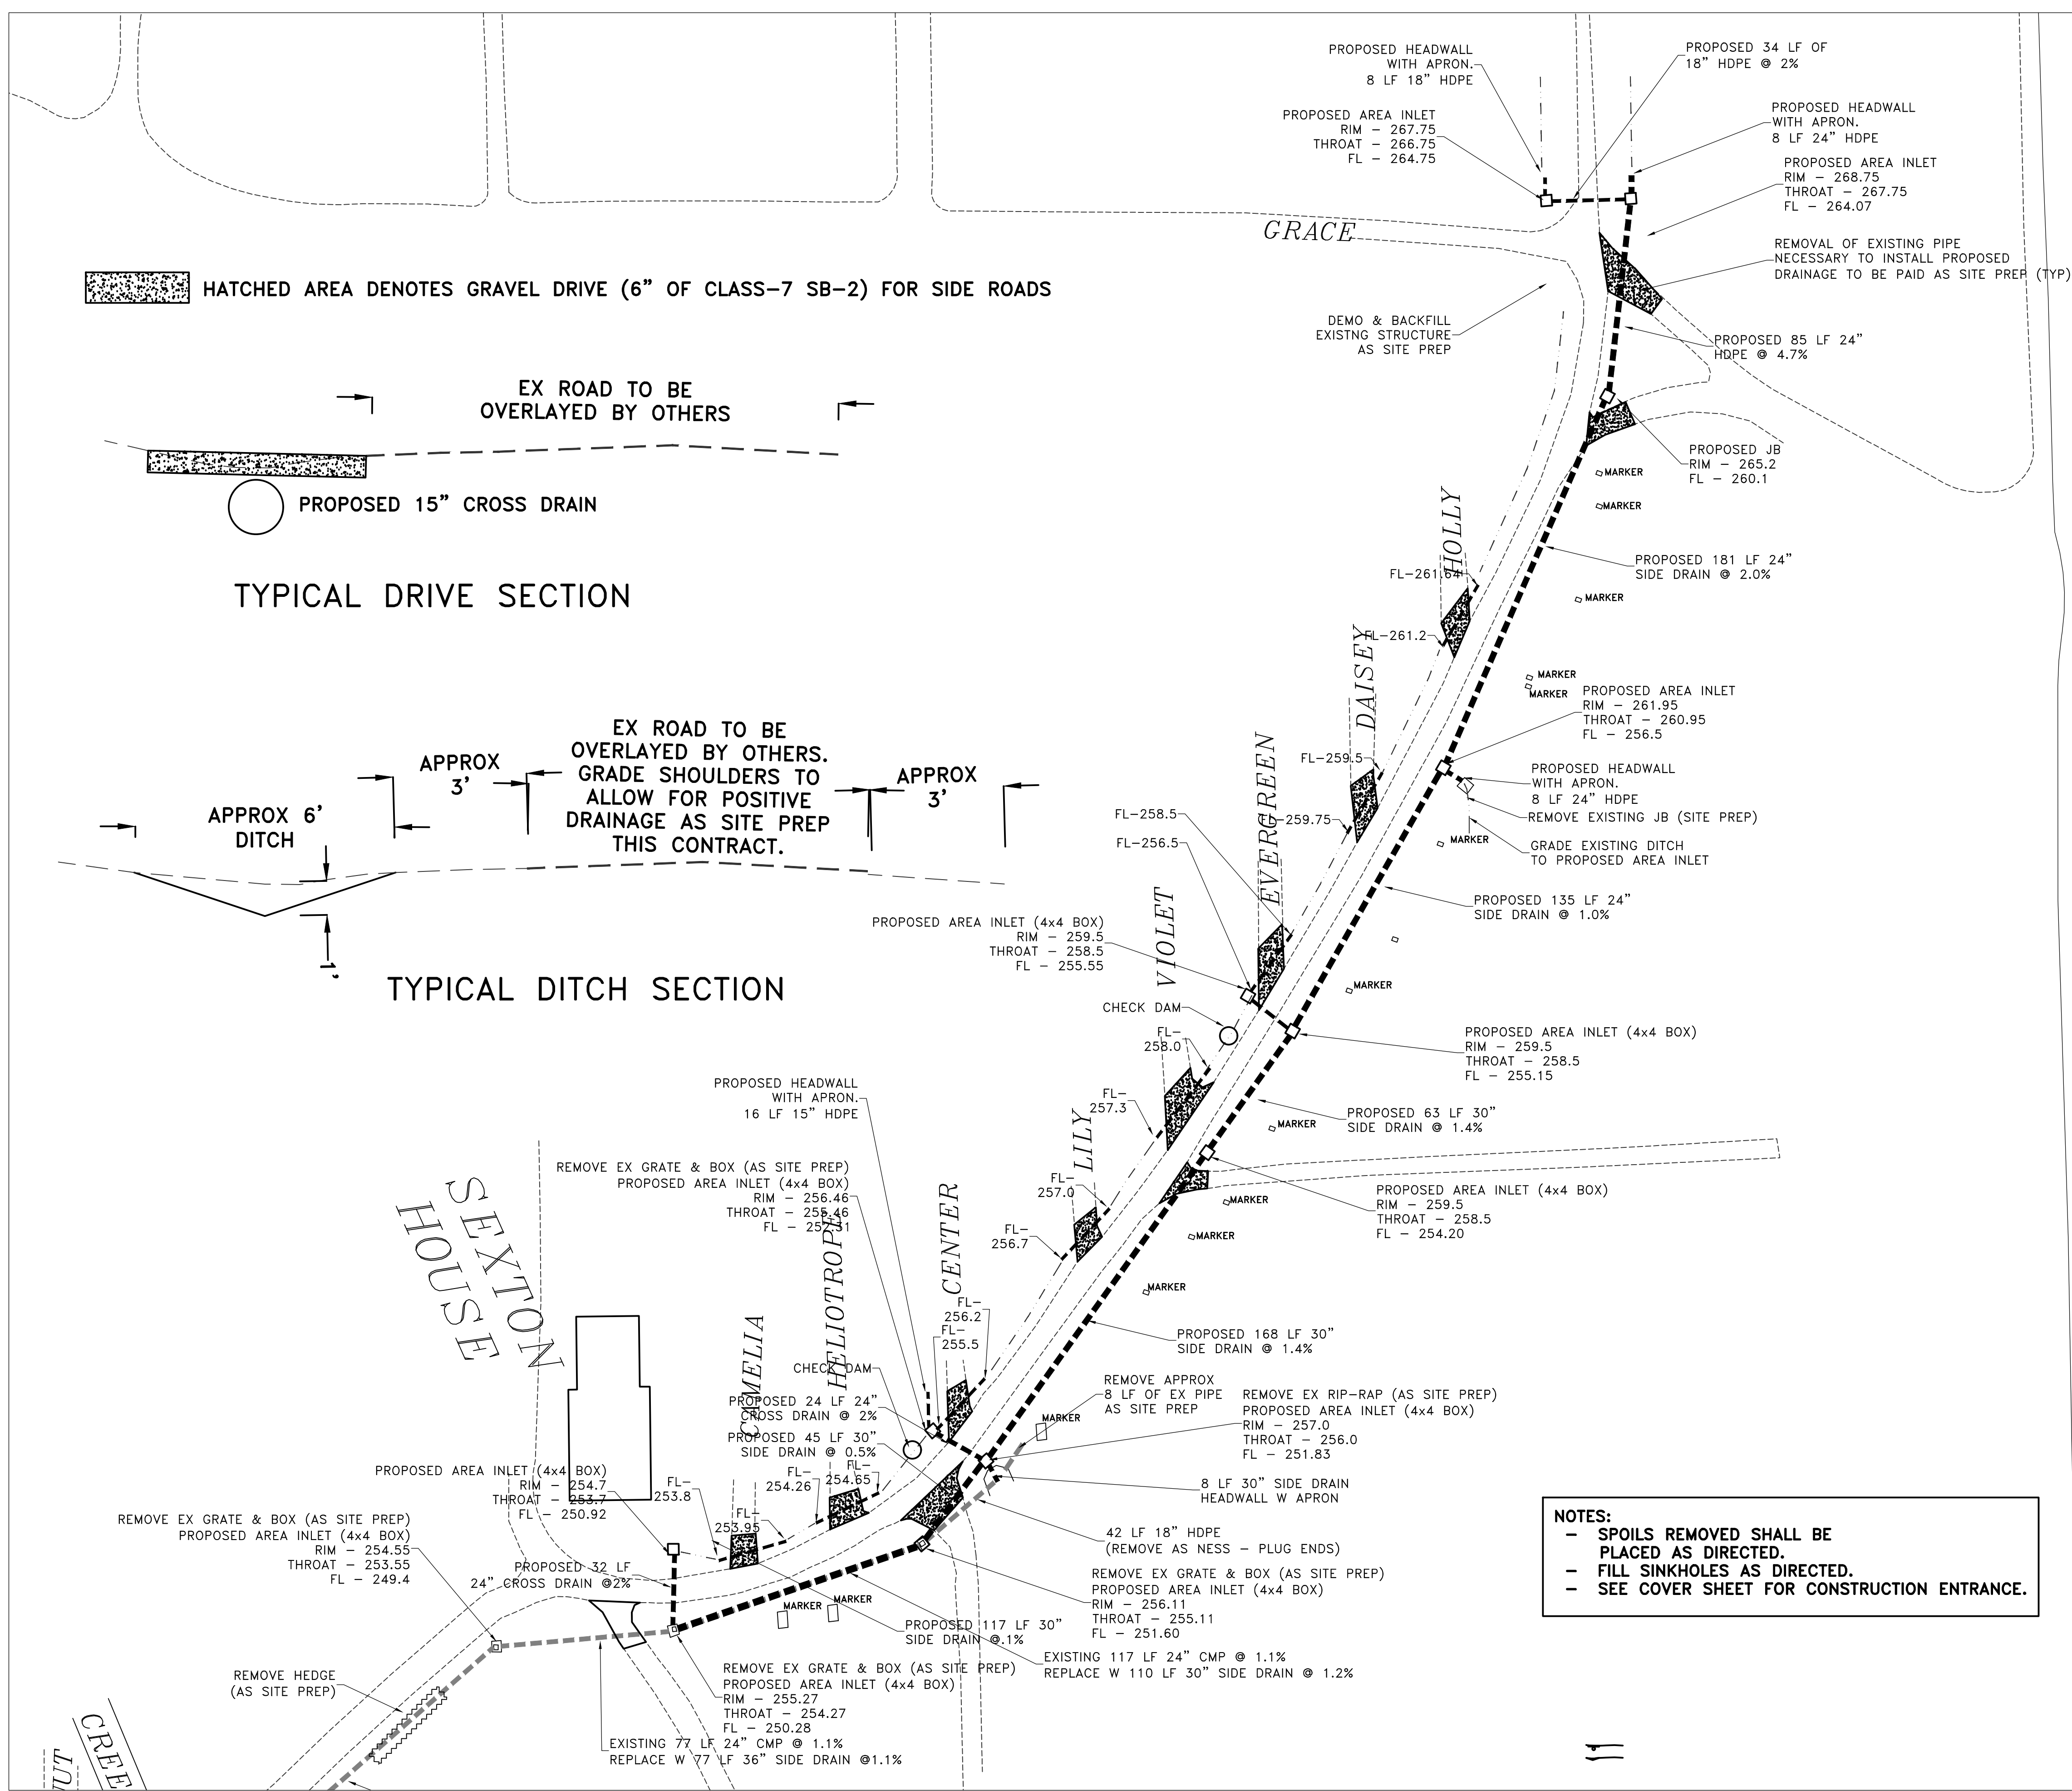

REVISIONS	DATE

CITY OF LITTLE ROCK, ARKANSAS

OAKLAND AND FRATERAL CEMETERY


PLAN SHEET - EAST OF SEXTON HOUSE

DEPARTMENT OF PUBLIC WORKS

CIVIL ENGINEERING

701 W. MARKHAM

LITTLE ROCK, ARKANSAS 72201

 

DRAWN BY

VH

DESIGNED

VH

CHECKED

DH

DATE

01-02-2020

SCALE

1"=40'

PROJECT NO.

CLR #??

SHEET NO.

C4