


05-17-ST-225B



CHENAL TRAFFIC

CHENAL PARKWAY AT AUTUMN RD. & EMBASSY SUITES DR. 100% SUBMITTAL

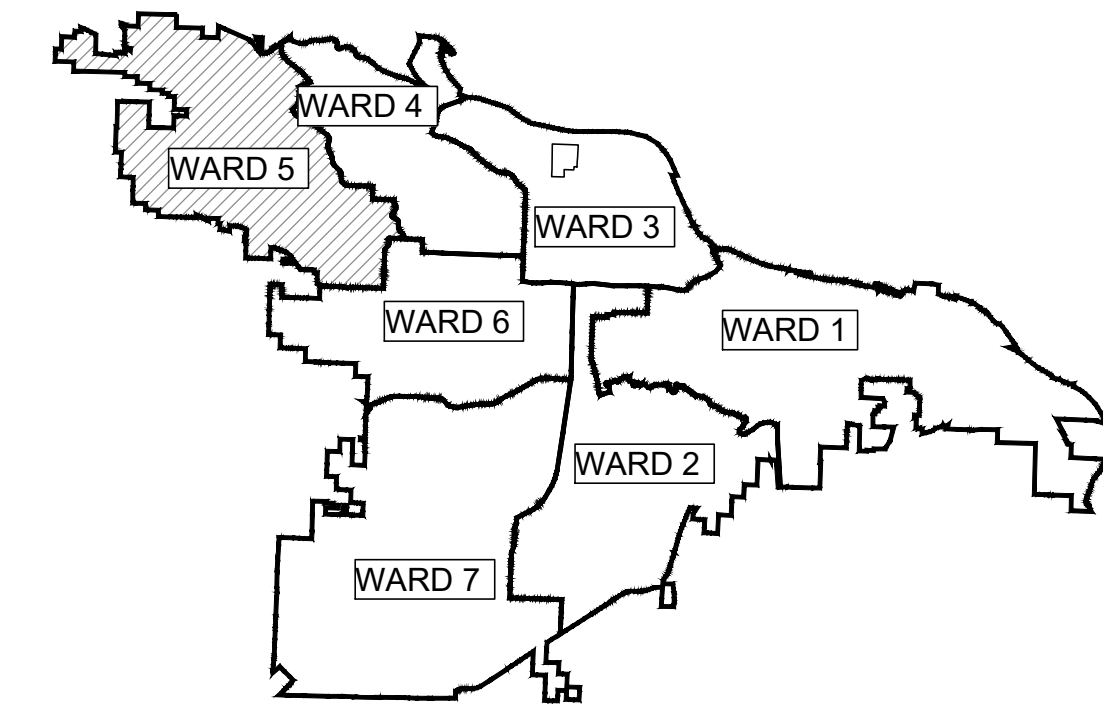

PROJECT LOCATION - WARD 5

SHEET NO.	TITLE
C1	COVER SHEET
C2	GENERAL NOTES, LEGEND AND QUANTITIES
C3	CHENAL PARKWAY AT AUTUMN RD PLAN
C4	CHENAL PARKWAY AT EMBASSY SUITES RD PLAN
C5	SITE DETAILS

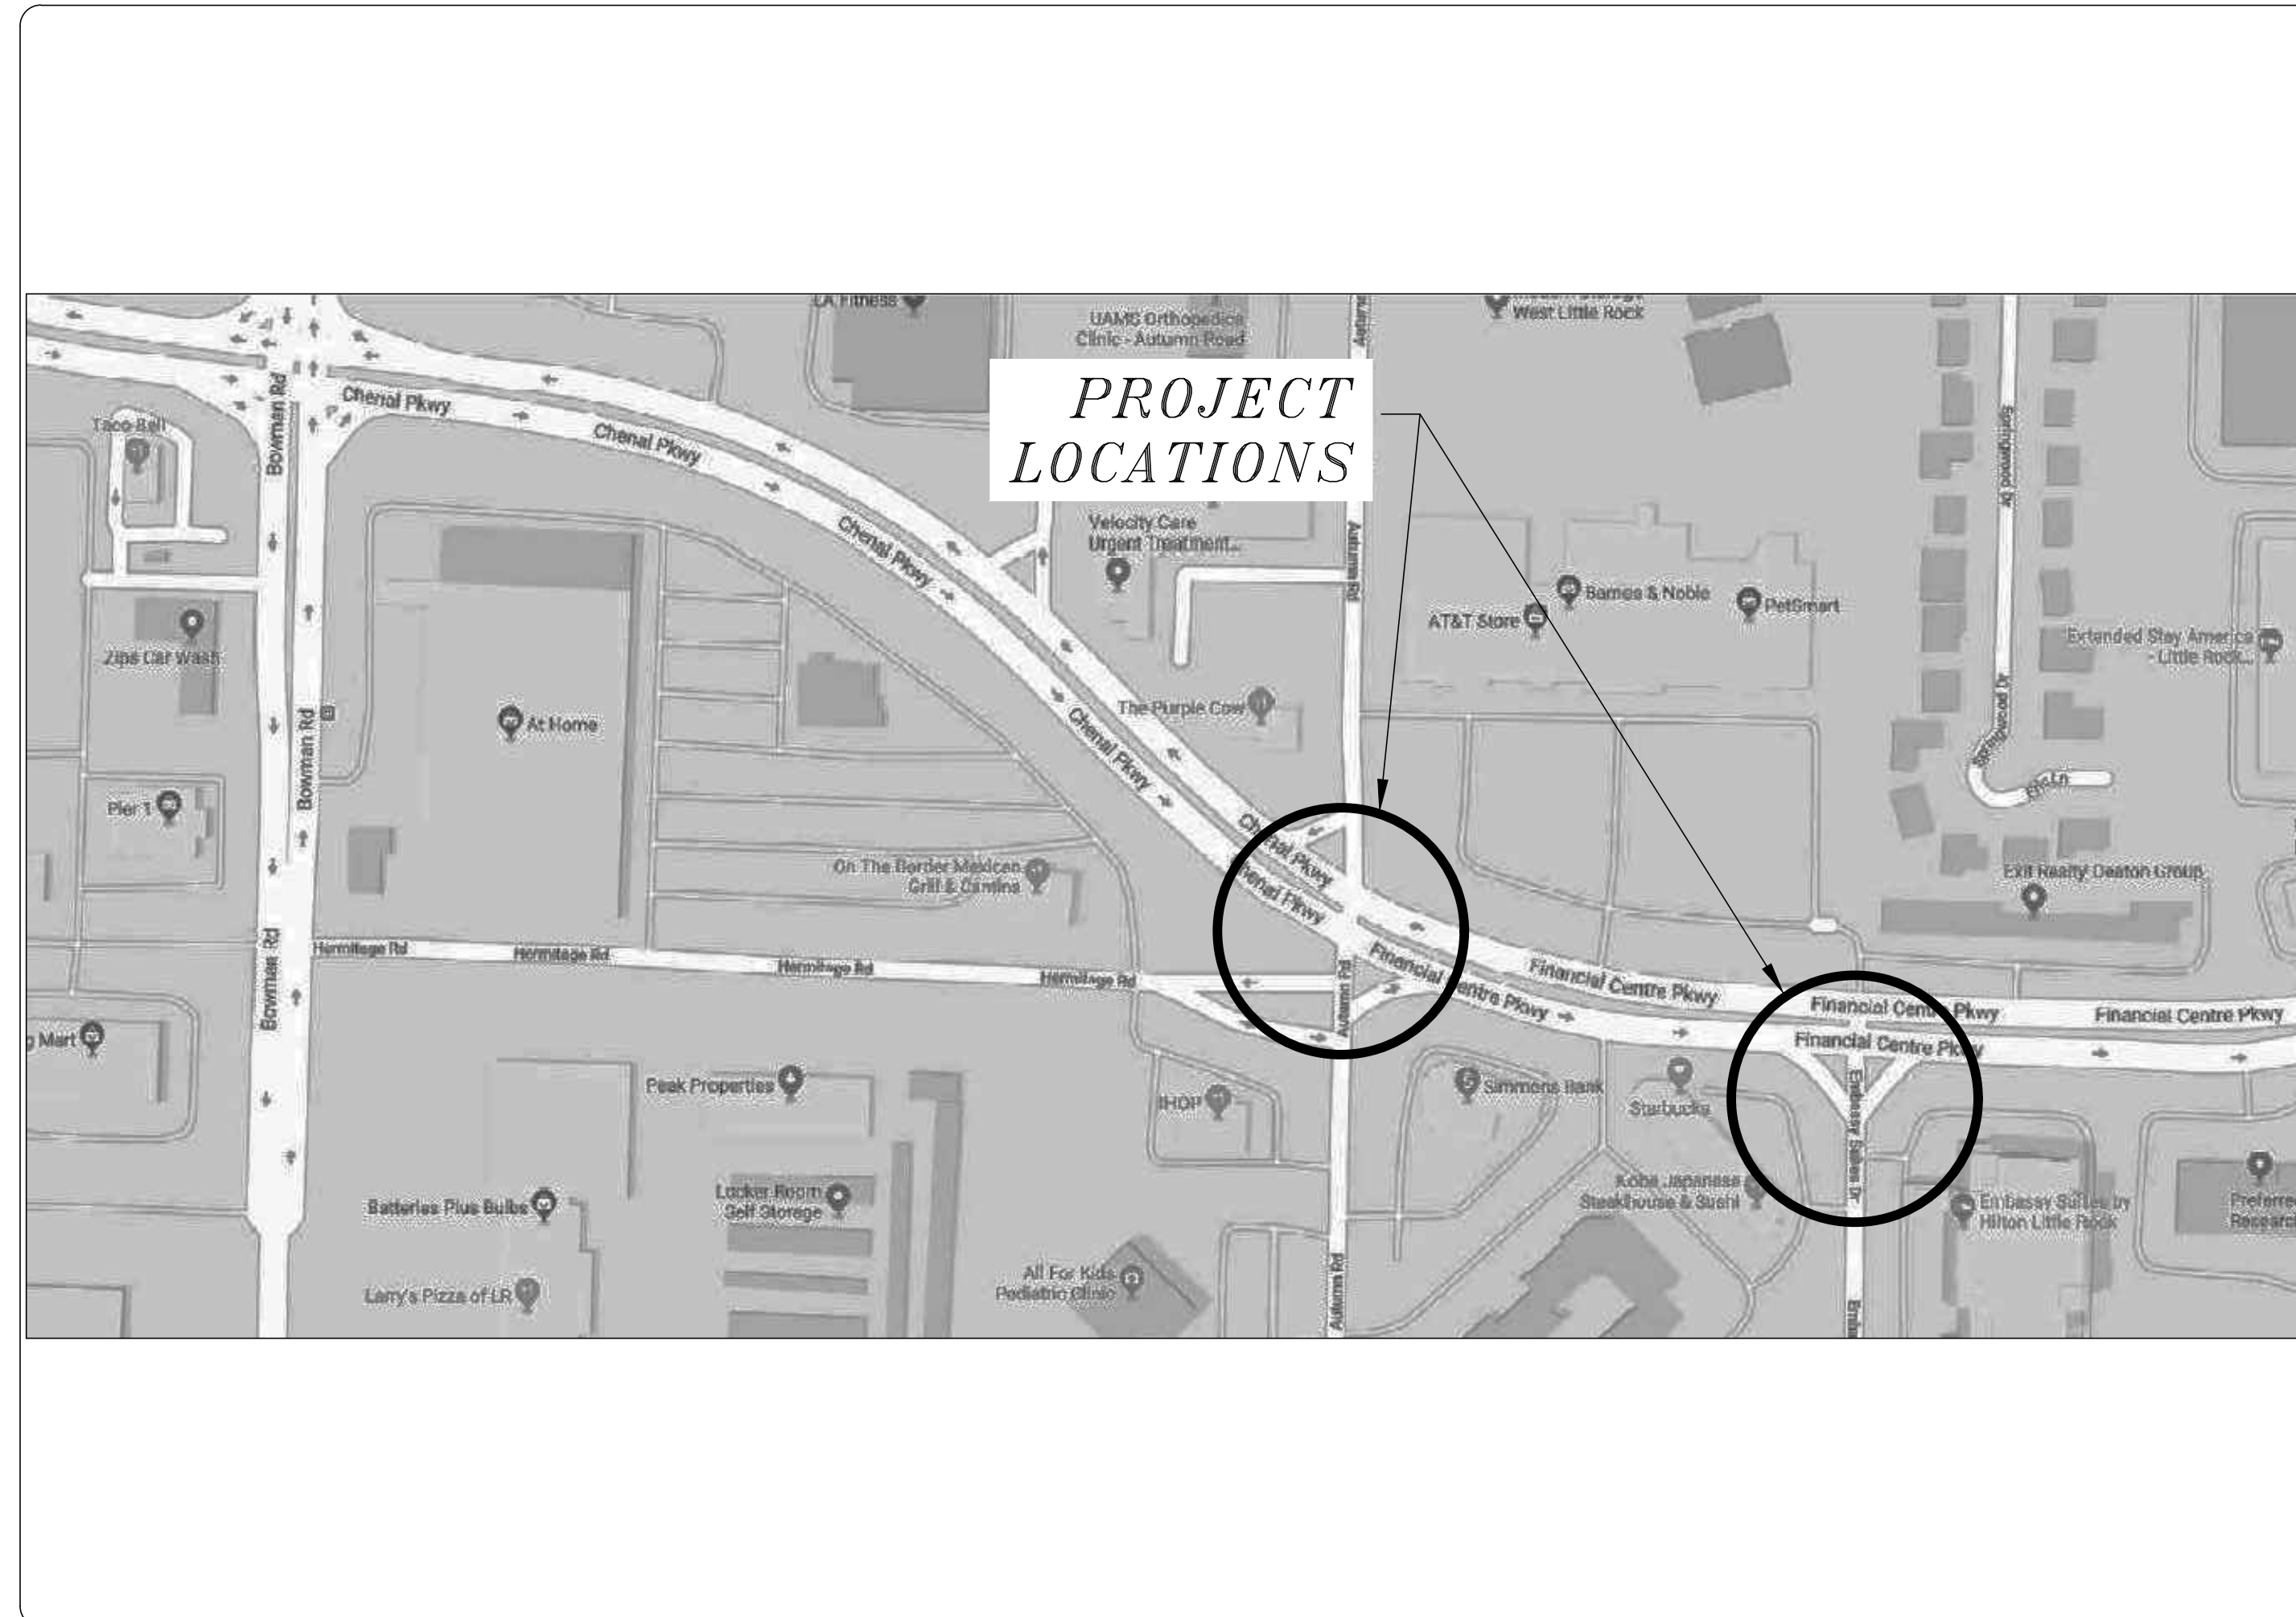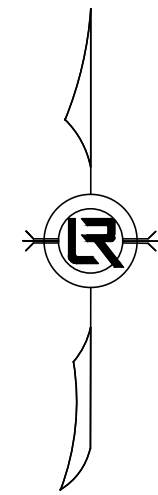

**2019-2021
BOND PROGRAM**

DEPARTMENT OF PUBLIC WORKS
CIVIL ENGINEERING
701 WEST MARKHAM STREET
LITTLE ROCK, ARKANSAS 72201



**Know what's below.
Call before you dig.**



10800 Financial Centre Pkwy. Suite 500
Little Rock, Arkansas 72211
MAIN (501) 801-2690

REVISIONS DATE

CITY OF LITTLE ROCK, ARKANSAS
CHENAL TRAFFIC

COVER SHEET

DEPARTMENT OF PUBLIC WORKS
CIVIL ENGINEERING
701 W. MARKHAM
LITTLE ROCK, ARKANSAS 72201




DRAWN BY
LCJ
DESIGNED
BLV
CHECKED
BLV
DATE
04-09-19
SCALE
N.T.S.

PROJECT NO.
05-17-ST-225B

SHEET NO.

C1

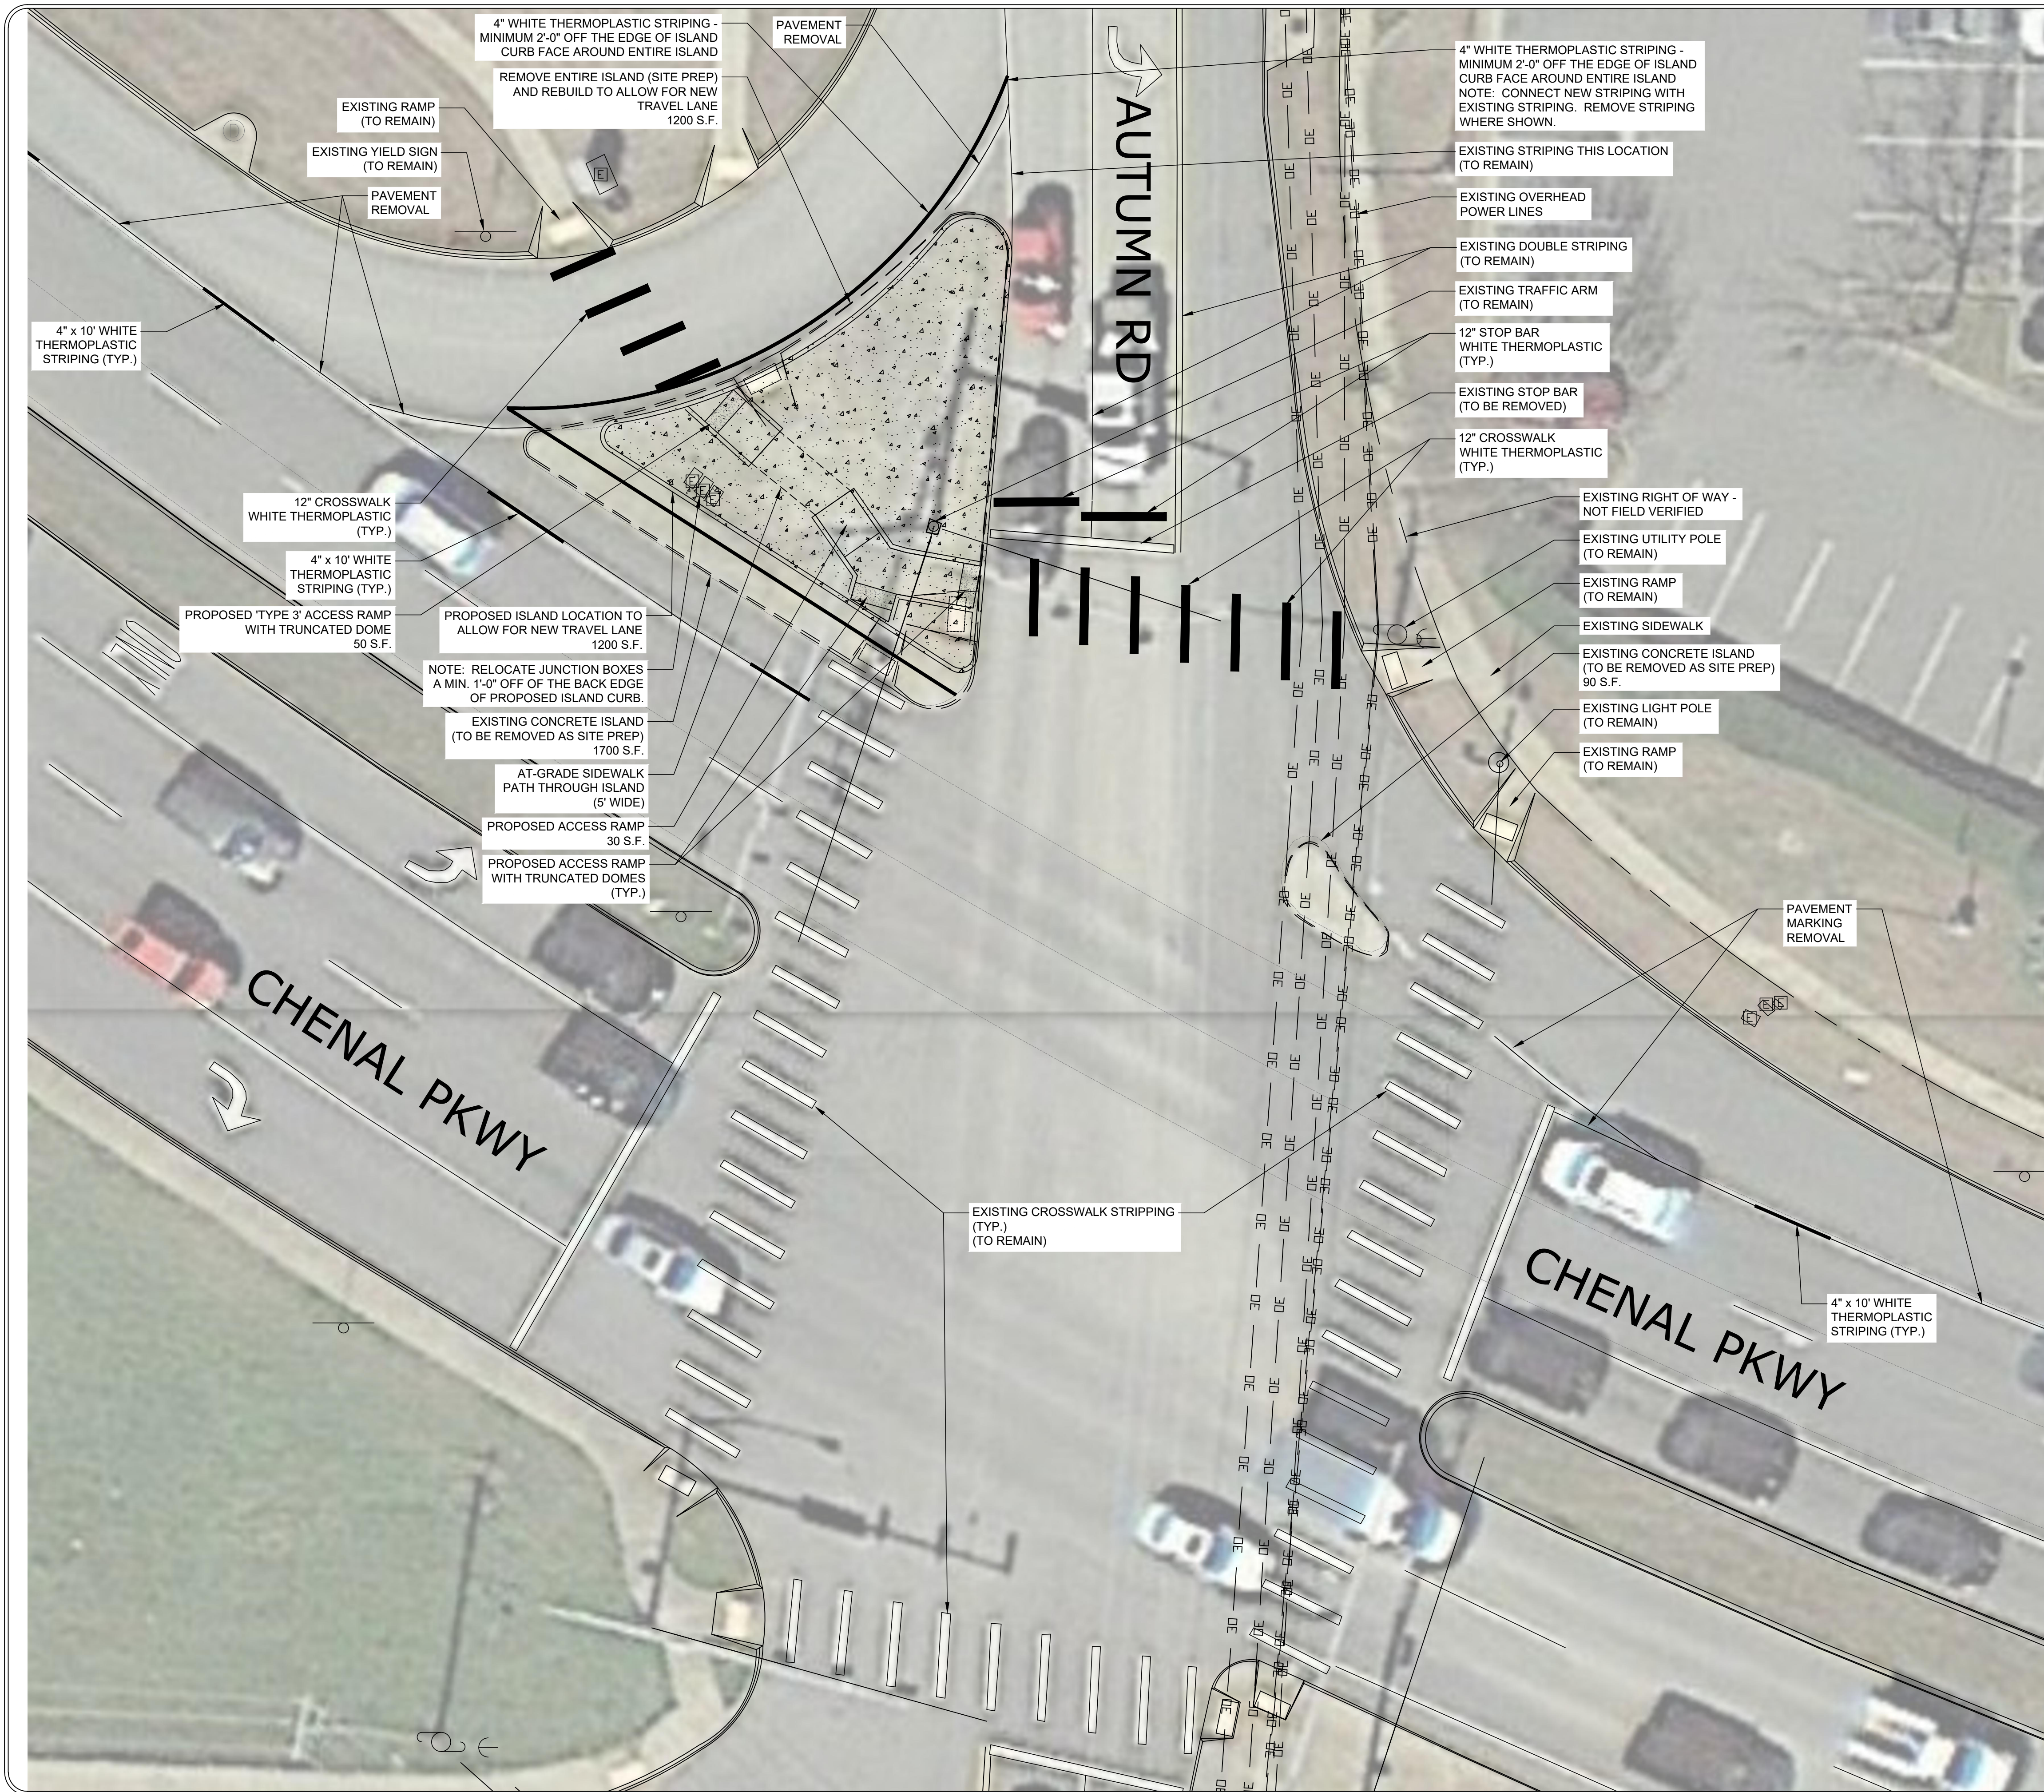


REVISIONS	DATE


CITY OF LITTLE ROCK, ARKANSAS
 CHENAL VALLEY TRAFFIC
 CHENAL PARKWAY AT AUTUMN RD PLAN

DEPARTMENT OF PUBLIC WORKS
 CIVIL ENGINEERING
 701 W. MARKHAM
 LITTLE ROCK, ARKANSAS 72201



DRAWN BY
 LCJ
 DESIGNED
 BLV
 CHECKED
 BLV
 DATE
 04-09-19
 SCALE
 1" = 20'-0"
 PROJECT NO.
 05-17-ST-225B
 SHEET NO.
C3

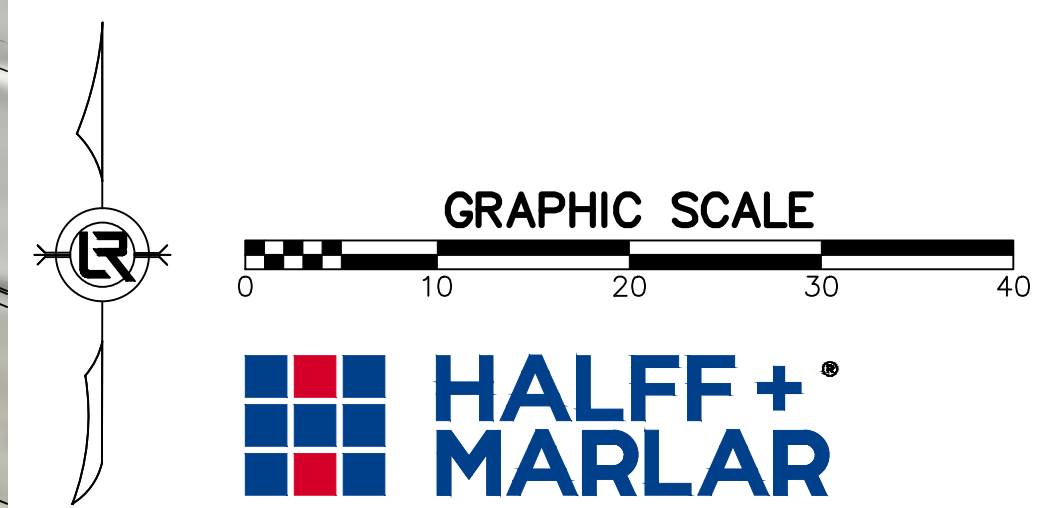

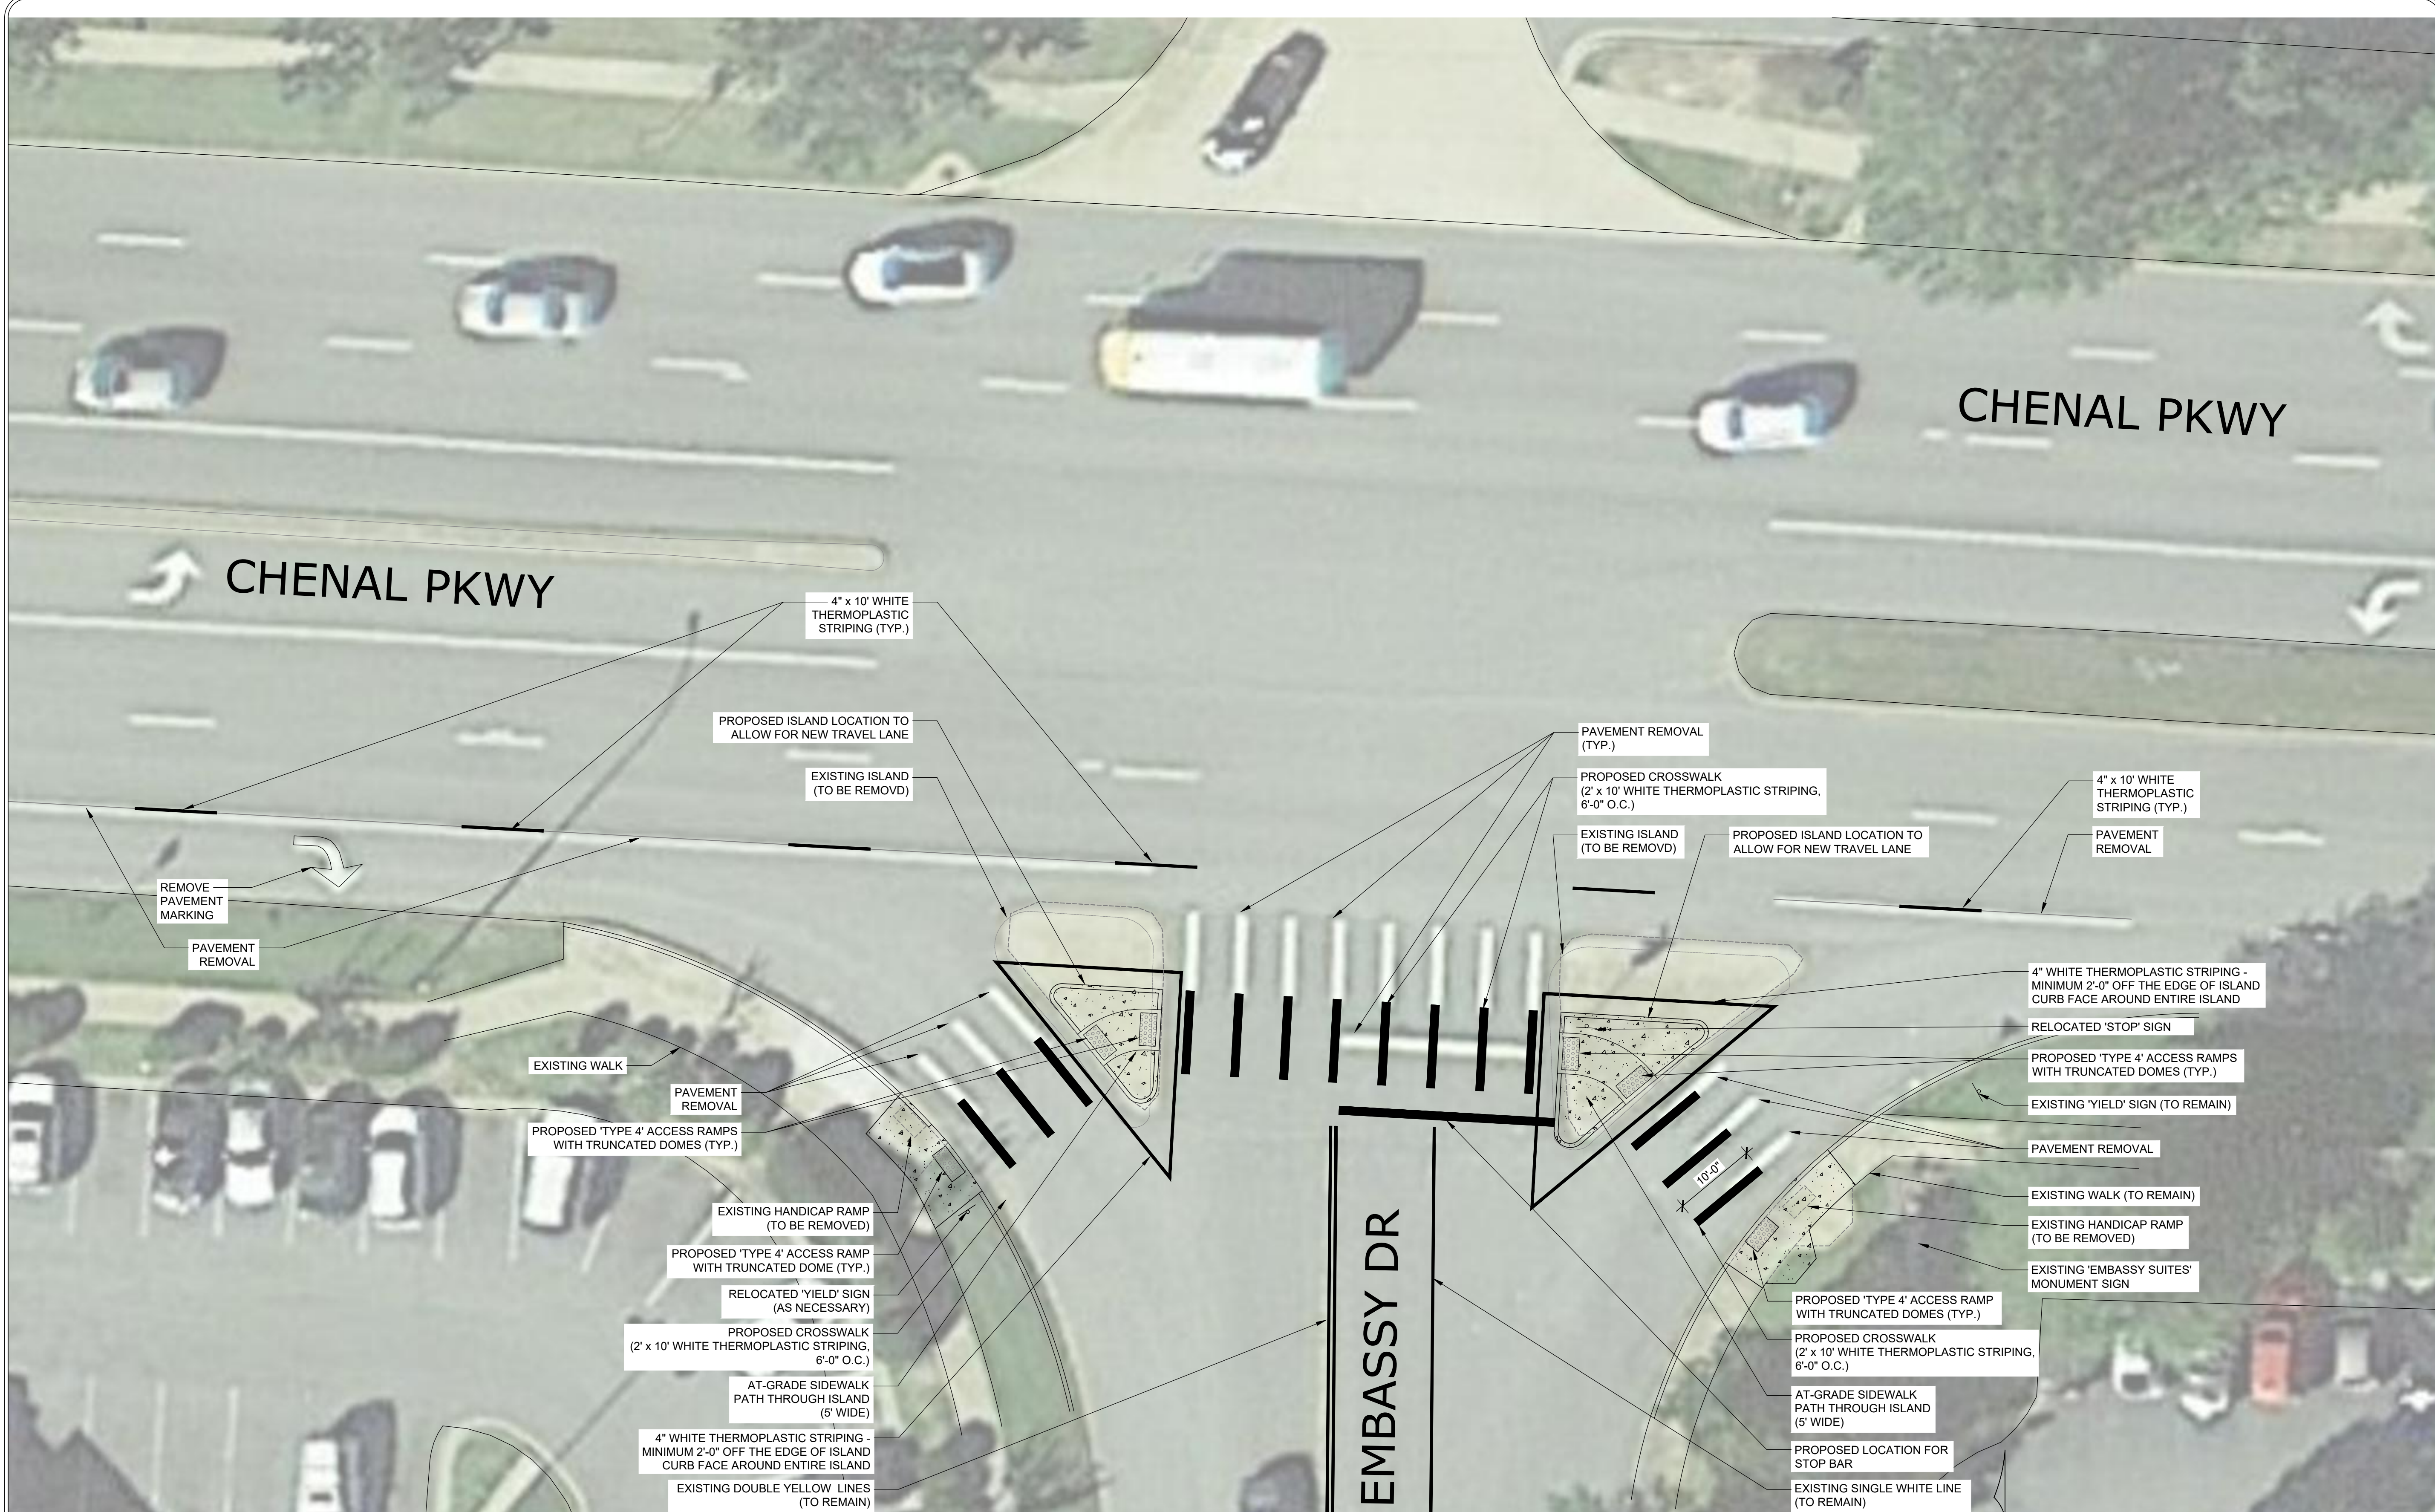

REVISIONS	DATE

CITY OF LITTLE ROCK, ARKANSAS
 CHENAL VALLEY TRAFFIC
 CHENAL PARKWAY AT EMBASSY SUITES DR. PLAN

DEPARTMENT OF PUBLIC WORKS
 CIVIL ENGINEERING
 701 W. MARKHAM
 LITTLE ROCK, ARKANSAS 72201



REGISTERED PROFESSIONAL ENGINEER
 No. 9418
 BRIAN L. VINES
 09 APR 19

DRAWN BY
 LCJ
 DESIGNED
 BLV
 CHECKED
 BLV
 DATE
 04-09-19
 SCALE
 1" = 10'-0"
 PROJECT NO.
 05-17-ST-225B
 SHEET NO.
C4

GRAPHIC SCALE
 0 10 20 30 40

HALFF + MARLAR

REVISIONS	DATE

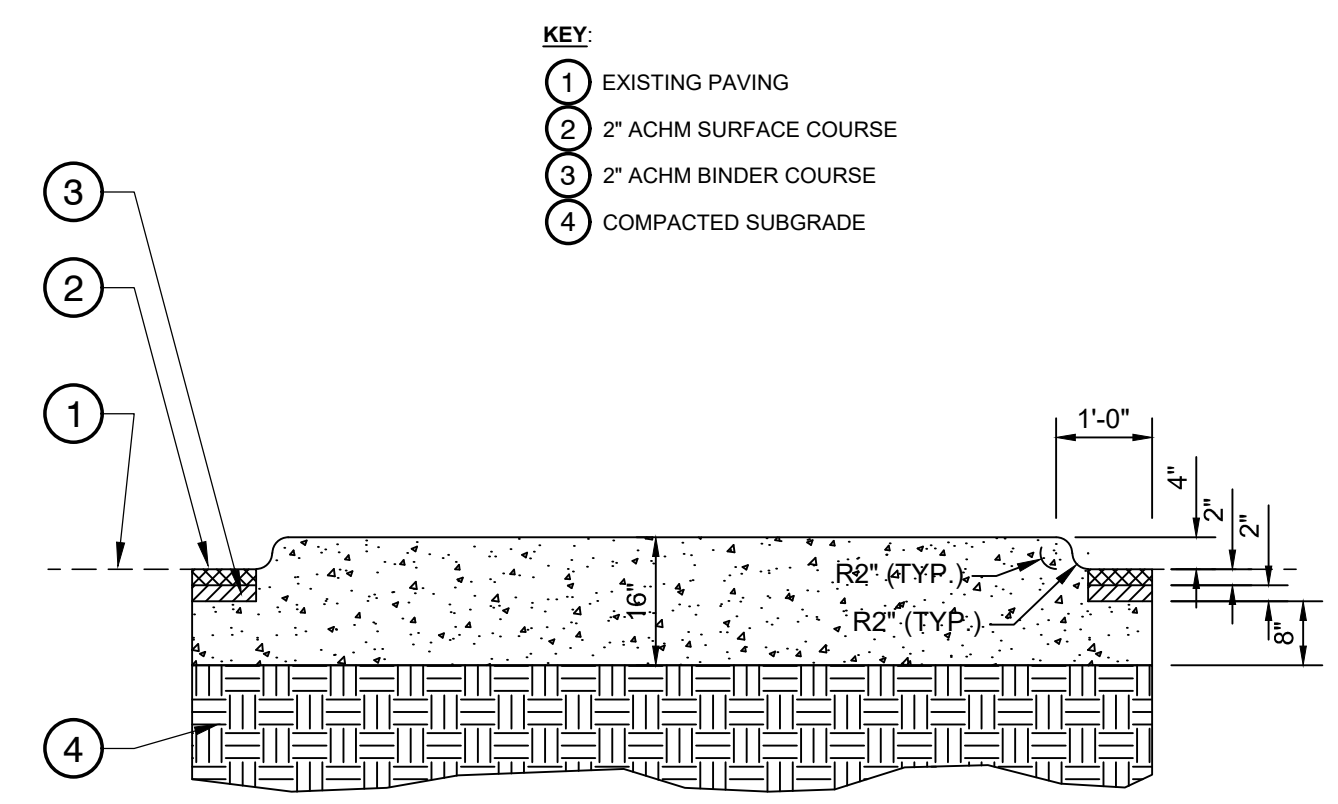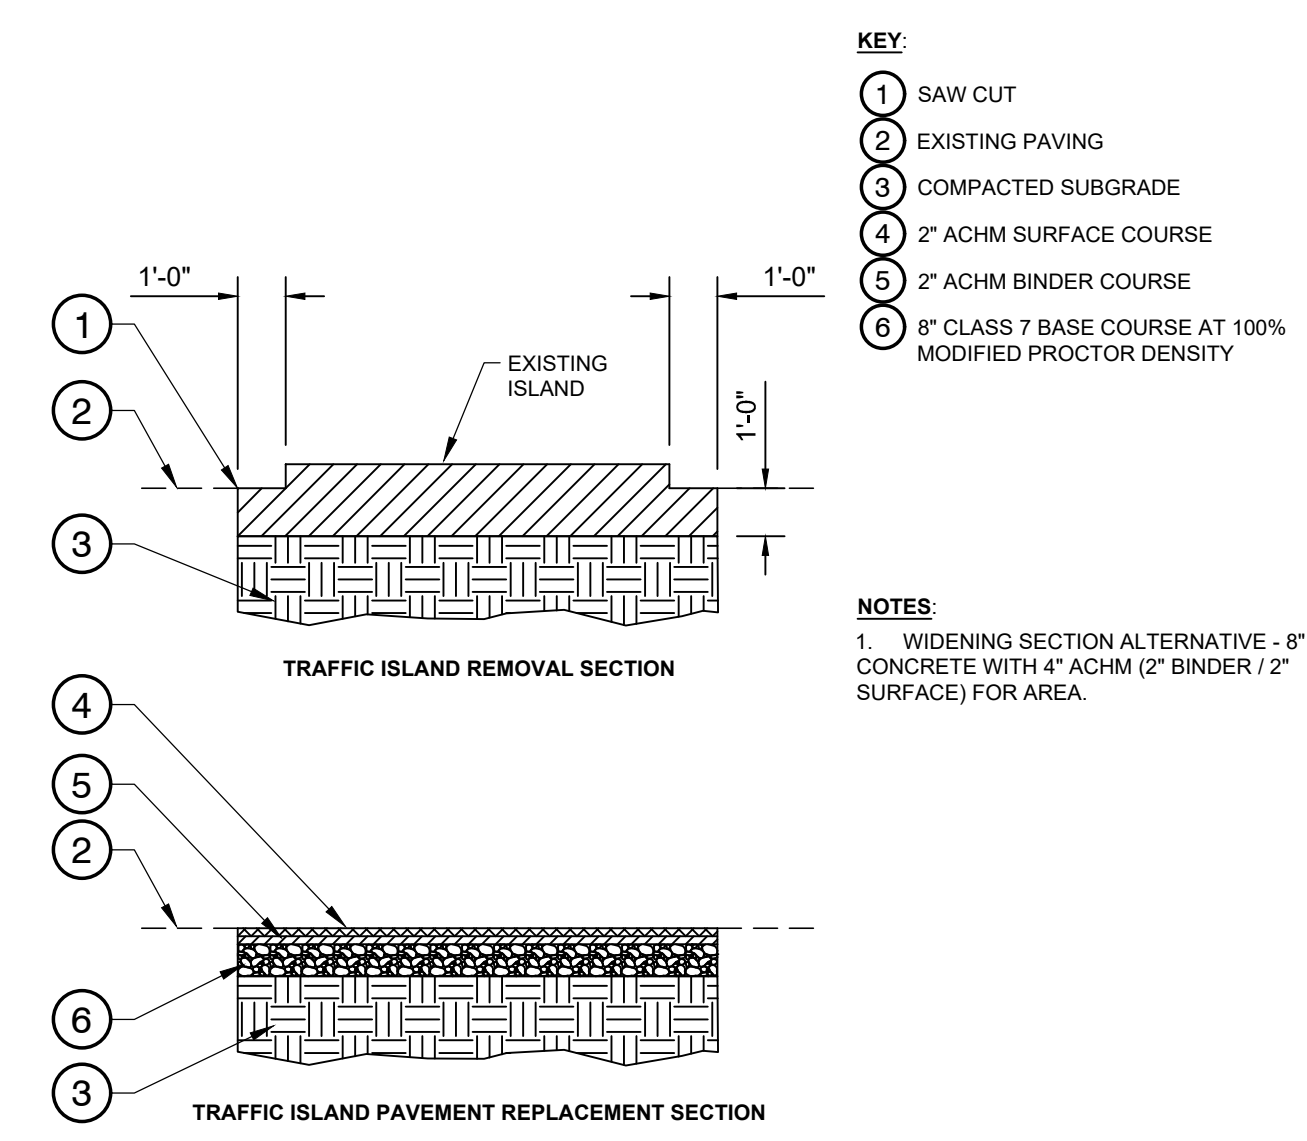

1 CHENAL TRAFFIC ISLAND REMOVAL DETAIL
1/4" = 1'-0"

2 CHENAL TRAFFIC ISLAND DETAIL
NTS

CITY OF LITTLE ROCK, ARKANSAS
CHENAL VALLEY TRAFFIC
SITE DETAILS

DEPARTMENT OF PUBLIC WORKS
CIVIL ENGINEERING
701 W. MARKHAM
LITTLE ROCK, ARKANSAS 72201

STATE OF ARKANSAS
REGISTERED PROFESSIONAL ENGINEER
No. 9418
BRIAN L. VINES
09 APR 19

DRAWN BY
LCJ
DESIGNED
BLV
CHECKED
BLV
DATE
04-09-19
SCALE
AS SHOWN
PROJECT NO.
05-17-ST-225B
SHEET NO.
C5

