

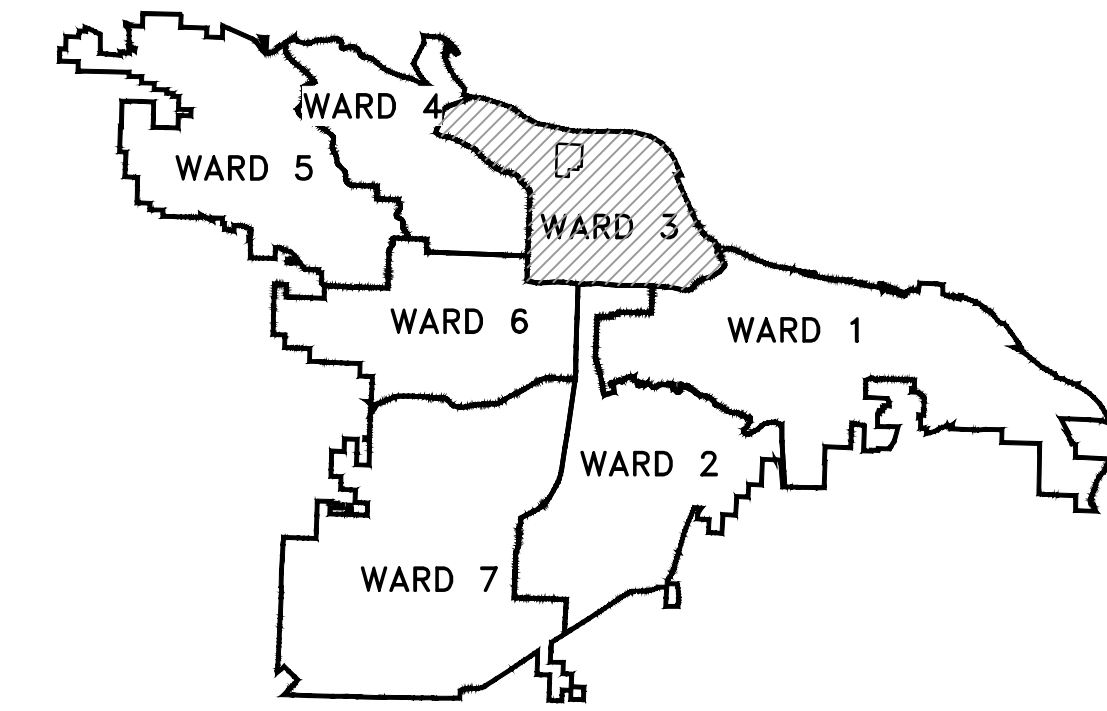


CLR PROJECT RIVERFRONT DRIVE AT REBSAMEN PARK ROAD CULVERT REPAIR

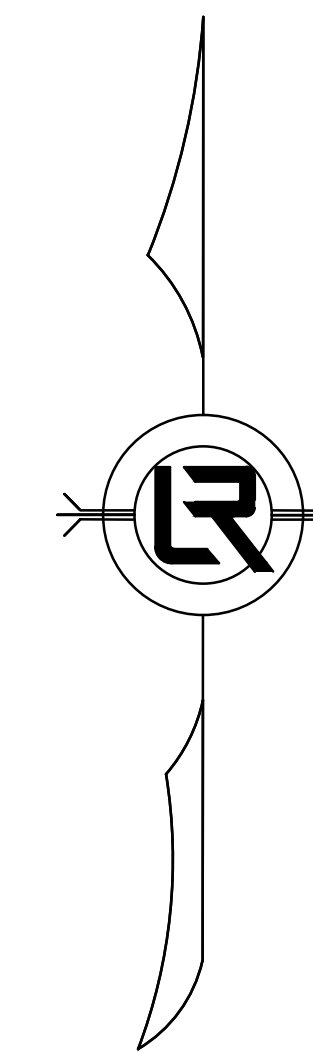

PROJECT LOCATION - WARD 3

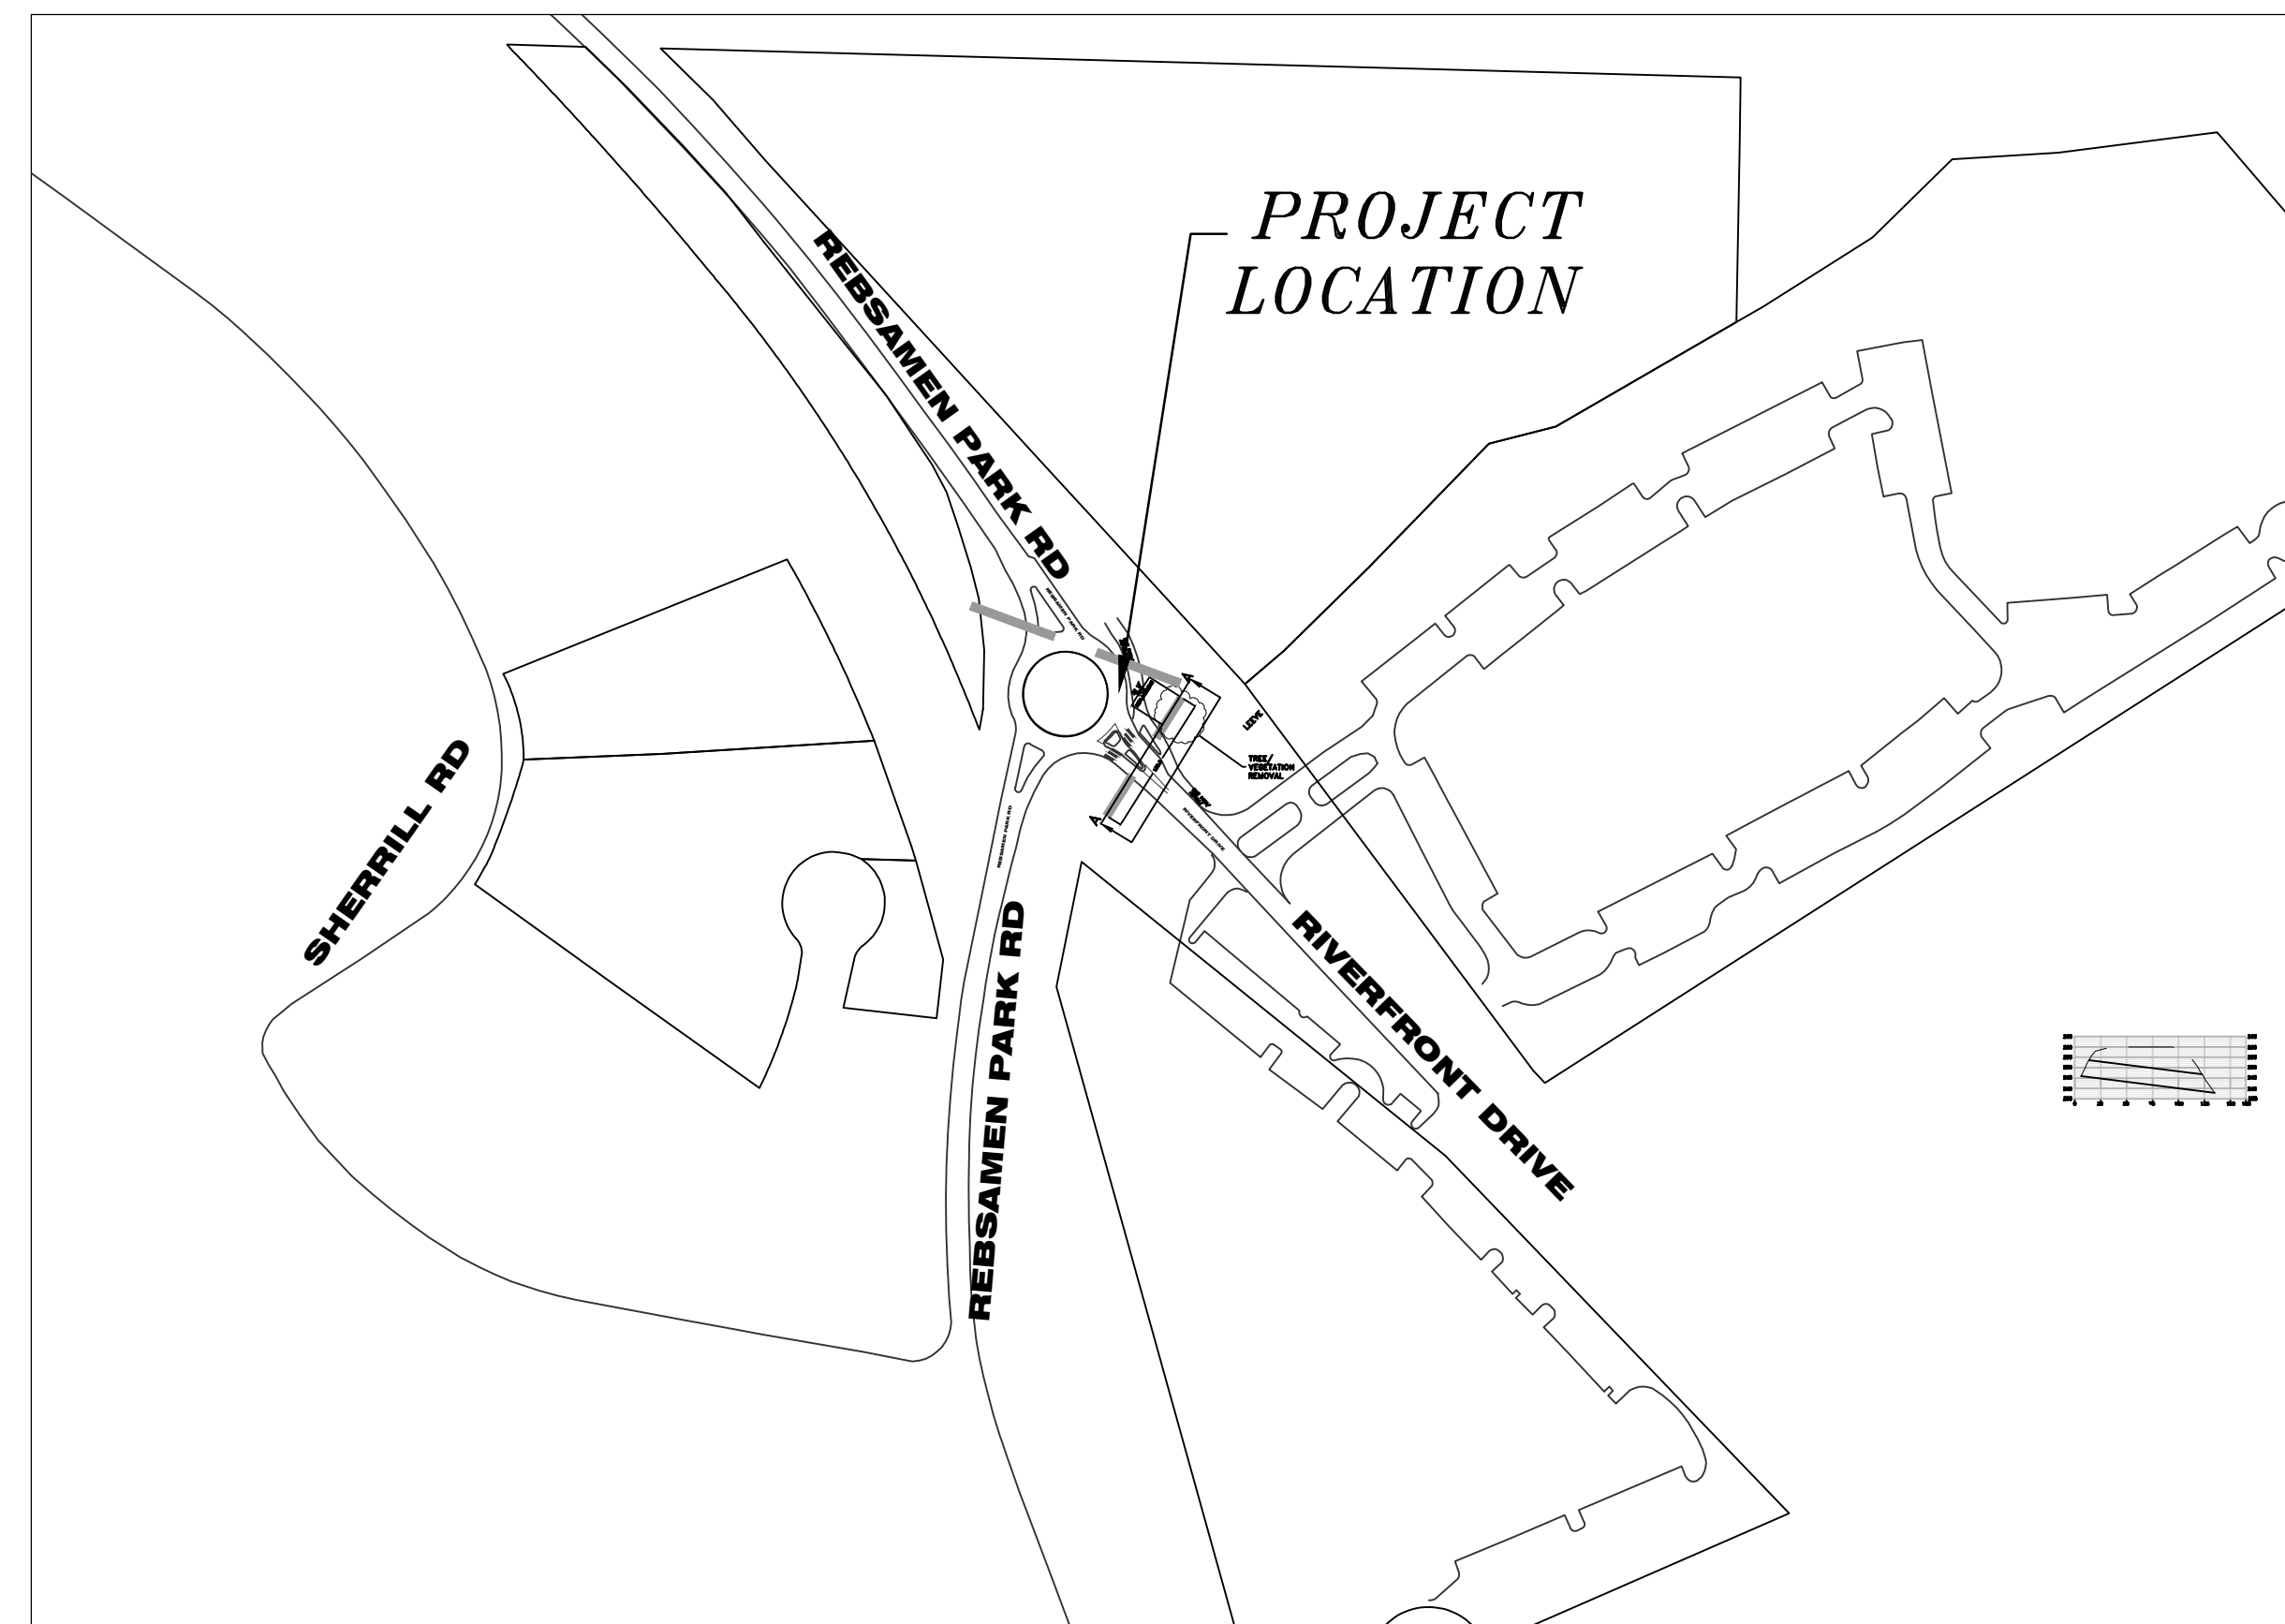


DEPARTMENT OF PUBLIC WORKS
CIVIL ENGINEERING
701 WEST MARKHAM STREET
LITTLE ROCK, ARKANSAS 72201

REVISIONS	DATE

RIVERFRONT DRIVE AT REBSAMEN PARK ROAD
CULVERT REPAIR


COVER SHEET

DEPARTMENT OF PUBLIC WORKS
CIVIL ENGINEERING
701 W. MARKHAM
LITTLE ROCK, ARKANSAS 72201

 

N.T.S.
PROJECT NO.

SHEET NO.
C1

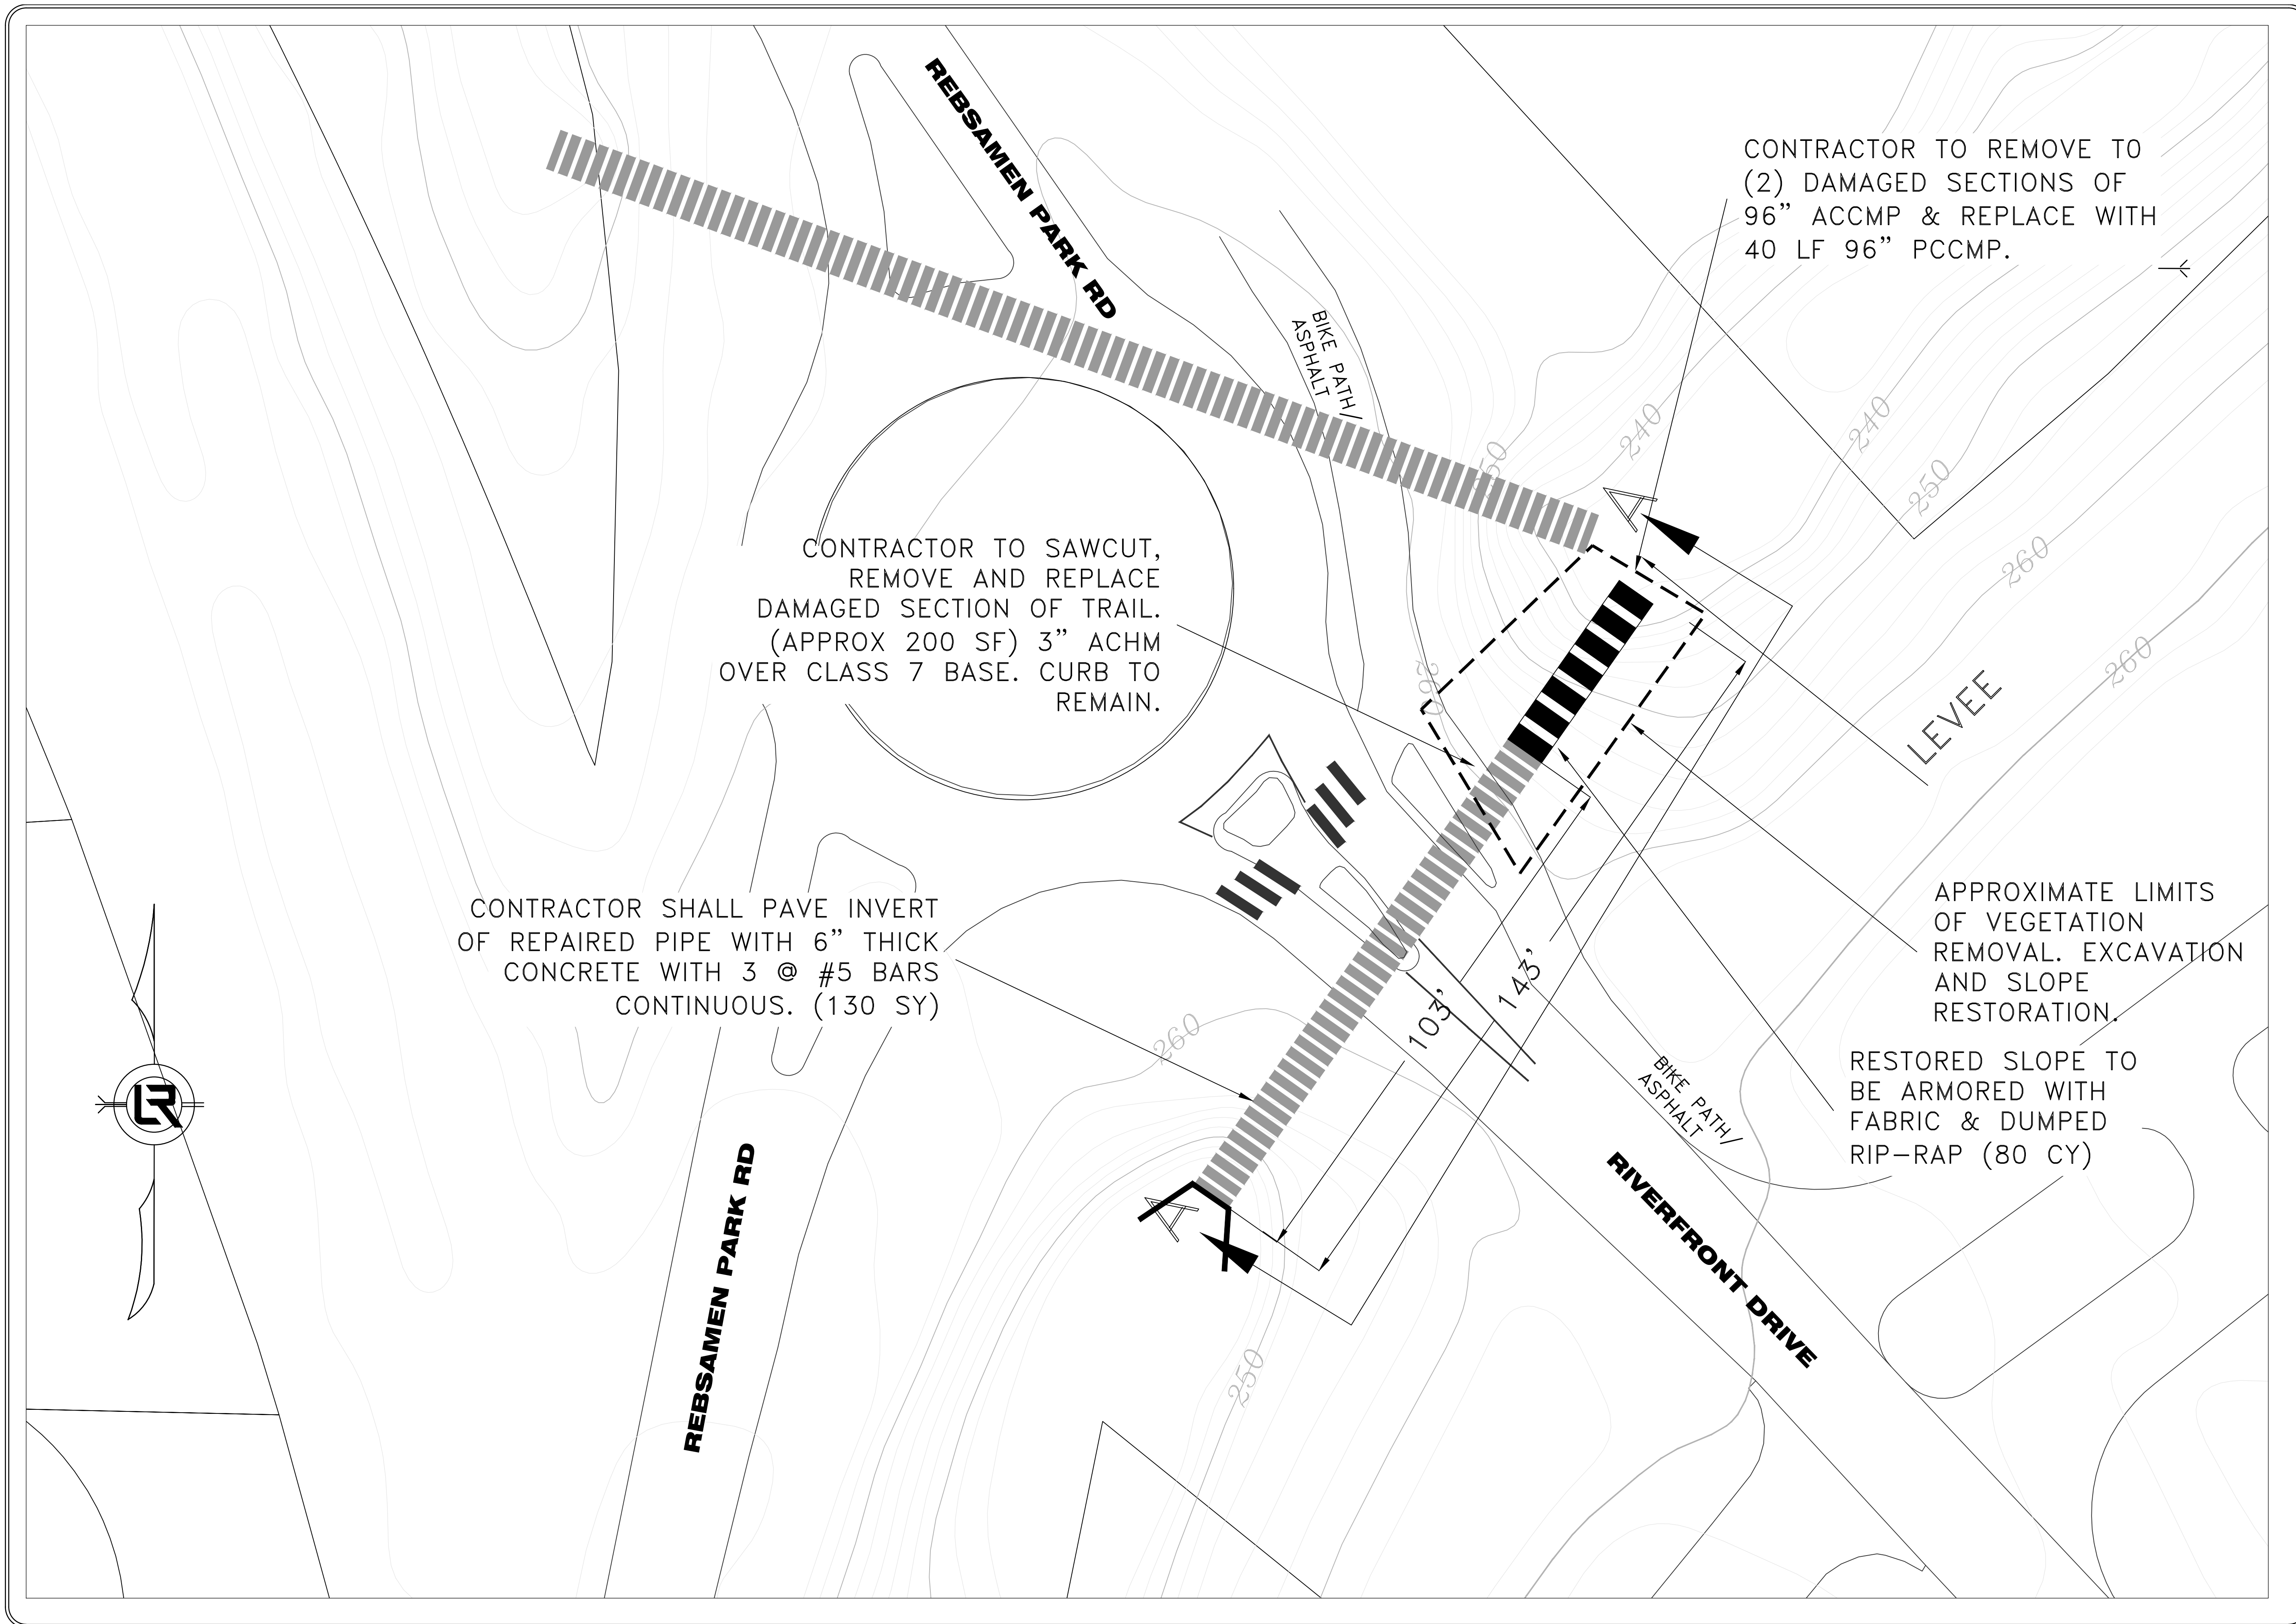

CONTRACTOR TO REMOVE TO (2) DAMAGED SECTIONS OF 96" ACCMP & REPLACE WITH 40 LF 96" PCCMP.

CONTRACTOR TO SAWCUT, REMOVE AND REPLACE DAMAGED SECTION OF TRAIL. (APPROX 200 SF) 3" ACHM OVER CLASS 7 BASE. CURB TO REMAIN.

CONTRACTOR SHALL PAVE INVERT OF REPAIRED PIPE WITH 6" THICK CONCRETE WITH 3 @ #5 BARS CONTINUOUS. (130 SY)



APPROXIMATE LIMITS OF VEGETATION REMOVAL. EXCAVATION AND SLOPE RESTORATION.

RESTORED SLOPE TO BE ARMORED WITH FABRIC & DUMPED RIP-RAP (80 CY)

REVISIONS	DATE

RIVERFRONT DRIVE AT REBSAMEN PARK ROAD
CULVERT REPAIR
PLAN VIEW




DEPARTMENT OF PUBLIC WORKS
CIVIL ENGINEERING
701 W. MARKHAM
LITTLE ROCK, ARKANSAS 72201

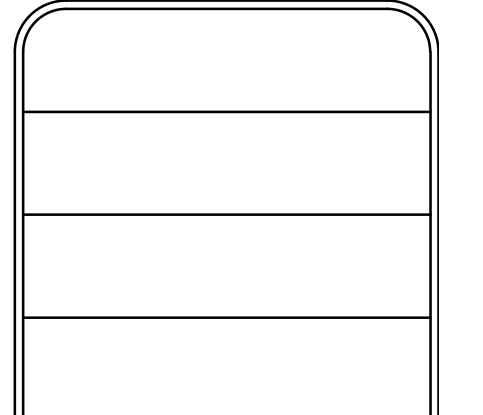 

N.T.S.
PROJECT NO.

SHEET NO.
C2


REVISIONS	DATE

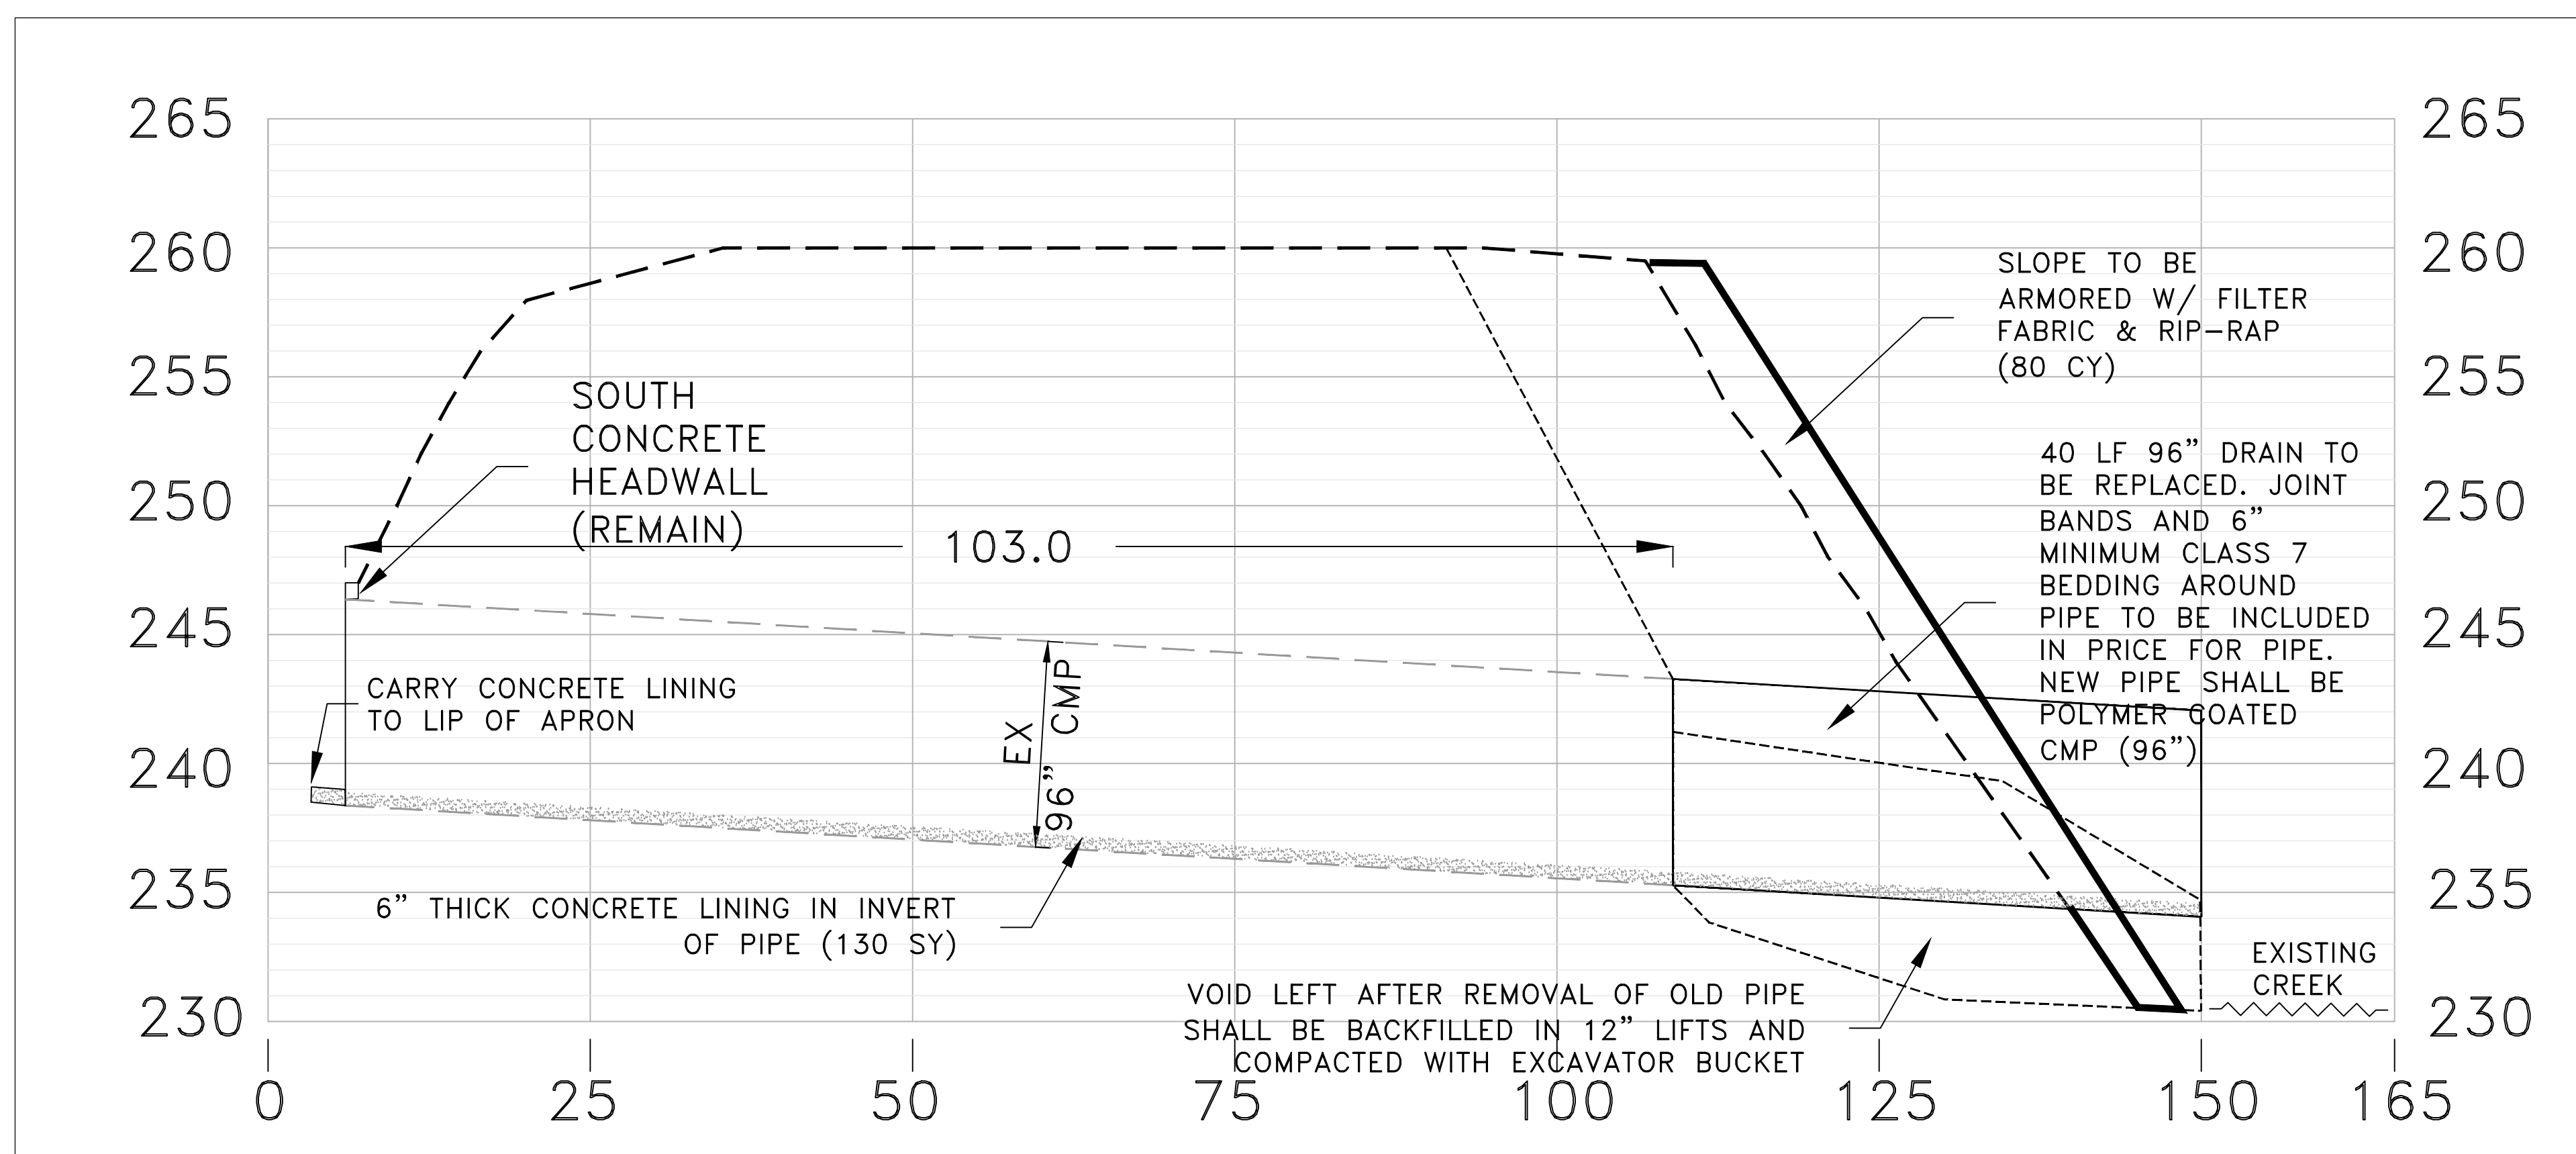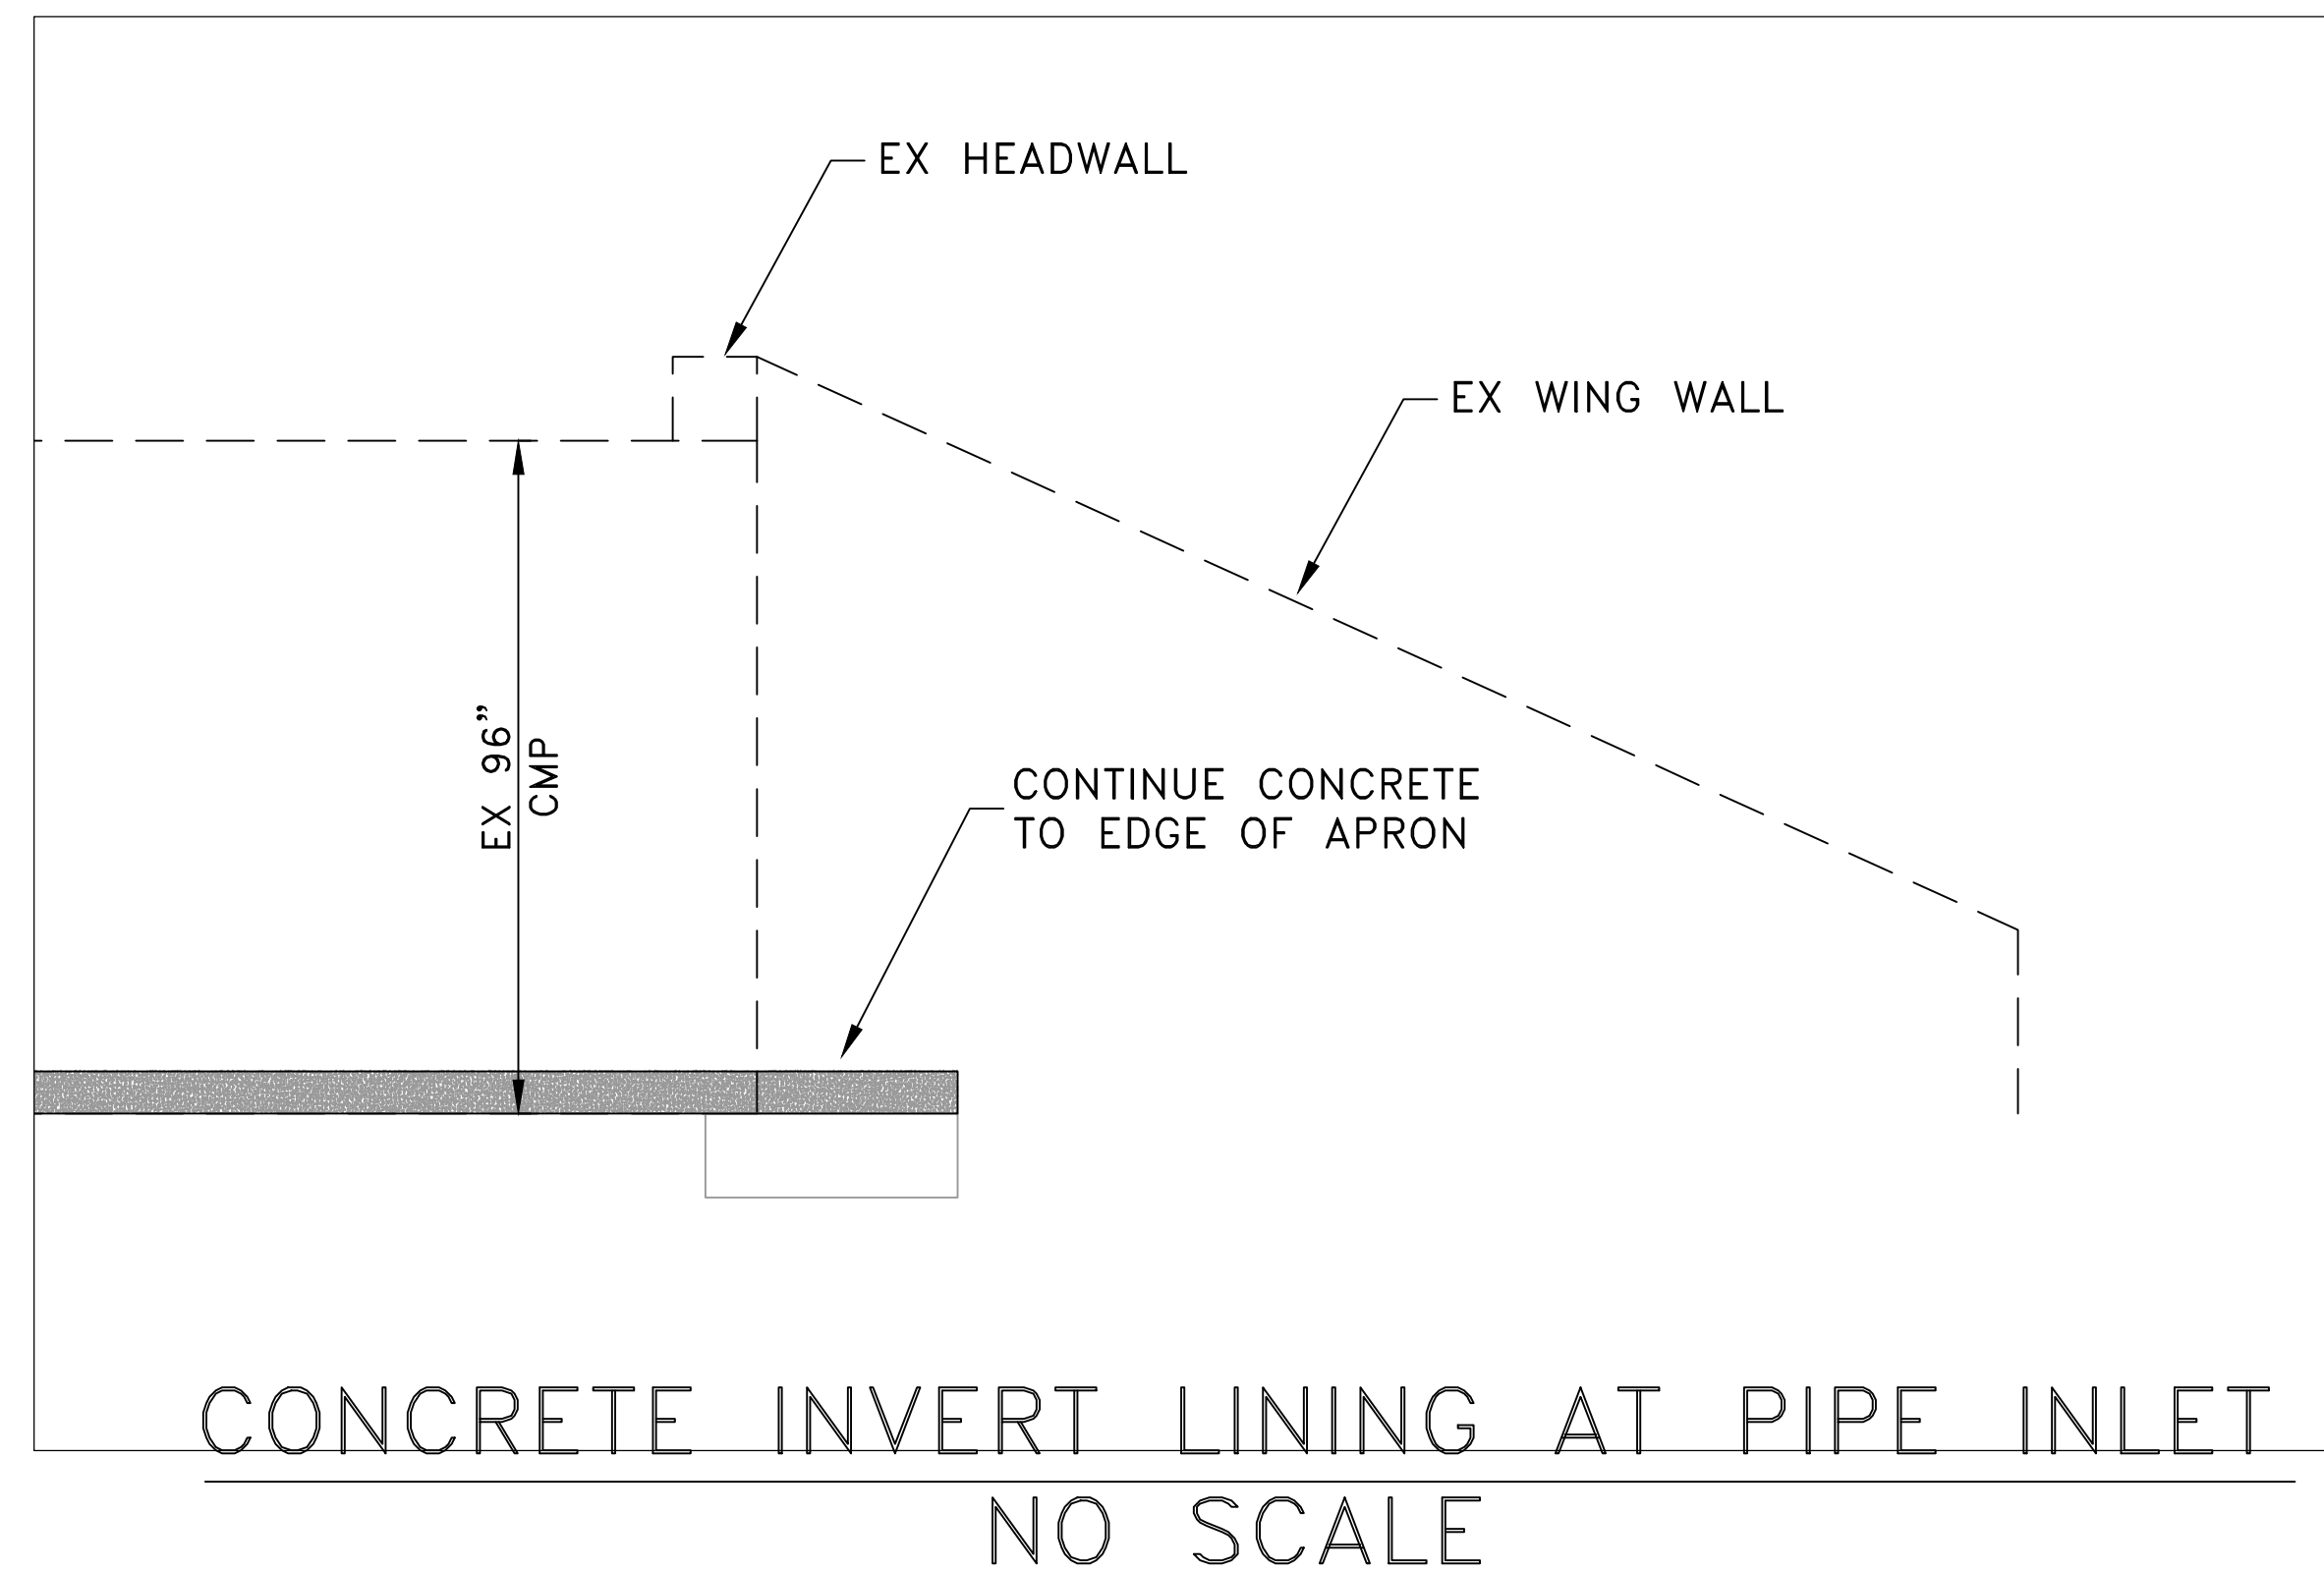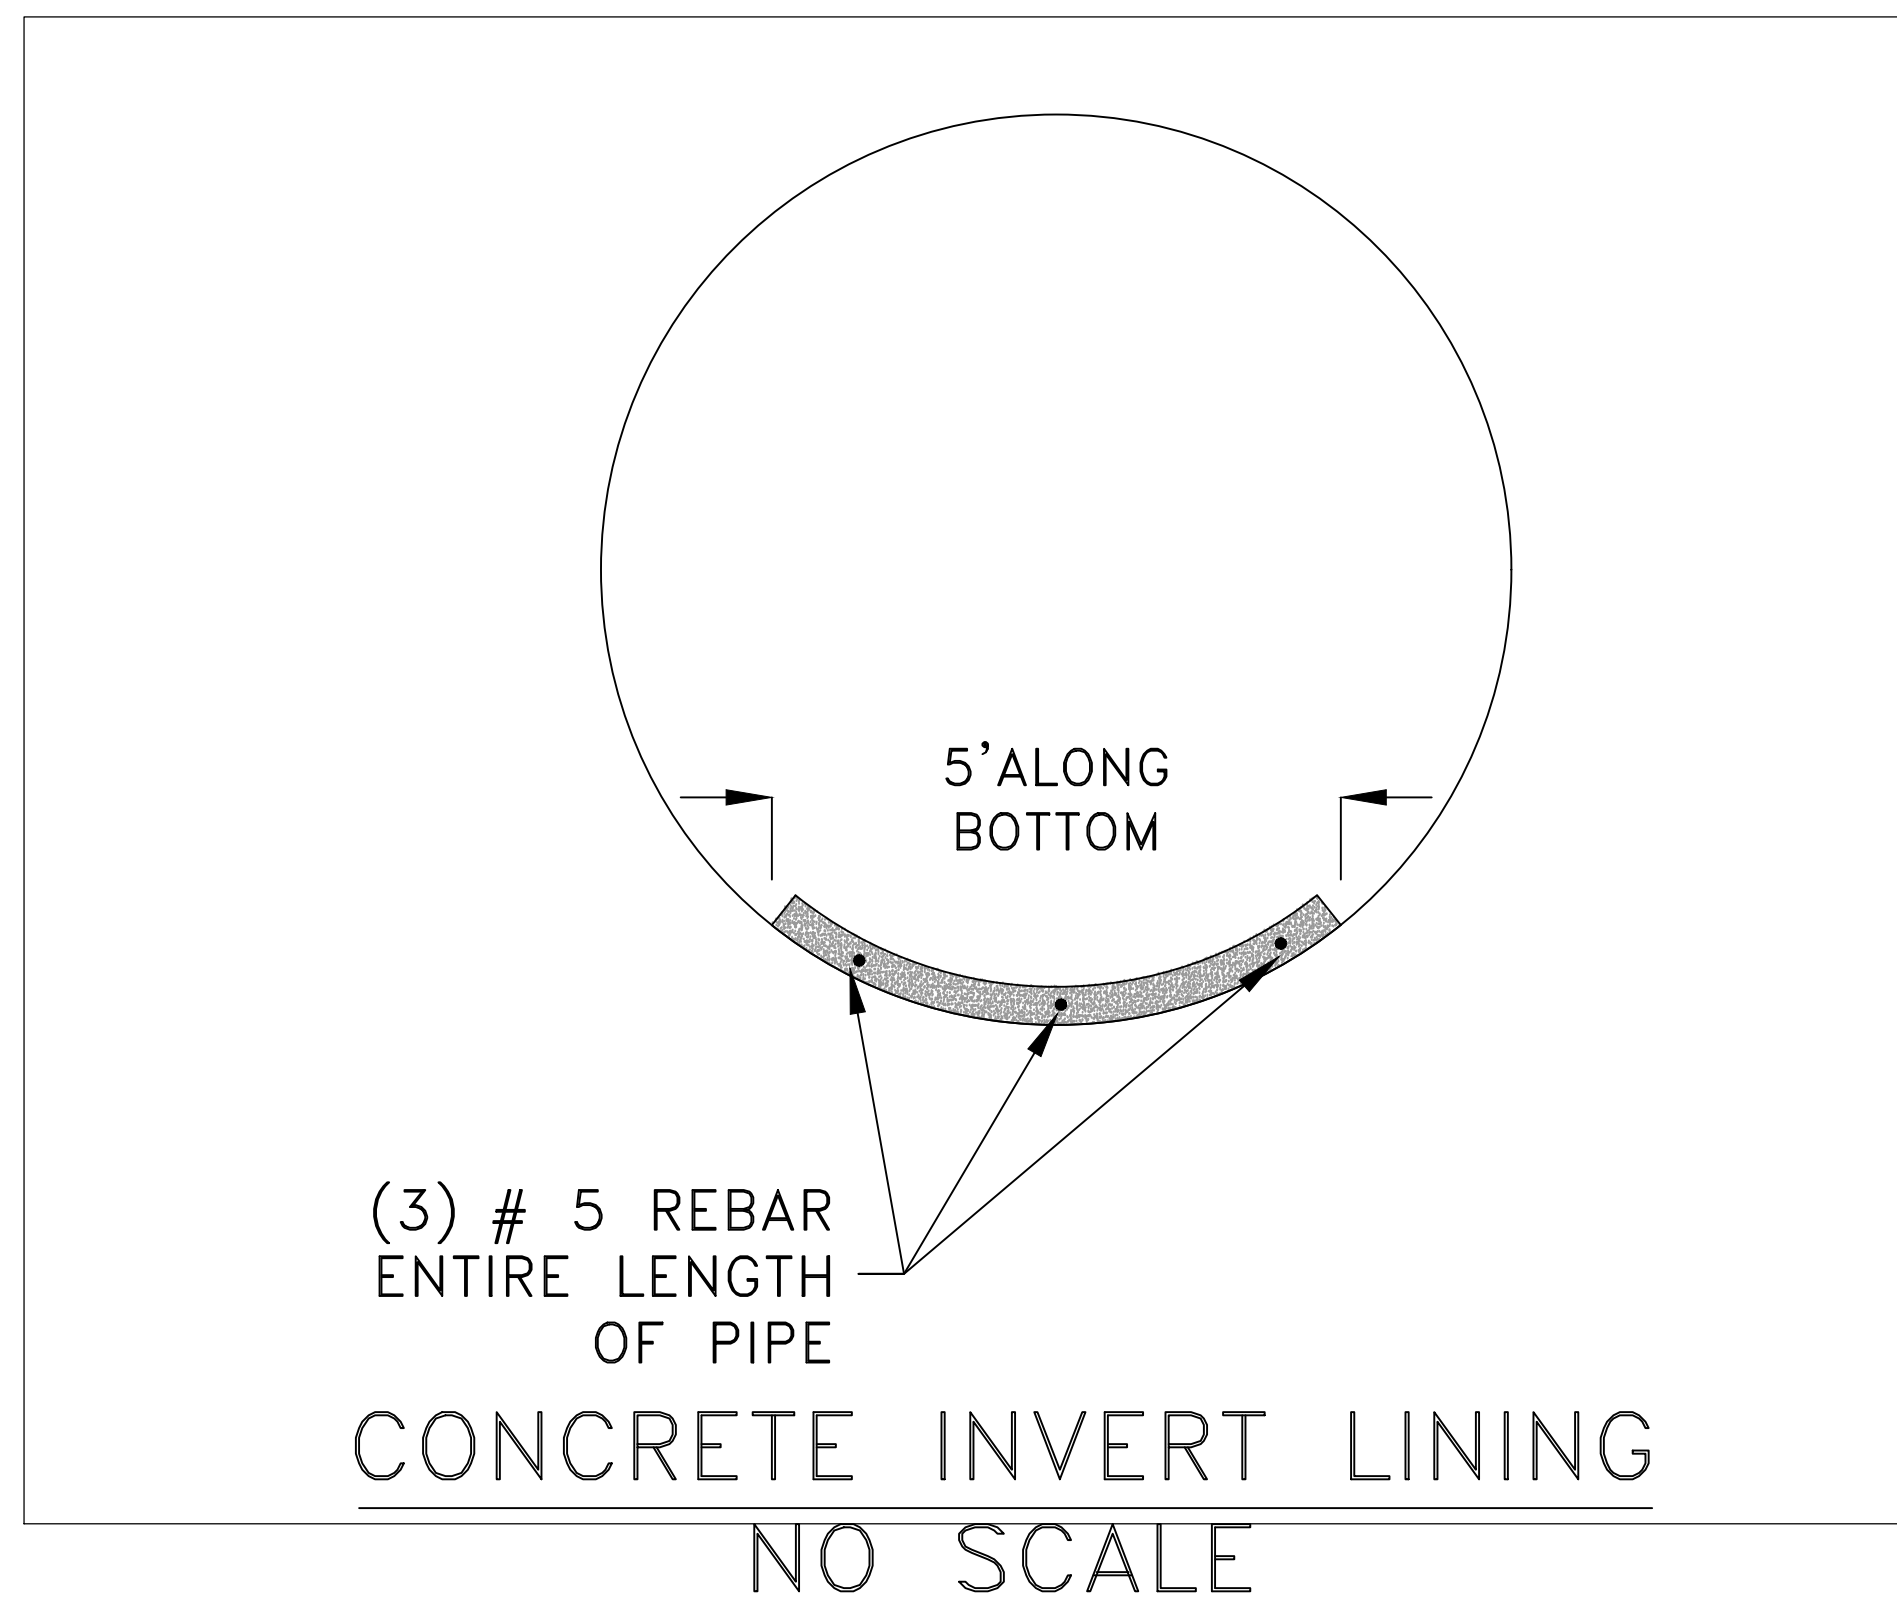

RIVERFRONT DRIVE AT REBSAMEN PARK ROAD
CULVERT REPAIR

PROFILE VIEW

DEPARTMENT OF PUBLIC WORKS
CIVIL ENGINEERING
701 W. MARKHAM
LITTLE ROCK, ARKANSAS 72201

 

N.T.S.
PROJECT NO.

SHEET NO.
C3